


**1** Outbuilding Ground Floor  
1:100 @ A1




**2** Outbuilding Roof  
1:100 @ A1

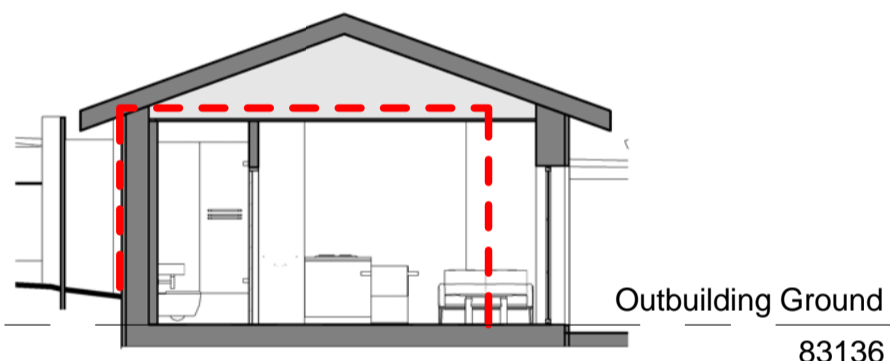


**3** Outbuilding Section 1  
1:100 @ A1




**4** Outbuilding Section 2  
1:100 @ A1

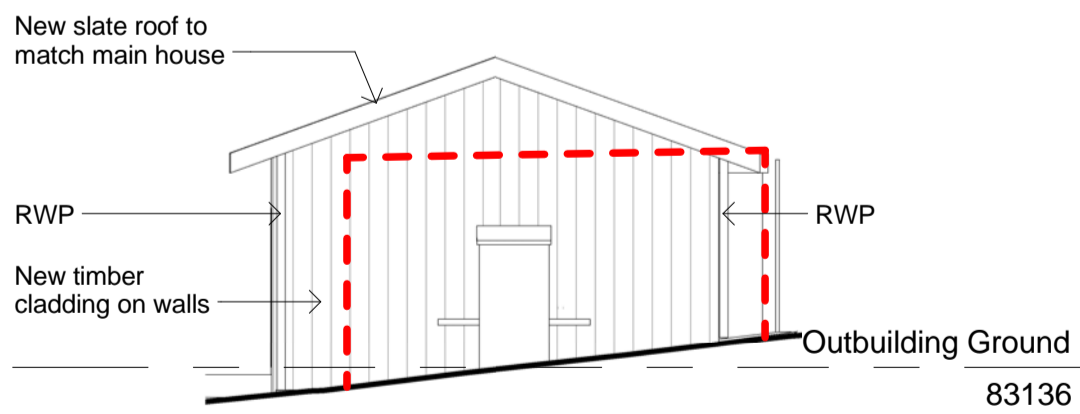


**5** Proposed Outbuilding East Elevation  
1:100 @ A1

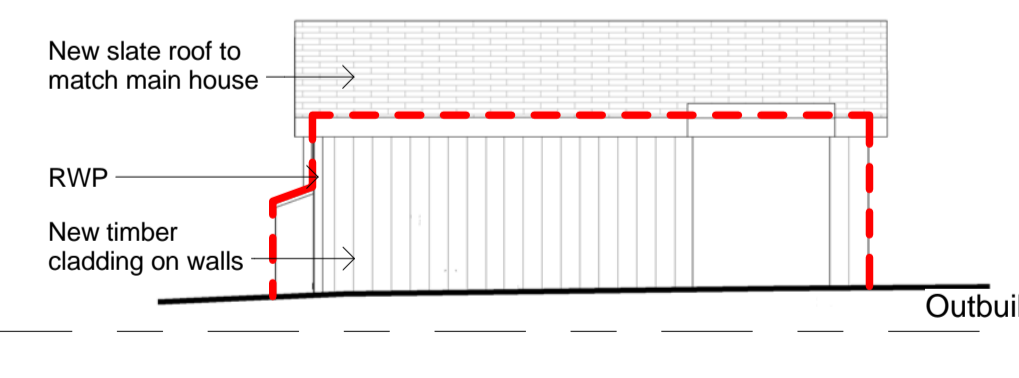


**6** Proposed Outbuilding North Elevation  
1:100 @ A1

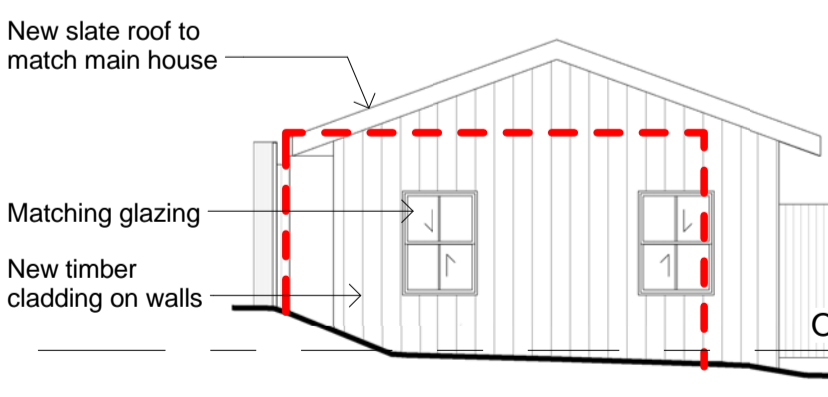

**7** Proposed Outbuilding West Elevation  
1:100 @ A1

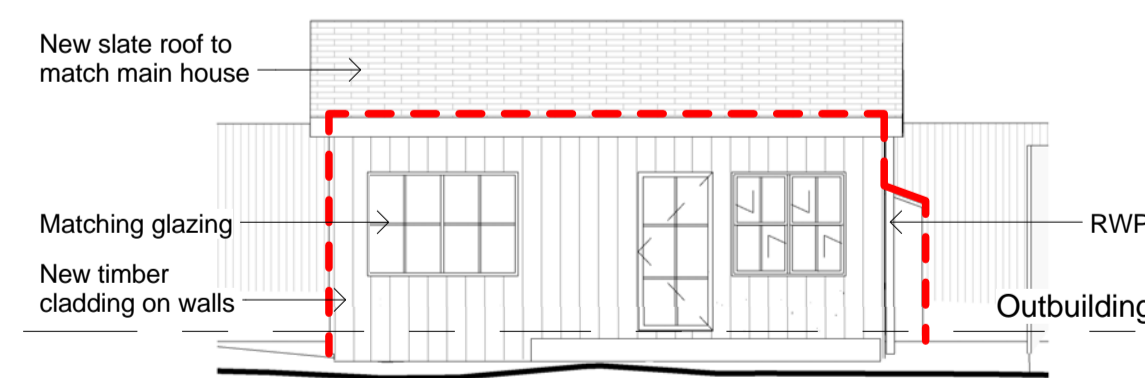


**8** Proposed Outbuilding South Elevation  
1:100 @ A1

 

General notes:  
This drawing is copyright of KSR architects. This drawing must be read in conjunction with the Designer's Risk Assessment, specification and all other relevant documentation and drawings. KSR architects accept no liability for any expense, loss or damage of whatsoever nature and however arising from any variation made to this drawing or in the execution of the work to which it relates which has not been referred to them and their approval obtained.  
Do not scale from this drawing or the digital data, only figured dimensions are to be used. For Planning refer to linear scale. Check all dimensions on site prior to carrying out any works - advise any discrepancy

Notes/Legends  
Key:  
- - - Line of existing building

A	Planning Application	26/06/2017	CHK
Risk	Description	Date	CHK
© KSR architects			
Stamp:			

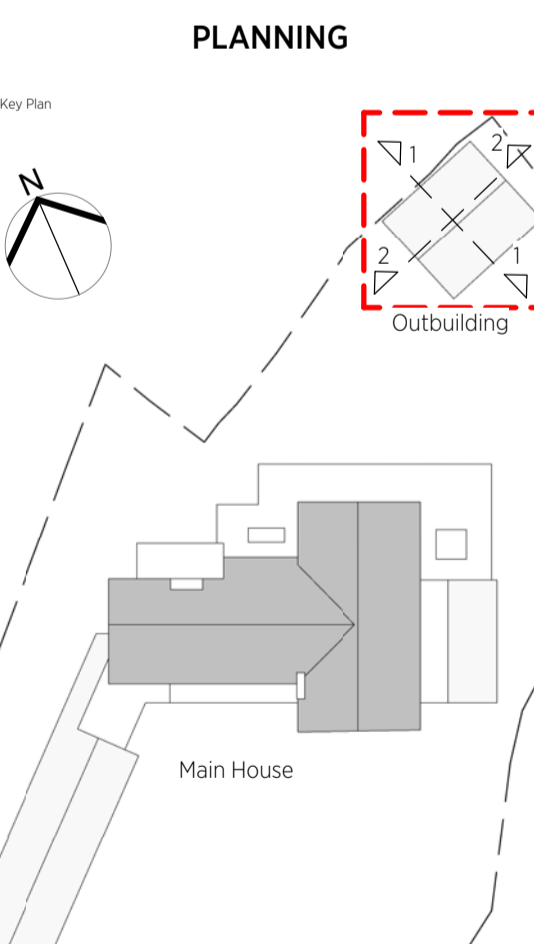

**KSRARCHITECTS**  
KSR Architects LLP  
14 Greenland Street  
London NW10 0ND  
T +44 (0)20 7692 5000  
www.ksararchitects.com

Project:  
**THE WATER HOUSE**

Title:  
**Outbuilding Drawings**

Date: 04/10/17	Drawn By: IT	Checked: RM
Scale: 1:100	Sheet: A1	Status: Planning
Project Ref: 17007	Drawing No: 17007-P191	Revision: A