



Project:	29-30 King's Mews London WC1N 2J8
Date:	07 July 2017
Dwg Ref:	2930KIM 070717A
Drawn by:	N J Rae

NJ Rae

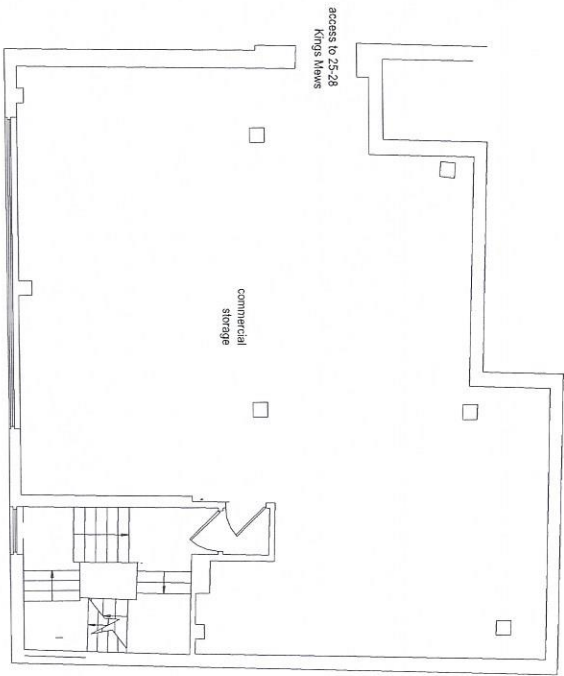

N/29-30 - 1st floor plan - 2010

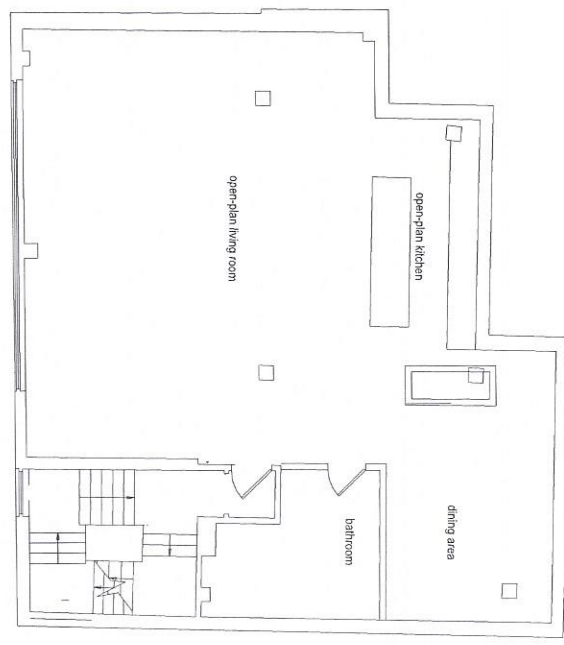


N/29-30 - 1st floor plan - 15 July 2012




SCALE: 1:150 @ A4

Project:	29-30 King's Mews London WC1N 2JB
Date:	07 July 2017
Dwg Ref:	2930KM 070717B
Drawn by:	N J Rae

Handwritten signature

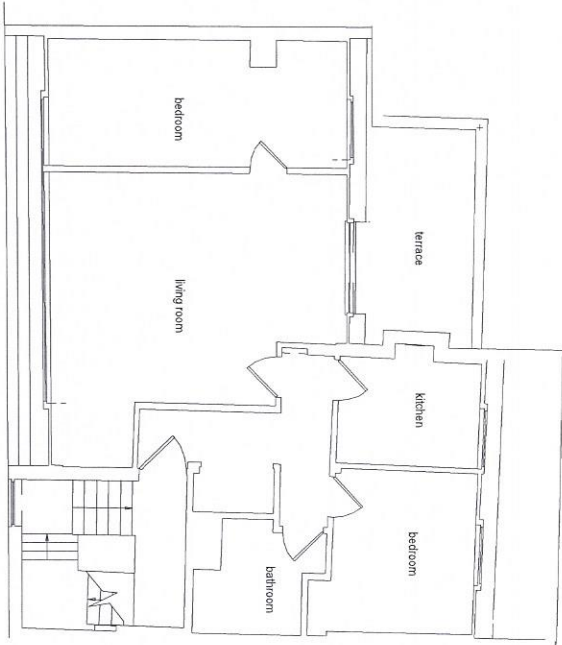

N°29 - 30 - 2nd floor plan 2010

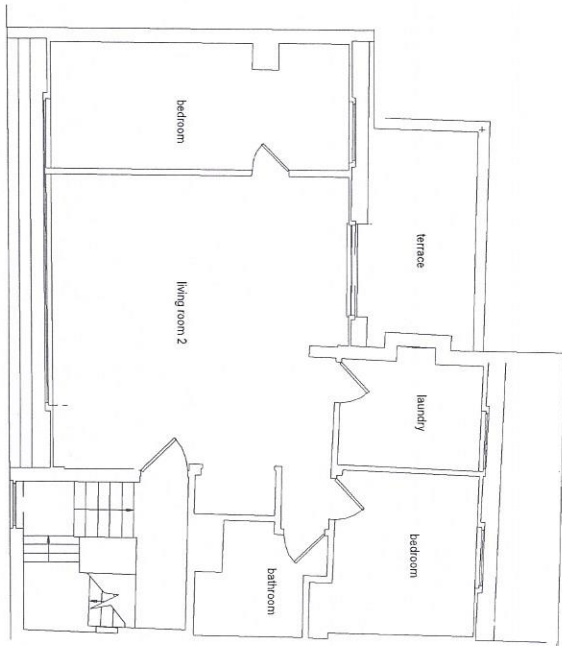

N°29 - 30 - 2nd floor plan 15 July 2012

Project :	29-30 King's Meads London WC1N 2JB
Date :	07 July 2017
Dwg Ref :	2930KM 070717C
Drawn by :	N J Rae