


EXISTING FRONT ELEVATION

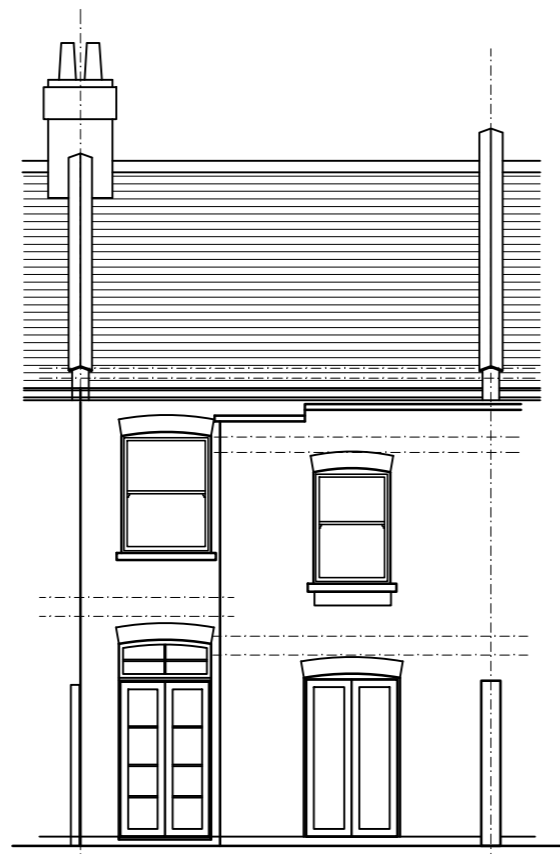

EXISTING REAR ELEVATION




EXISTING SIDE ELEVATION / SECTION



PROPOSED FRONT ELEVATION




PROPOSED REAR ELEVATION

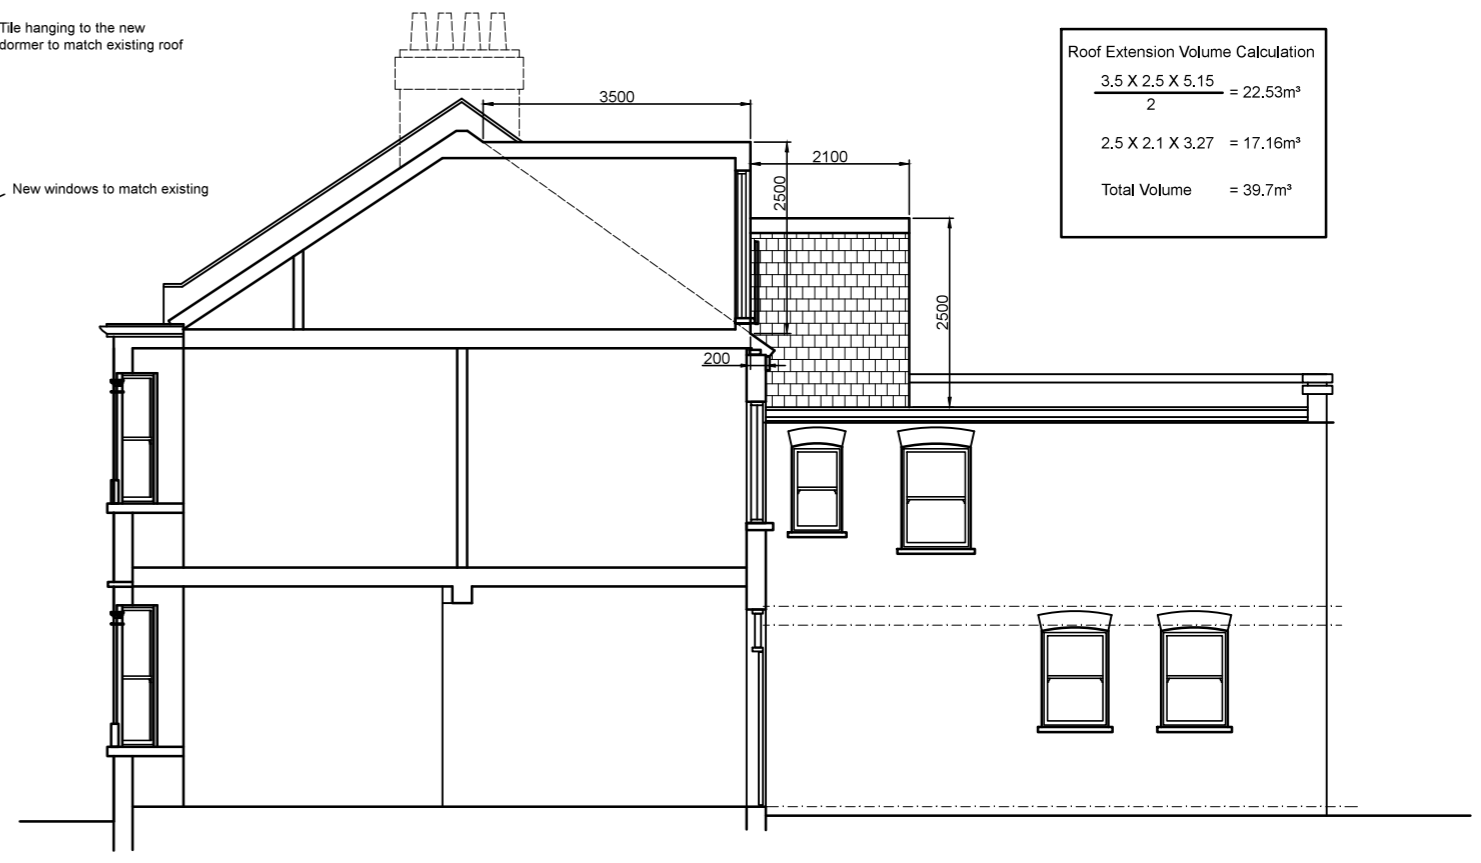

PROPOSED SIDE ELEVATION / SECTION

Roof Extension Volume Calculation	
$\frac{3.5 \times 2.5 \times 5.15}{2}$	= 22.53m ³
$2.5 \times 2.1 \times 3.27$	= 17.16m ³
Total Volume	= 39.7m³

 

Client Mr Blerim Emini	Scale 1 : 100@A3 Date Jul 2017 Drawn N P	Title Existing and Proposed Elevations
Project 90 Agamemnon Road, London NW6 1EH	AGAMEMNON90 05	