




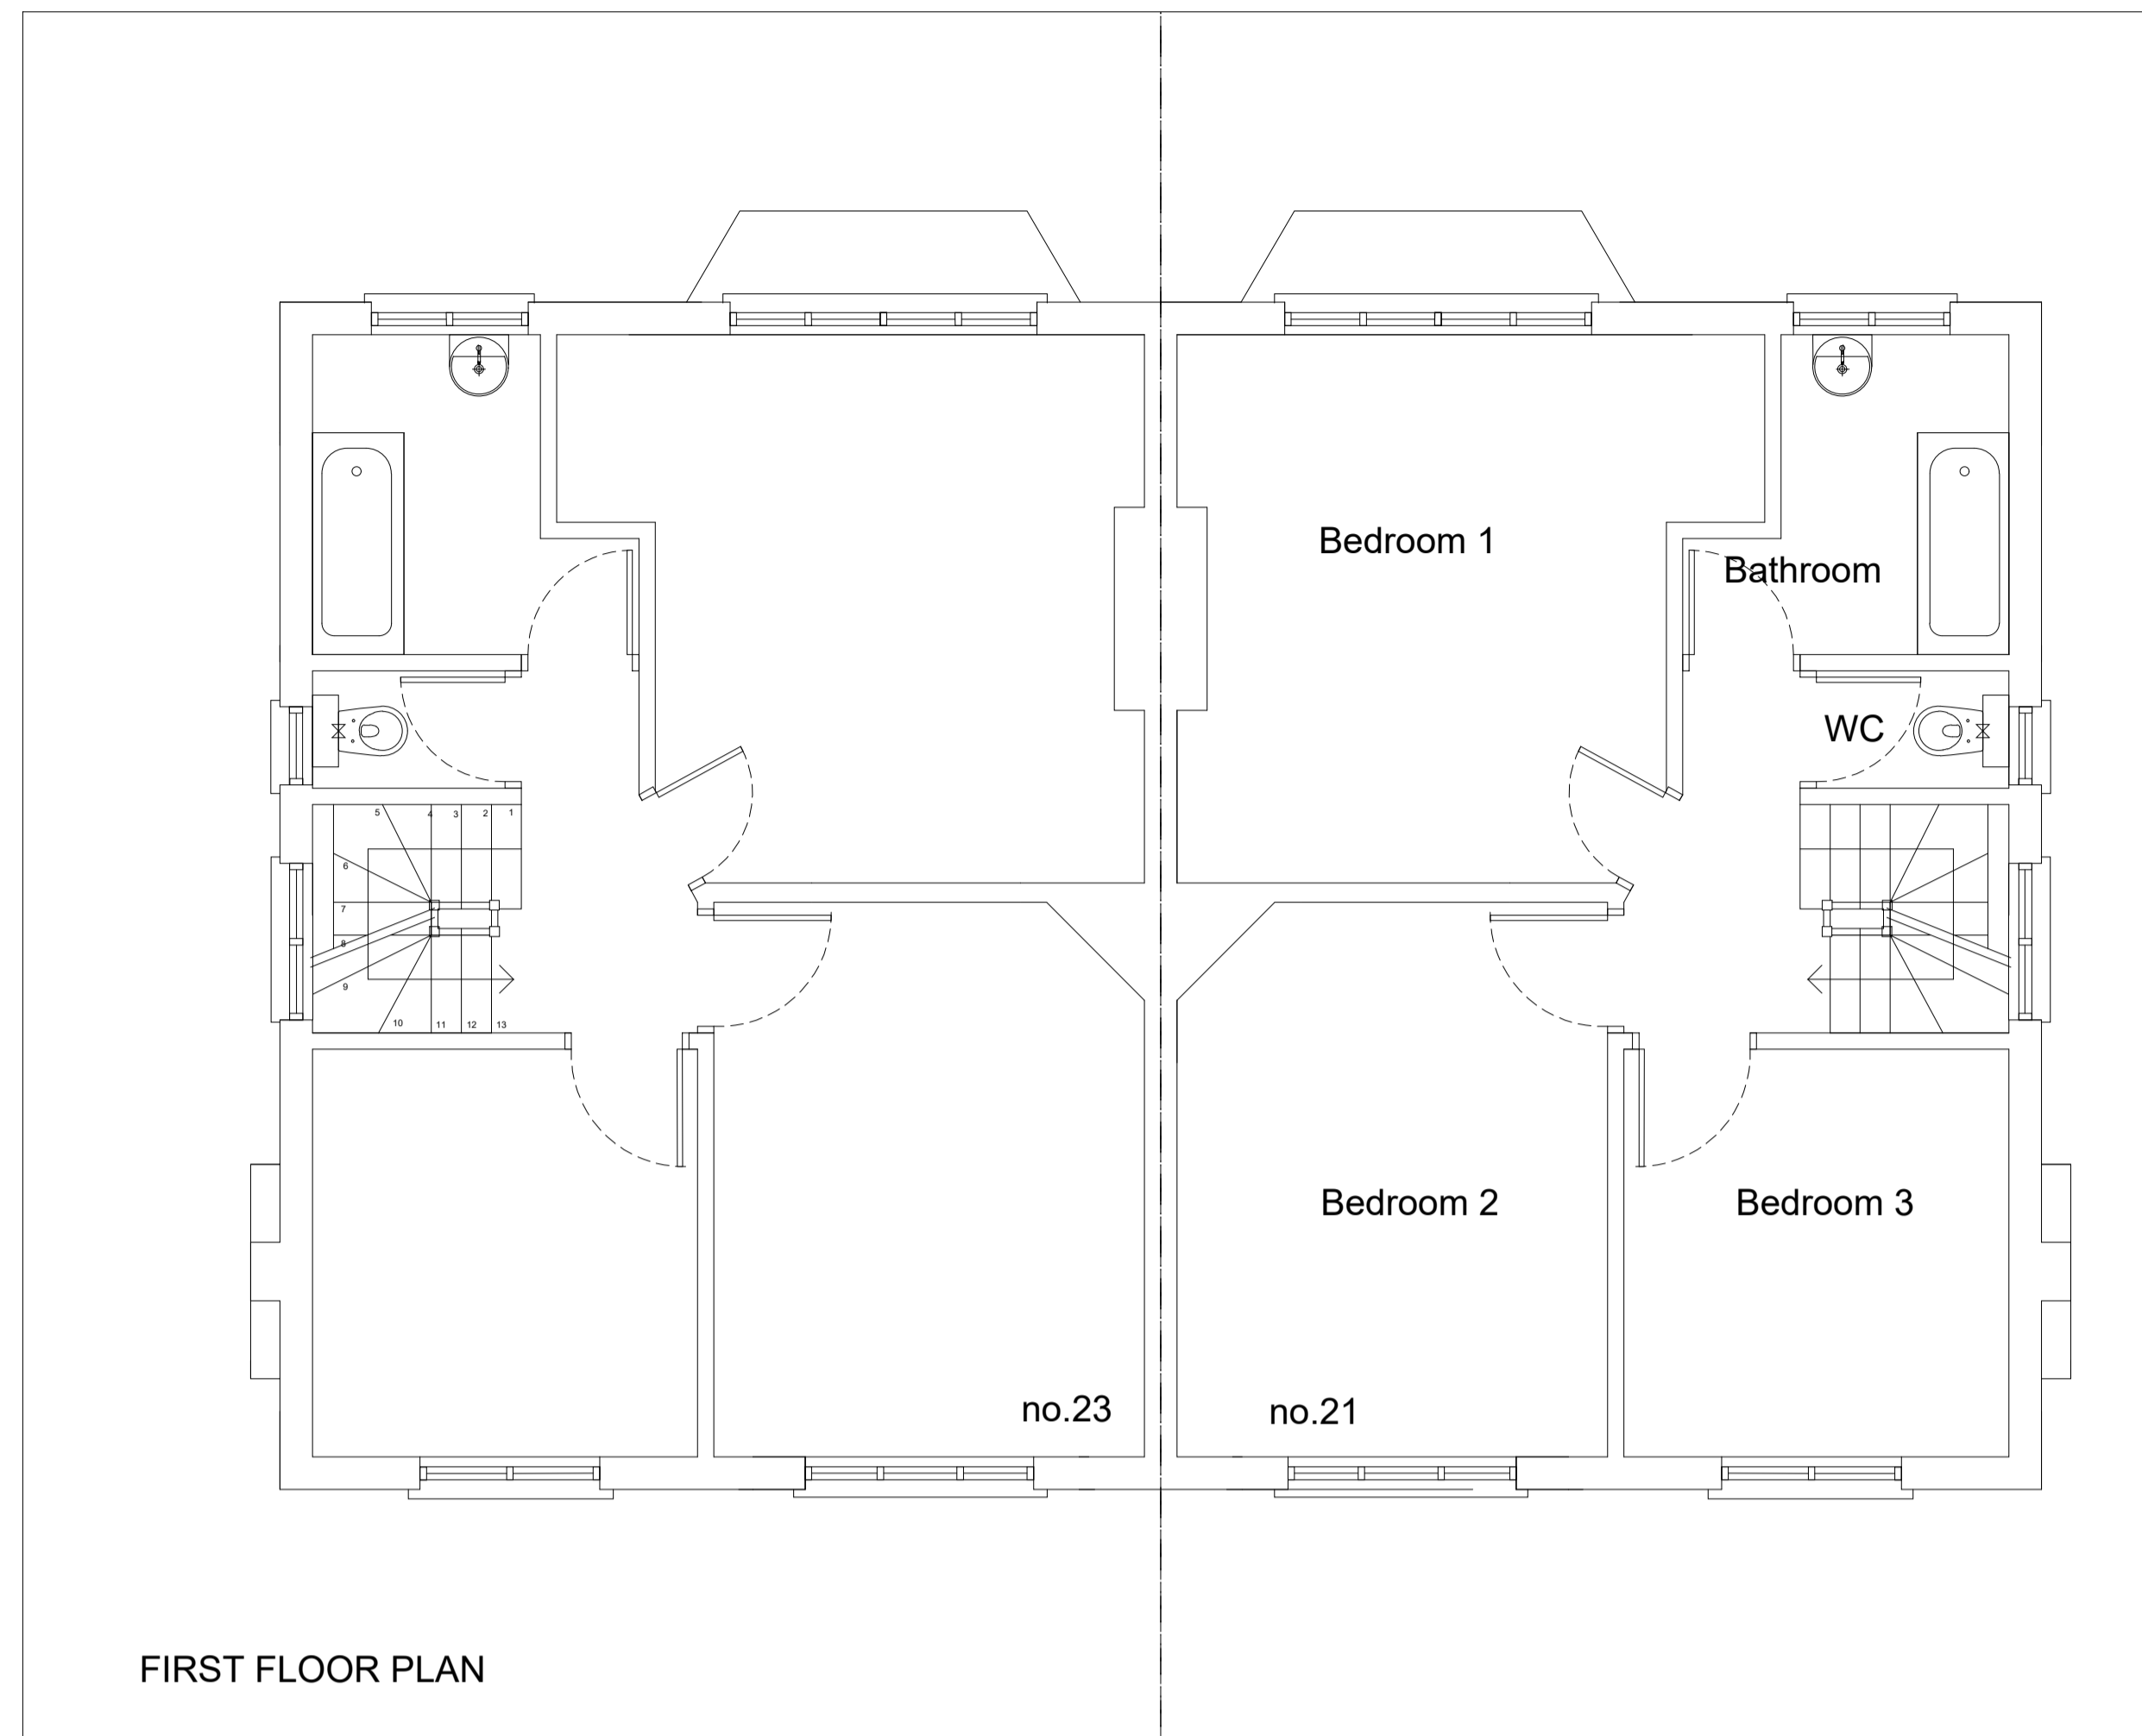

GROUND FLOOR PLAN

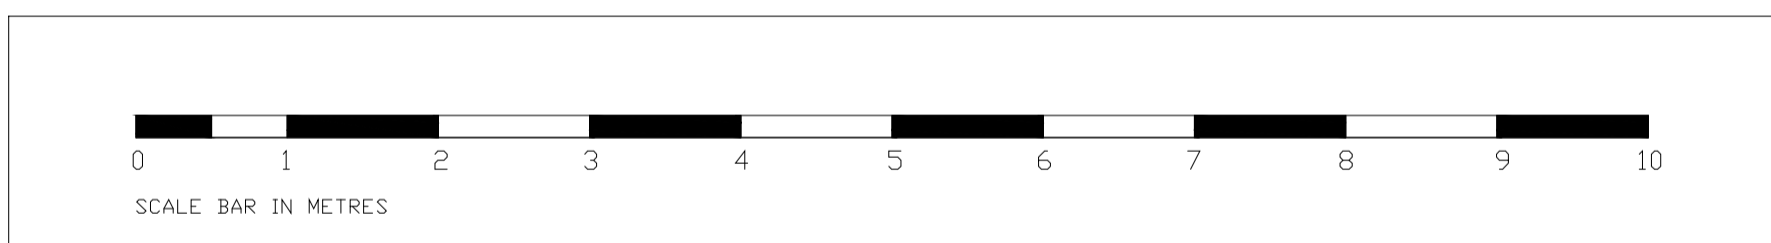

FIRST FLOOR PLAN

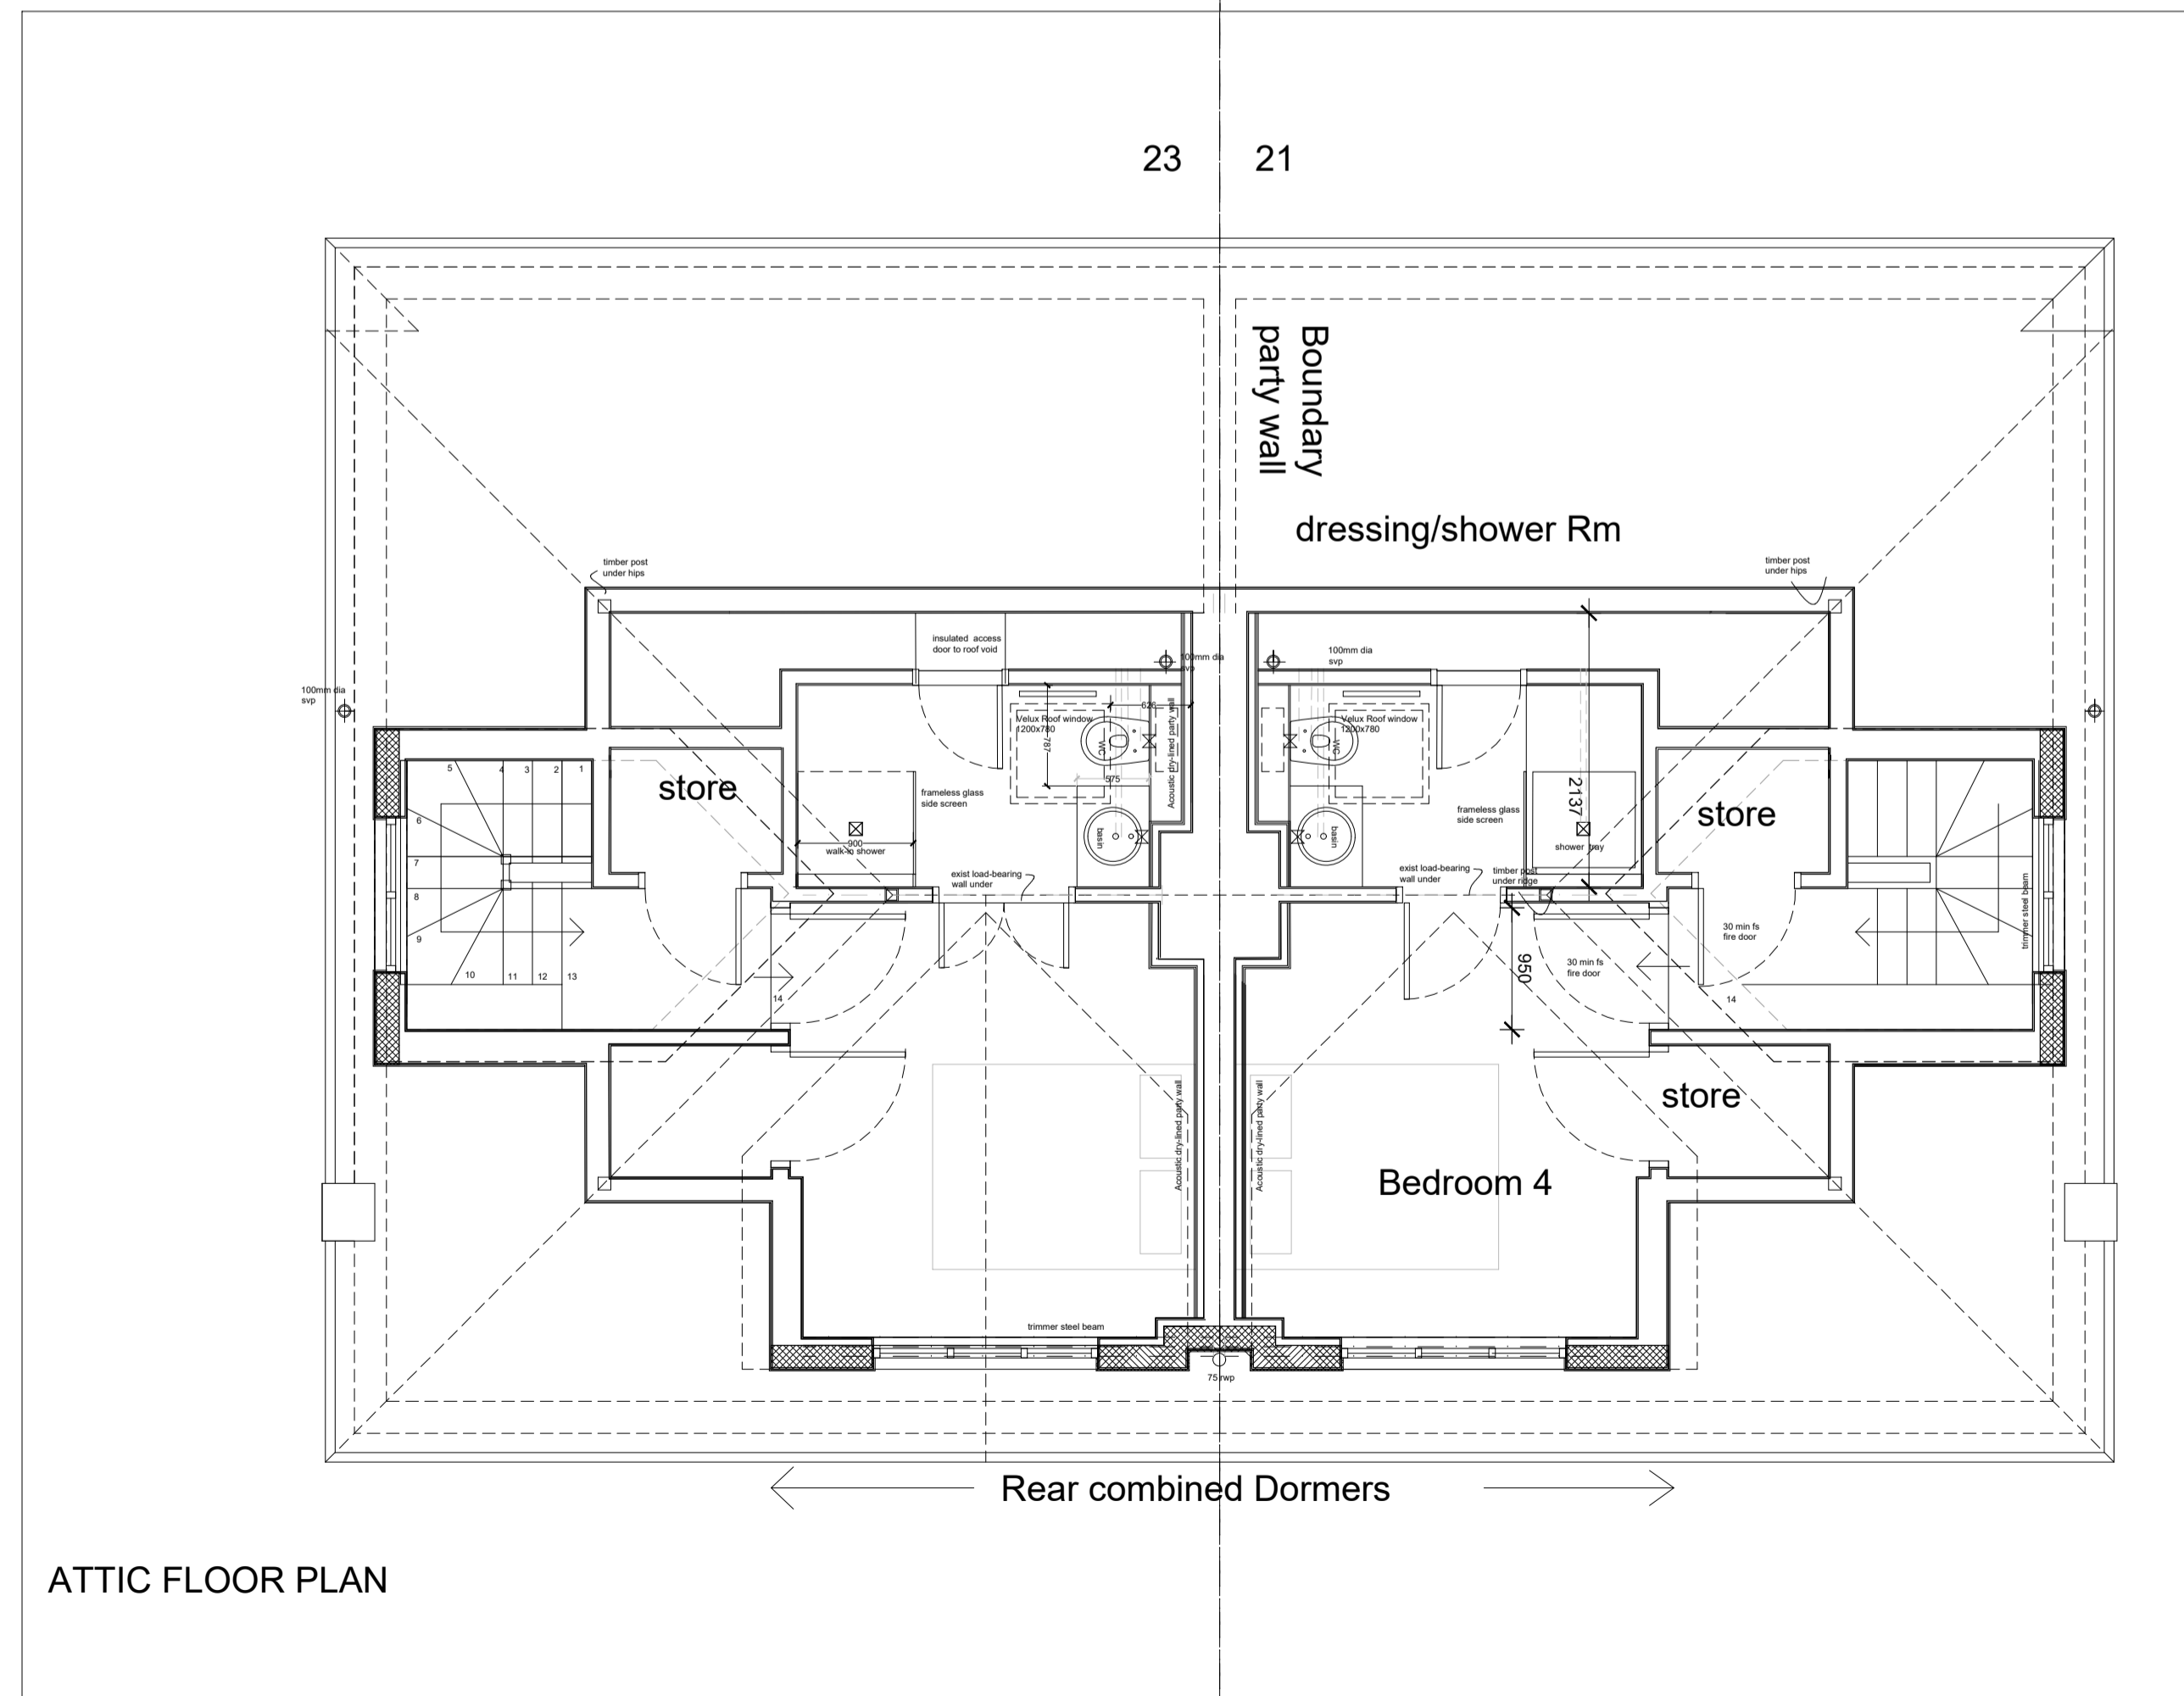

ATTIC FLOOR PLAN

D01 27.07.14 Town Planning Issue

Rev.	Date	Comment	By

Do not scale from this drawing
All dimensions are to be checked on site
Any discrepancies are to be reported immediately to the Architect or Main Contractor

COPYRIGHT © 2004
ALL RIGHTS DESCRIBED IN THE CHAPTER IV OF THE COPYRIGHT
DESIGN AND PATENTS ACT 1988, HAVE BEEN GENERALLY ASSERTED

Client
Genieve Laidman
21 Bromwich Avenue
London N6

Project
Rear Extension
21 Bromwich Avenue N6

Drawing
Outline Proposals
Existing Floor Plans

Project No. Drawing No. Issue Status
GL2016 SK1004 D01 I

Scale Date Drawn By Checked By
1:50 @ A1 June 2016 FB FB

Francis Birch Architect

Francis Birch Dipl Arch RIBA Architect
11, North Hill Avenue, Highgate, London N6 4RJ
T: +44 (0)20 1542 1602
M: +44 (0) 7432 553 961
E: f.birch123@gmail.com