




REAR GARDEN NORTH ELEVATION no.21



FRONT SOUTH ELEVATION no.21



SIDE WEST ELEVATION

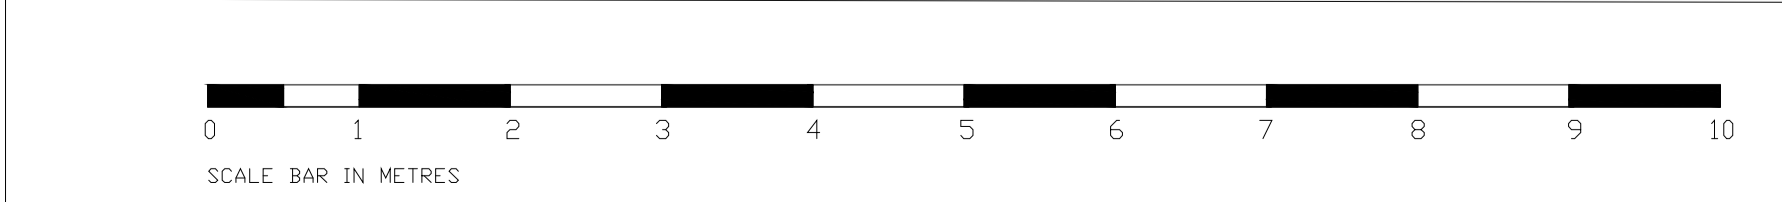

D01 17.06.16 1st Issue			
Rev.	Date	Comment	By
Do not scale from this drawing All dimensions are to be checked on site Any discrepancies are to be reported immediately to the Architect or Main Contractor			
COPYRIGHT © 2004 ALL RIGHTS DESCRIBED IN THE CHAPTER IV OF THE COPYRIGHT DESIGN AND PATENTS ACT 1988, HAVE BEEN GENERALLY ASSERTED			
Client Genieve Laidman 21 Bromwich Avenue London N6			
Project <b>Rear Extension</b> 21 bromwich Avenue N6			
Drawing Existing Elevations			
Project No.	Drawing No.	Issue	Status
GL2016	SK1005	D01	I
Scale	Date	Drawn By	Checked By
1:50 @ A1	June 2016	FB	FB

**Francis Birch Architect**  
Francis Birch Dipl Arch RIBA Architect  
11, North Hill Avenue, Highgate, London N6 4RJ  
T + F: +44 (0)20 1542 1602  
M: +44 (0) 7432 553 961  
E: f.birch123@gmail.com