






Existing Front Elevation

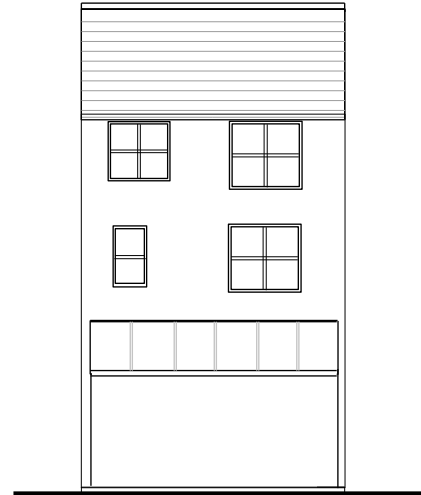

Existing Rear Elevation

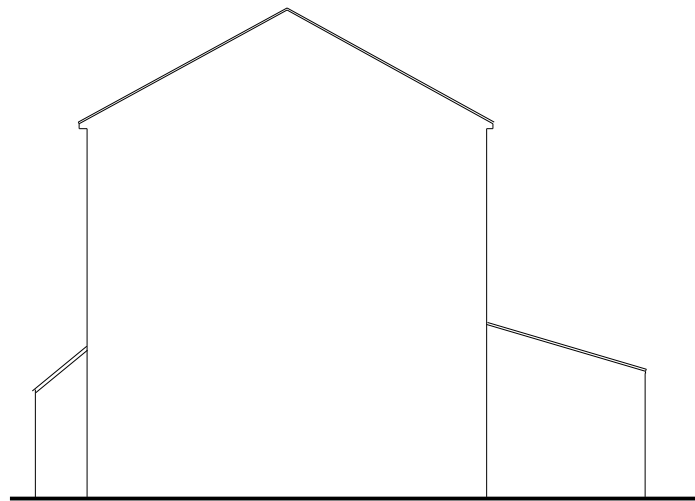

Existing Side Elevation

 

SCALE

Drawing Name Existing Elevations		Scale 1:100 @ A4
Drawing Ref 33NW32QF/001	Revision No. 01	Date 9 July 2017
Property Address 33 St. Crispins Close, NW3 2QF		