


27 ROWAN HOUSE TOP FLOOR FLAT (LEVEL 6)
EXISTING ROOF PLAN 1: 50 @ A3

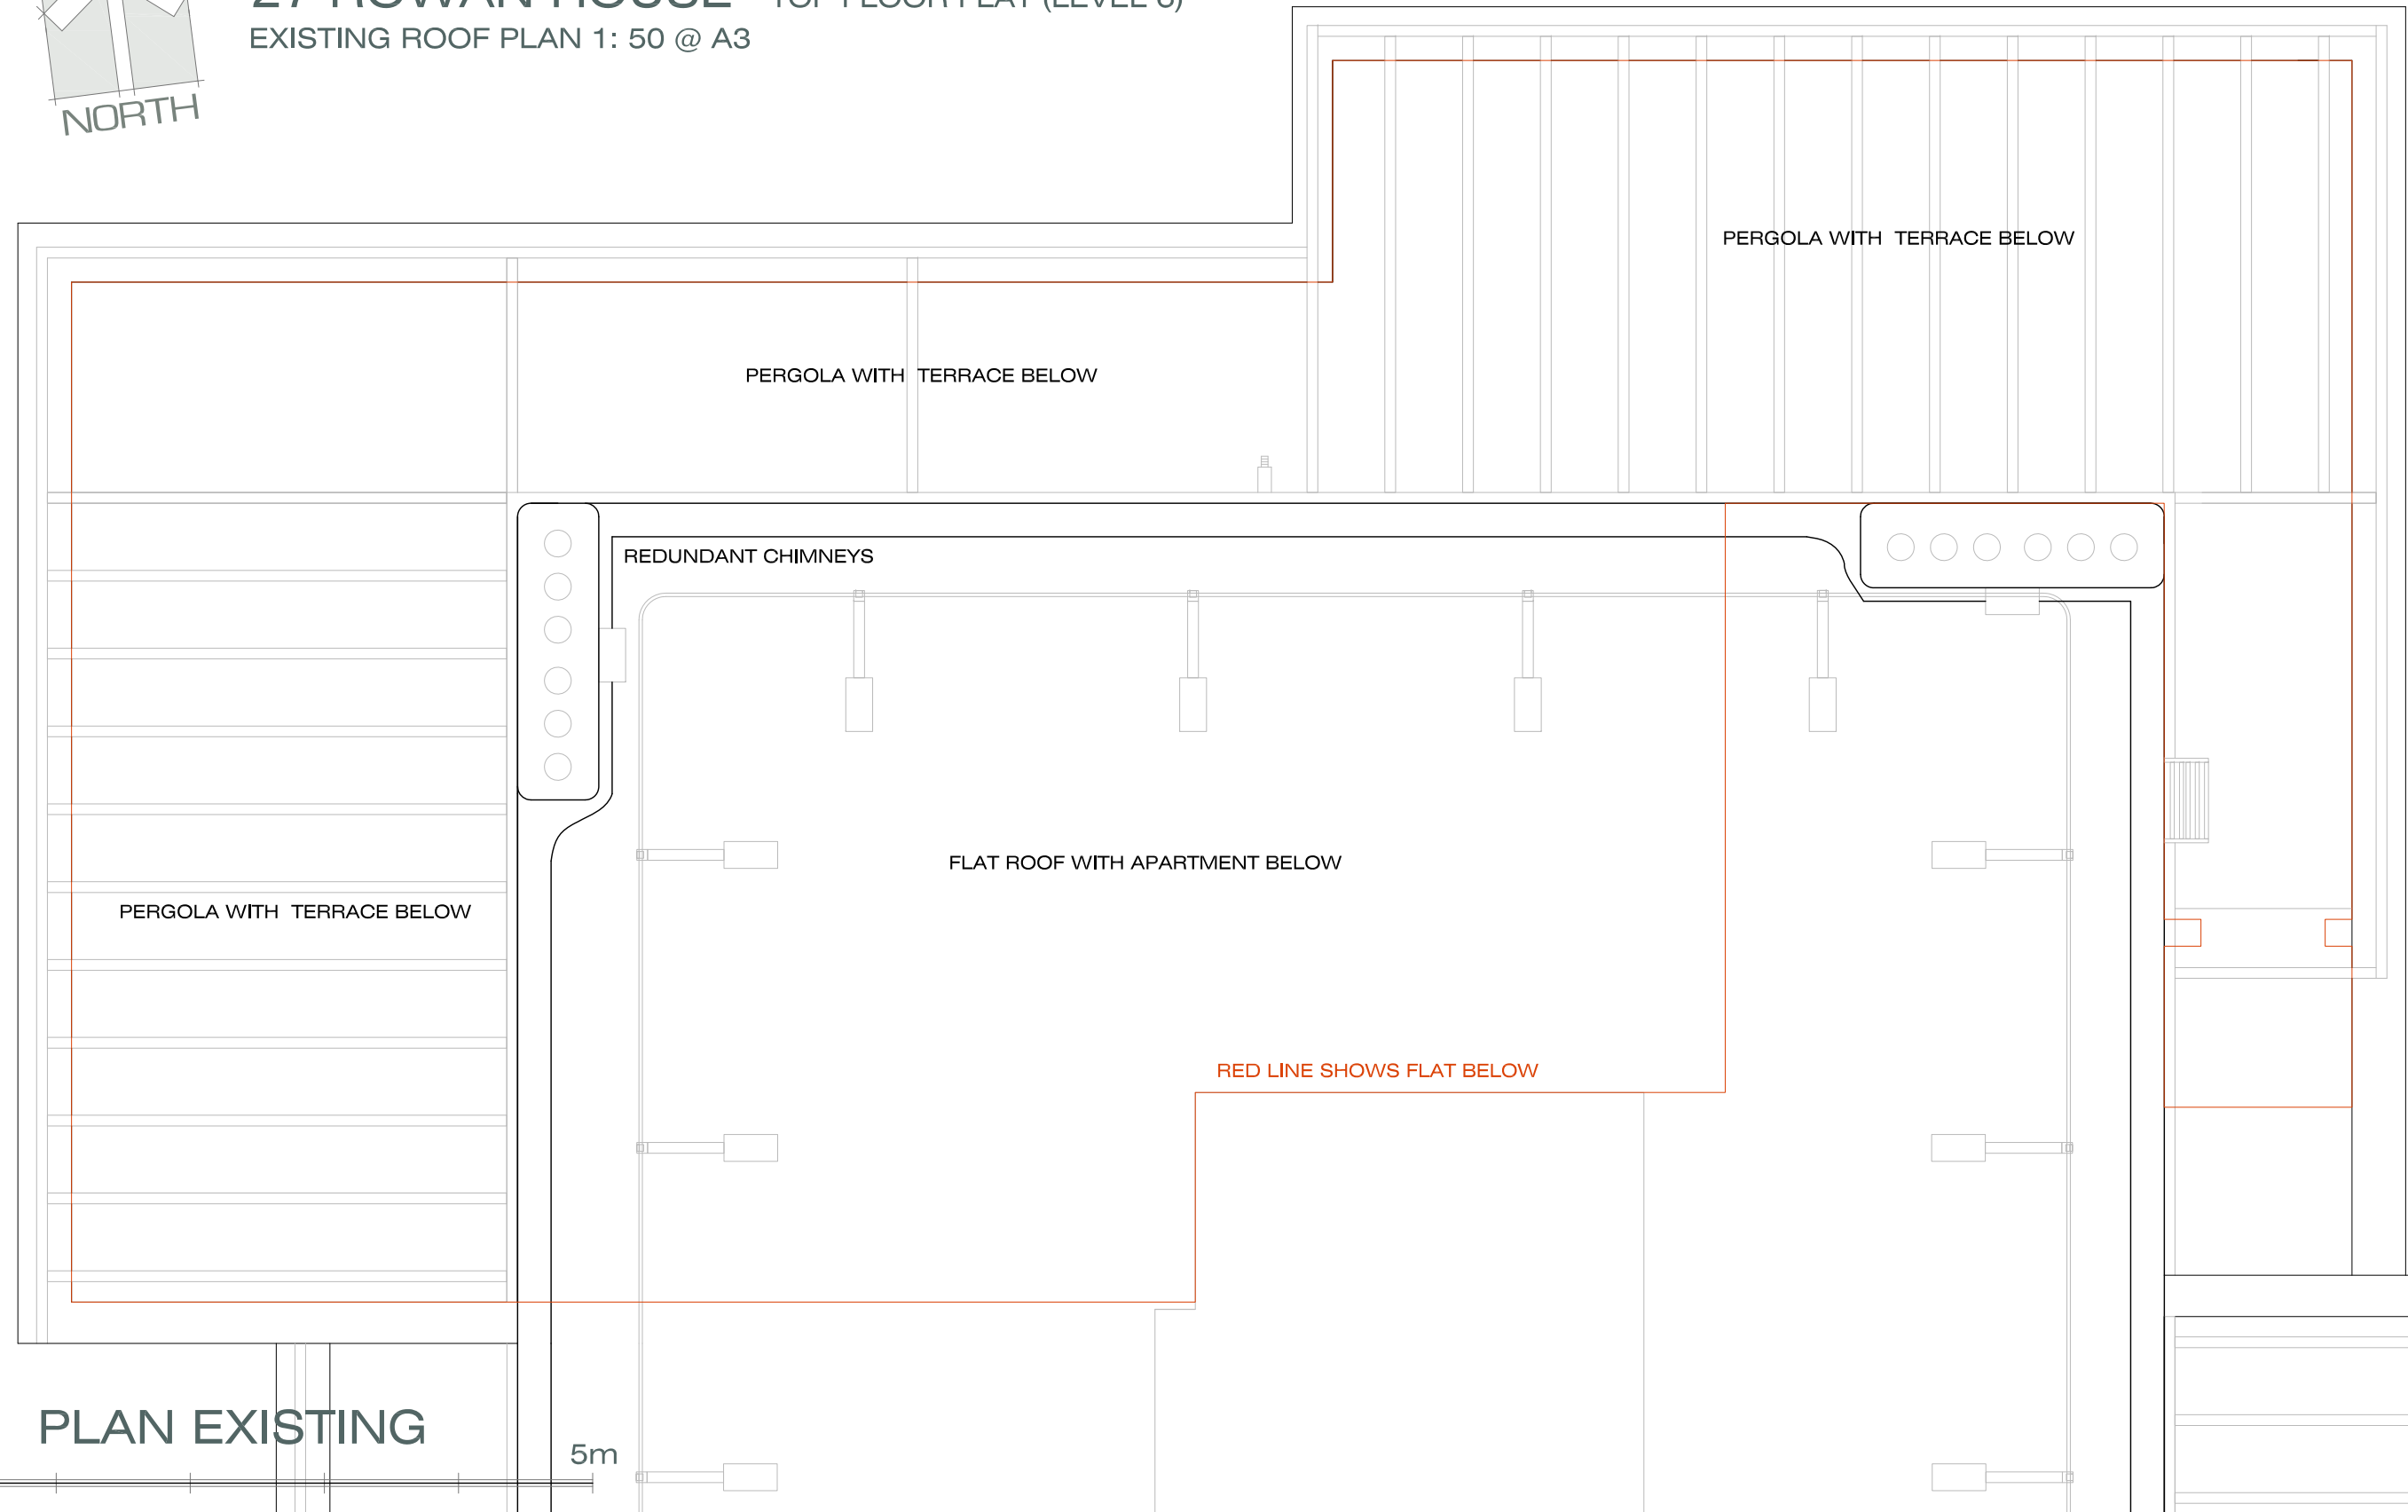

PLAN EXISTING

NOT FOR CONSTRUCTION
NOTICE
Contractors must check all dimensions on site. Discrepancies must be reported immediately before proceeding.
This document and its contents are the copyright of the designer. Any party receiving this document does so in confidence and agrees that information contained herein shall not be published in whole or in part or disclosed to others without the express prior written consent of MICHAEL FITZGERALD.
All information on these drawings are for aesthetic content only. © MICHAEL FITZGERALD, all rights reserved.

rev.	date	rev.	date

client
Krisztina + Gabor
Penthouse Flat
27 Rowan House
Maitland Park Road
Camden
NW3 2EY

project 544. 27 ROWAN HOUSE			
drawing title EXISTING ROOF PLAN			
job no. 544	scale 1:50 @ A3	date July 2017	drawn by MF
Stage Planning	dwg no. 544. P.02	revtston	

MICHAEL FITZGERALD ARCHITECTS
CHARTERED ARCHITECT **RIBA**
phone · (+ 44) 07770 900215
email · mike@mfitzgerald.co.uk
www.mfitzgerald.co.uk