


**27 ROWAN HOUSE** TOP FLOOR FLAT (LEVEL 6)  
EXISTING WHOLE ROOF PLAN 1: 100 @ A3

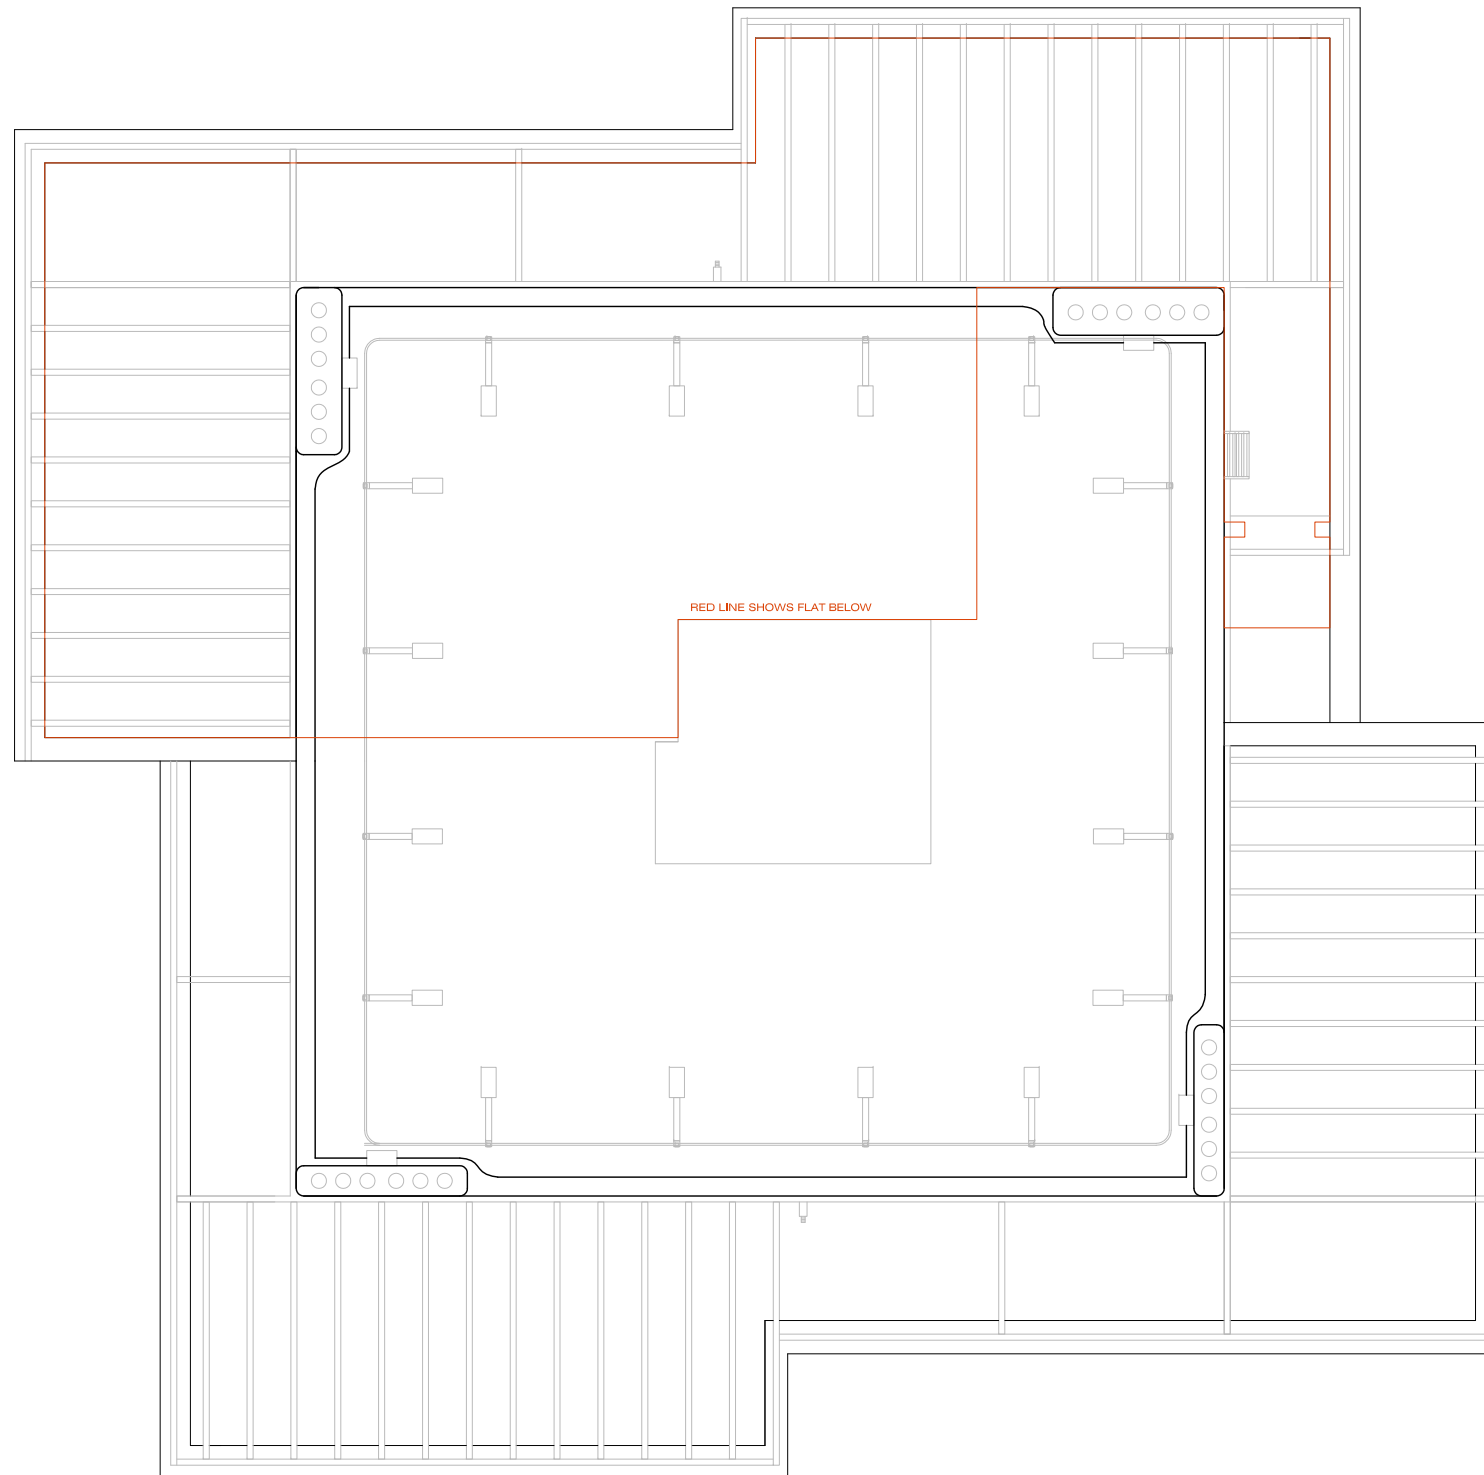

RED LINE SHOWS FLAT BELOW

0 5m

**WHOLE ROOF PLAN EXISTING**

**NOT FOR CONSTRUCTION**

**NOTICE**  
Contractors must check all dimensions on site. Discrepancies must be reported immediately before proceeding.  
This document and its contents are the copyright of the designer. Any party receiving this document does so in confidence and agrees that information contained herein shall not be published in whole or in part or disclosed to others without the express prior written consent of MICHAEL FITZGERALD.  
All information on these drawings are for aesthetic content only.  
© MICHAEL FITZGERALD, all rights reserved.

rev.	date	rev.	date

client  
Krisztina + Gabor  
Penthouse Flat  
27 Rowan House  
Maitland Park Road  
Camden  
NW3 2EY

project			
544. 27 ROWAN HOUSE			
drawing title			
EXISTING WHOLE ROOF PLAN			
job no.	scale	date	drawn by
544	1:100 @ A3	June 2017	MF
Stage	dwg no.	revisions	
Planning	544. P.03		

**MICHAEL FITZGERALD ARCHITECTS**  
CHARTERED ARCHITECT **RIBA**  
phone · (+ 44) 07770 900215  
email · [mike@mfitzgerald.co.uk](mailto:mike@mfitzgerald.co.uk)  
[www.mfitzgerald.co.uk](http://www.mfitzgerald.co.uk)