


NOTES:
 Report all discrepancies, errors and omissions
 Do not scale from this drawing.
 Verify all dimensions on site before commencing any work or preparing shop drawings.
 All materials, components and workmanship are to comply with all the relevant British Standards, Codes of Practice, and appropriate manufacturers recommendations that from time to time shall apply.
 For all specialist work, see relevant drawings.
 This drawing and design are copyright of PELLINGS LLP

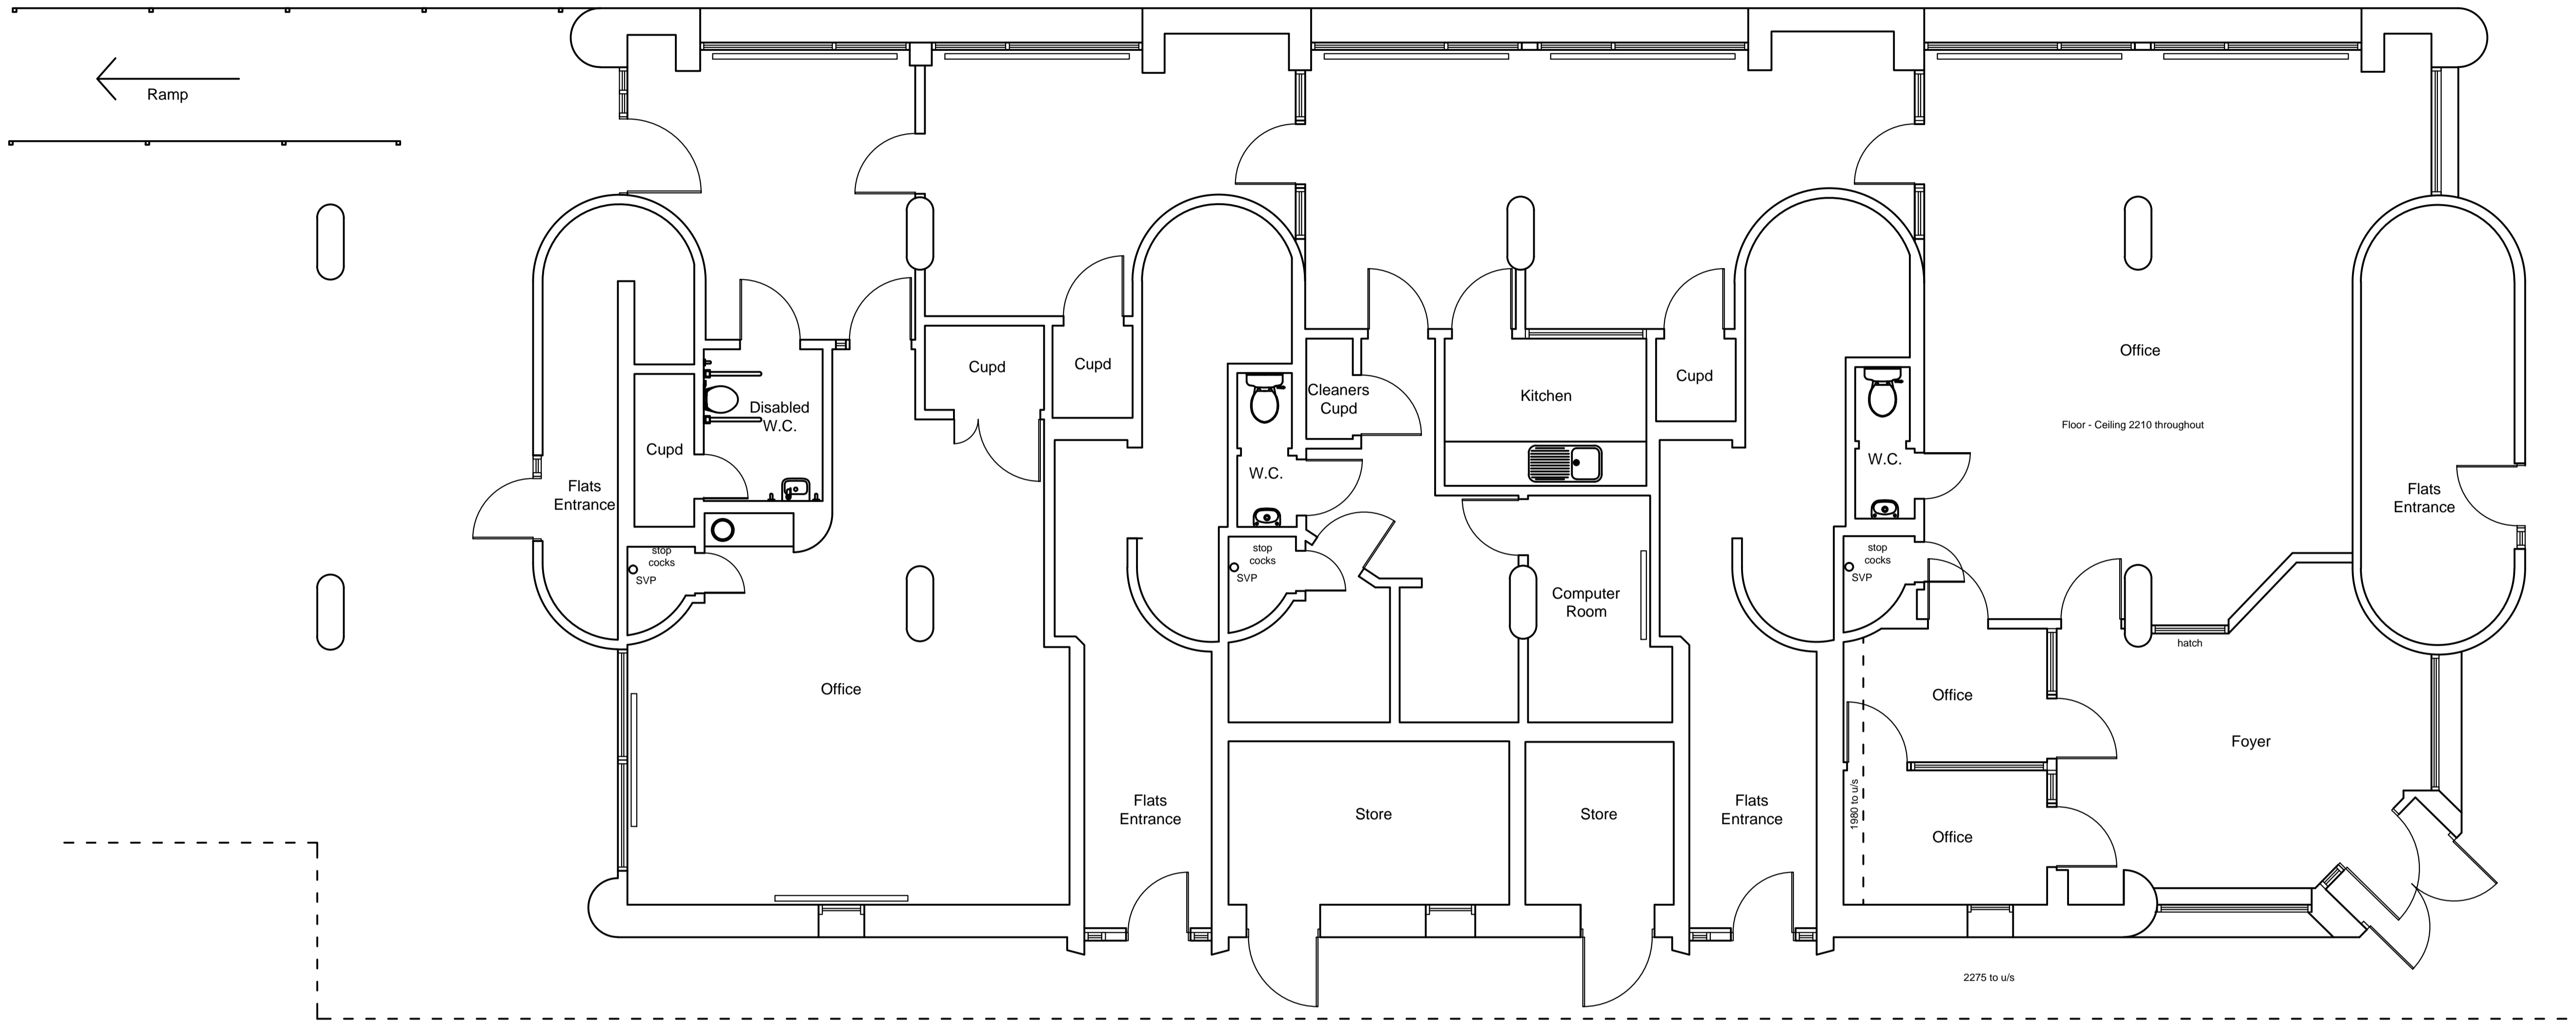

Rev	Date	Description	Name



Pellings LLP
 Northfields House Mount Pleasant Barnet EN4 8EB
 t: 020 8441 8500 f: 020 8441 4616 e: barnet@pellings.co.uk
 www.pellings.co.uk
 Architecture & Planning • Building Surveying • Project Management •
 Cost Consultancy • CDM Co-ordination

CLIENT
MAIDEN LANE ESTATE

PROJECT
**96-110 ST PAULS CRESCENT
 CAMDEN
 NW1 9XZ**

TITLE
**FLOOR PLAN
 EXISTING**

DATE 17/07/15 SCALE 1:50 @A1 DRAWN MV

DRAWING No.
510|018|101 | A

FLOOR PLAN

