




**NOTES:**  
 Report all discrepancies, errors and omissions  
 Do not scale from this drawing.  
 Verify all dimensions on site before commencing any work or preparing shop drawings.  
 All materials, components and workmanship are to comply with all the relevant British Standards, Codes of Practice, and appropriate manufacturers recommendations that from time to time shall apply.  
 For all specialist work, see relevant drawings.  
 This drawing and design are copyright of PELLINGS LLP

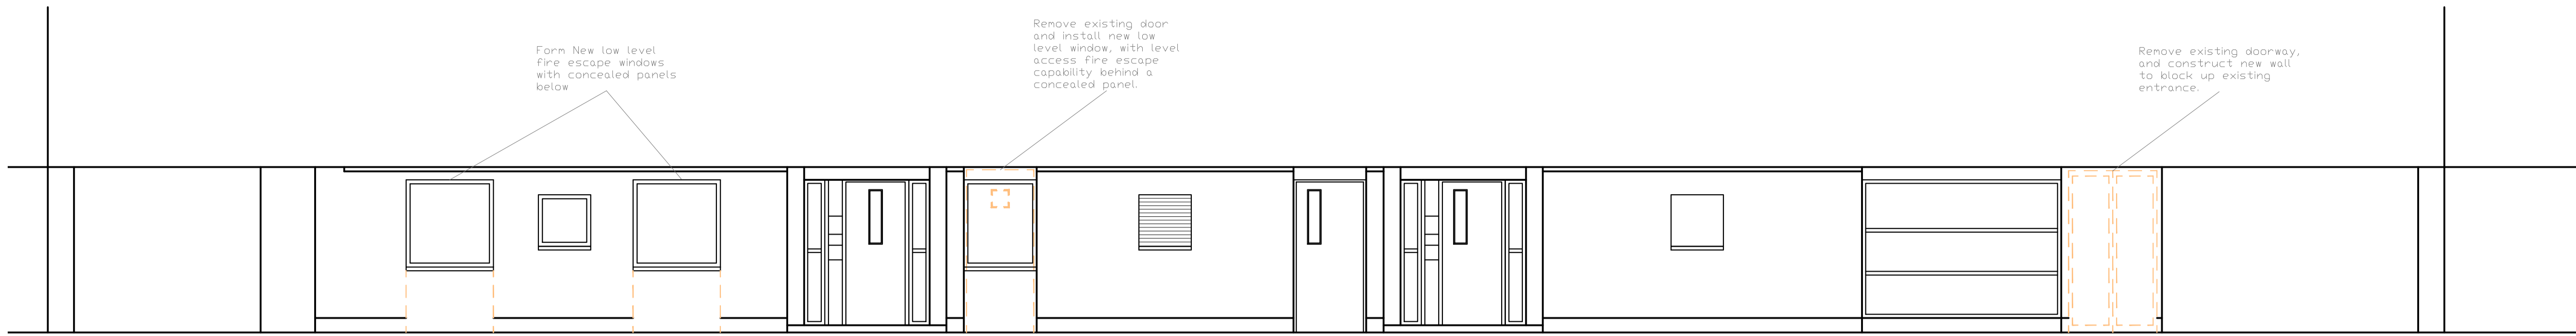


WEST ELEVATION

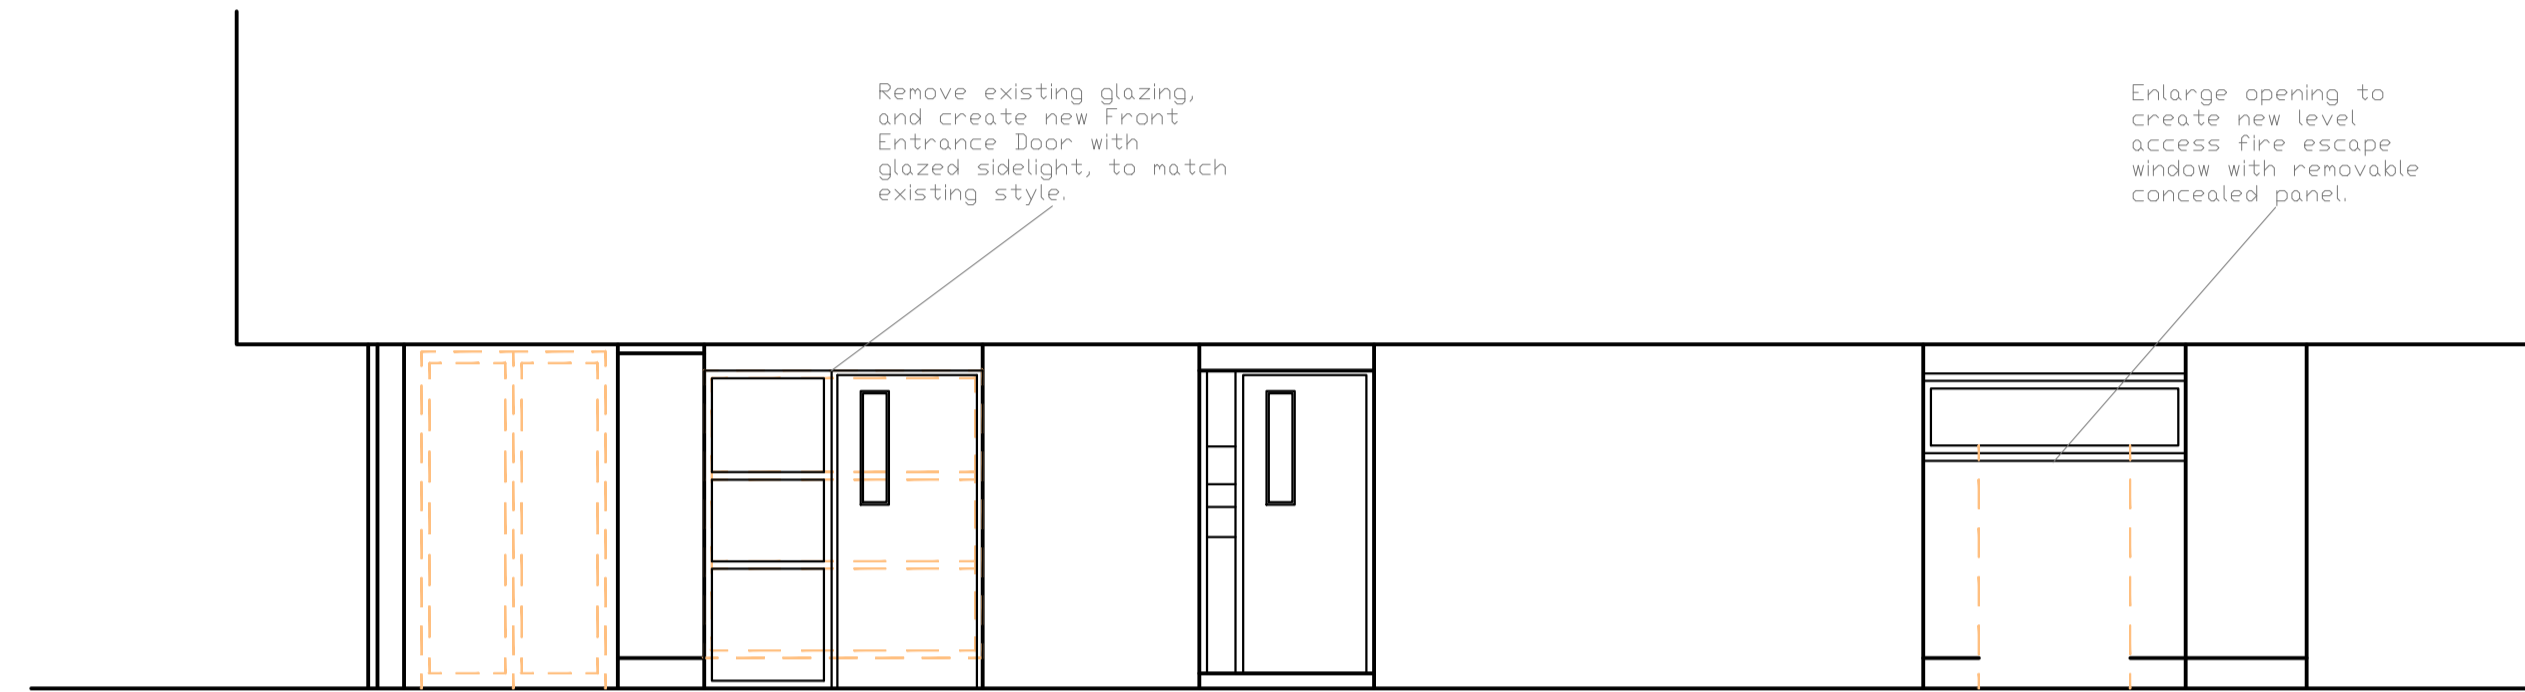

SOUTH ELEVATION

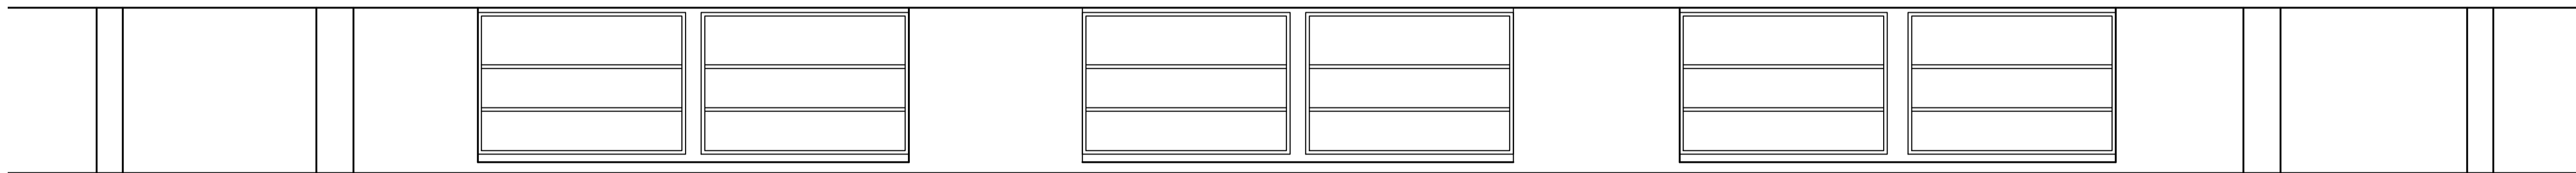

EAST ELEVATION

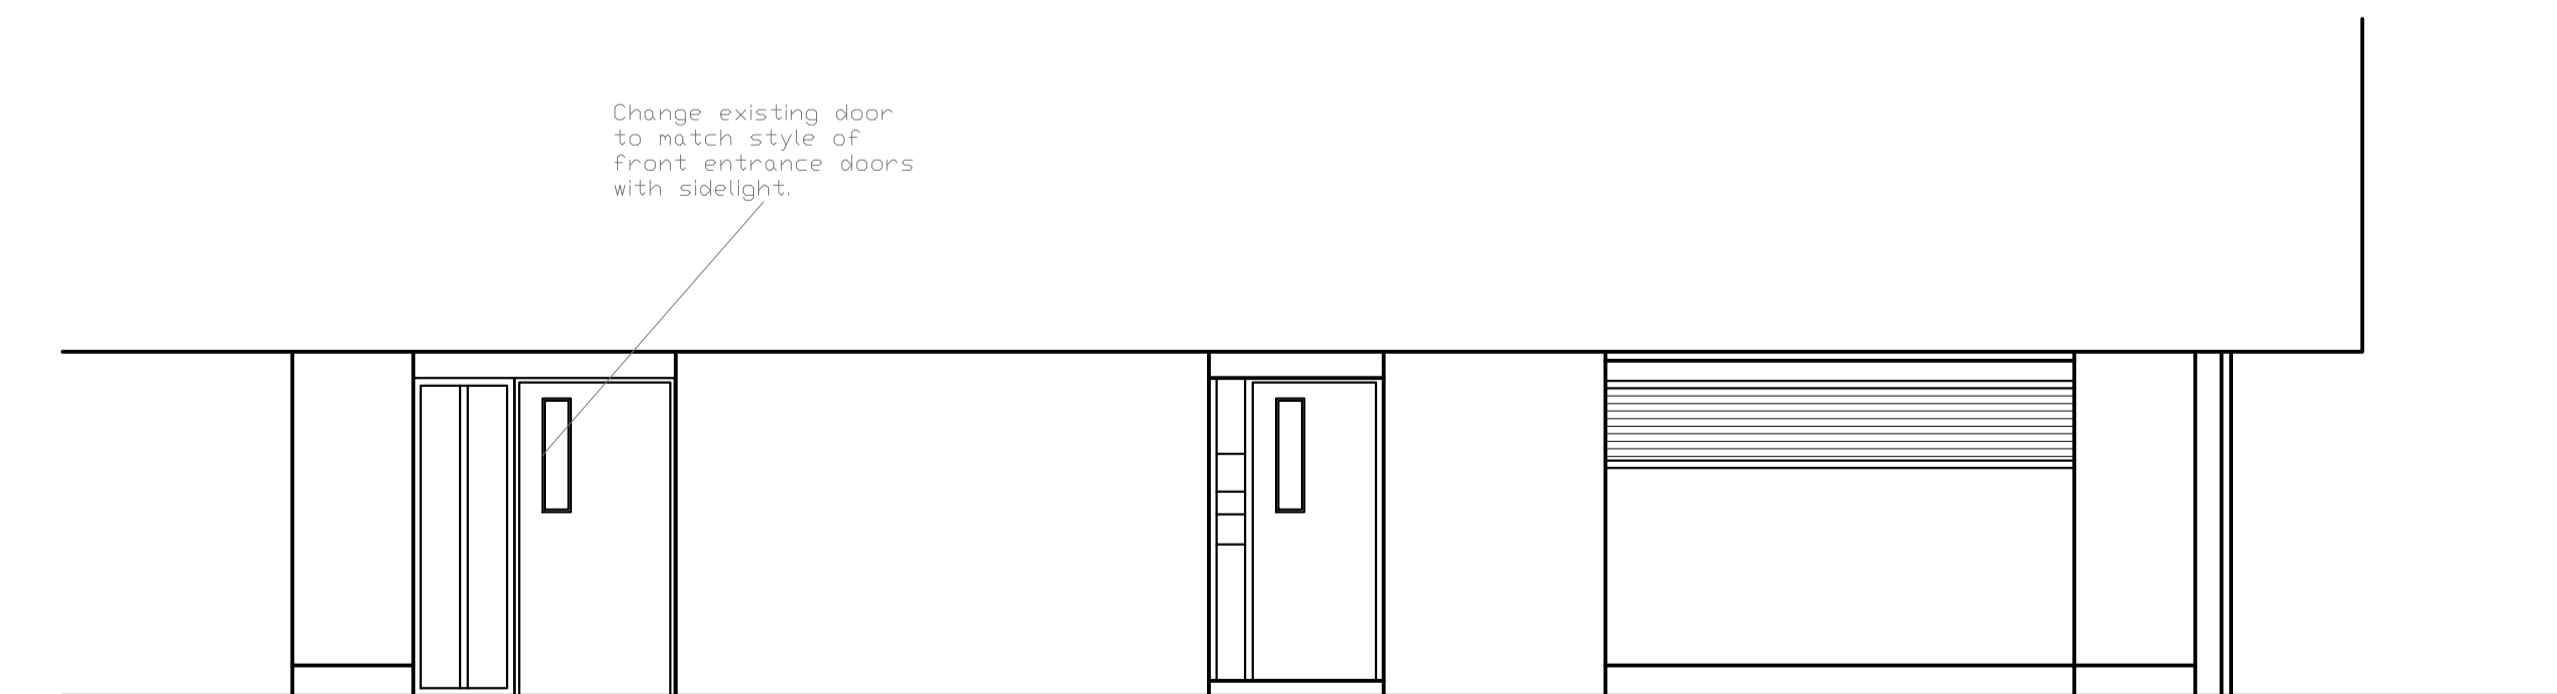

NORTH ELEVATION

Rev	Date	Description	Name



Pellings LLP  
 Northfields House Mount Pleasant Barnet EN4 8EB  
 t: 020 8441 8500 f: 020 8441 4616 e: barnet@pellings.co.uk  
 www.pellings.co.uk  
 Architecture & Planning ■ Building Surveying ■ Project Management ■  
 Cost Consultancy ■ CDM Co-ordination

CLIENT  
**MAIDEN LANE ESTATE**

PROJECT  
**96-110 ST PAULS CRESCENT  
 CAMDEN  
 NW1 9XZ**

TITLE  
**ELEVATIONS  
 PROPOSED  
 Option 2**

DATE	01/03/16	SCALE	1:50	@A1	DRAWN	MV
------	----------	-------	------	-----	-------	----

DRAWING No.  
**510|018|115 | A**

