

0 1m 2m 5m 10m

Scale bar in metres

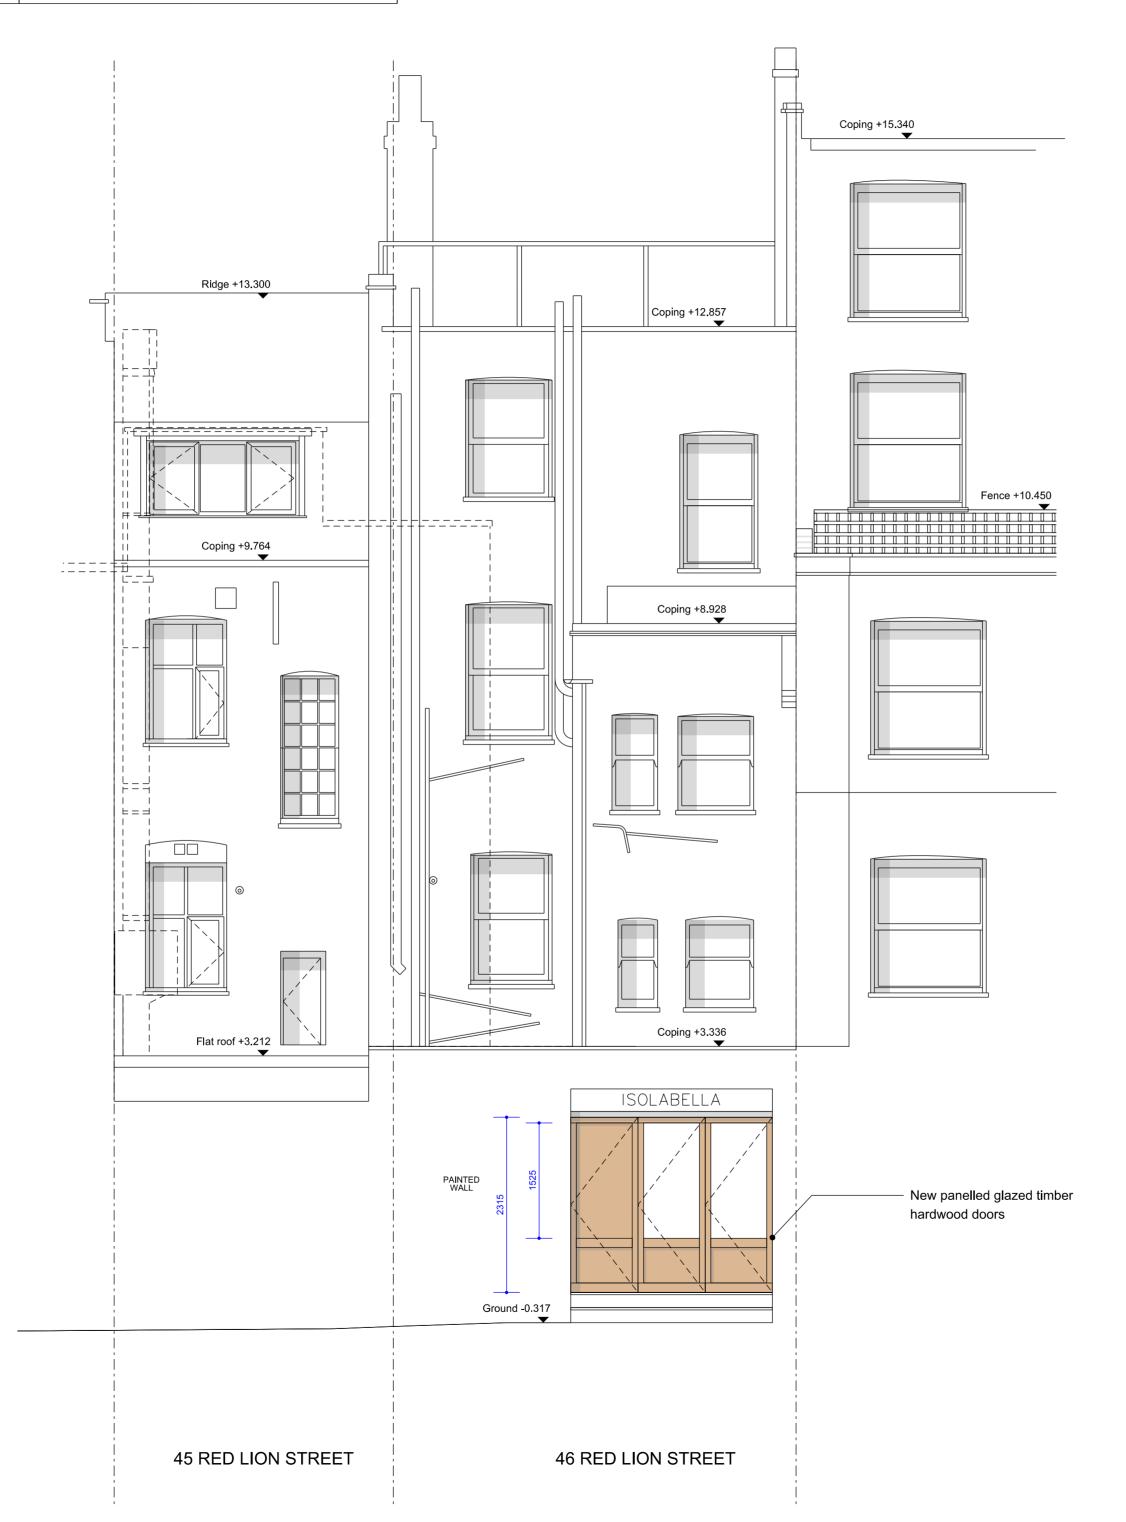

General notes:

Do not scale from drawings.
Errors to be reported immediately to the Architect.
To be read in conjuntion with all relevant Architects', Services and Structural Engineers' drawings.
All existing site, tree and building information has been compiled from different sources.
All dimensions to be checked on site.

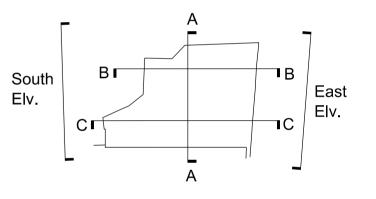

EMIL EVE ARCHITECTS

60a Windus Road London N16 6UP T 07805662839 E info@emileve.co.uk www.emileve.co.uk

45-46 Red Lion Square 030

Glasshouse Limited

© Emil Eve Architects Ltd.

Project number

Drawing name		Drawing number
South Elevation Proposed Restaurant	(030_R_P_21
Date Scale / Format	Sept 2016 1:50@A2/1:100@A	Issue P01

 Scale / Format
 1:50@A2/1:100@A4
 P01

 Drawn / Checked
 EEA
 Planning

 Approved
 EEA

 CAD Reference