

Key Plan:

CDM:



Notes:

Project: **20 Red Lion Street**
 Project Number: **2077**
 Drawing Title:
Planning - Demolition - East Elevation

Drawing No.
2077_X_GE(EA)02_DE

Scale@A1: **1 : 100**


Issued for: **PLANNING**

Revision:
P04 07.07.17 Planning Addendum

Orms

1 Oliver's Yard
 55-71 City Road
 London
 EC1Y 1HQ
 0207 833 8533
 orms@orms.co.uk
 orms.co.uk

Do not scale. All dimensions to be confirmed on site. Information contained in this drawing is the sole copyright of Orms designers + architects ltd and is not to be reproduced without permission.

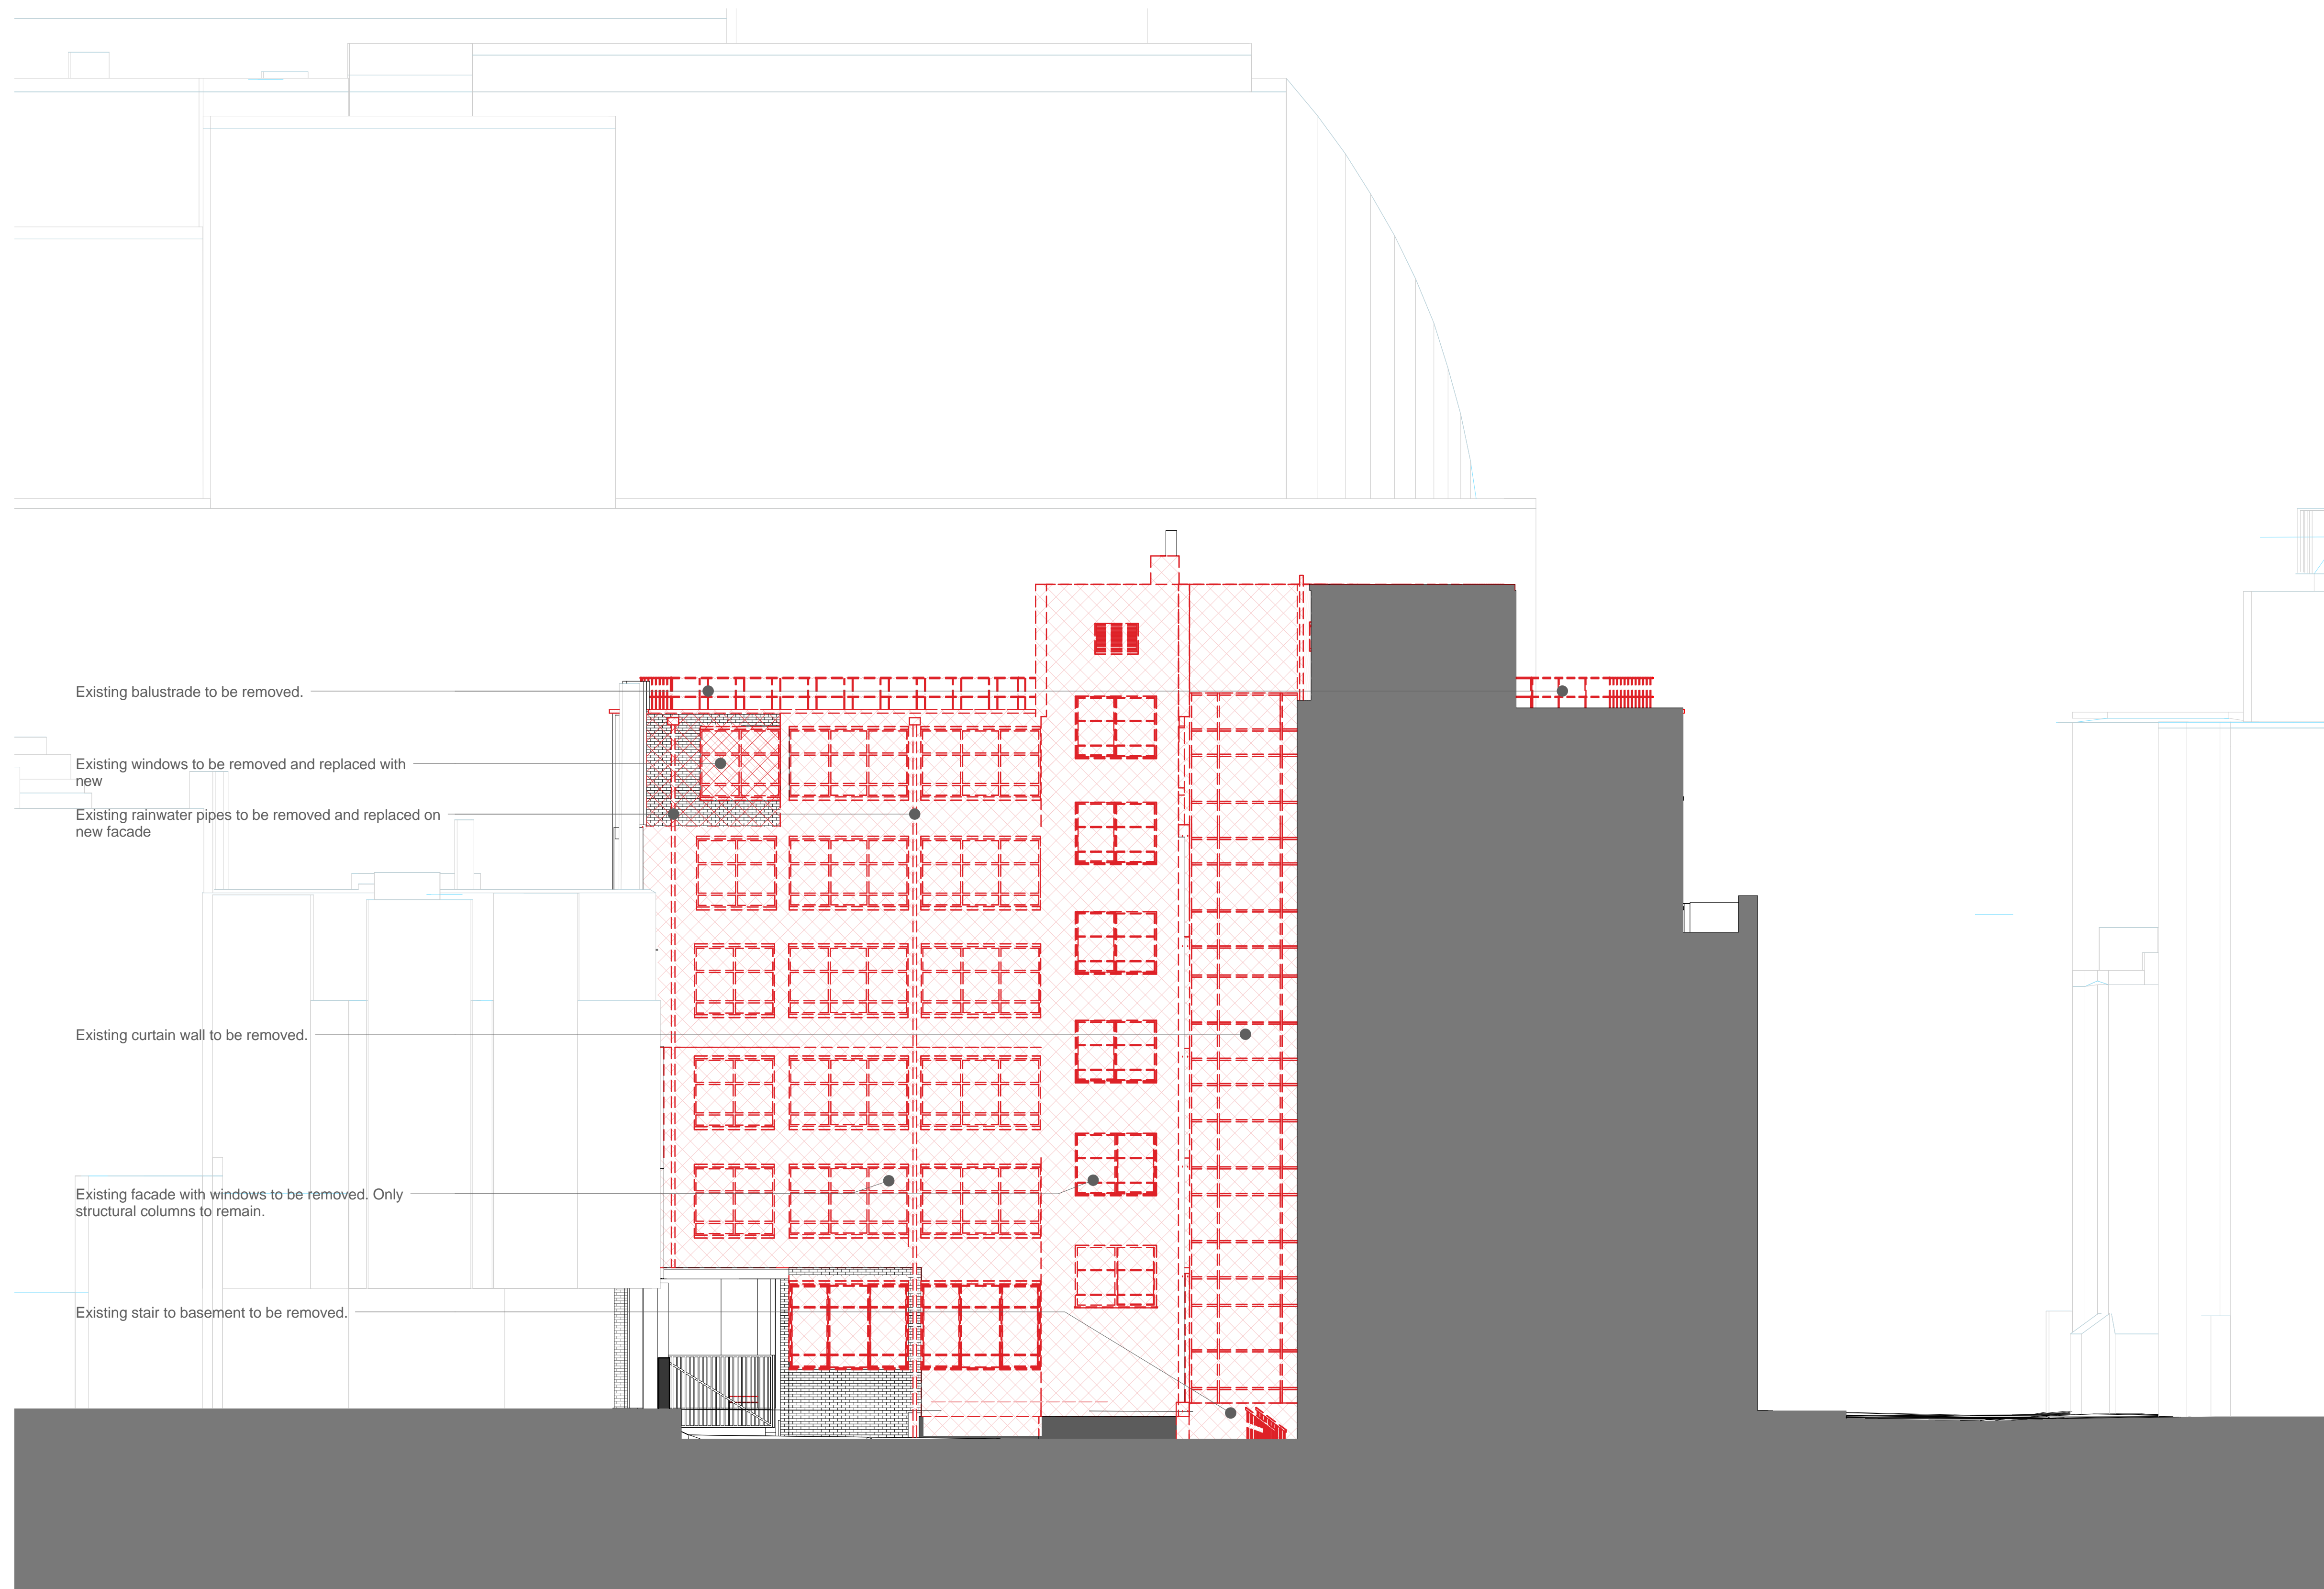

Existing balustrade to be removed.


Existing windows to be removed and replaced with new

Existing rainwater pipes to be removed and replaced on new facade

Existing curtain wall to be removed.

Existing facade with windows to be removed. Only structural columns to remain.

Existing stair to basement to be removed.

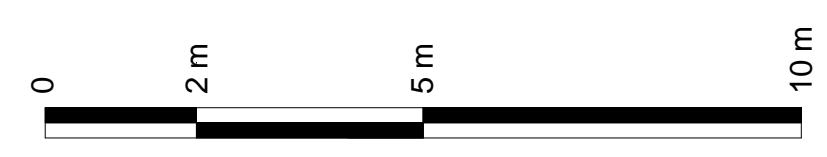

Key Plan:

CDM:



Notes:

Project: **20 Red Lion Street**

Project Number: **2077**

Drawing Title:
Planning - Demolition - North Elevation

Drawing No.
2077_X_GE(NO)02_DE

Scale@A1: **1 : 100**

Issued for: **PLANNING**

Revision:
P03 07.07.17 Planning Addendum

Orms

1 Oliver's Yard
55-71 City Road
London
EC1Y 1HQ
0207 833 8533
orms@orms.co.uk
orms.co.uk

Do not scale. All dimensions to be confirmed on site. Information contained in this drawing is the sole copyright of Orms designers + architects ltd and is not to be reproduced without permission.