
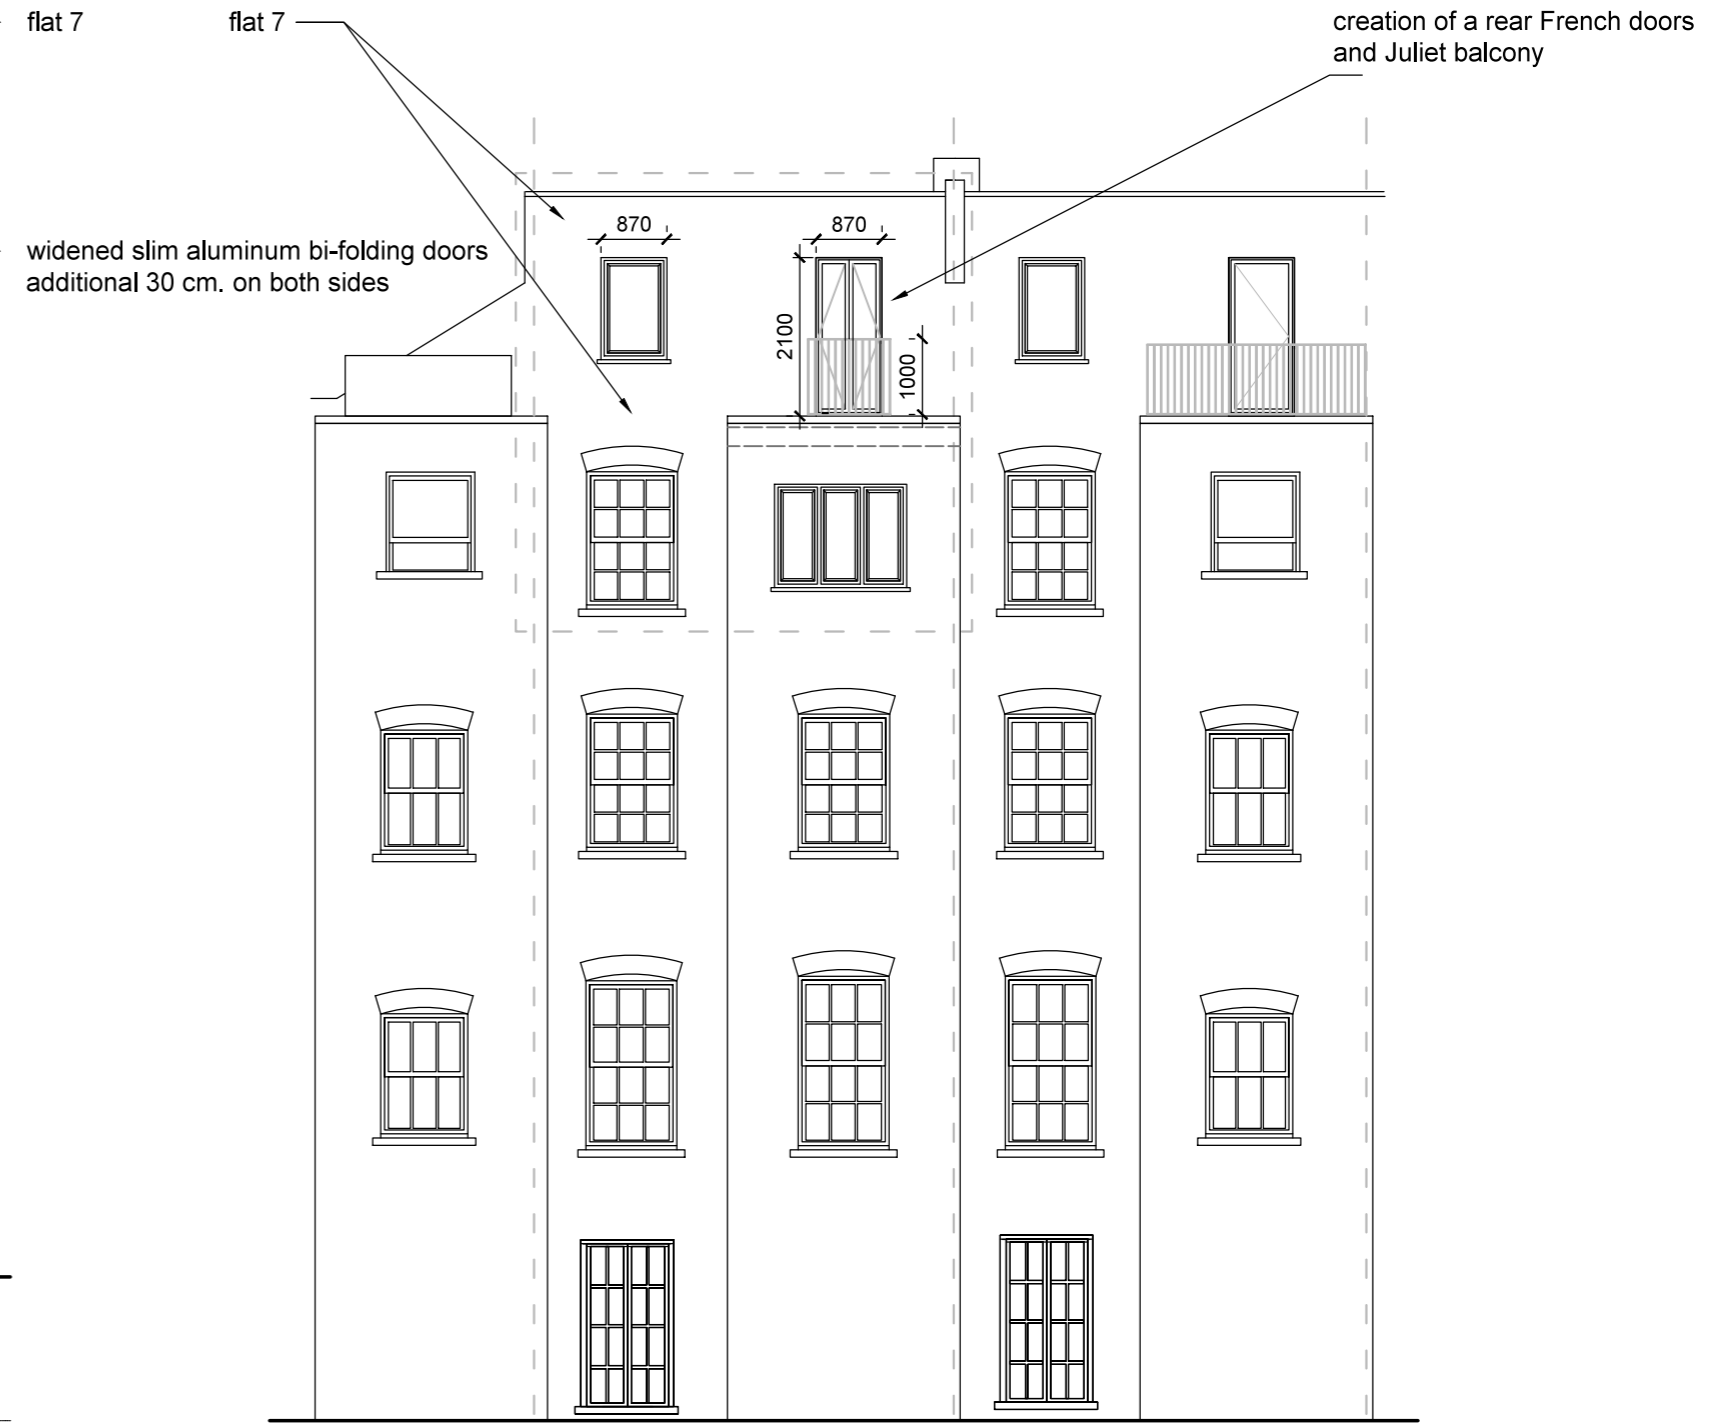


PROPOSED FRONT ELEVATION

 

PROPOSED REAR ELEVATION

Client  
 LINGLING ZHU & ANDREW SCOTT  
 Project  
 76-78 GLOUCESTER AVENUE\_FLAT 7  
 Drawing title  
 PROPOSED FRONT- & REAR ELEVATION  
 Stage  
 DEFINITIVE DESIGN

12 Bassett Road  
 London W10 6JJ  
 T +44 (0)20 8932 0301

All rights reserved. EYKING asserts its rights under the Copyright, Designs and Patents Act 1988 (Unless otherwise agreed in writing).

Figured dimensions only are to be taken from this drawing. Do not scale this drawing. All dimensions are in millimeters unless otherwise stated. All dimensions shall be checked on site prior to works commencing. Any discrepancies shall be reported to EYKING.

EYKING

Drawn by  
 BE  
 Date drawn  
 10-07-2017  
 Checked by  
 Date checked

Scale at A3  
 1:100  
 Project number  
 16013  
 Drawing number  
 DD\_200\_B  
 Revision