


REAR ELEVATION
1:100 @ A3

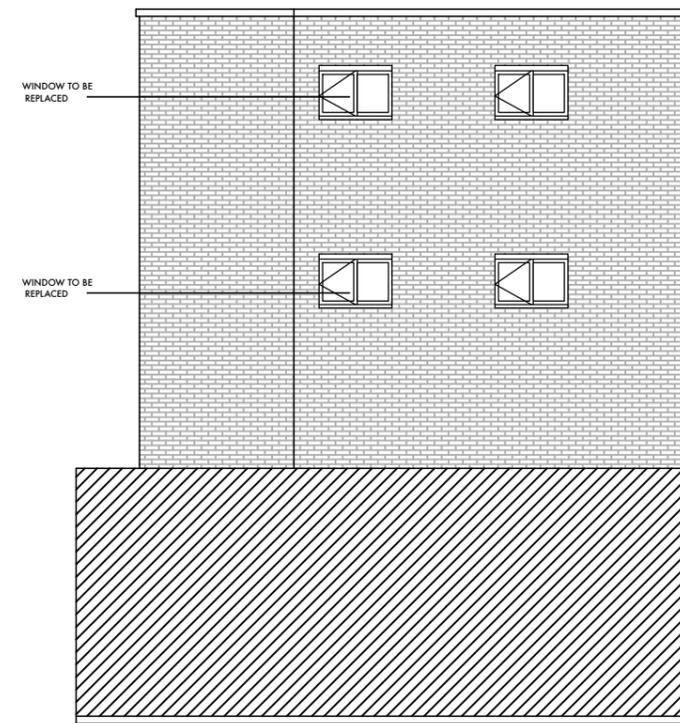

SIDE ELEVATION
1:100 @ A3

ADOVA

ADOVA
13 RADNOR WALK
LONDON
SW3 4BP
+44 (0)20 7629 9118
INFO@ADOVALONDON.COM


Do not scale from this drawing, except for town planning purposes. Work to figured dimensions only. This drawing is property of ADOVA Ltd and is issued on condition that it is not copied, used or disclosed by or to any unauthorised person without the prior written consent of ADOVA Ltd. The areas on the drawing have been measured directly from a CAD drawing and have no tolerances added or subtracted. The areas have been calculated in accordance with RICS code of measuring practice, 6th edition (2007) using the stated NIG, GIA, GEA. They are approximate and relate to the likely areas of the building at the current state of design. Any inaccuracies or errors to be reported to the architect/surveyor immediately prior to any work commencing. Any decisions to be made on the basis of these predictions, whether as project viability, pre-letting and lease agreements should make allowance for the following: Design development, Allowance for construction methods and building tolerances and Local authority consents. Plans, drawings and material issued to our client (who is named on all plans, drawings and material) and the council are protected by the copyright acts (section 47 of the Copyright, Designs and Patents Act 1988). You may only use material which is downloaded and/or printed for consultation purposes, to compare current applications with previous schemes and to check whether developments have been completed in accordance with approved plans. Further copies must not be made without prior permission of ADOVA, the copyright owner.

Project Code
35AP4BC
Project Address
**FLATS 2 & 4
BURNHAM COURT
FAIRHAZEL GARDENS
NW6 3QG**

Title
PROPOSED ELEVATIONS

Drawing Purpose
PLANNING DRAWINGS

Scale 1:100 @ A3	Date JUNE 2017	Drawn By AS
Drawing No. P03	Revision -	Authorised By AS

 

1:100 SCALE