


NOTE
 This drawing is not to be scaled.
 Appointed contractors are requested to notify Three Sphere Workplace Limited of any discrepancies or variations relating to setting-out prior to manufacture and construction.
 All information is subject to statutory approval and site survey.
 The general contractor is to carry out a check site survey to confirm that the design intent can be met and that it is appropriate for the environment in which it is to be installed.

DRAWING STATUS
TENDER

LEGEND
REFLECTED CEILING PLAN
 LF1 DENOTES CEILING LIGHT FITTING TYPE

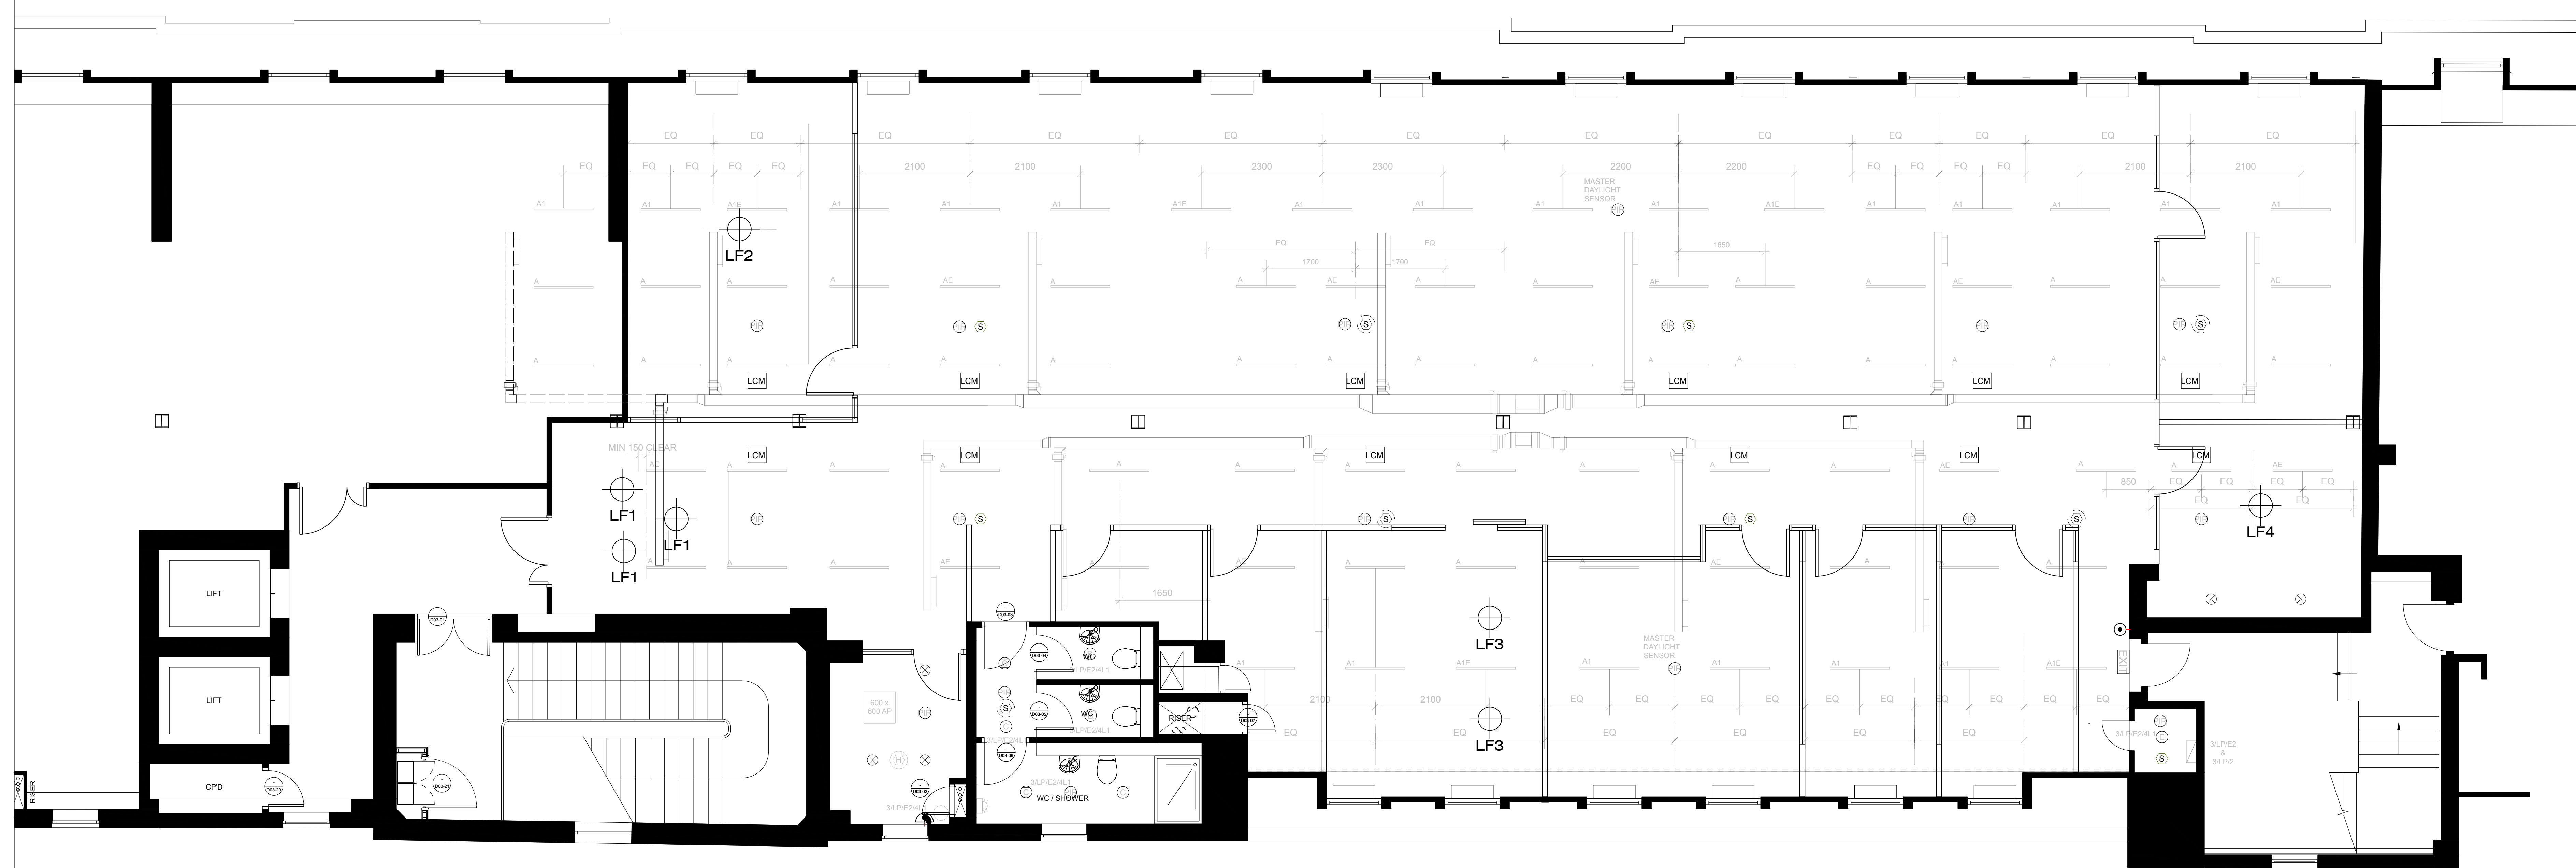

REVISIONS

REV	DATE	DESCRIPTION	BY	CHK

CLIENT
TOTAL OIL

PROJECT
THIRD FLOOR
183 EVERSOLT STREET,
LONDON

TITLE
EXISTING REFLECTED
CEILING PLAN / PROPOSED
SPECIALIST LIGHTING



The Boat House
 27 Ferry Road
 Teddington
 TW11 9NN
 Telephone: 0208943 9012
 Web: www.threesphereworkplace.co.uk

DATE	22.06.17	SHEET	A1	DRAWN BY	SP
SCALE	1:50 @ A0	FILE REF.	/	CHECKED BY	SH

DRAWING NUMBER

PROJECT NUMBER	FLOOR/TYPE	NUMBER	REVISION
TS1703	03	105	-

This drawing is protected under copyright and at no time should this drawing be reproduced in whole or in part without the permission of Three Sphere Workplace Limited © COPYRIGHT.

