


NOTES
 DO NOT SCALE FROM THIS DRAWING EXCEPT FOR THE PURPOSES OF PLANNING AND BUILDING REGULATIONS. ALL DIMENSIONS TO BE CHECKED ON SITE.

NORTH WEST REAR ELEVATION

SECTION A-A

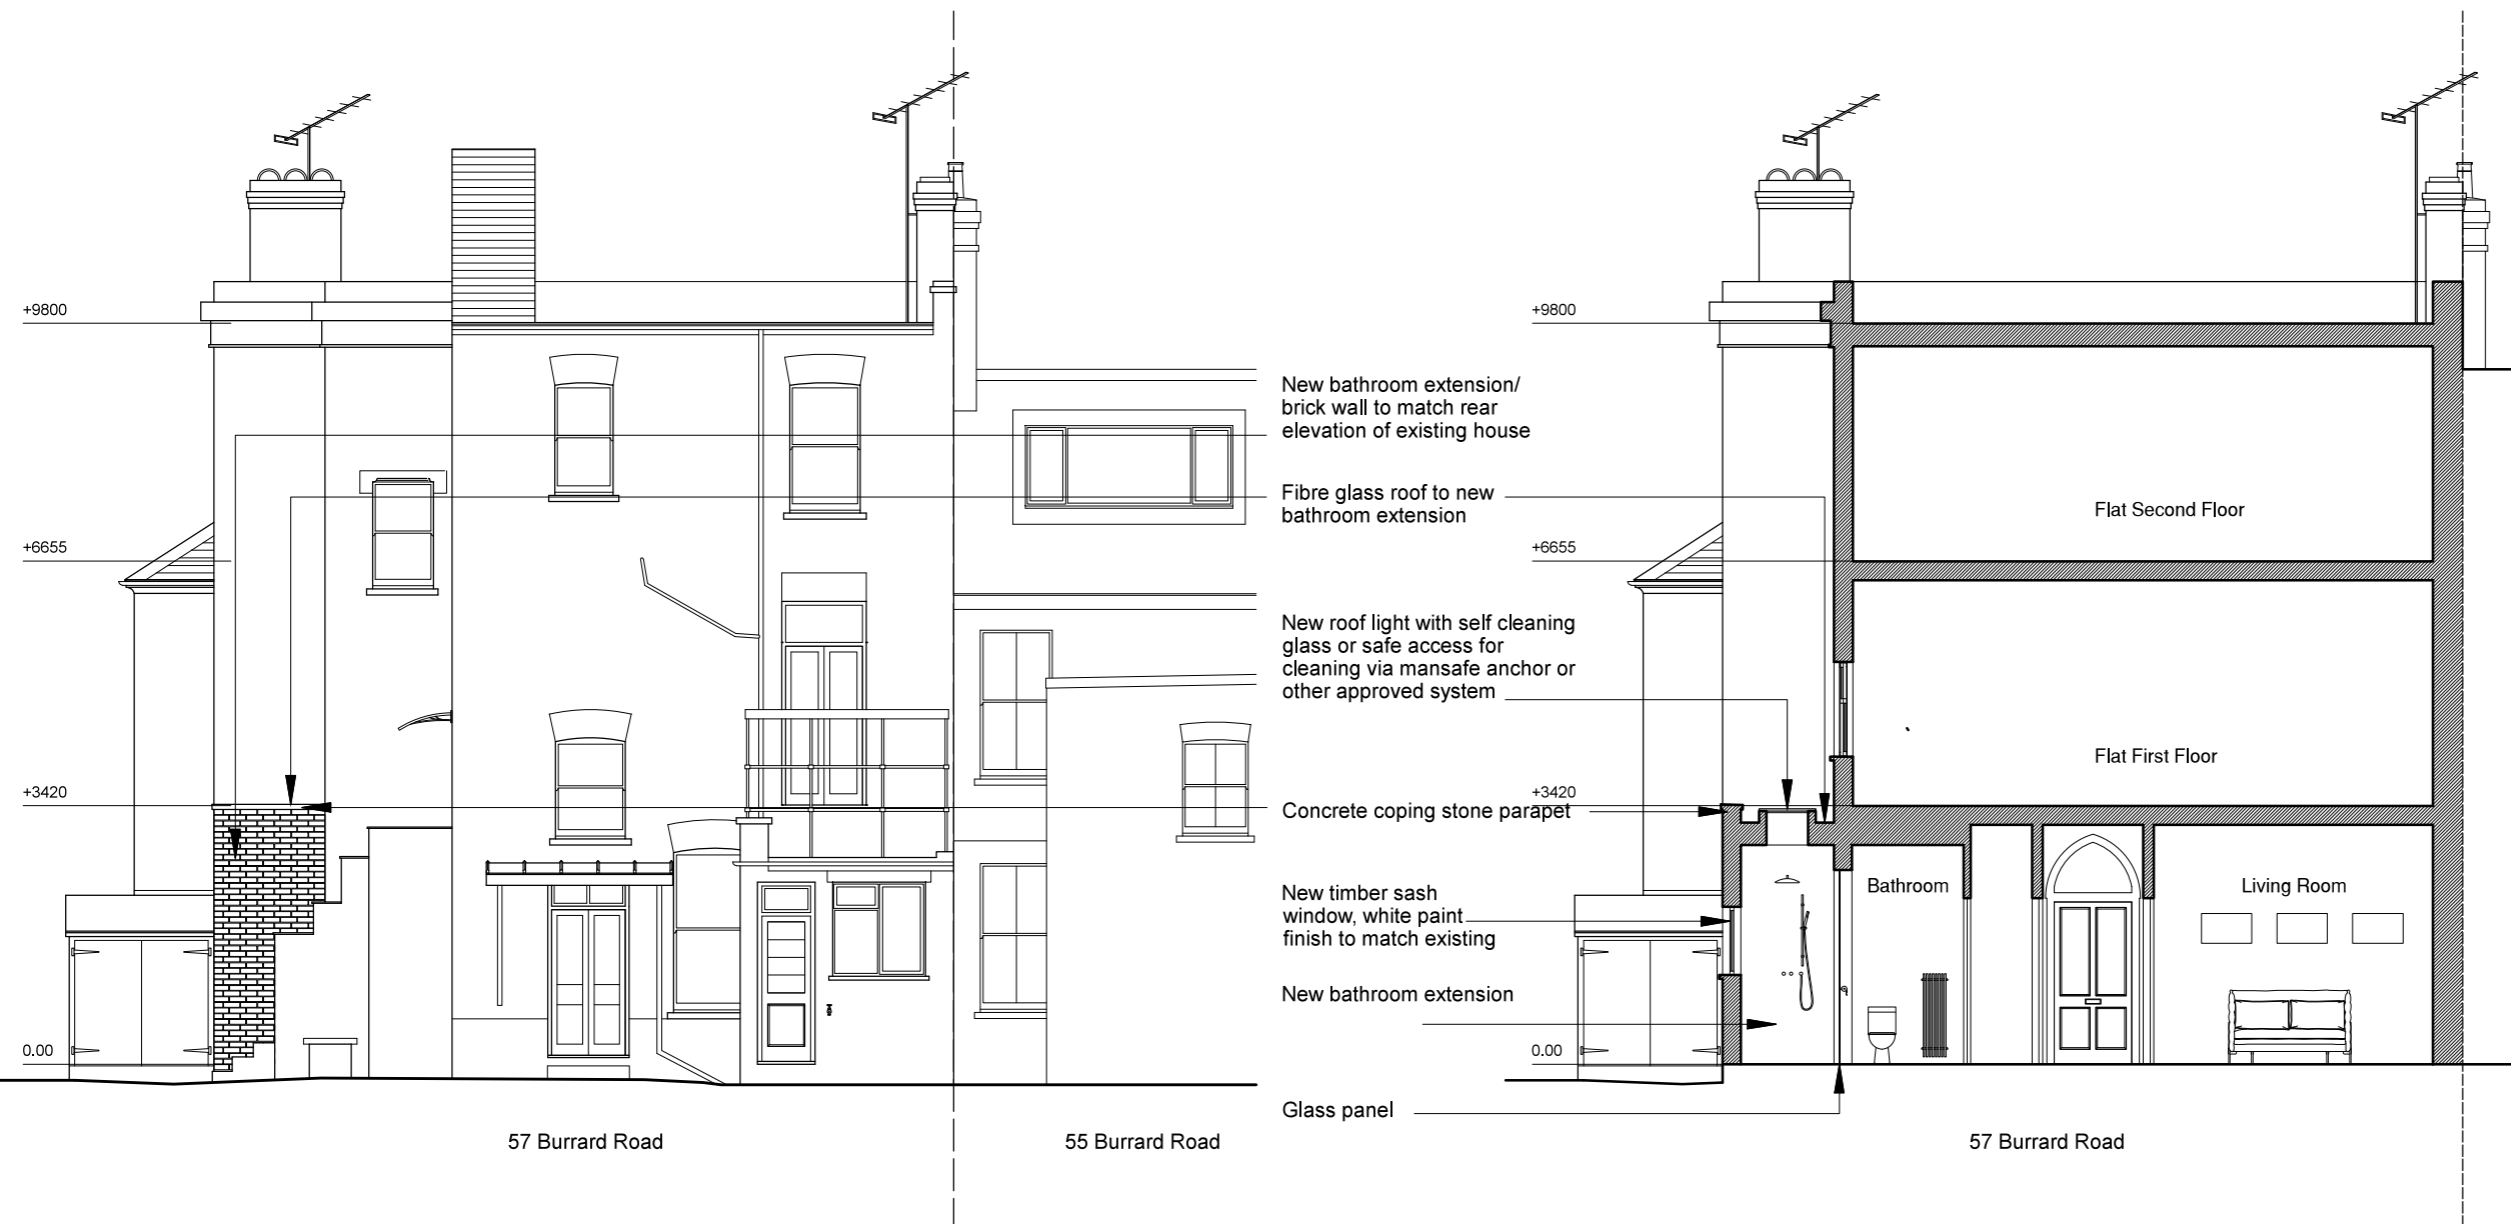

REVISION:
 PROJECT TITLE
 57 BURRARD ROAD

AURAA
 STUDIO

www.auraa.studio 1A Chalk Farm Parade
 info@auraa.studio London NW3 2BN

TITLE
 SECTION A-A AND NORTH WEST REAR ELEVATION AS PROPOSED

DATE 05.07.2017
 SCALE 1/100 @ A3
 DRAWN LC / RL
 STATUS INFORMATION
 DRG No 1731_PA_310
 REV: