


NORTH EAST SIDE ELEVATION  
BATHROOM EXTENSION

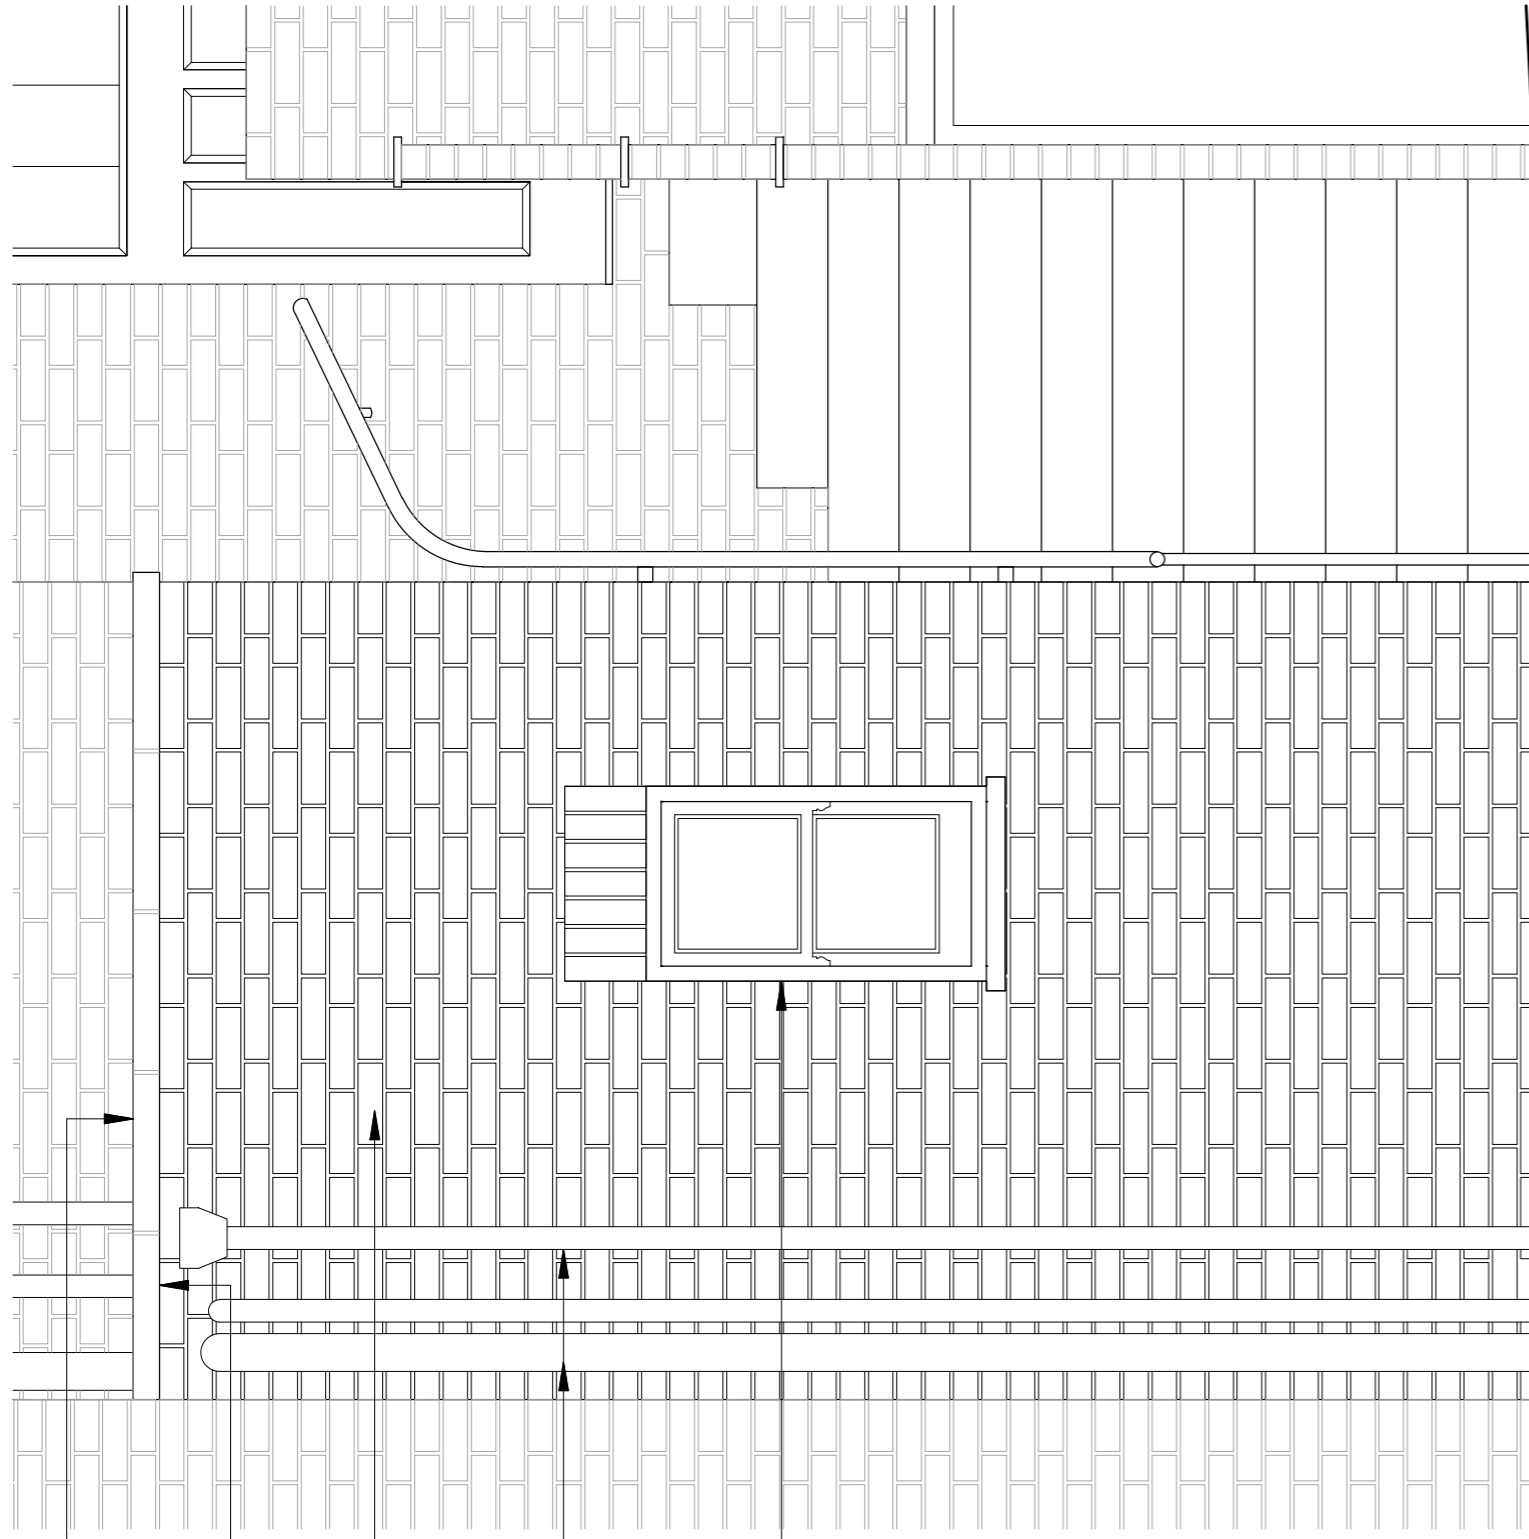

Grey fibreglass roof to new bathroom extension


Concrete coping stone parapet

Brick wall to match elevation of existing house

Galvanized steel pipe guttering

New timber sash window, white paint finish to match existing

ROOF PLAN BATHROOM EXTENSION

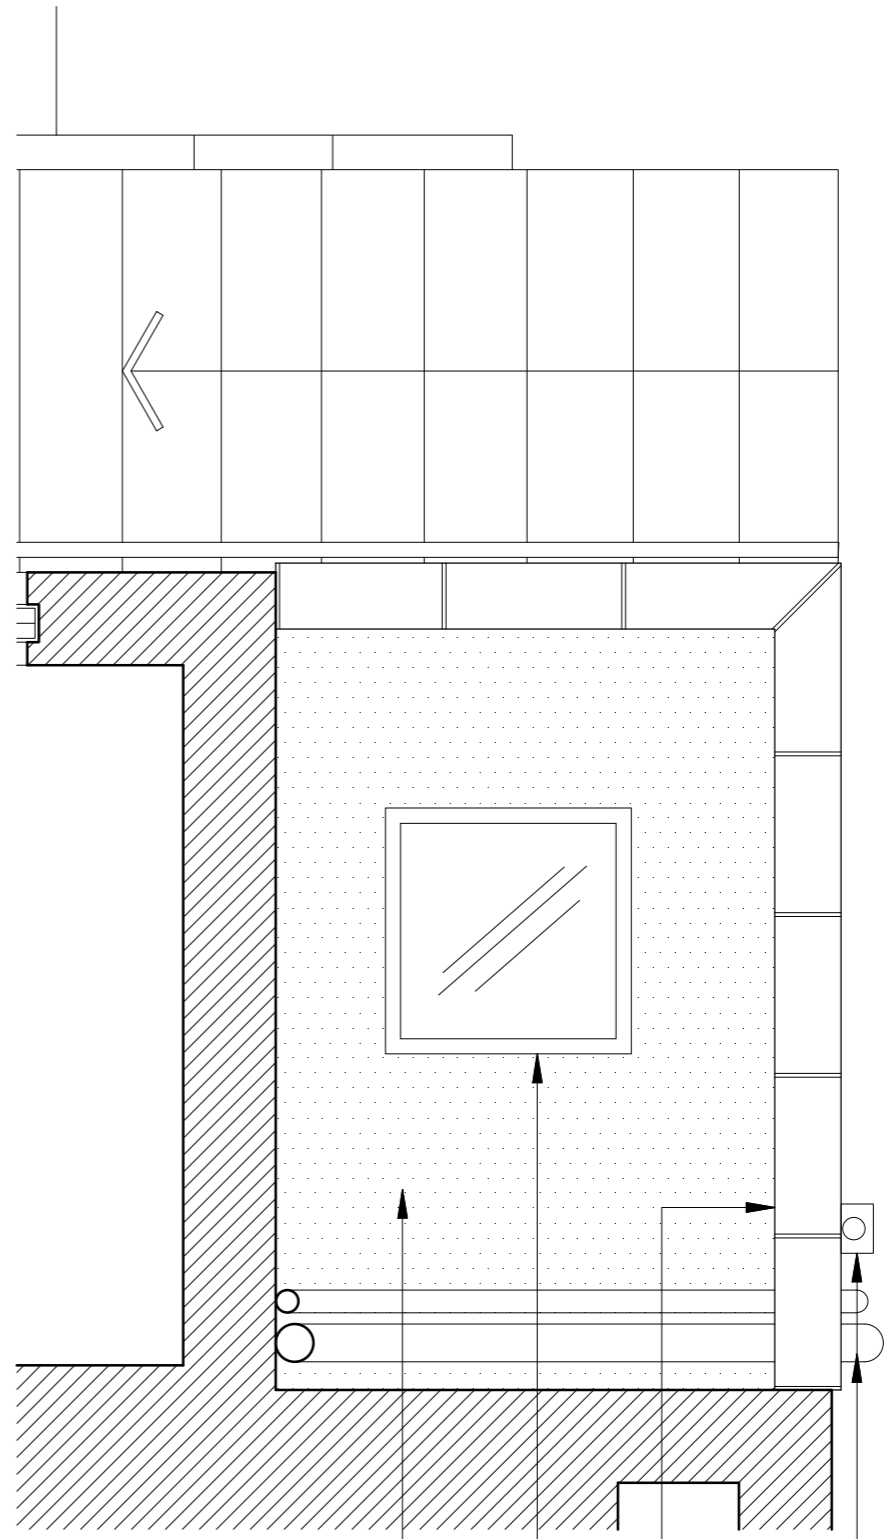

Grey fibreglass roof to new bathroom extension

New roof light with self cleaning glass or safe access for cleaning via mansate anchor or other approved system

Concrete coping stone parapet

Galvanized steel pipe guttering



NOTES

DO NOT SCALE FROM THIS DRAWING EXCEPT FOR THE PURPOSES OF PLANNING AND BUILDING REGULATIONS. ALL DIMENSIONS TO BE CHECKED ON SITE.

REVISION:

PROJECT TITLE

57 BURRARD ROAD

AURAA  
STUDIO

www.auraa.studio

info@auraa.studio

1A Chalk Farm Parade

London NW3 2BN

TITLE

BATHROOM NORTH EAST SIDE  
ELEVATION AND ROOF PLAN AS  
PROPOSED

DATE

05.07.2017

SCALE

1/20 @ A3

DRAWN

LC / RL

STATUS

INFORMATION

DRG No

1731\_PA\_320

REV: