




2 Location Plan  
1 : 1250

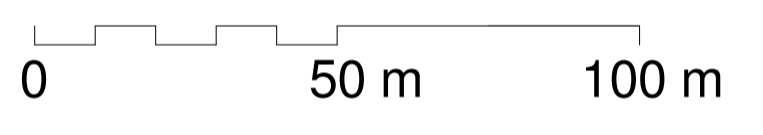

Central House  
12 Upper Woburn Place  
London  
Wc1H 0JN

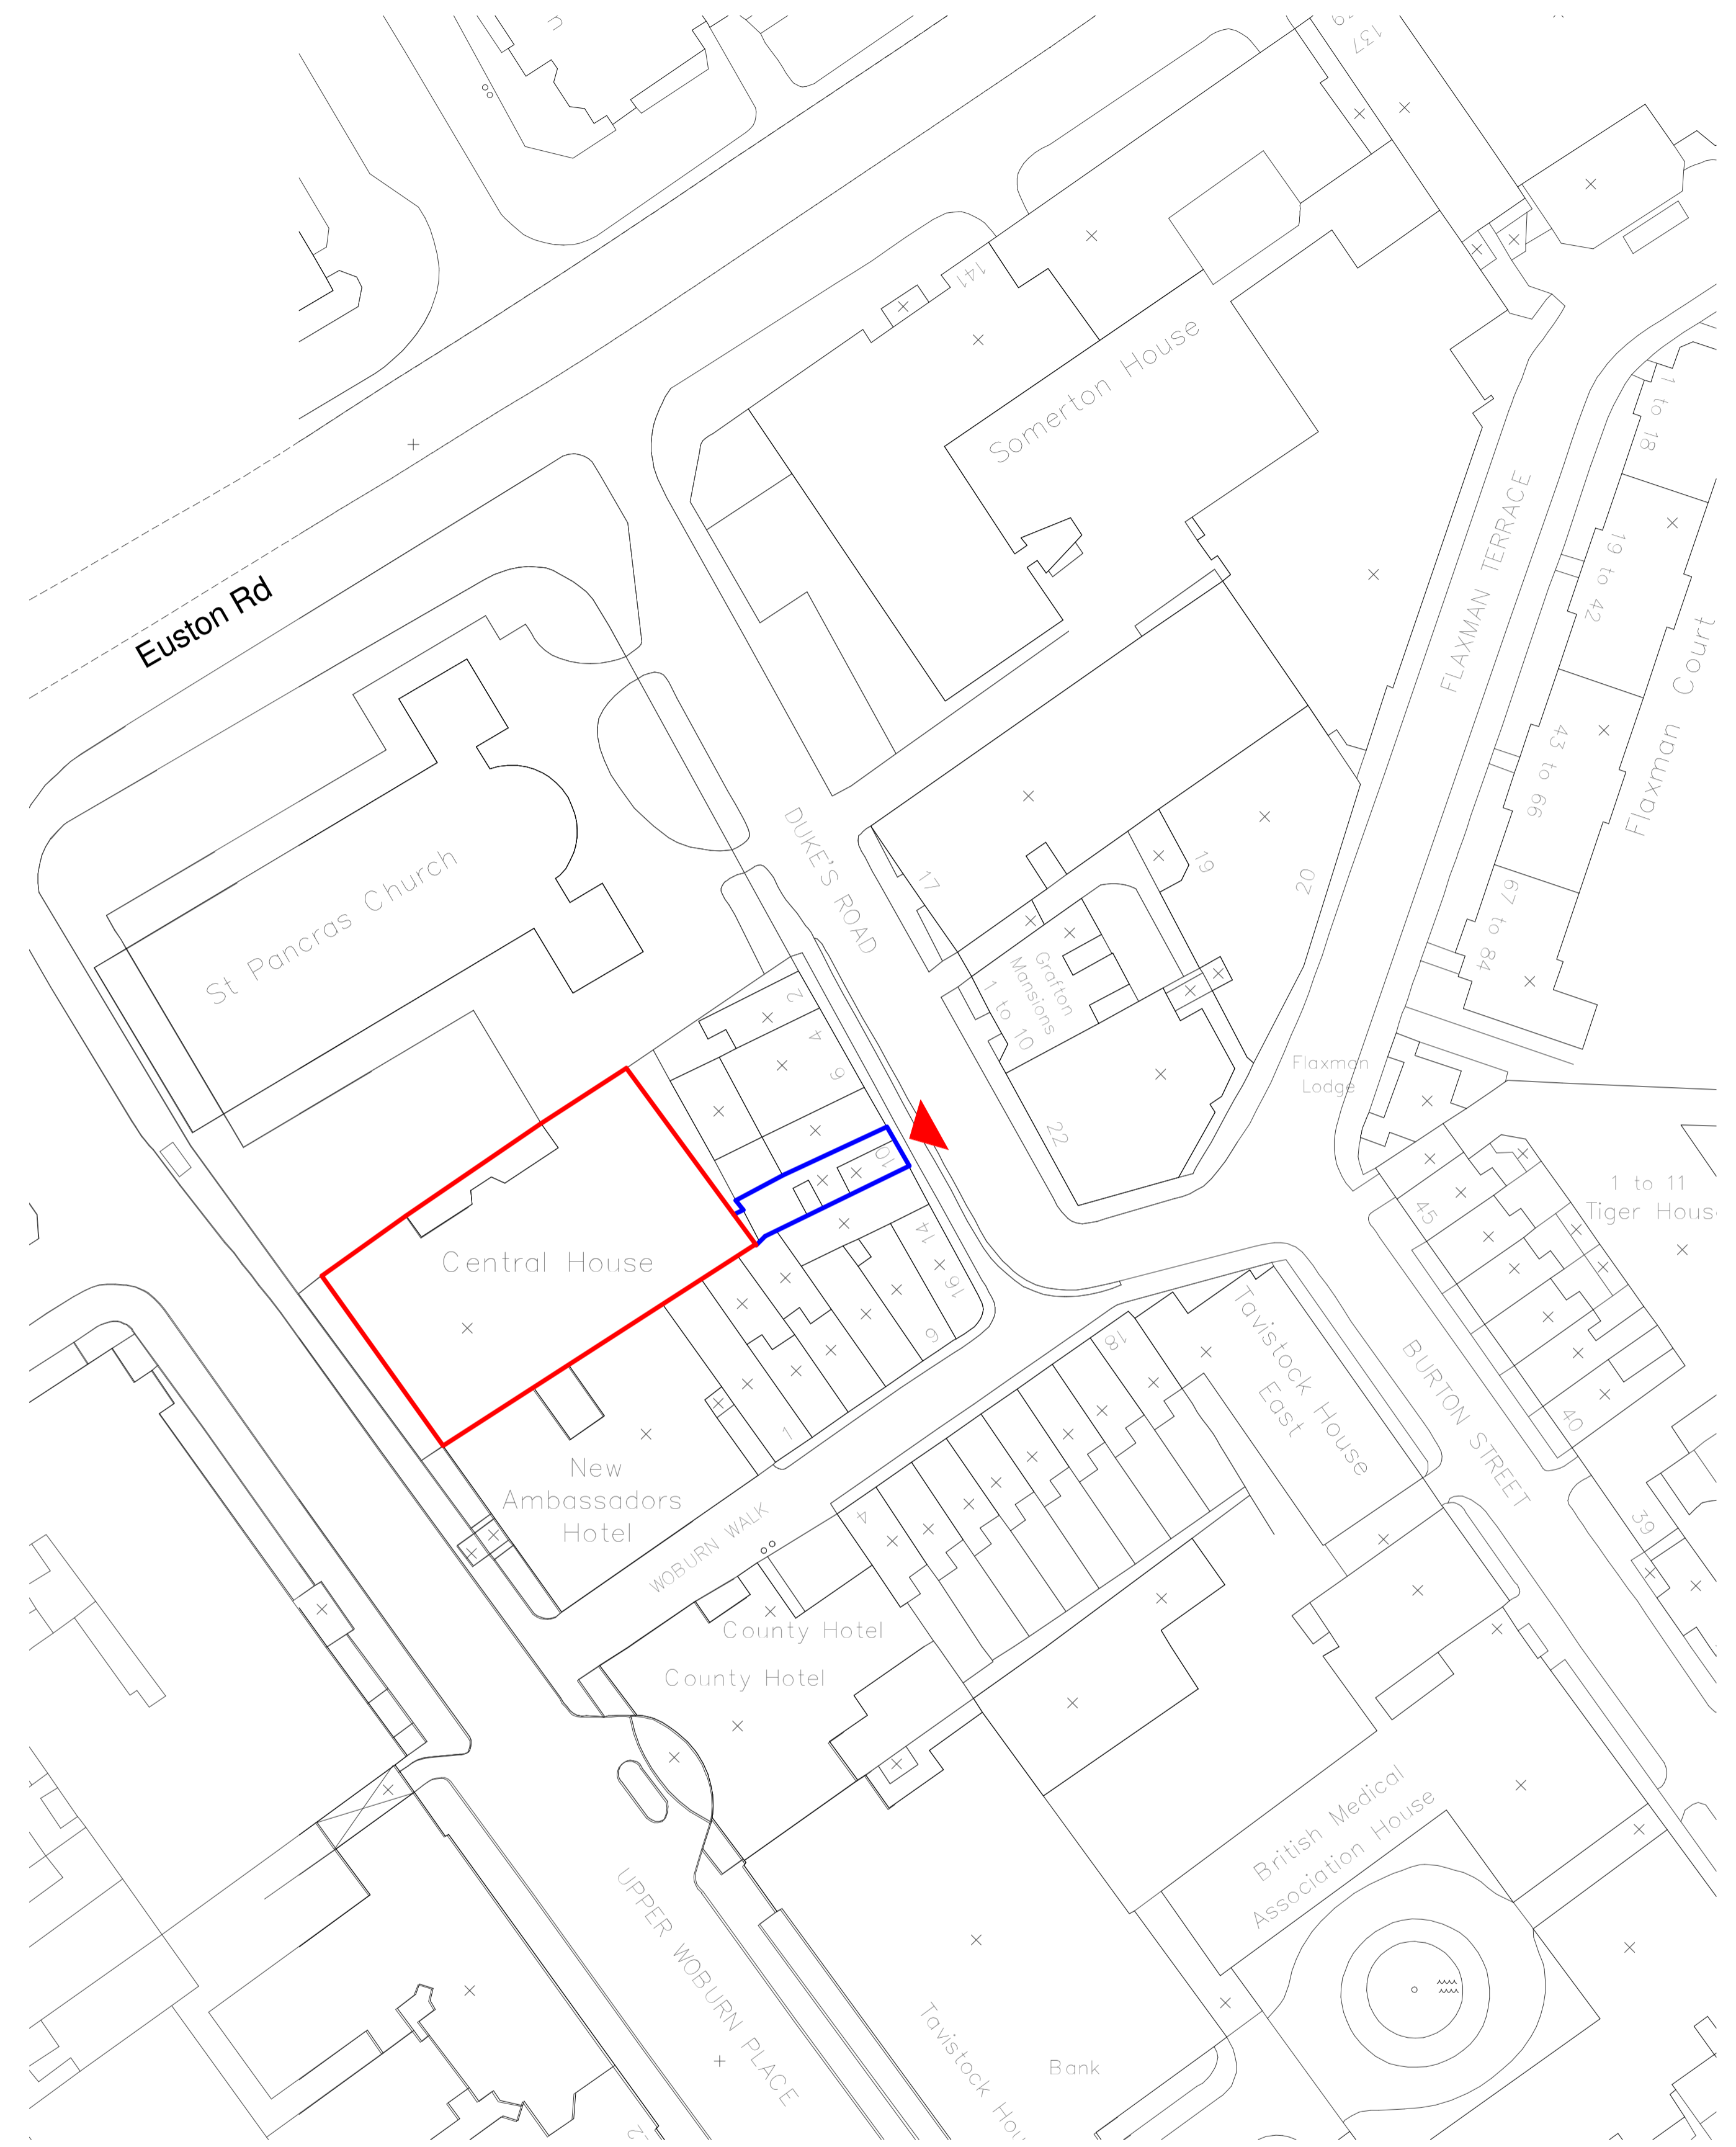

1 Site Plan  
1 : 500

 

- Notes**
1. Do not scale this drawing.
  2. All dimensions must be checked on site and any discrepancies verified with the architect.
  3. Unless shown otherwise, all dimensions are to structural surfaces.
  4. Drawing to be read with all other issued information. Any discrepancies to be brought to the attention of the architect.
  5. This drawing is the copyright of Levitt Bernstein and may not be copied, altered or reproduced in any form, or passed to a third party without license or written consent.

This is not a construction drawing, it is unsuitable for the purpose of construction and must on no account be used as such.

- Site boundary
- Site access
- UCL ownership

**DESIGN INTENT:** These are design intent drawings and do not show full construction information. The Contractor must develop the details, without changing the visual, spatial or other performances, to provide a fully developed scheme including all concealed components such as wind posts, vapour barriers and cavity barriers. All dimensions on this drawing are taken to finished surfaces unless specifically indicated on the dimensions itself.

Rev	Date	Description	Initials
T1	27.06.17	Tender Issue	ID
P1	16.06.17	Preliminary Issue	ID

Project name

**UCL Agile 2**

Drawing number	Rev
3437 - L - 100	T1

Drawing

**Site and Location Plan**

Purpose of issue	Date
Tender Issue	27/06/17

Scale	Drawn
As indicated @ A1	ID

Client	Checked
University College London	TG

**London**  
1 Kingsland Passage  
London E8 2BB  
+44 (0)20 7275 7676

**Manchester**  
3rd HQ Building  
2 Atherton Street  
Manchester M3 3GS  
+44 (0)16 1669 8740

**Levitt Bernstein**  
levittbernstein.co.uk