


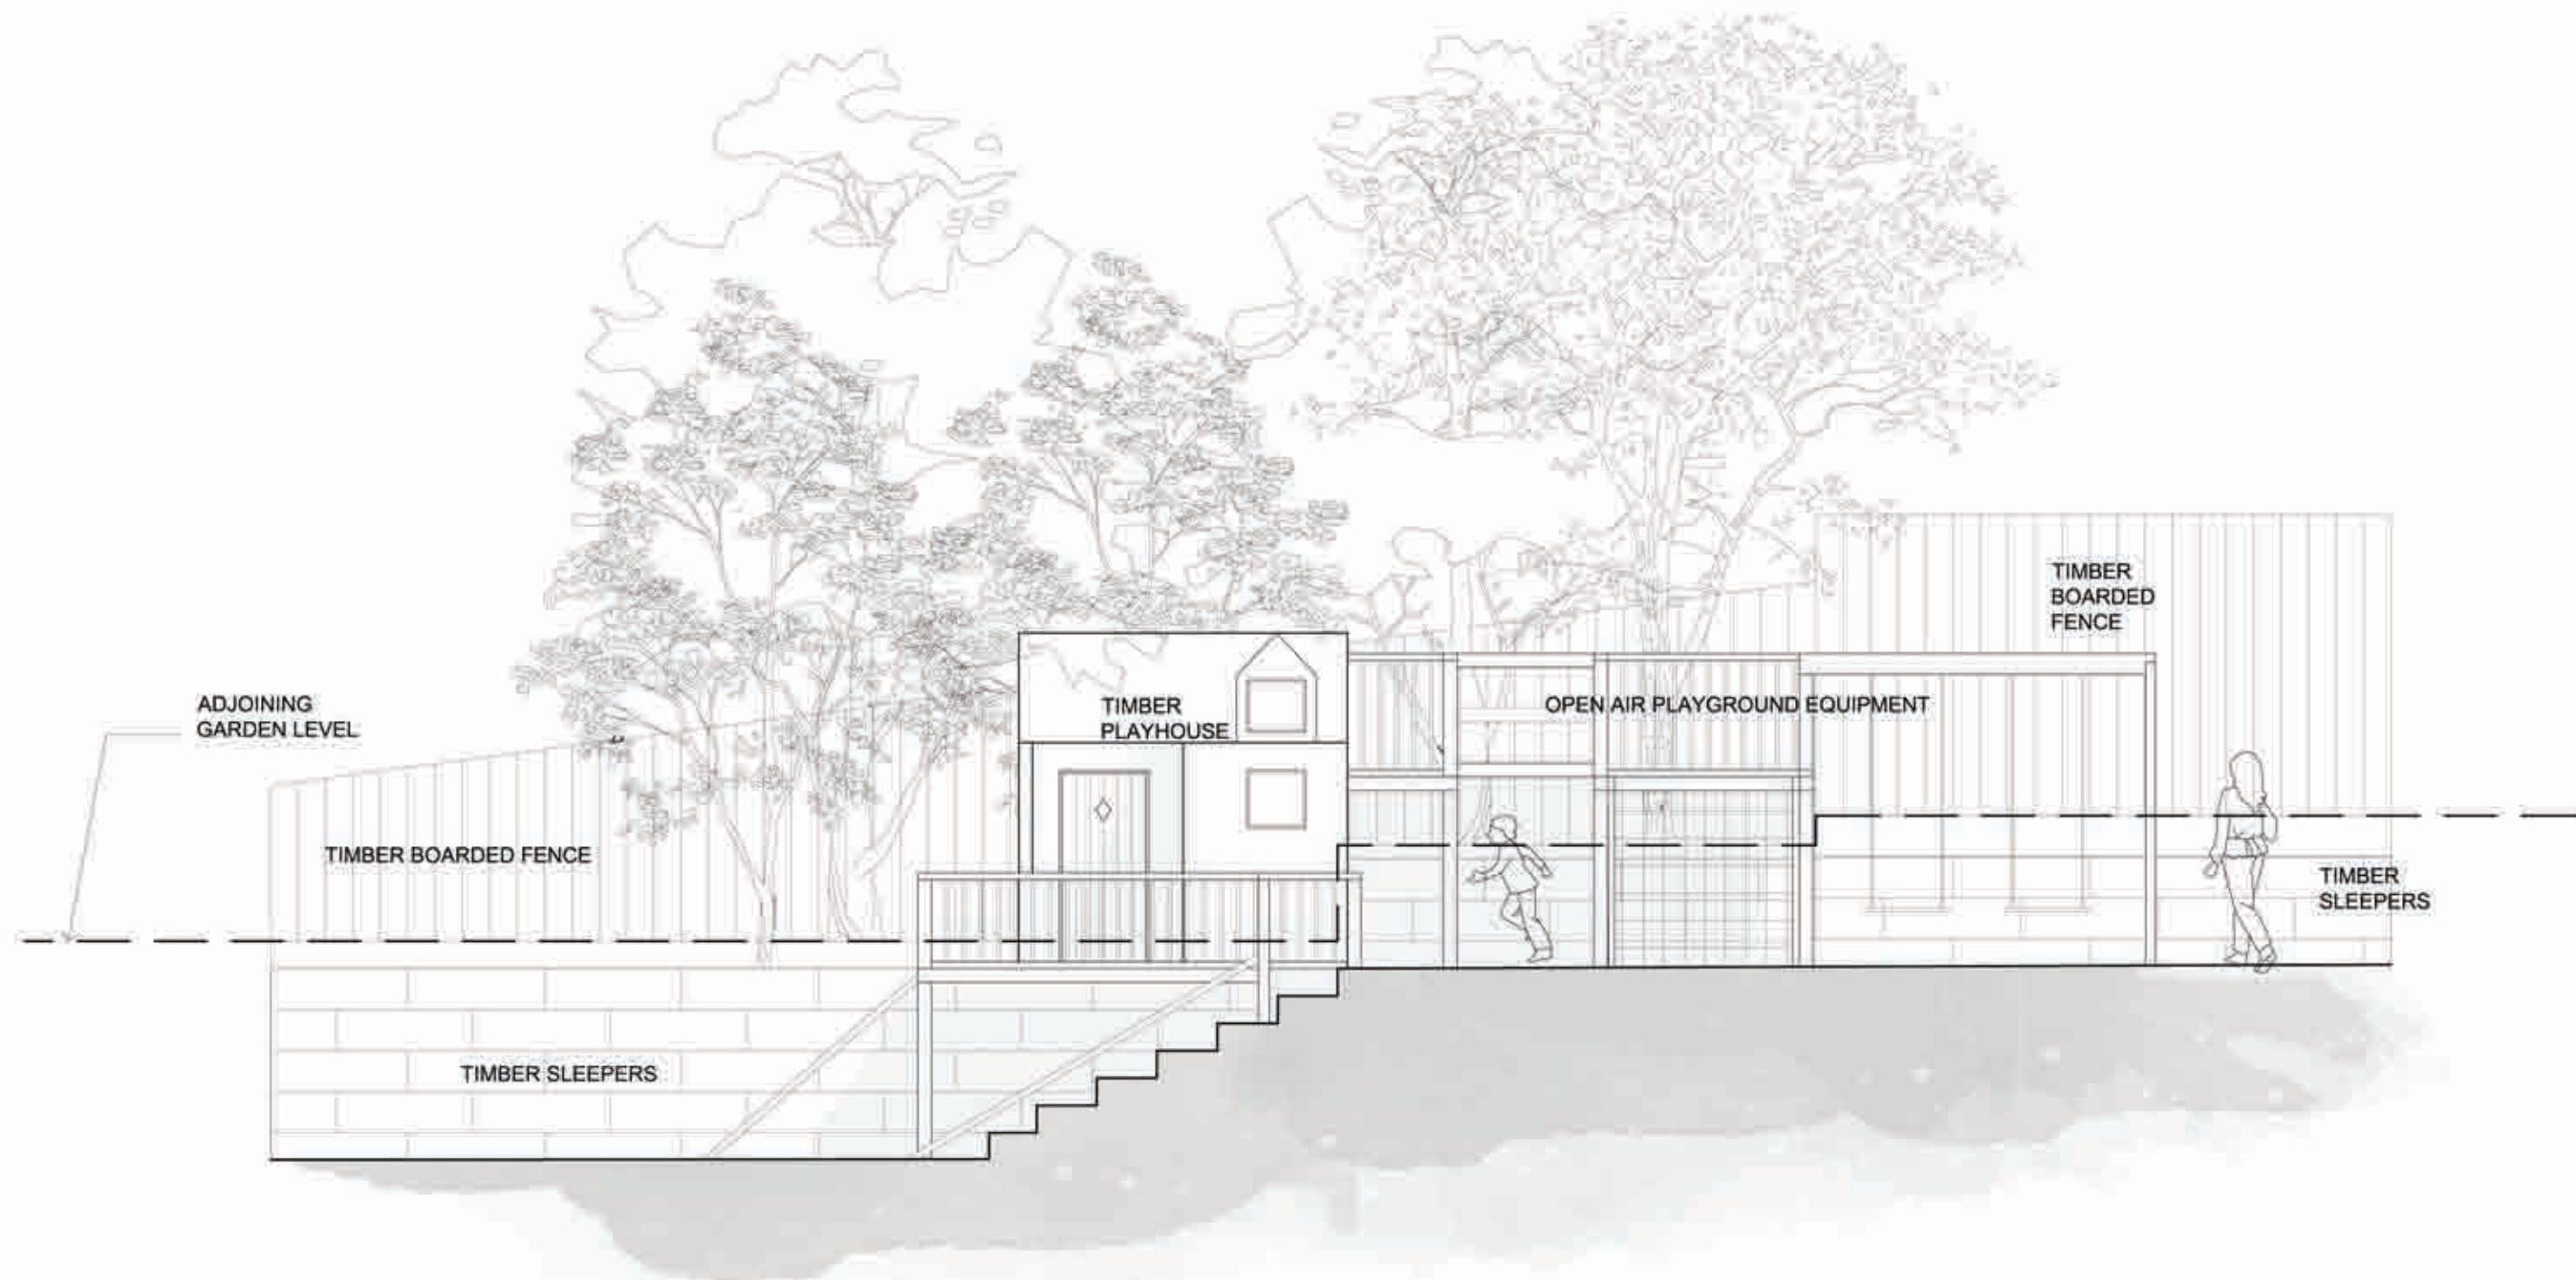

0 0.5 1 1.5 2 3
SCALE BAR 1:50 (IN METERS @ A3)

general notes THIS DRAWING IS COPYRIGHT OF STUDIO MARK RUTHVEN. THIS DRAWING MUST BE READ IN CONJUNCTION WITH THE DESIGNER'S RISK ASSESSMENT, SPECIFICATION AND ALL OTHER RELEVANT DOCUMENTATION AND DRAWINGS. STUDIO MARK RUTHVEN ACCEPTS NO LIABILITY FOR ANY EXPENSE, LOSS OR DAMAGE OF WHATSOEVER NATURE AND HOWEVER ARISING FROM ANY VARIATION MADE TO THIS DRAWING OR IN THE EXECUTION OF THE WORK TO WHICH IT RELATES WHICH HAS NOT BEEN REFERRED TO THEM AND THEIR APPROVAL OBTAINED. FOR THE PURPOSE OF CONSTRUCTION DO NOT SCALE FROM THIS DRAWING OR THE COMPUTER DIGITAL DATA. ONLY FIGURED DIMENSIONS ARE TO BE USED. IF IN DOUBT ASK.		notes	CLIFTON INTERIORS LTD 1st Floor, Paul Road Rushmore, Woking, Surrey, GU24 0LN 01483 7586 5833 01483 7586 5834 info@cliftoninteriors.com www.cliftoninteriors.com		project name 28 FERNICROFT AVENUE LONDON NW3 7PH studioMarkRuthven architecture 92 Prince of Wales Road, London, NW5 3NE 11 & 13 Patwell Street, Bruton, BA10 0EQ T 020 7485 0050	
purpose of issue PLANNING APPLICATION			drawing title PROPOSED NORTHEAST ELEVATION		A' NOTES DOMMYYSMR/SMR rev notes / date by checked scale: 1:50 @ A3 date: 29.06.17 drawn by: VA checked: MR * for construction do not scale from this drawing. * check all dimensions on site.	
					project ref FEA drawing no. FEA-P- 921 revision 1	