



**1** Front Elevation  
276\_611 Scale 1:20 @ A2

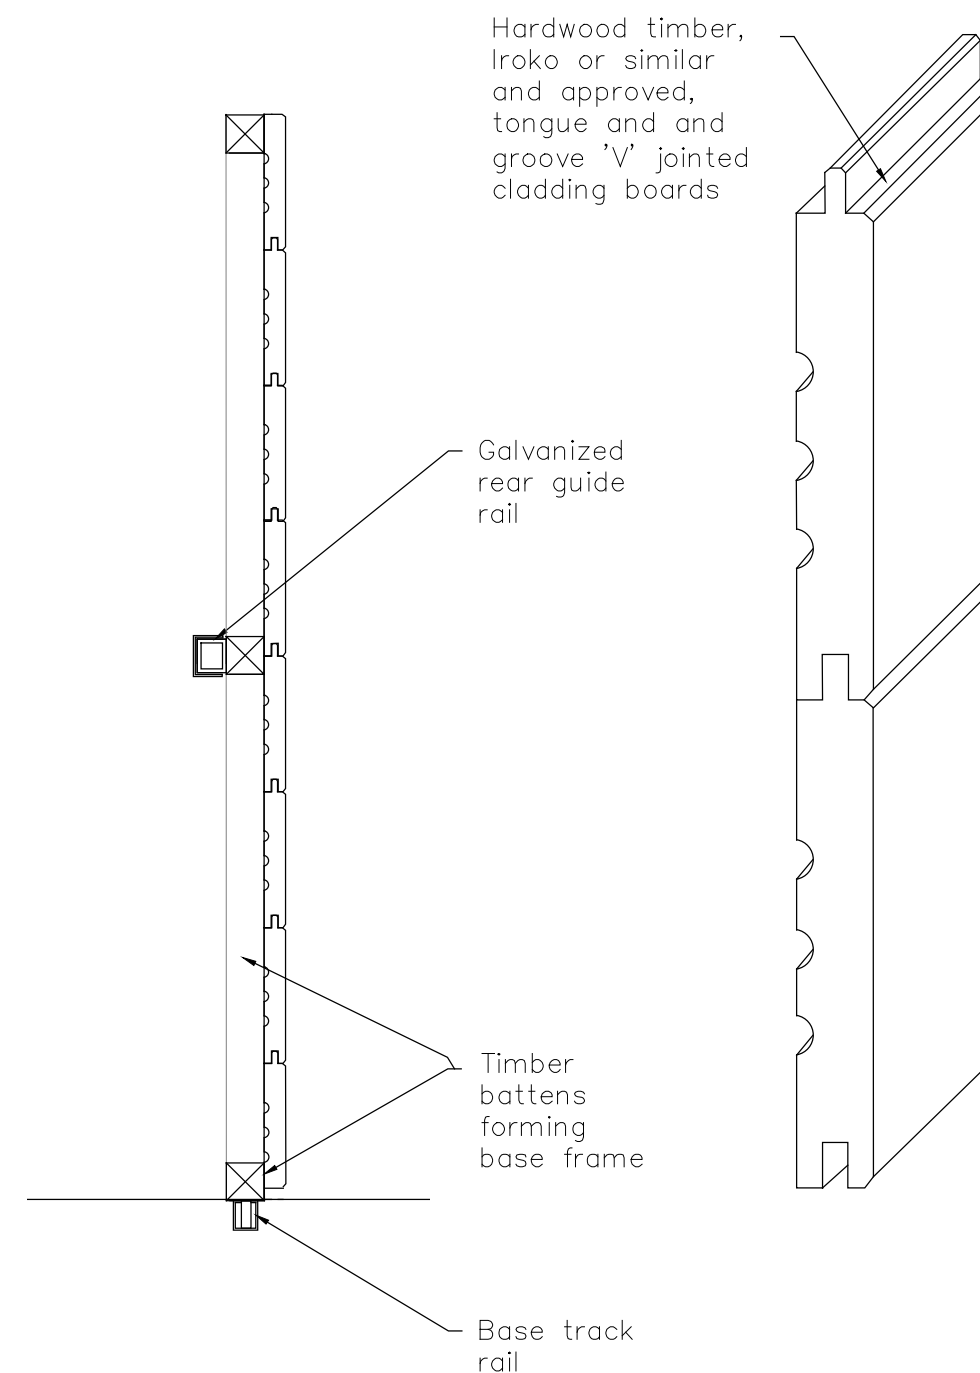

**2** Section AA  
276\_611 Scale 1:10 @ A2

**3** Isometric View  
276\_611 NTS @ A2

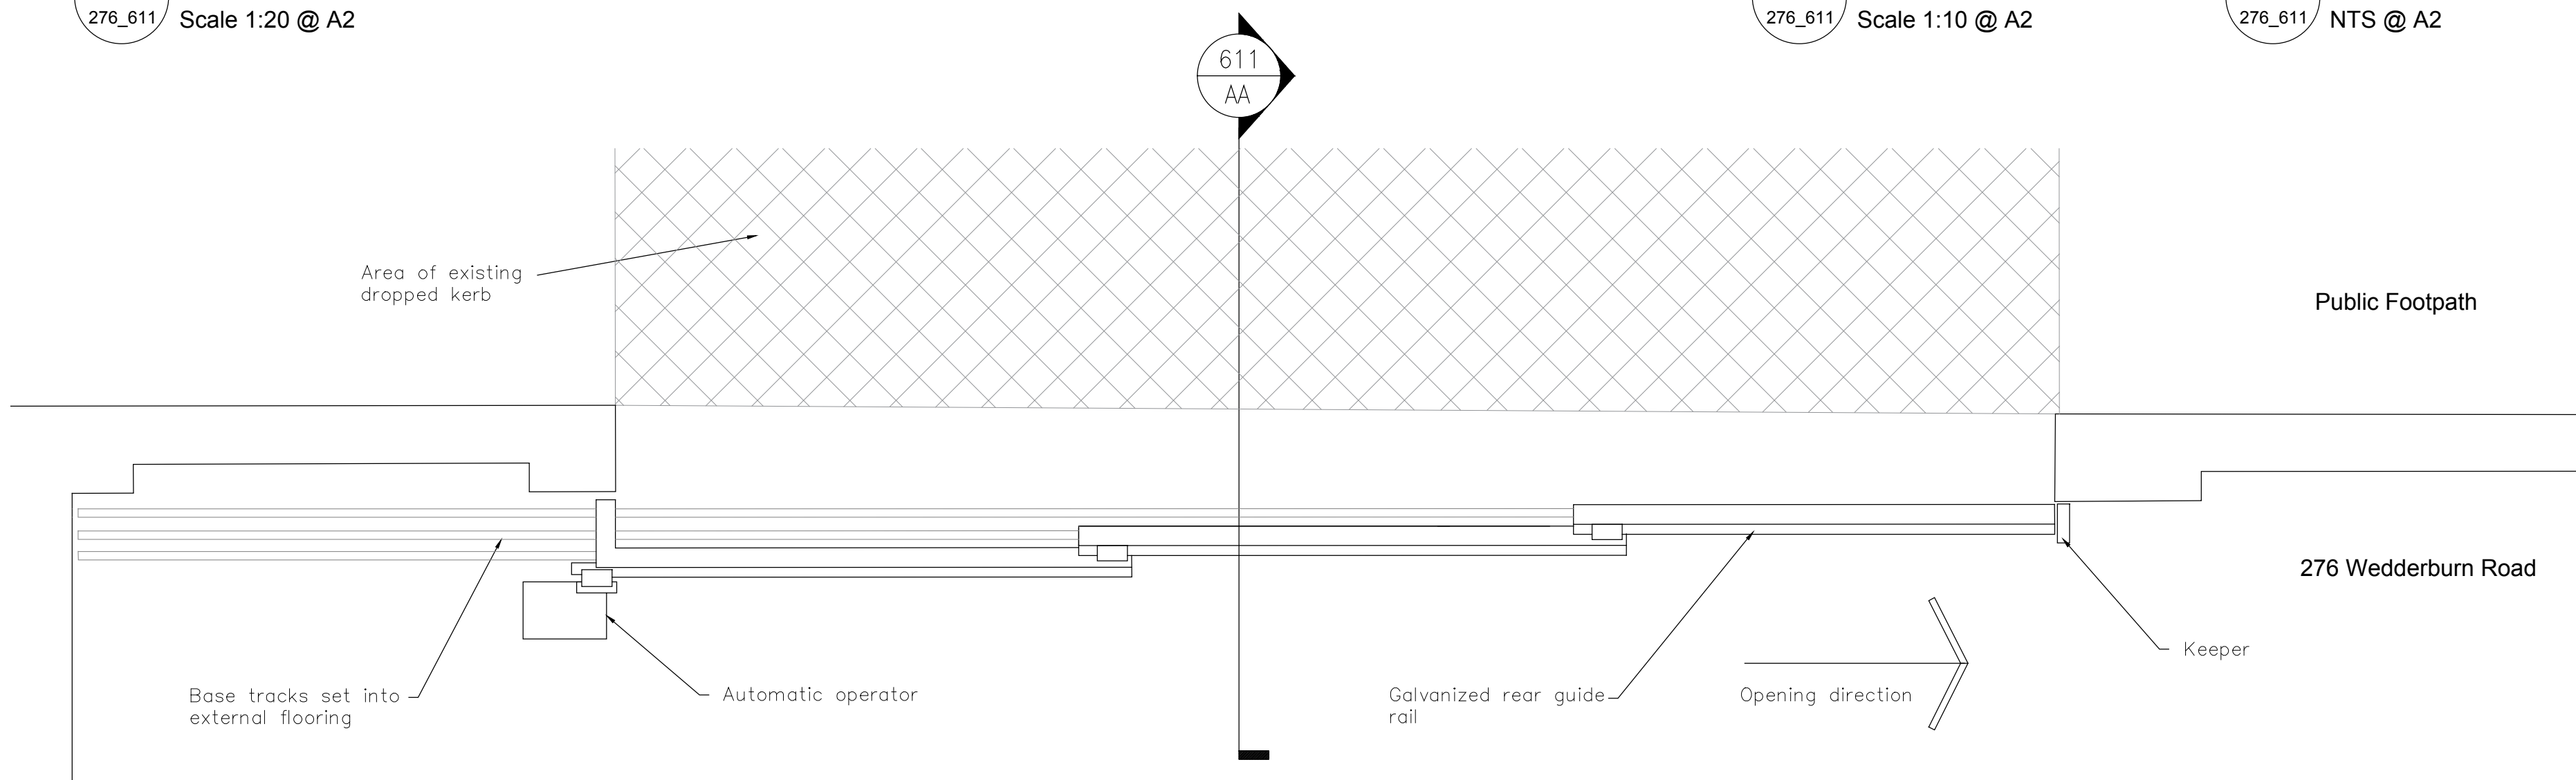

**1** Plan  
276\_611 Scale 1:20 @ A2

P1	06/07/16	Planning
Rev	Date	Note

Client  
**Dan and Susie Wagner**

Project title  
**15 Wedderburn Road**

Drawing Title  
**Proposed Timber Gate to Driveway**

Project No.	Drawing no.	Revision
276	611	P1

Status	Scale	Date
Planning	VARIES	06/07/2017



**Clive Sall Architecture Ltd.**

2 Providence Yard  
Ezra Street  
London E2 7RJ