


RAMB BELOW

COMMERCIAL
LOBBY

PARKER STREET

— FROSTED GLASS

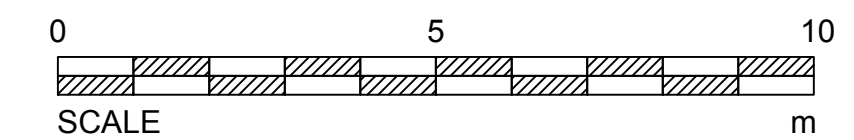

No	Date	By	Comments
----	------	----	----------

Revision Notes

Status:

PLANNING

MOXLEY
ARCHITECTS

7 Clapham High St
London SW4 7TL
www.moxley.co.uk

T +44 (0) 7720 8968
F +44 (0) 7627 2533
E info@moxley.co.uk

Client:

GROUPE LEGENDRE UK

Project:
PARKER TOWER
43-49 PARKER STREET
LONDON
WC2B 5PS

Drawing Title:
TOWER
PROPOSED GROUND FLOOR PLAN

Scale: 1:100 @ A1

Date:	Drawn:	Chkd:
Project:	Issuer:	Number:
		Rev:

PARMOX	2000	A
--------	------	---

MAL project file: 768 Parker Tower