



NOTES:
 This drawing is copyright.
 Contractor to check all dimensions, working only from grid and figured dimensions and cross check with all other relevant drawings.
 Any discrepancies to be reported to the Architect prior to construction.

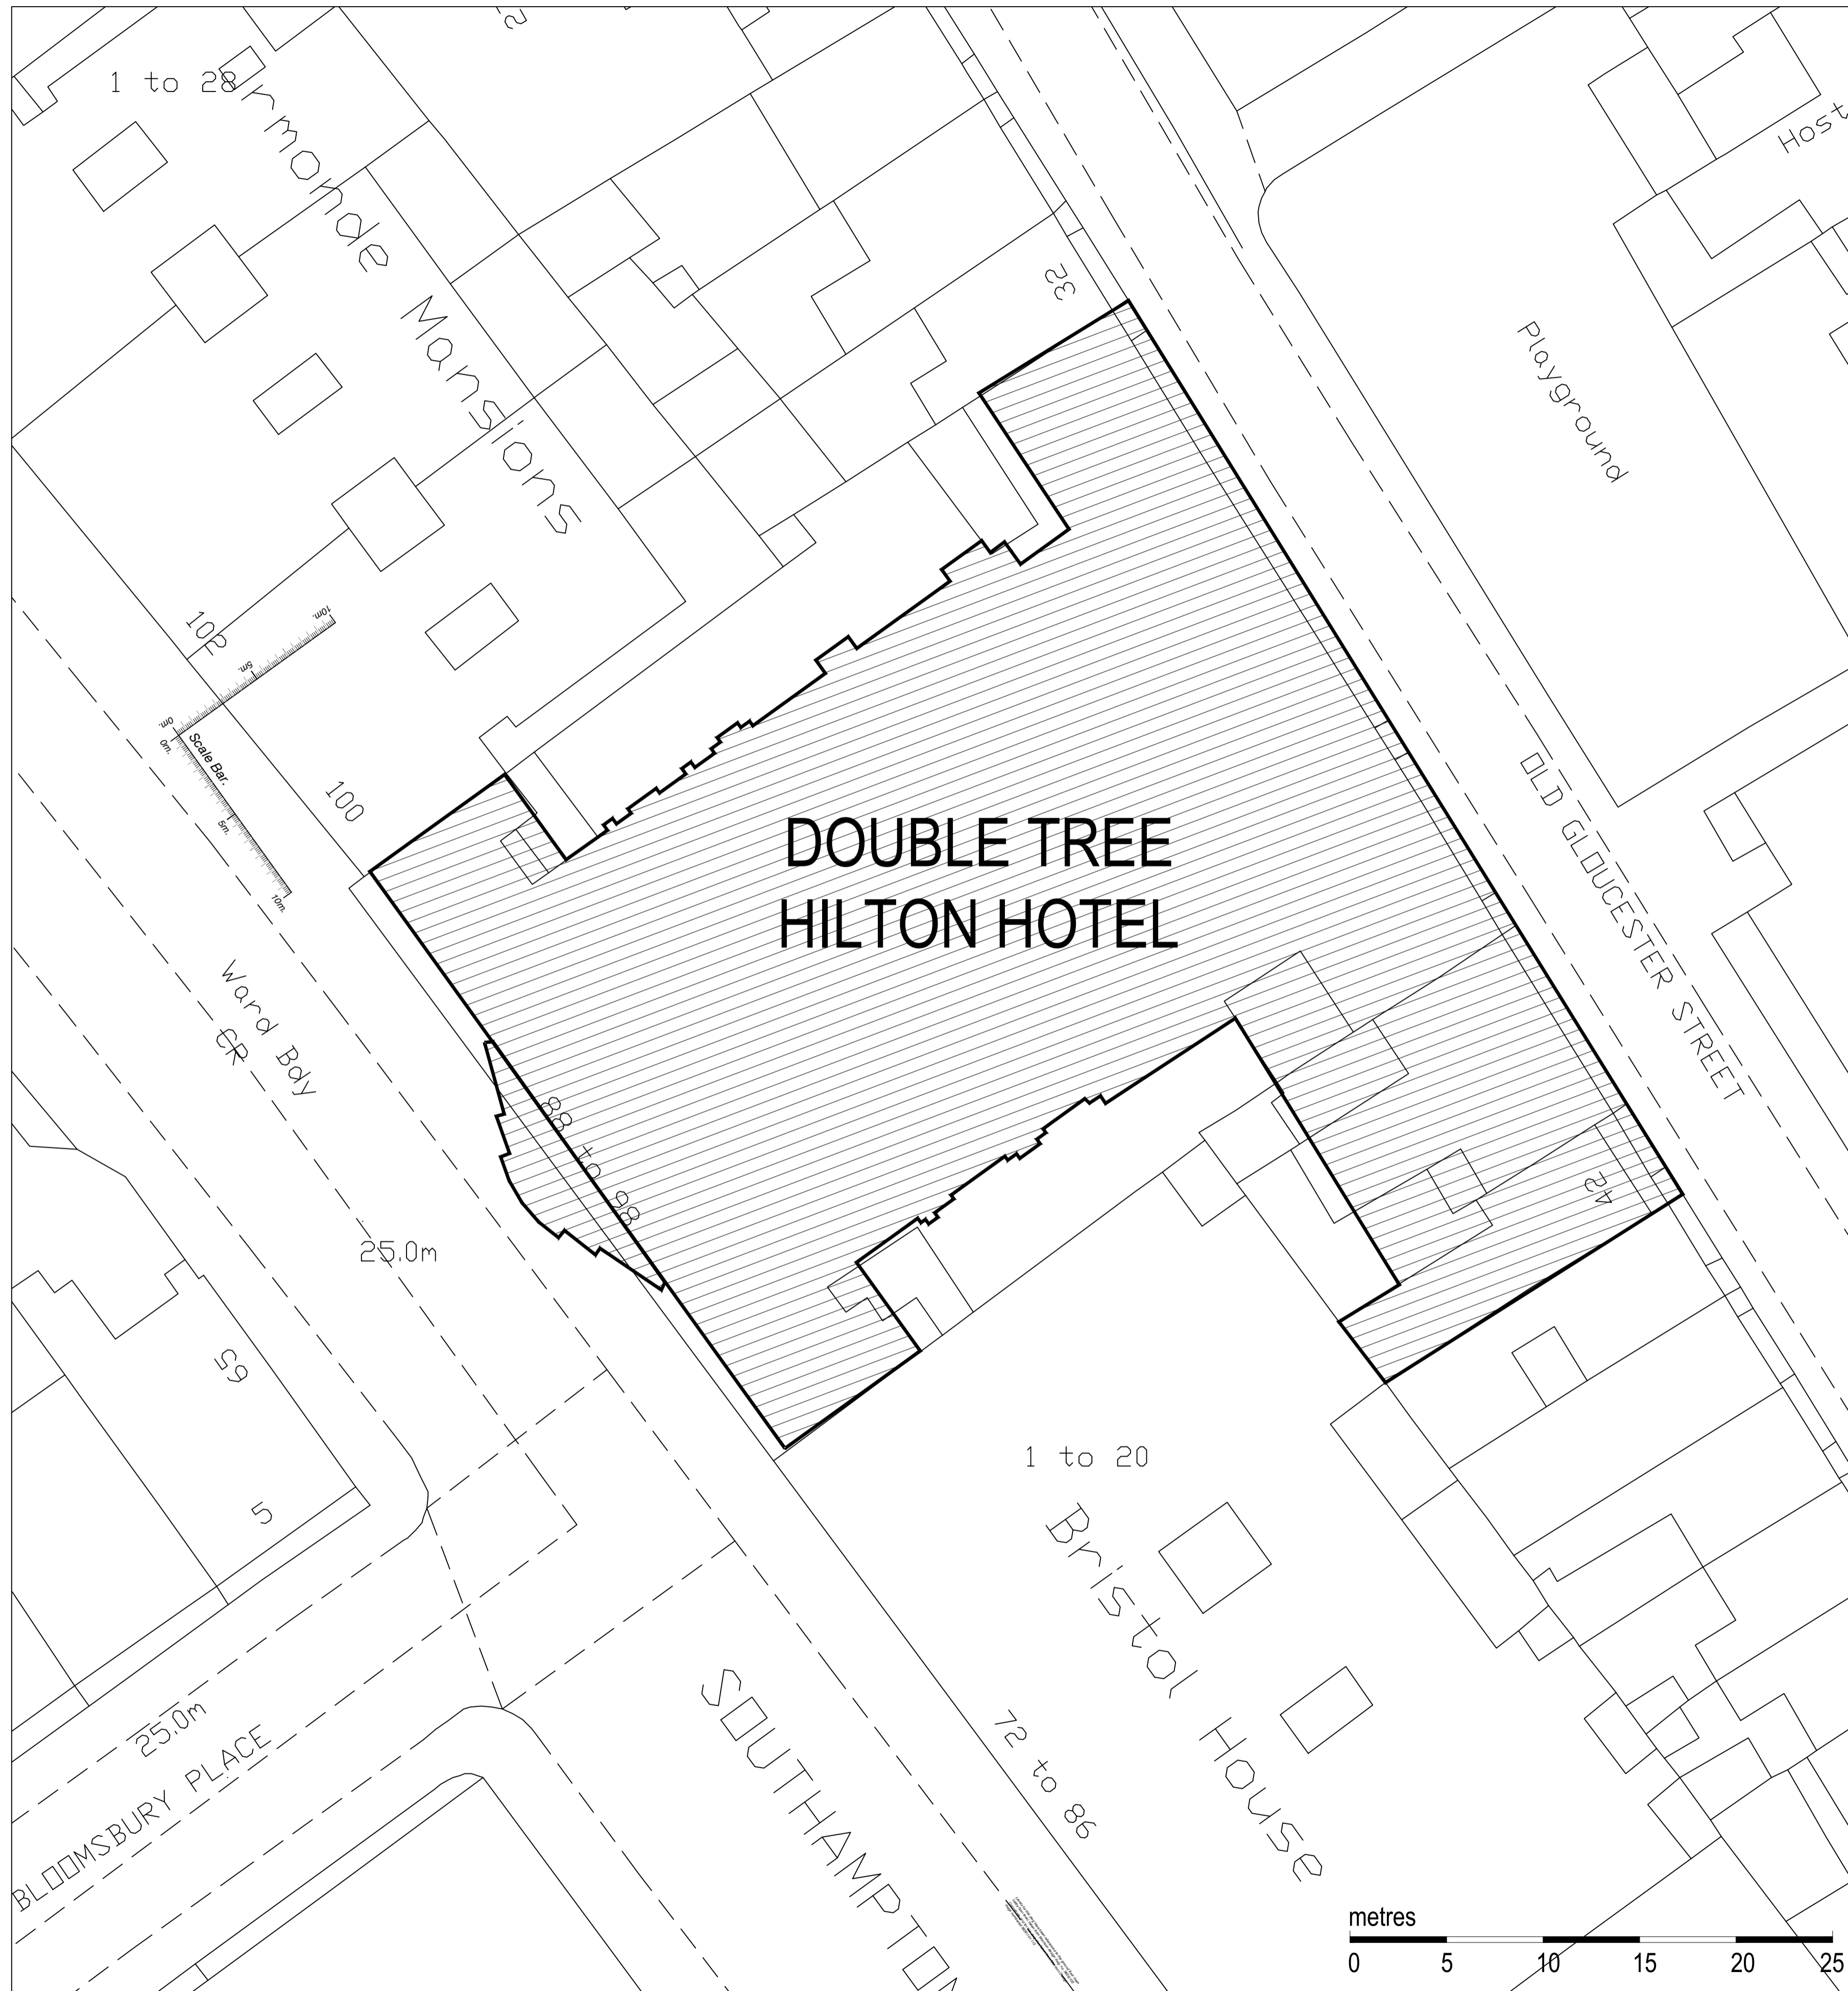

SITE PLAN 1:200

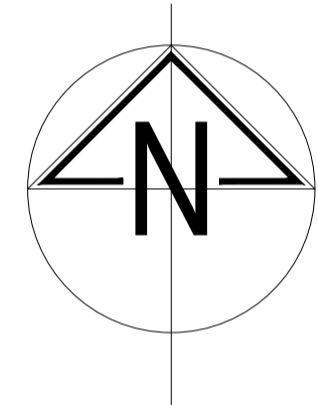

MORRISON DESIGN
 CHARTERED ARCHITECTS

St Alkmunds House, 103 Belper Road, Derby DE1 3ES
 T: 01332 363355 F: 01332 291441 E: architect@morrisondesign.co.uk

Job Title
**Proposed Alterations to Bar/Restaurant Frontage
 Double Tree by Hilton - London West End
 92 Southampton Row, London WC1B 4BH**
 Crimson Hotels

Drawing Title
Site Plan

File Ref:
 Plotter Settings:
 Scale: 1:200@A1 Drawn: SA CFI Date: JULY 17
 Job No. Drawing No. Revision
 3829B 013

PLANNING SUBMISSION