


DO NOT SCALE FROM THIS DRAWING.  
CONTRACTOR TO CHECK ALL DIMENSIONS ON SITE.  
ANY DISCREPANCIES TO BE REPORTED TO THE INN'S  
SURVEYOR.

COPYRIGHT THE HONOURABLE SOCIETY OF LINCOLN'S INN.

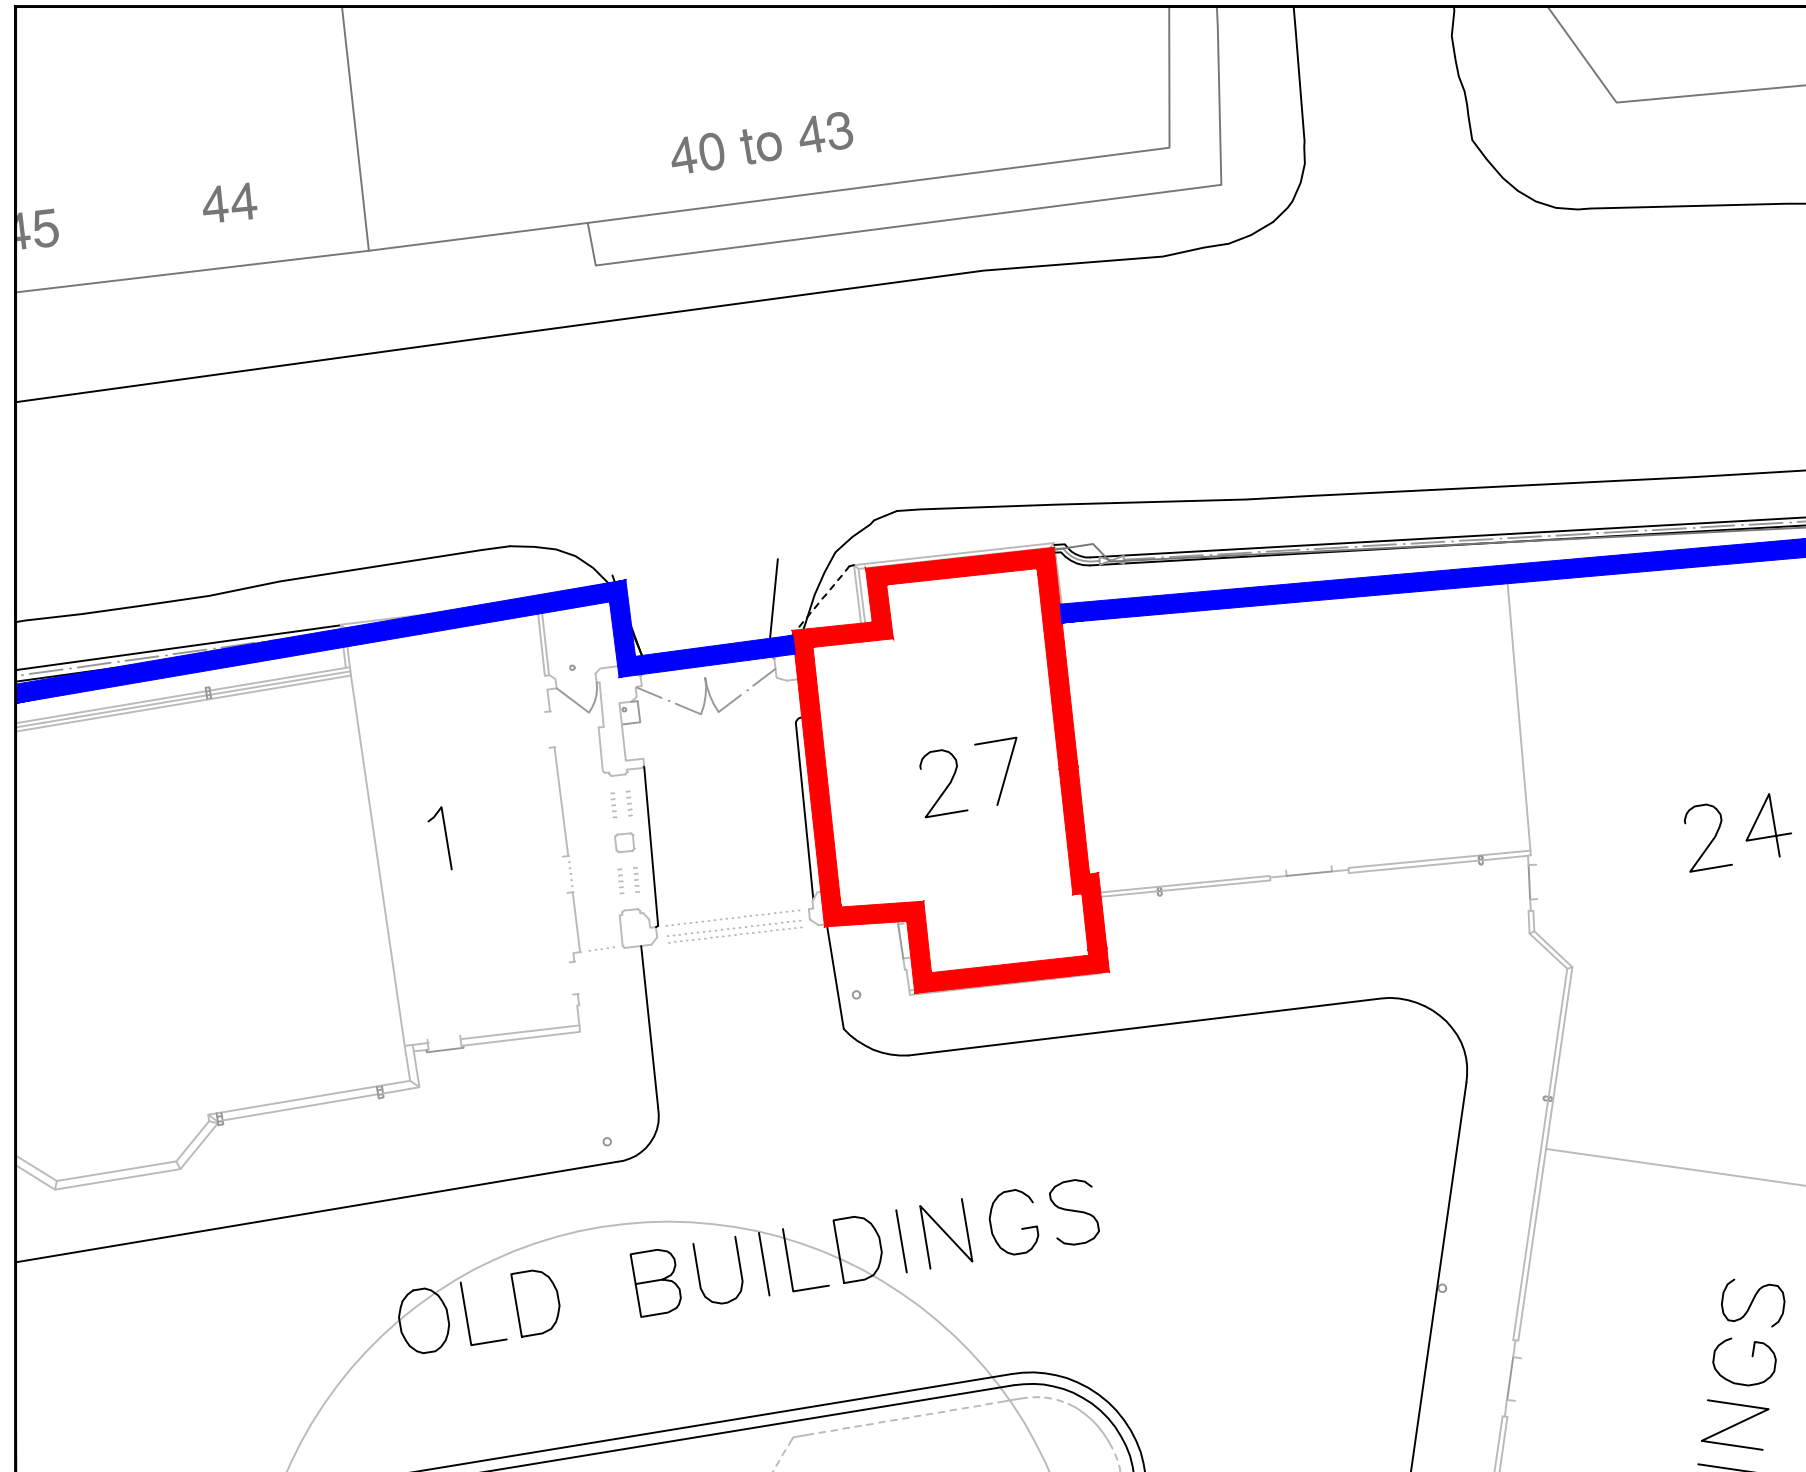

REV	DATE	DESCRIPTION
-----	------	-------------

# PLANNING

*The Honourable Society of  
Lincoln's Inn*

ESTATES DEPARTMENT, LINCOLN'S INN, LONDON WC2A 3TL  
T: 020 7405 5128 F: 020 7831 1839  
henry.skinner@lincolnsinn.org.uk

Property :

**FLAT 1 - 27 OLD BUILDINGS**  
LONDON  
WC2A 1EN

Project No : 170007

Drawing Title :

**LOCATION PLAN**

Drawn:  
HS

Approved:  
/

Date : 06.03.17

Scale : 1:200 @ : A3

Drawing No :

**170007\_T\_002**

Rev. No :

/

**1** SITE PLAN - FLAT 1, 27 OLD BUILDINGS  
SCALE 1:200

0m 2m 4m 6m 8m 10m