

ST MARY
BROOKFIELD HALL

BB

AA

DD

CC

FF

FF

EE

EE

FRONT GARDEN

RECEPTION

KITCHEN

GARDEN

UTILITY

HALL

STUDY

BATHROOM

LIVING

HALL

BEDROOM 1

32B LAURIER ROAD

FRONT GARDEN


BB

AA

DD

CC


PLANNING

 


P1	30.06.17	PLANNING ISSUE
REV	DATE	DESCRIPTION

JOB 32 LAURIER ROAD, LONDON NW5 1SJ		TITLE EXISTING GROUND FLOOR PLAN				
© RICHARD KEEP ARCHITECTS 114-118 Parkway London NW1 7AN www.richardkeep.com e:info@richardkeep.com		DRAWN	DATE 19.12.16	JOB NO 147	DWG 1101	REV P1
CONTRACTOR TO CHECK ALL DIMENSIONS ON SITE DO NOT SCALE SPECIFICATION TO TAKE PRECEDENCE OVER DRAWINGS AND DETAILS		CHECK	SCALE 1:100@A4 1:50@A2			DATE 30.06.17

1ST FLOOR FLAT
ST MARY BROOKFIELD HALL

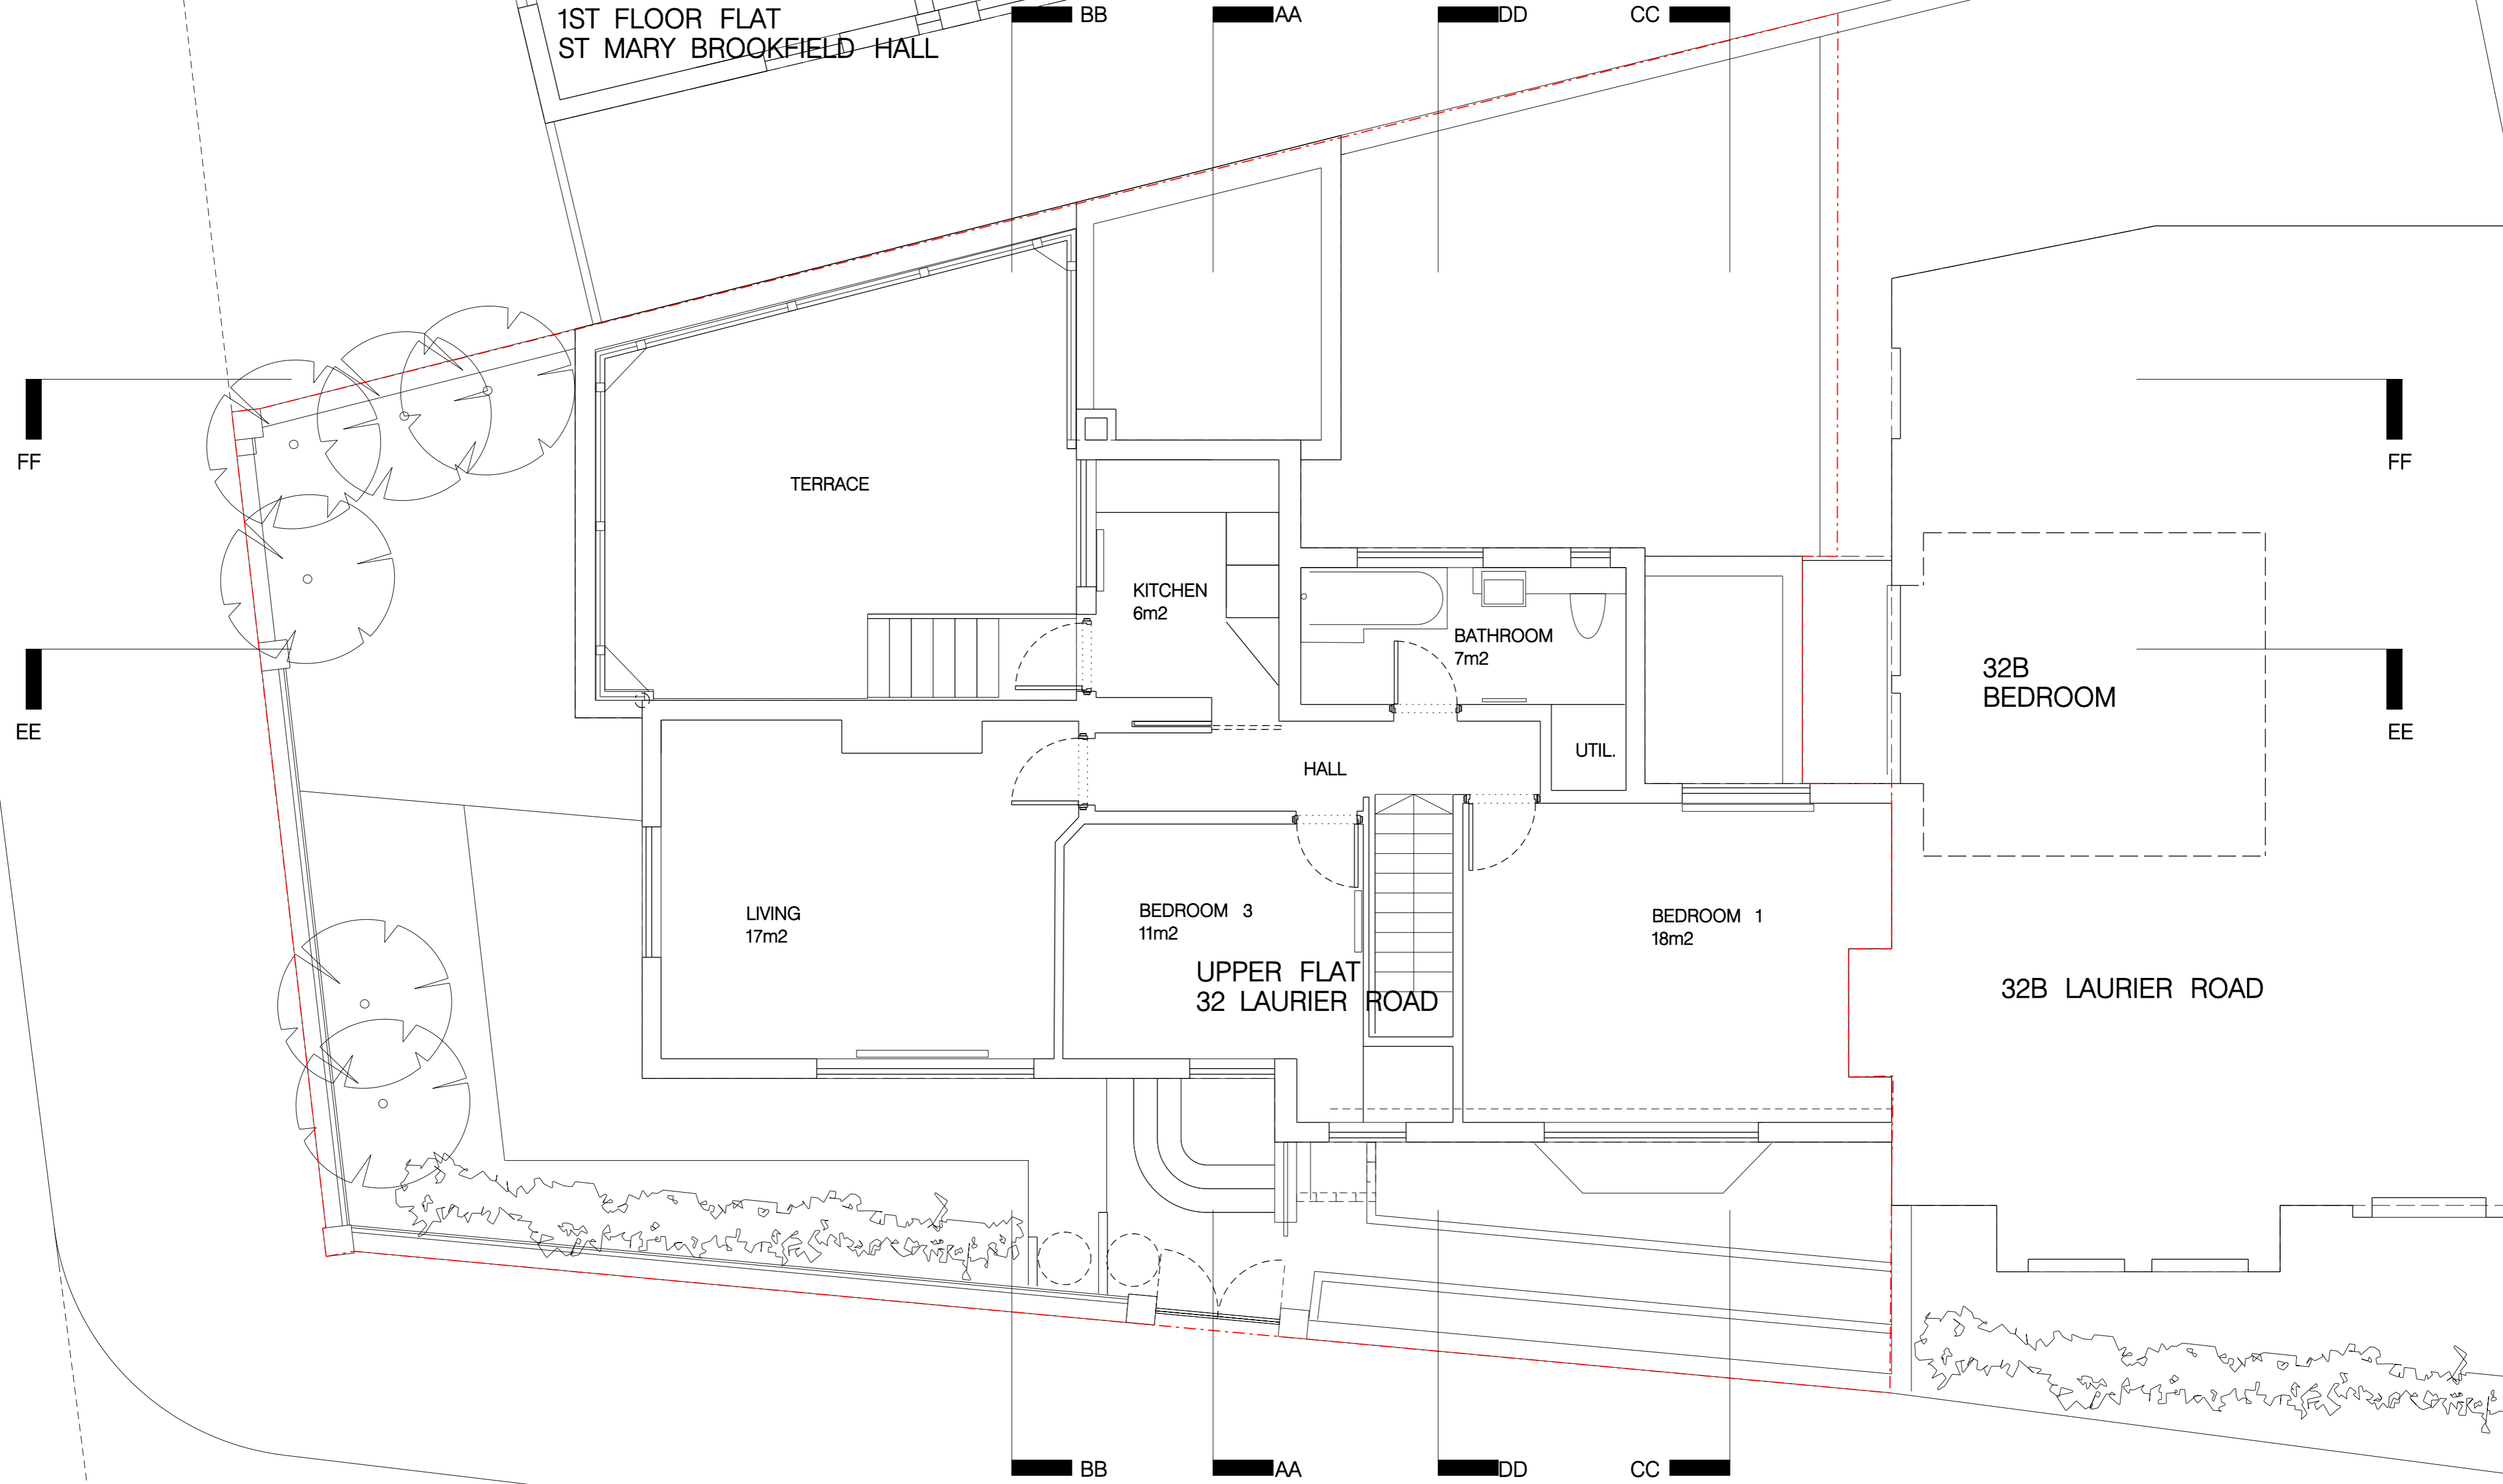


PLANNING

 

P1	30.06.17	PLANNING ISSUE
REV	DATE	DESCRIPTION

JOB 32 LAURIER ROAD, LONDON NW5 1SJ		TITLE EXISTING FIRST FLOOR PLAN			
© RICHARD KEEP ARCHITECTS 114-118 Parkway London NW1 7AN www.richardkeep.com e:info@richardkeep.com		DRAWN	DATE 19.12.16	JOB NO 147	REV P1
CONTRACTOR TO CHECK ALL DIMENSIONS ON SITE DO NOT SCALE SPECIFICATION TO TAKE PRECEDENCE OVER DRAWINGS AND DETAILS		CHECK	SCALE 1:100@A4 1:50@A2	DWG 1102	DATE 30.06.17

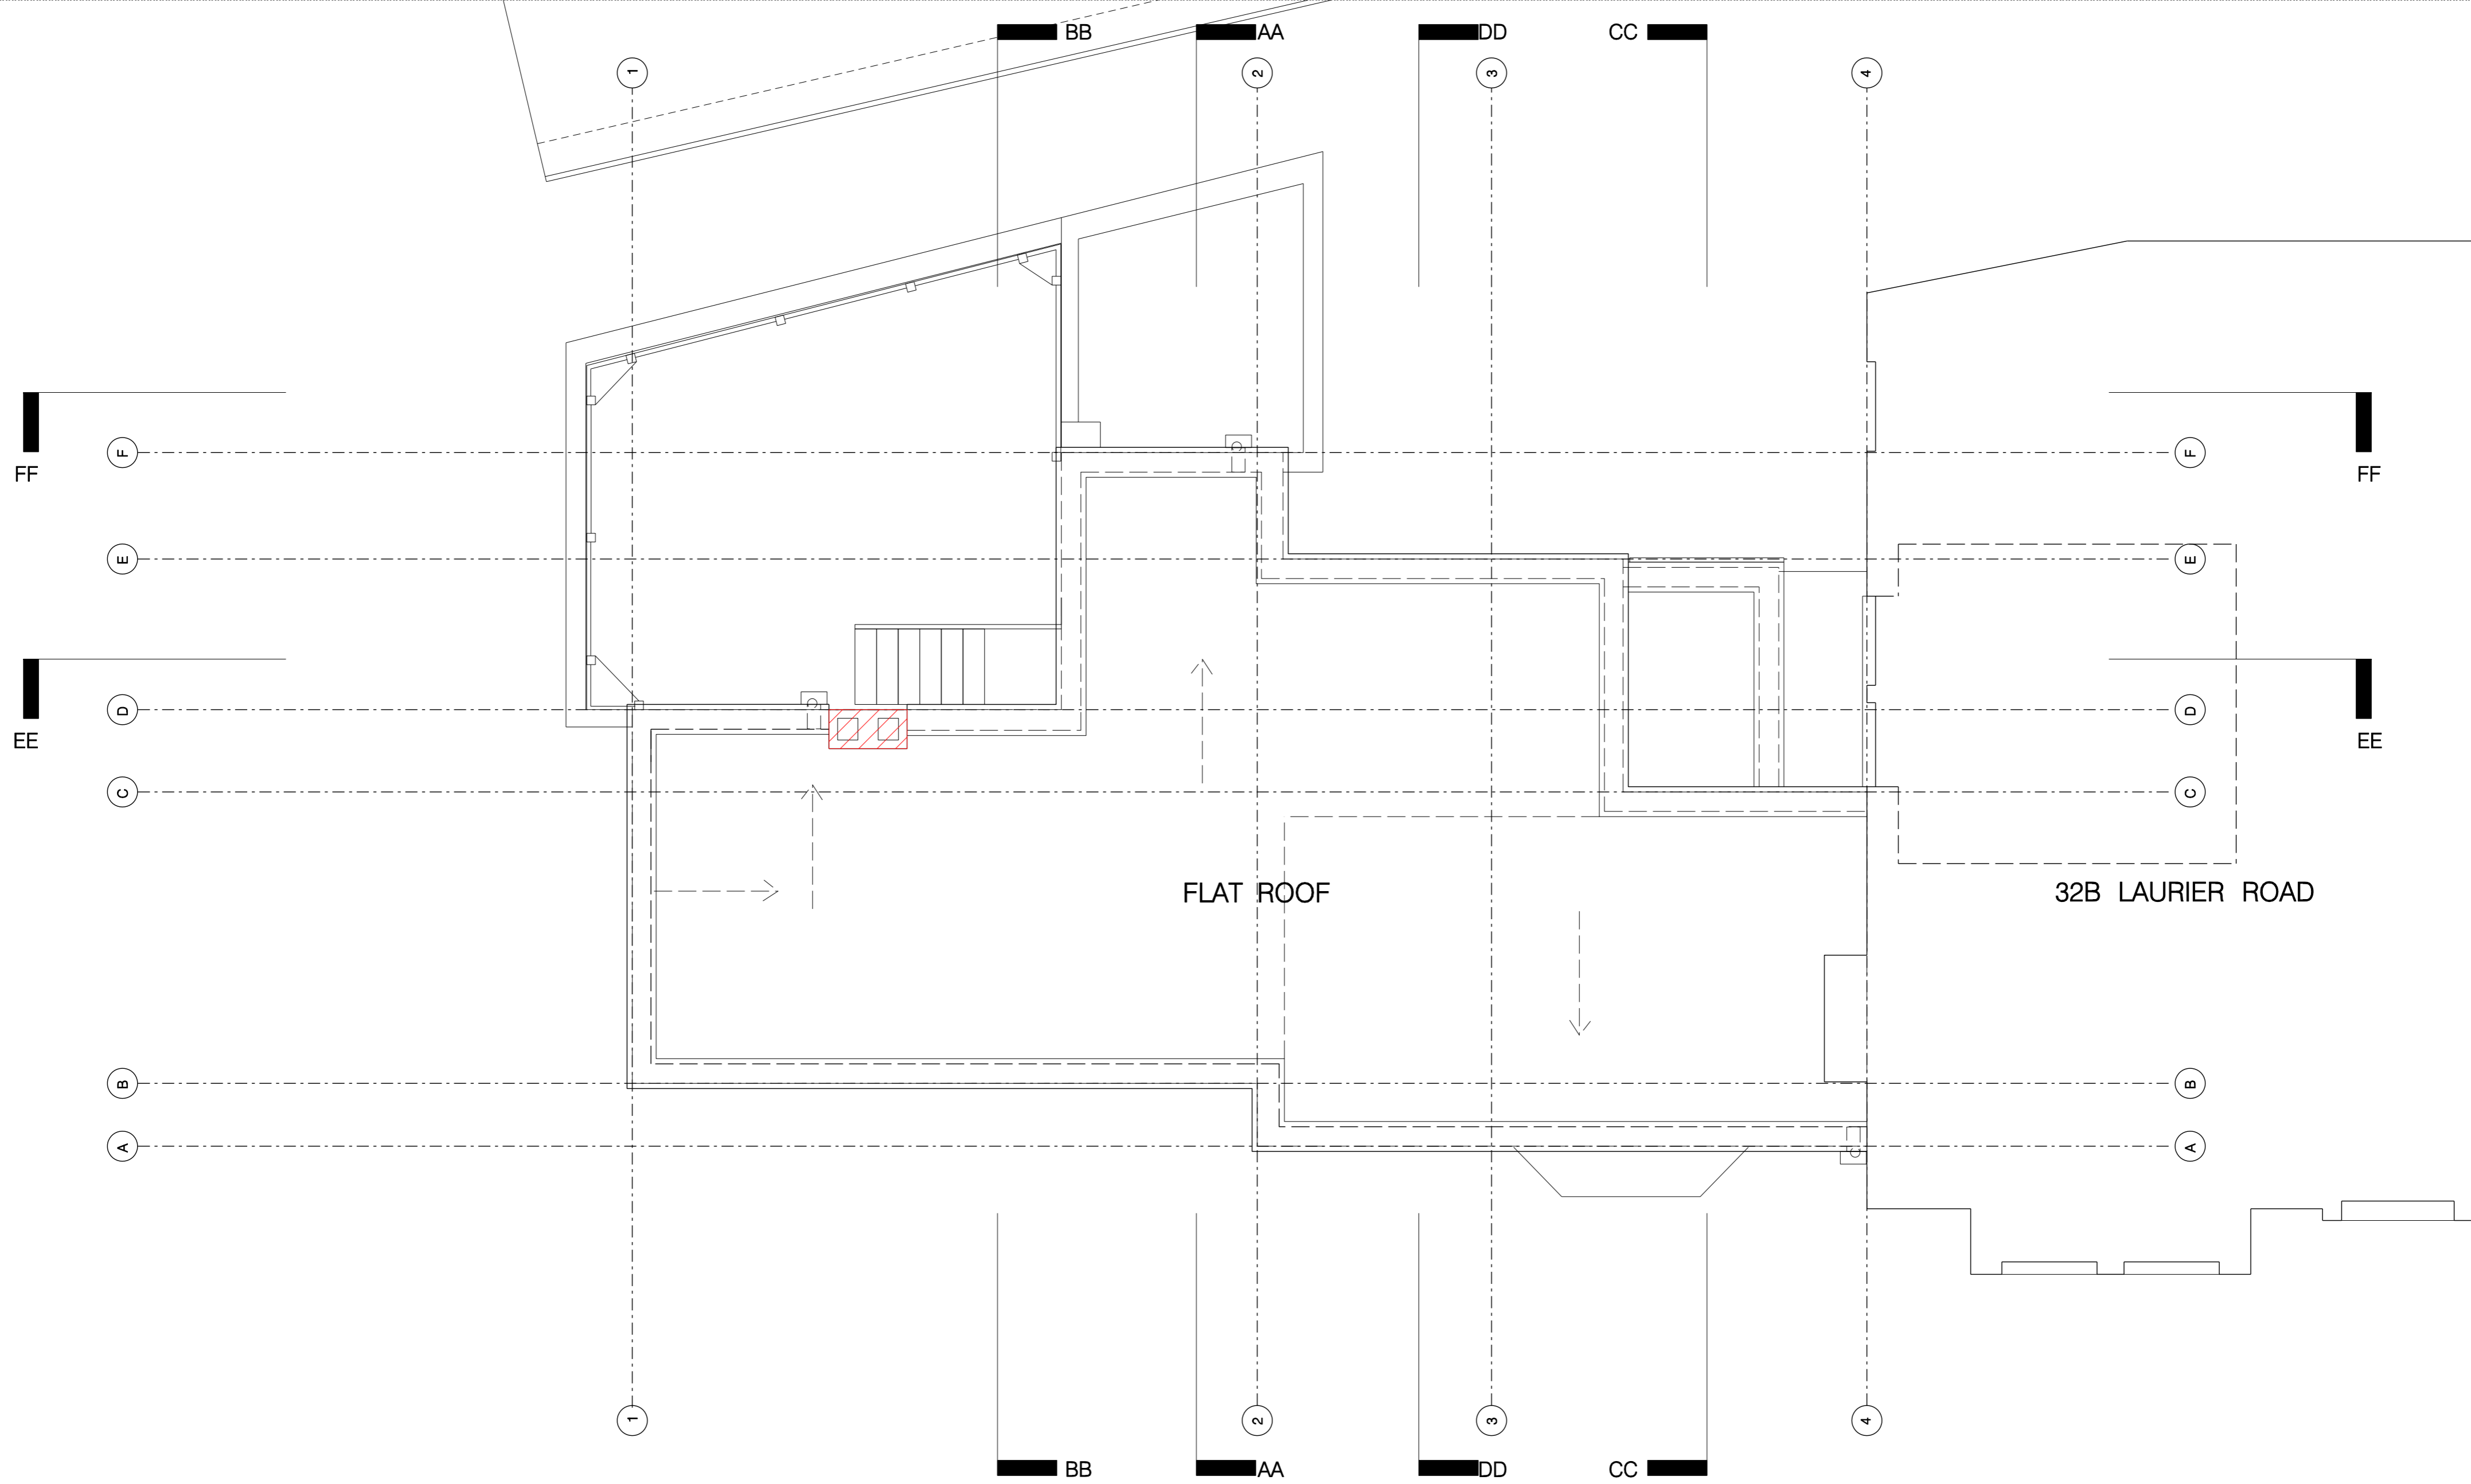

PLANNING

 DEMOLITION




P1	30.06.17	PLANNING ISSUE
REV	DATE	DESCRIPTION

JOB 32 LAURIER ROAD, LONDON NW5 1SJ		TITLE EXISTING ROOF PLAN			
© RICHARD KEEP ARCHITECTS 114-118 Parkway London NW1 7AN www.richardkeep.com e:info@richardkeep.com		DRAWN	DATE 19.12.16	JOB NO 147	REV P1
CONTRACTOR TO CHECK ALL DIMENSIONS ON SITE DO NOT SCALE SPECIFICATION TO TAKE PRECEDENCE OVER DRAWINGS AND DETAILS		CHECK	SCALE 1:100@A4 1:50@A2	DWG 1103	DATE 30.06.17

ST MARY BROOK FIELD CHURCH HALL


32 LAURIER ROAD

LAURIER ROAD

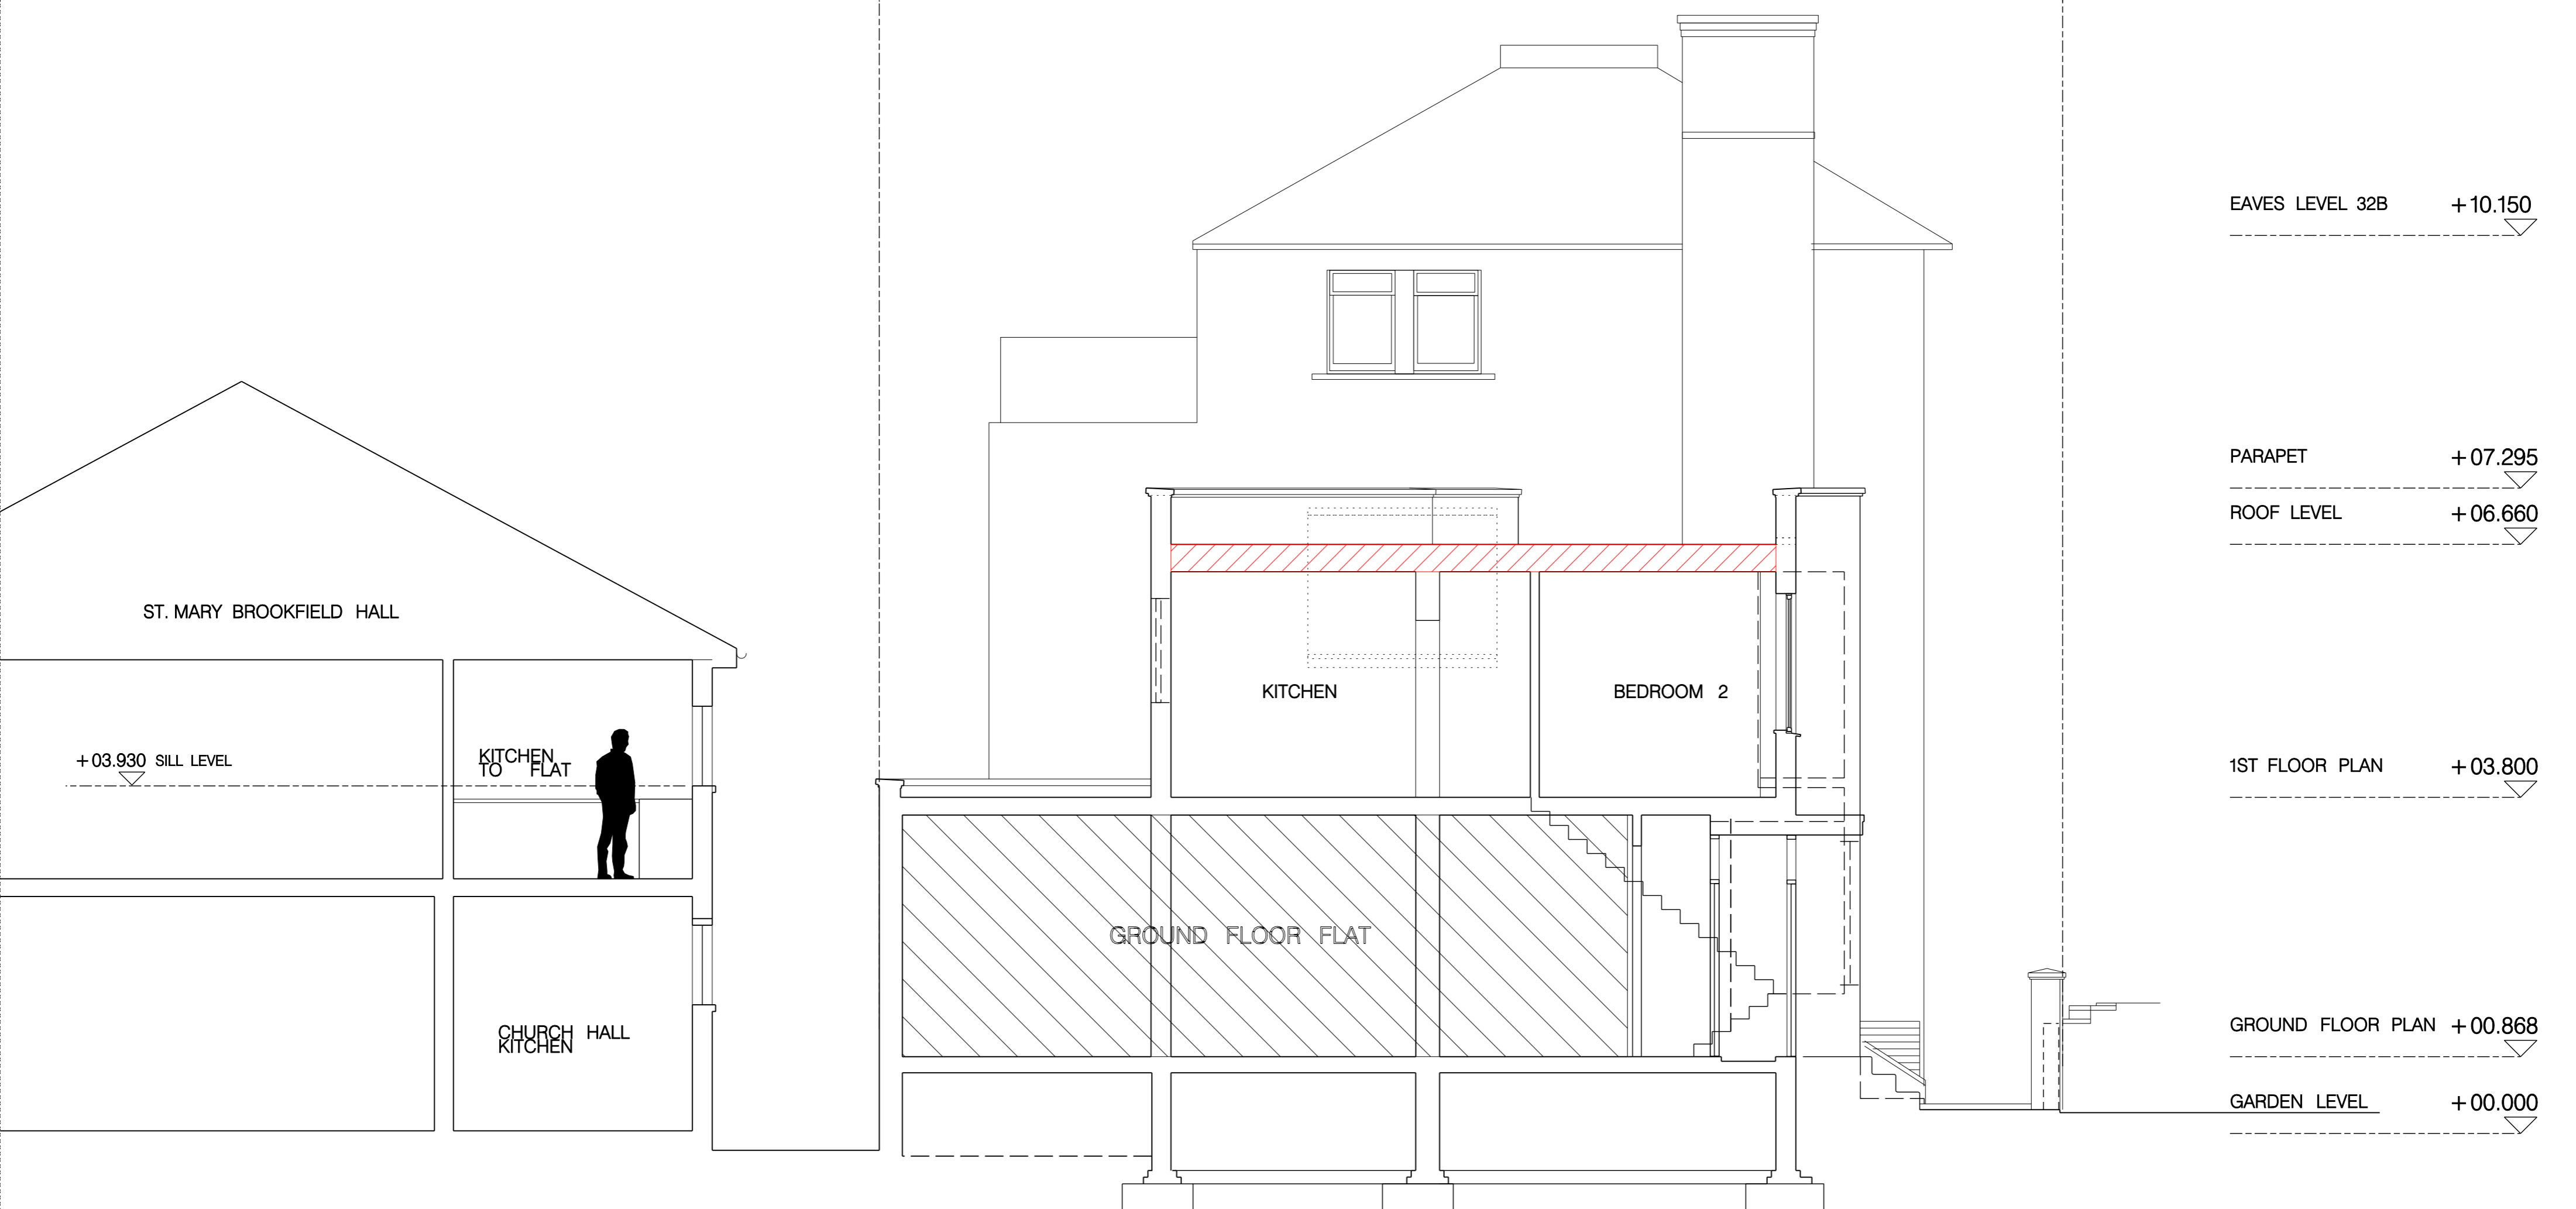

PLANNING

 DEMOLITION

 


P1	30.06.17	PLANNING ISSUE
REV	DATE	DESCRIPTION

JOB 32 LAURIER ROAD, LONDON NW5 1SJ		TITLE EXISTING SECTION AA			
© RICHARD KEEP ARCHITECTS 114-118 Parkway London NW1 7AN www.richardkeep.com e:info@richardkeep.com					
DRAWN	DATE 19.12.16	JOB NO 147	DWG 1110	REV P1	DATE 30.06.17
CHECK	SCALE 1:100@A4 1:50@A2				
CONTRACTOR TO CHECK ALL DIMENSIONS ON SITE DO NOT SCALE SPECIFICATION TO TAKE PRECEDENCE OVER DRAWINGS AND DETAILS					

ST MARY BROOK FIELD CHURCH HALL

32 LAURIER ROAD

LAURIER ROAD

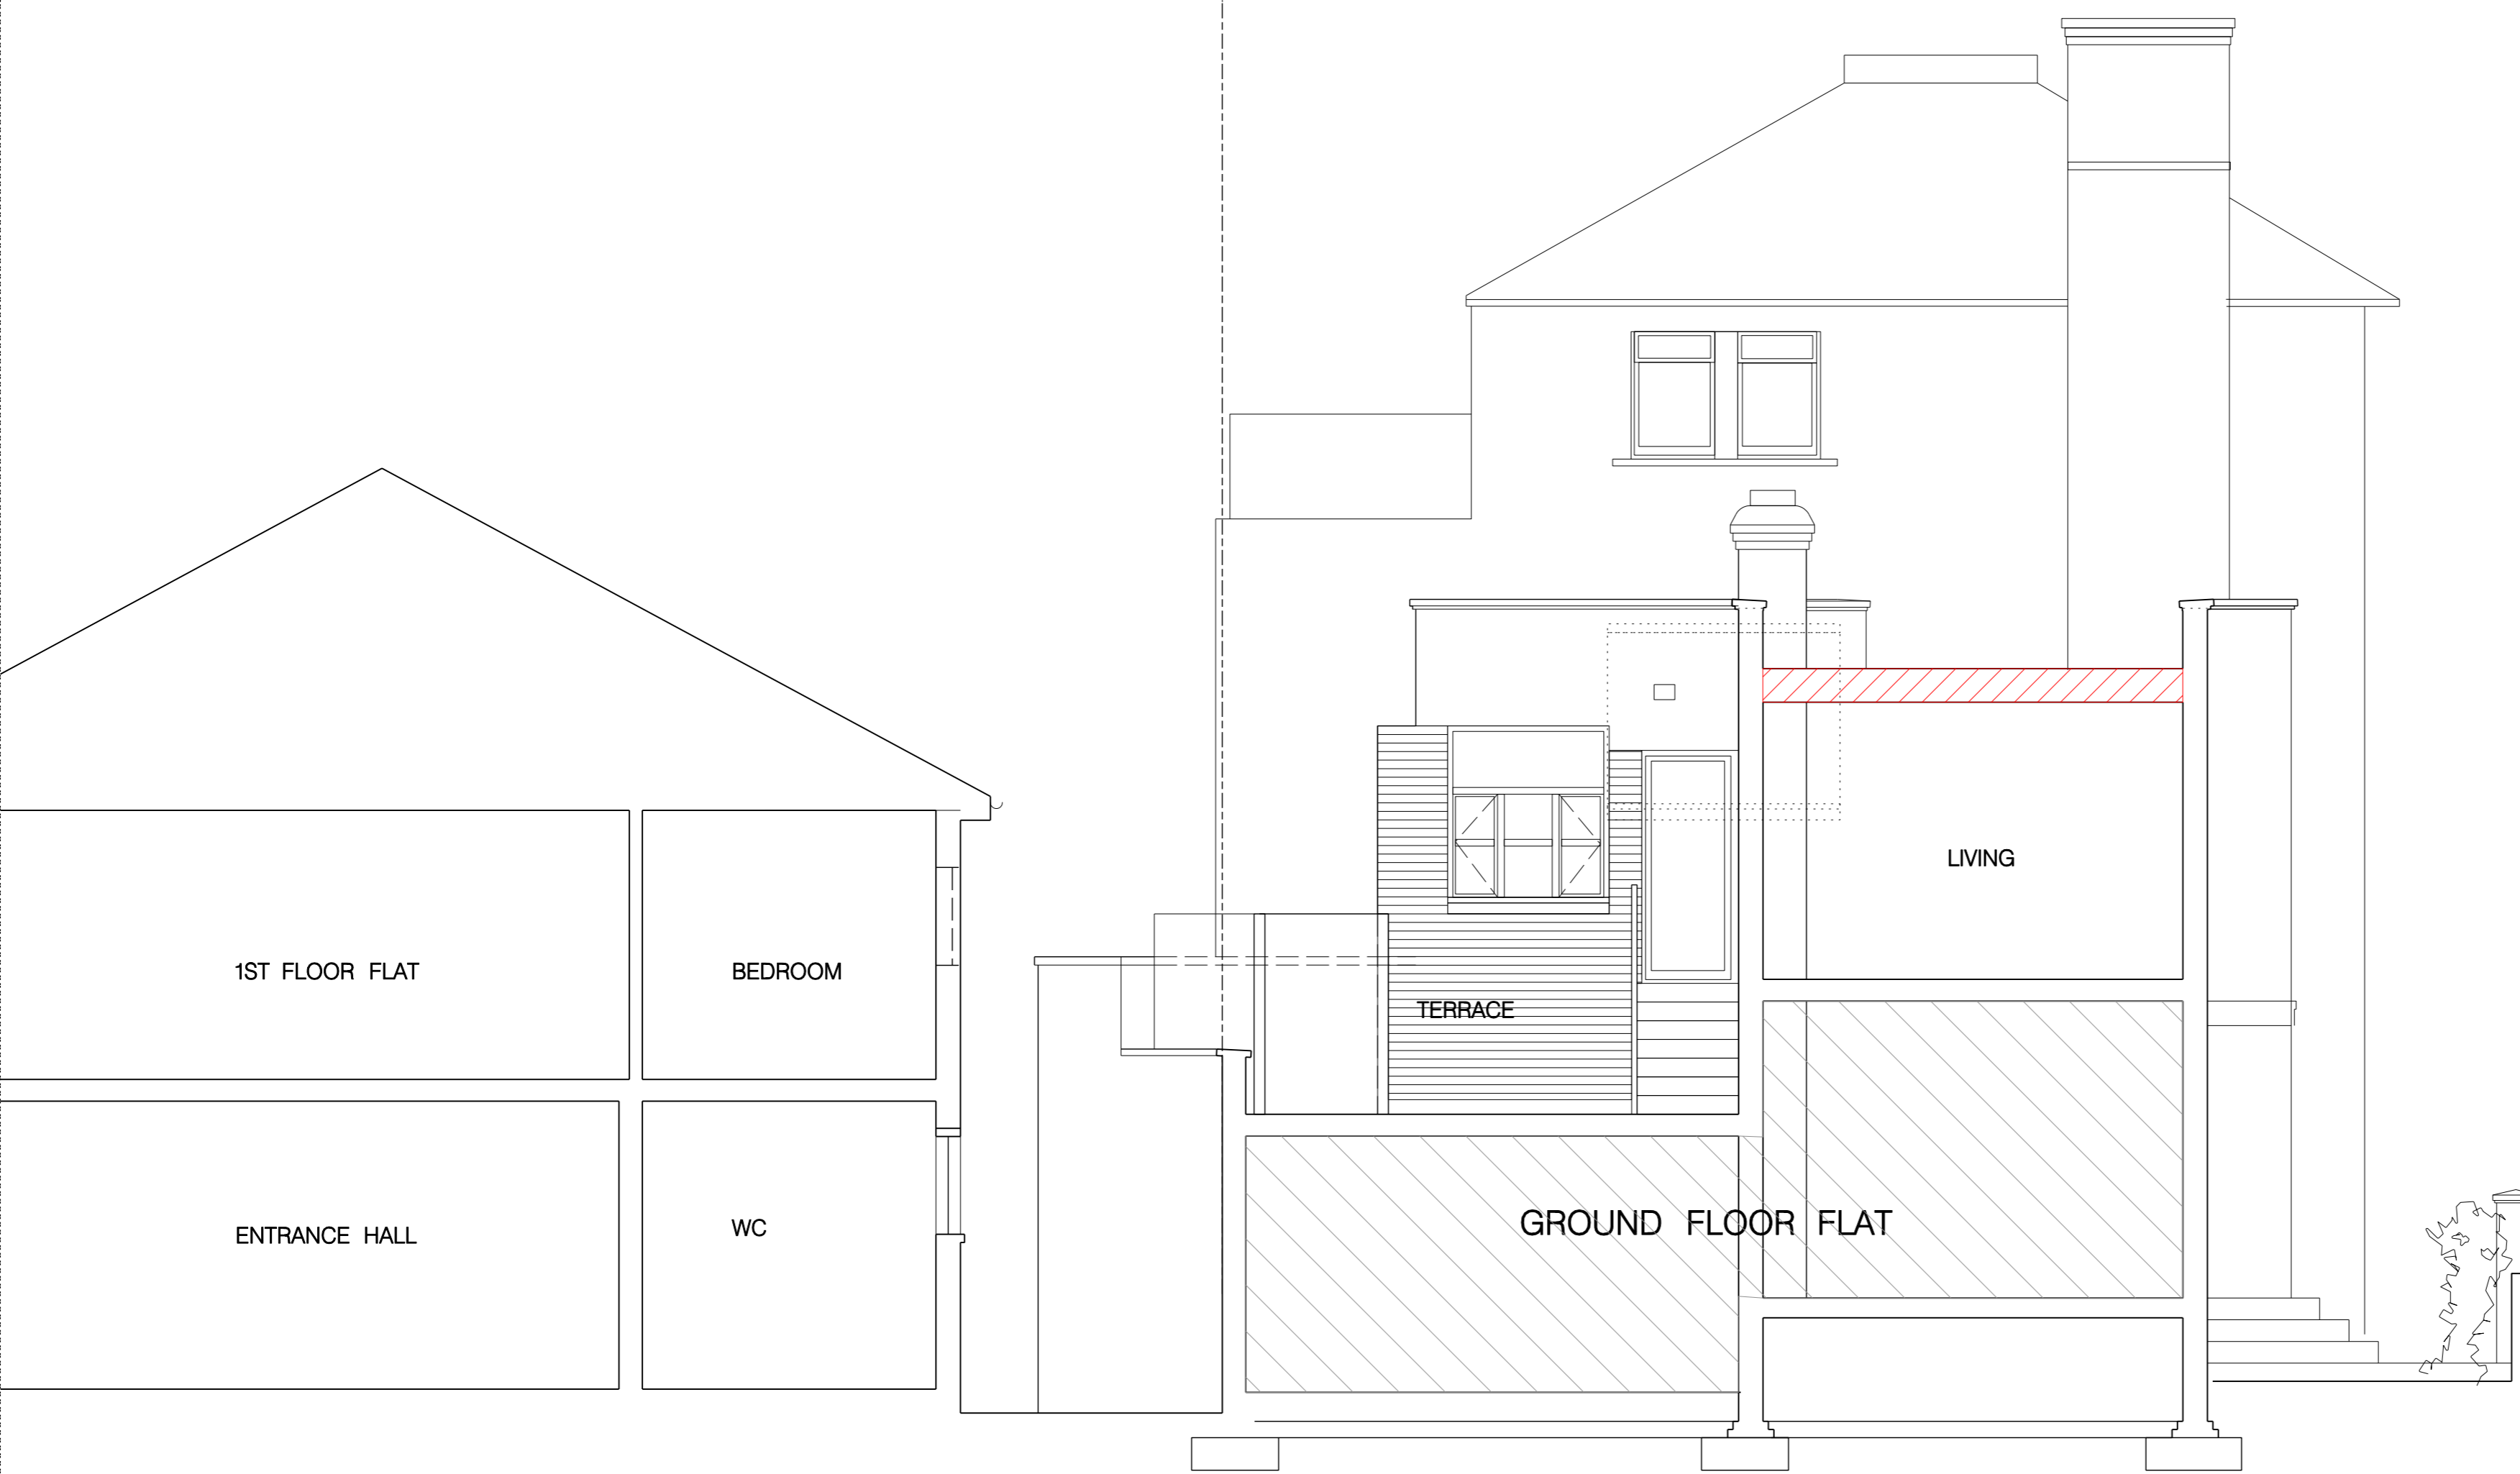

EAVES LEVEL 32B +10.150

PARAPET +07.295

ROOF LEVEL +06.660

1ST FLOOR PLAN +03.800

GROUND FLOOR PLAN +00.868

GARDEN LEVEL +00.000

PLANNING

 DEMOLITION



P1	30.06.17	PLANNING ISSUE
REV	DATE	DESCRIPTION

JOB 32 LAURIER ROAD, LONDON NW5 1SJ		TITLE EXISTING SECTION BB				
© RICHARD KEEP ARCHITECTS 114-118 Parkway London NW1 7AN www.richardkeep.com e:info@richardkeep.com		DRAWN	DATE 19.12.16	JOB NO 147	DWG 1111	REV P1
CONTRACTOR TO CHECK ALL DIMENSIONS ON SITE DO NOT SCALE SPECIFICATION TO TAKE PRECEDENCE OVER DRAWINGS AND DETAILS		CHECK	SCALE 1:100@A4 1:50@A2			DATE 30.06.17

LAURIER ROAD

32 LAURIER ROAD

ST MARY BROOK FIELD CHURCH HALL


PARAPET LEVEL +07.295

2ND LEVEL +06.590

1ST LEVEL +03.800


GROUND LEVEL +00.868

GARDEN LEVEL +00.000

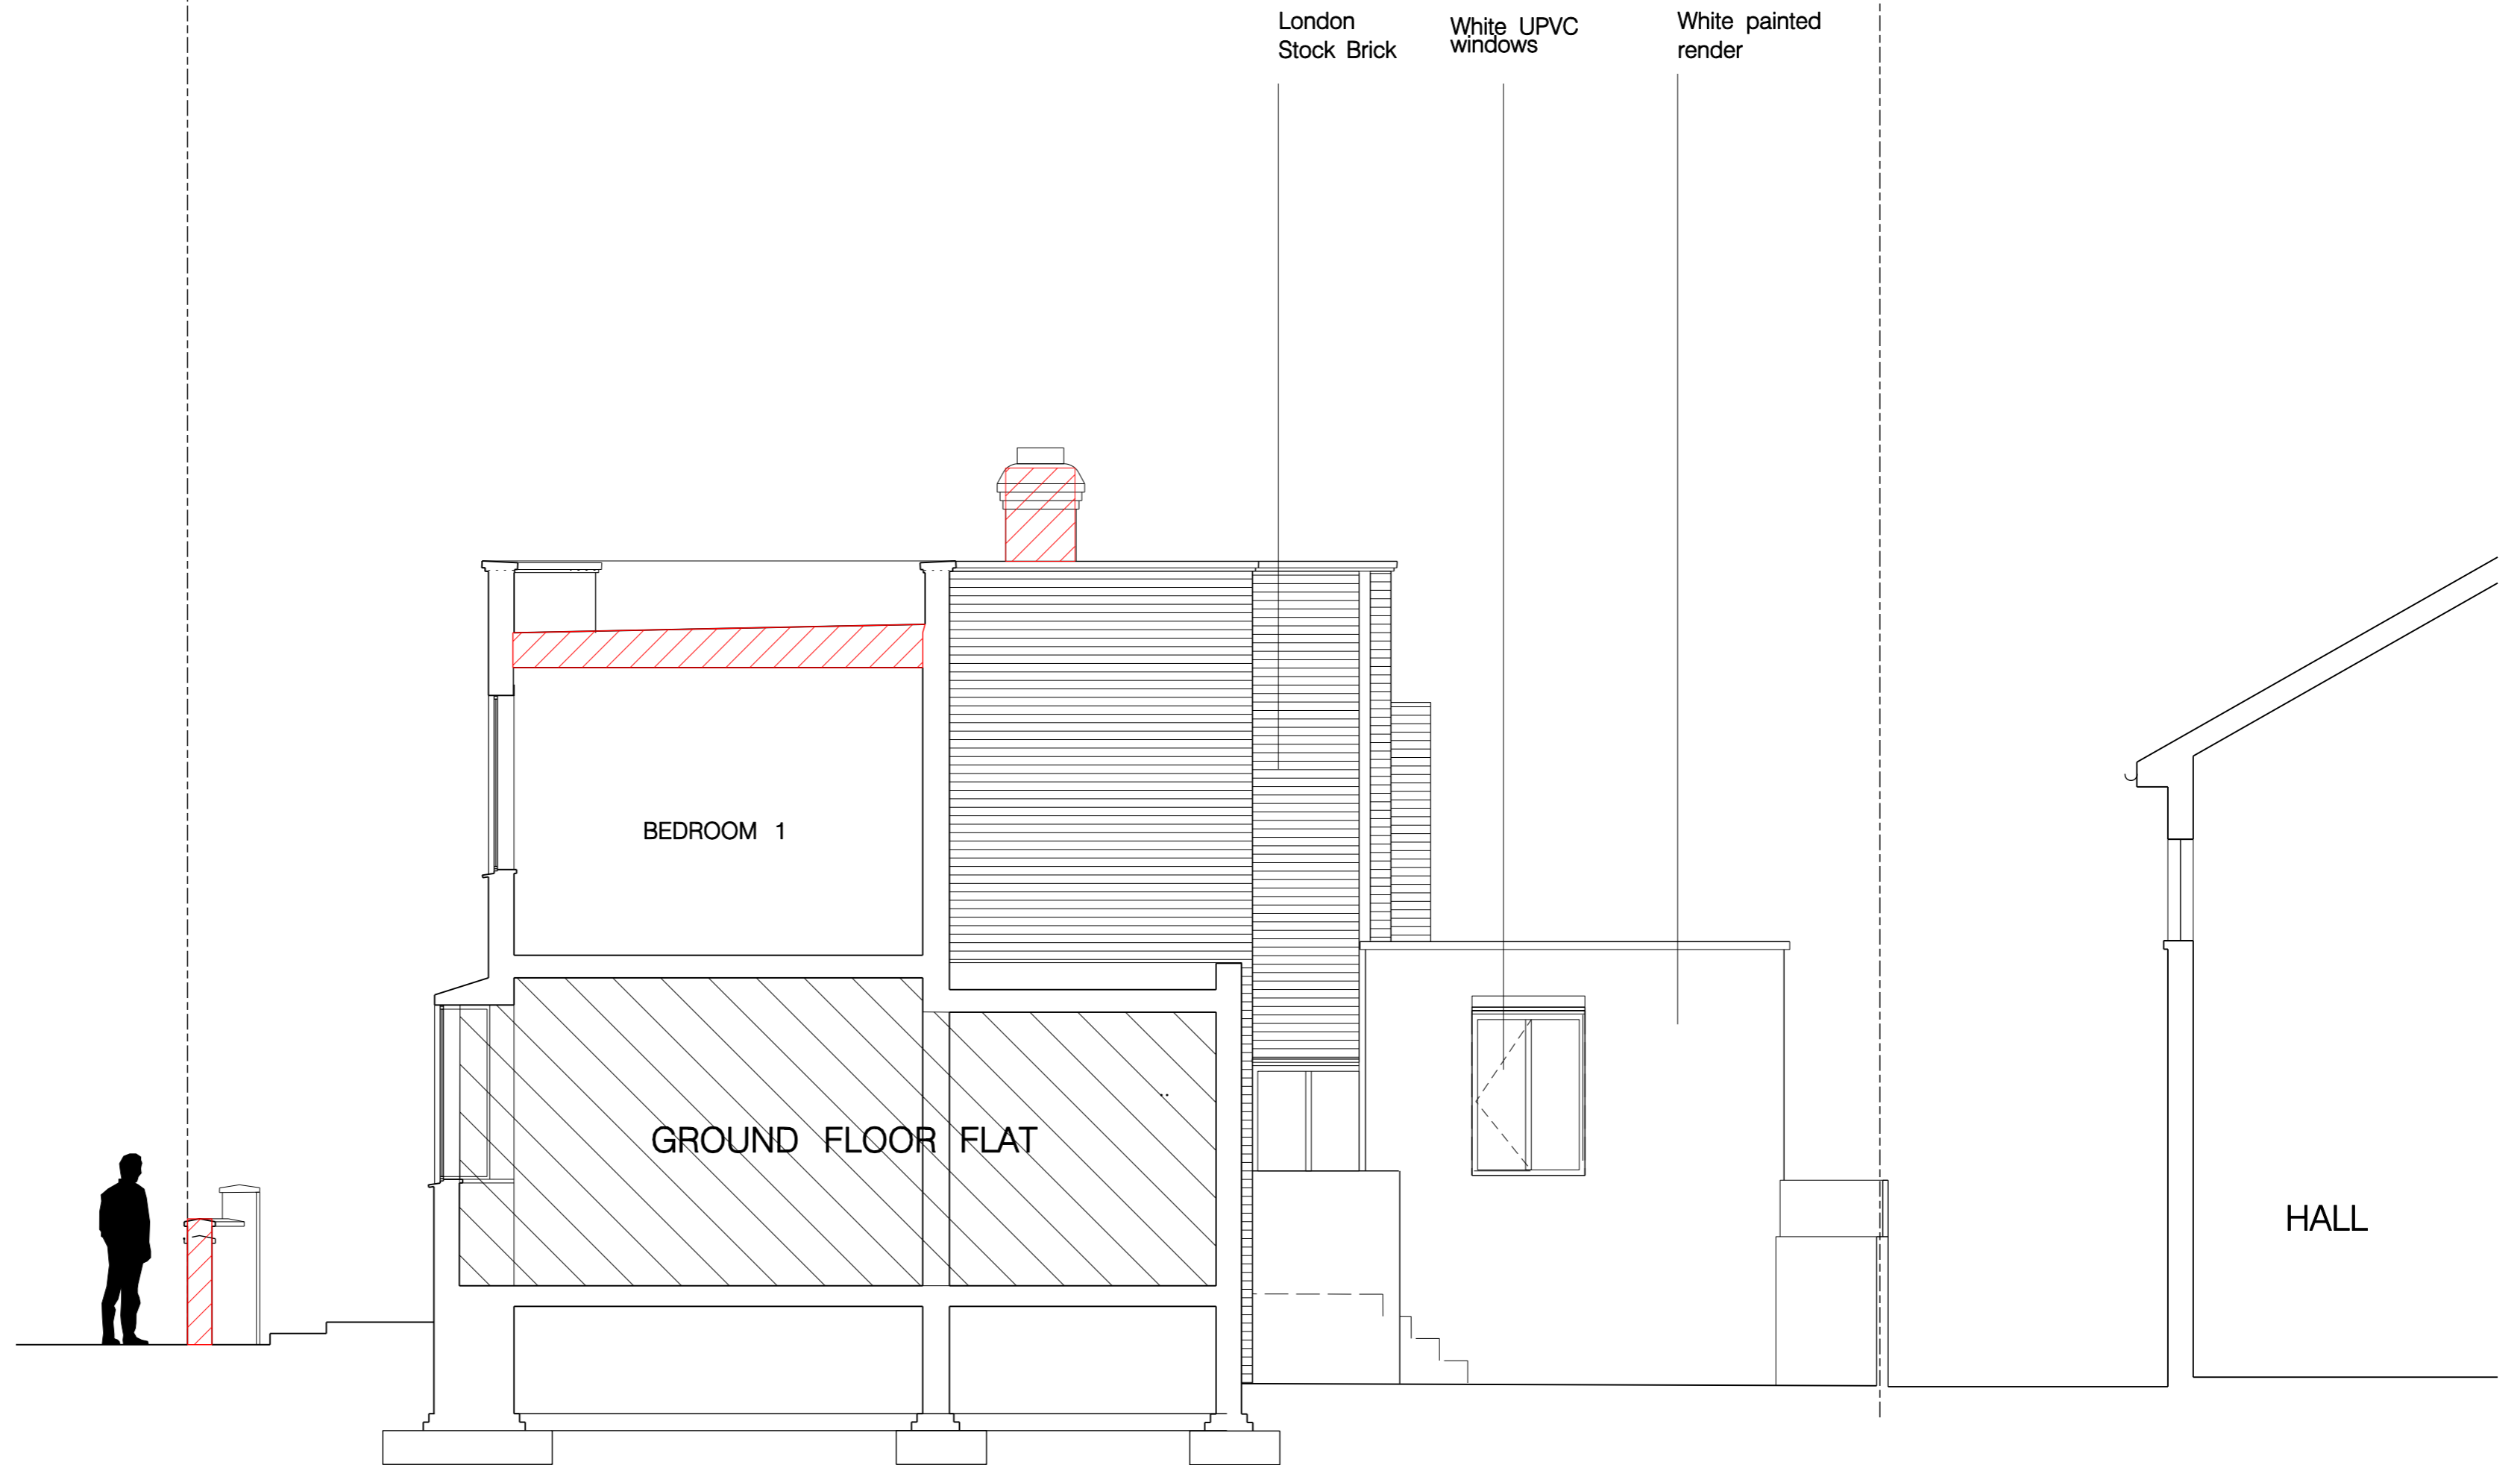

PLANNING

 DEMOLITION

 

P1	30.06.17	PLANNING ISSUE
REV	DATE	DESCRIPTION

JOB 32 LAURIER ROAD, LONDON NW5 1SJ		TITLE EXISTING SECTION CC				
© RICHARD KEEP ARCHITECTS 114-118 Parkway London NW1 7AN www.richardkeep.com e:info@richardkeep.com		DRAWN	DATE 19.12.16	JOB NO 147	DWG 1112	REV P1
CONTRACTOR TO CHECK ALL DIMENSIONS ON SITE DO NOT SCALE SPECIFICATION TO TAKE PRECEDENCE OVER DRAWINGS AND DETAILS		CHECK	SCALE 1:100@A4 1:50@A2			DATE 30.06.17

ST MARY BROOK FIELD CHURCH HALL

32 LAURIER ROAD

LAURIER ROAD

EAVES LEVEL 32B +10.150


PARAPET +07.295

ROOF LEVEL +06.660

1ST FLOOR PLAN +03.800

GROUND FLOOR PLAN +00.868

GARDEN LEVEL +00.000

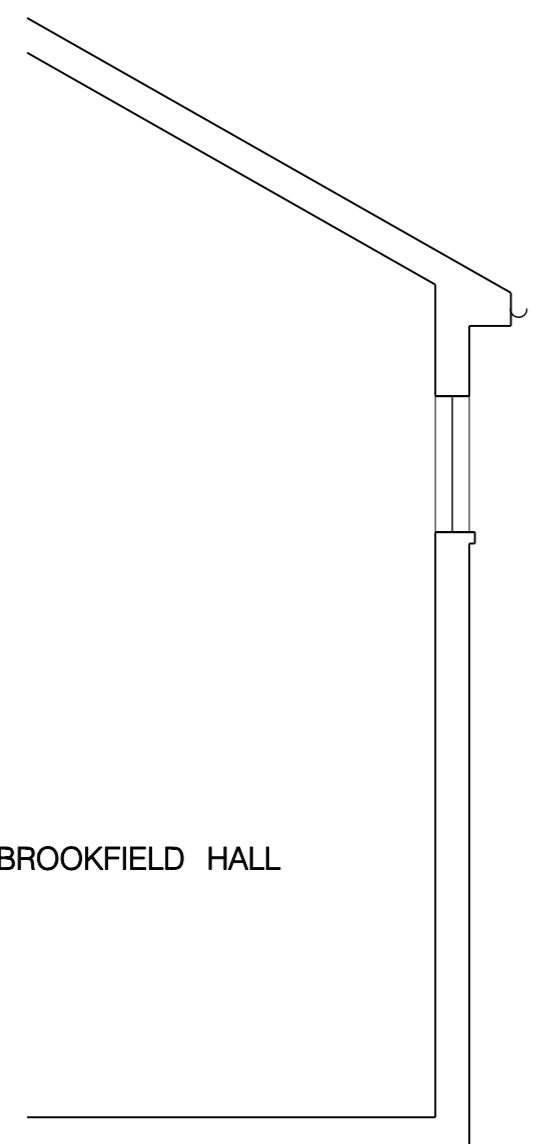


BATHROOM

GROUND FLOOR FLAT

ST. MARY BROOKFIELD HALL


PLANNING

 DEMOLITION

 


REV	DATE	DESCRIPTION
P1	30.06.17	PLANNING ISSUE

JOB 32 LAURIER ROAD, LONDON NW5 1SJ		TITLE EXISTING SECTION DD			
© RICHARD KEEP ARCHITECTS 114-118 Parkway London NW1 7AN www.richardkeep.com e:info@richardkeep.com		DRAWN	DATE 19.12.16	JOB NO 147	REV P1
CONTRACTOR TO CHECK ALL DIMENSIONS ON SITE DO NOT SCALE SPECIFICATION TO TAKE PRECEDENCE OVER DRAWINGS AND DETAILS		CHECK	SCALE 1:100@A4 1:50@A2	DWG 1113	DATE 30.06.17

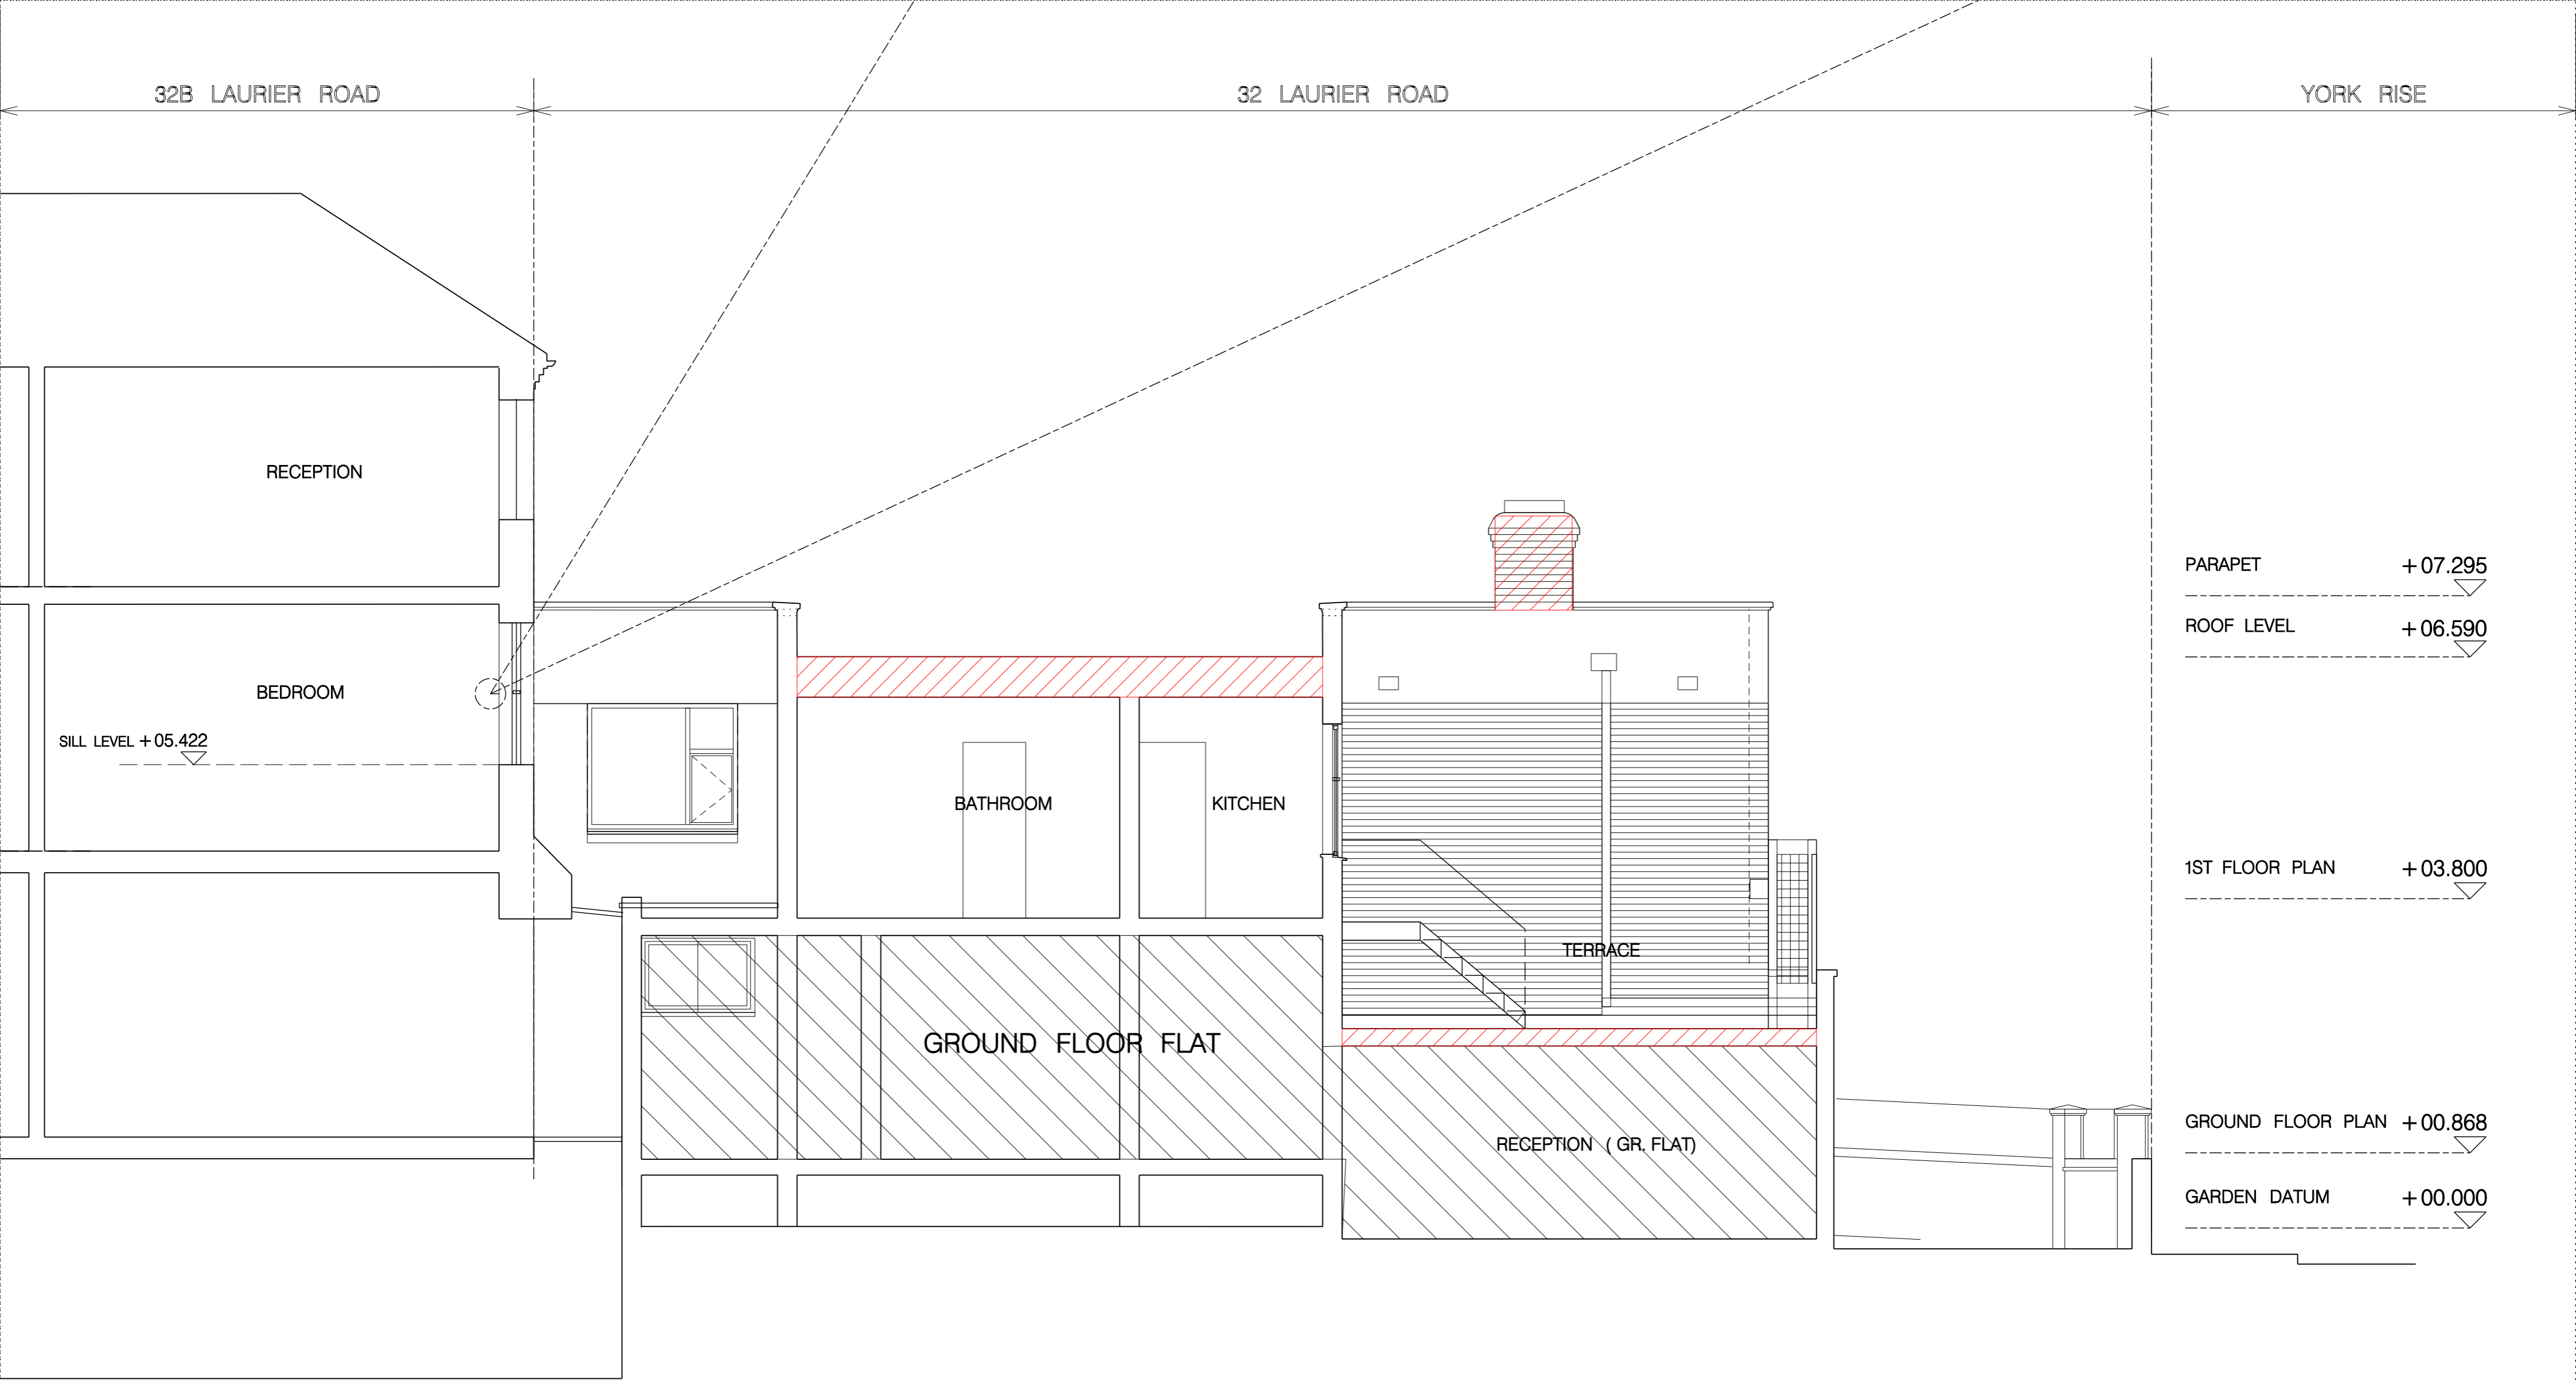


PLANNING

 DEMOLITION

 


REV	DATE	DESCRIPTION
P1	30.06.17	PLANNING ISSUE

JOB 32 LAURIER ROAD, LONDON NW5 1SJ		TITLE EXISTING SECTION EE				
© RICHARD KEEP ARCHITECTS 114-118 Parkway London NW1 7AN www.richardkeep.com e:info@richardkeep.com		DRAWN	DATE 19.12.16	JOB NO 147	DWG 1114	REV P1
CONTRACTOR TO CHECK ALL DIMENSIONS ON SITE DO NOT SCALE SPECIFICATION TO TAKE PRECEDENCE OVER DRAWINGS AND DETAILS		CHECK	SCALE 1:100@A4 1:50@A2			DATE 30.06.17

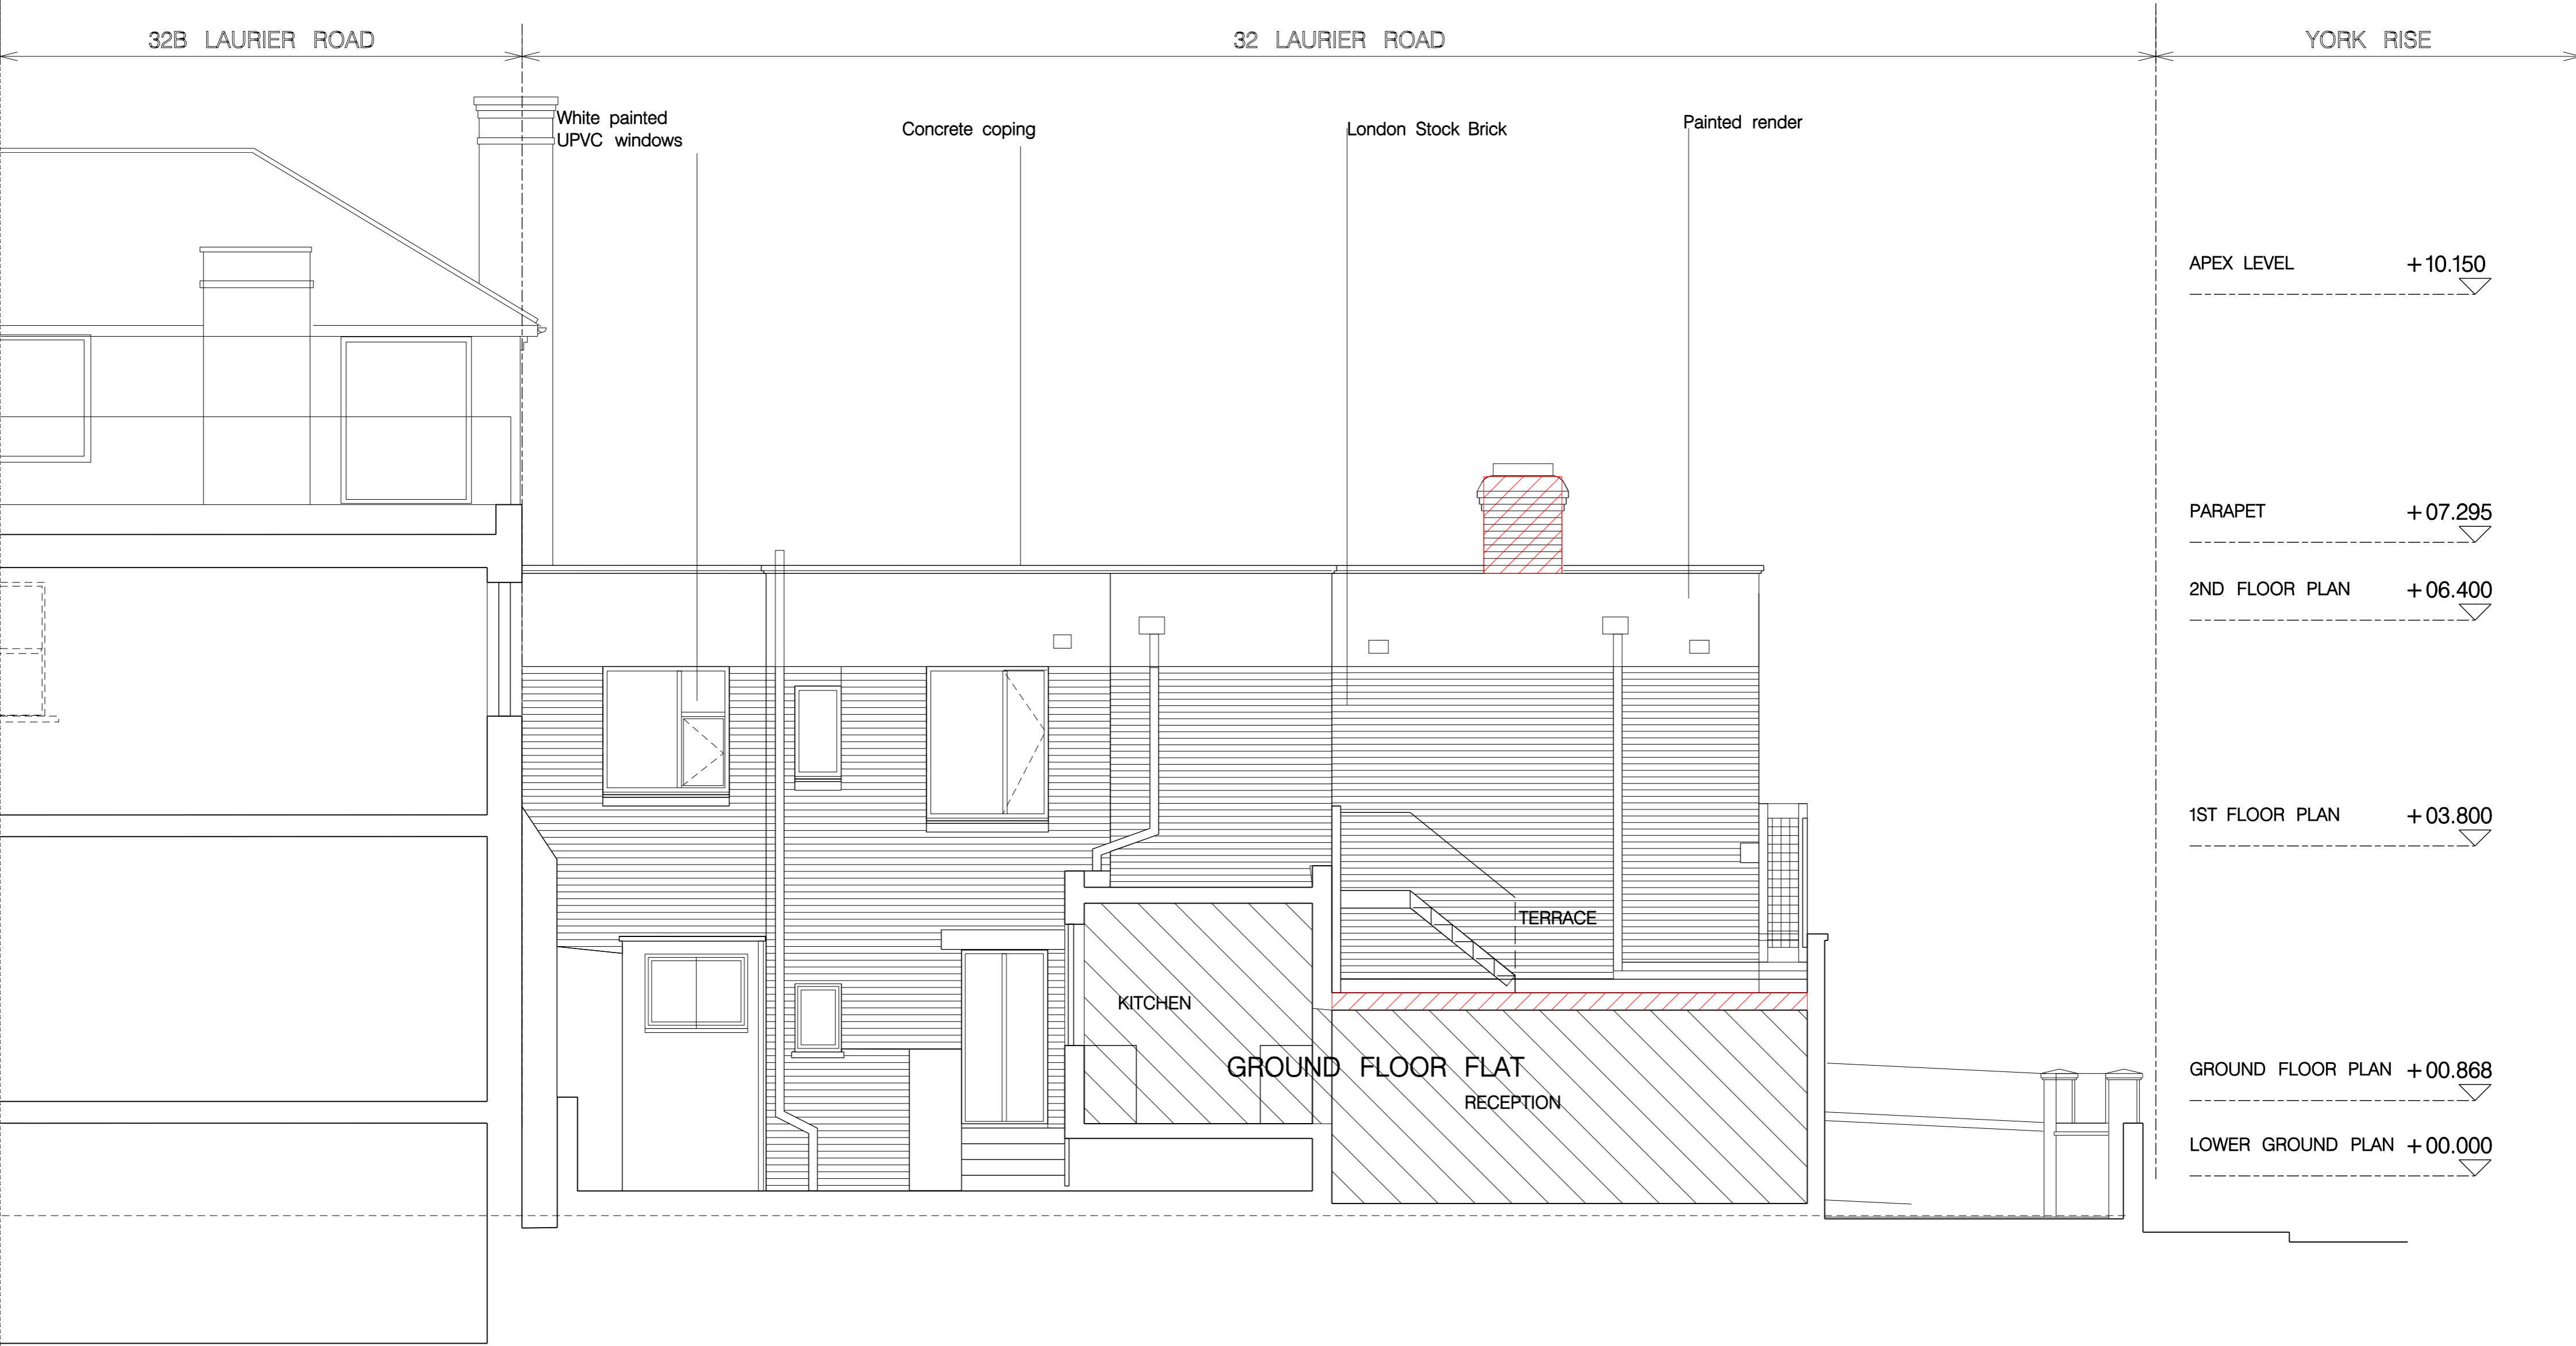

PLANNING

 DEMOLITION

 


REV	DATE	DESCRIPTION
P1	30.06.17	PLANNING ISSUE

JOB 32 LAURIER ROAD, LONDON NW5 1SJ		TITLE EXISTING SECTION FF			
© RICHARD KEEP ARCHITECTS 114-118 Parkway London NW1 7AN www.richardkeep.com e:info@richardkeep.com		DRAWN	DATE 19.12.16	JOB NO 147	REV P1
CONTRACTOR TO CHECK ALL DIMENSIONS ON SITE DO NOT SCALE SPECIFICATION TO TAKE PRECEDENCE OVER DRAWINGS AND DETAILS		CHECK	SCALE 1:100@A4 1:50@A2	DWG 1115	DATE 30.06.17



PLANNING

 

REV	DATE	DESCRIPTION
P1	30.06.17	PLANNING ISSUE

JOB 32 LAURIER ROAD, LONDON NW5 1SJ		TITLE EXISTING LAURIER ROAD ELEVATION				
© RICHARD KEEP ARCHITECTS 114-118 Parkway London NW1 7AN www.richardkeep.com e:info@richardkeep.com		DRAWN	DATE 19.12.16	JOB NO 147	DWG 1120	REV P1
CONTRACTOR TO CHECK ALL DIMENSIONS ON SITE DO NOT SCALE SPECIFICATION TO TAKE PRECEDENCE OVER DRAWINGS AND DETAILS		CHECK	SCALE 1:100@A4 1:50@A2			DATE 30.06.17

ST MARY BROOK FIELD CHURCH HALL

32 LAURIER ROAD

LAURIER ROAD



APEX LEVEL +10.150

PARAPET +07.295


2ND FLOOR PLAN +06.400

1ST FLOOR PLAN +03.800

GROUND FLOOR PLAN +00.868


GARDEN DATUM +00.000

PLANNING

 


REV	DATE	DESCRIPTION
P1	30.06.17	PLANNING ISSUE

JOB 32 LAURIER ROAD, LONDON NW5 1SJ		TITLE EXISTING YORK RISE ELEVATION				
© RICHARD KEEP ARCHITECTS 114-118 Parkway London NW1 7AN www.richardkeep.com e:info@richardkeep.com						
DRAWN	DATE 19.12.16	JOB NO 147	DWG 1121	REV P1	DATE 30.06.17	CHECK
SCALE 1:100@A4 1:50@A2						
CONTRACTOR TO CHECK ALL DIMENSIONS ON SITE DO NOT SCALE SPECIFICATION TO TAKE PRECEDENCE OVER DRAWINGS AND DETAILS						

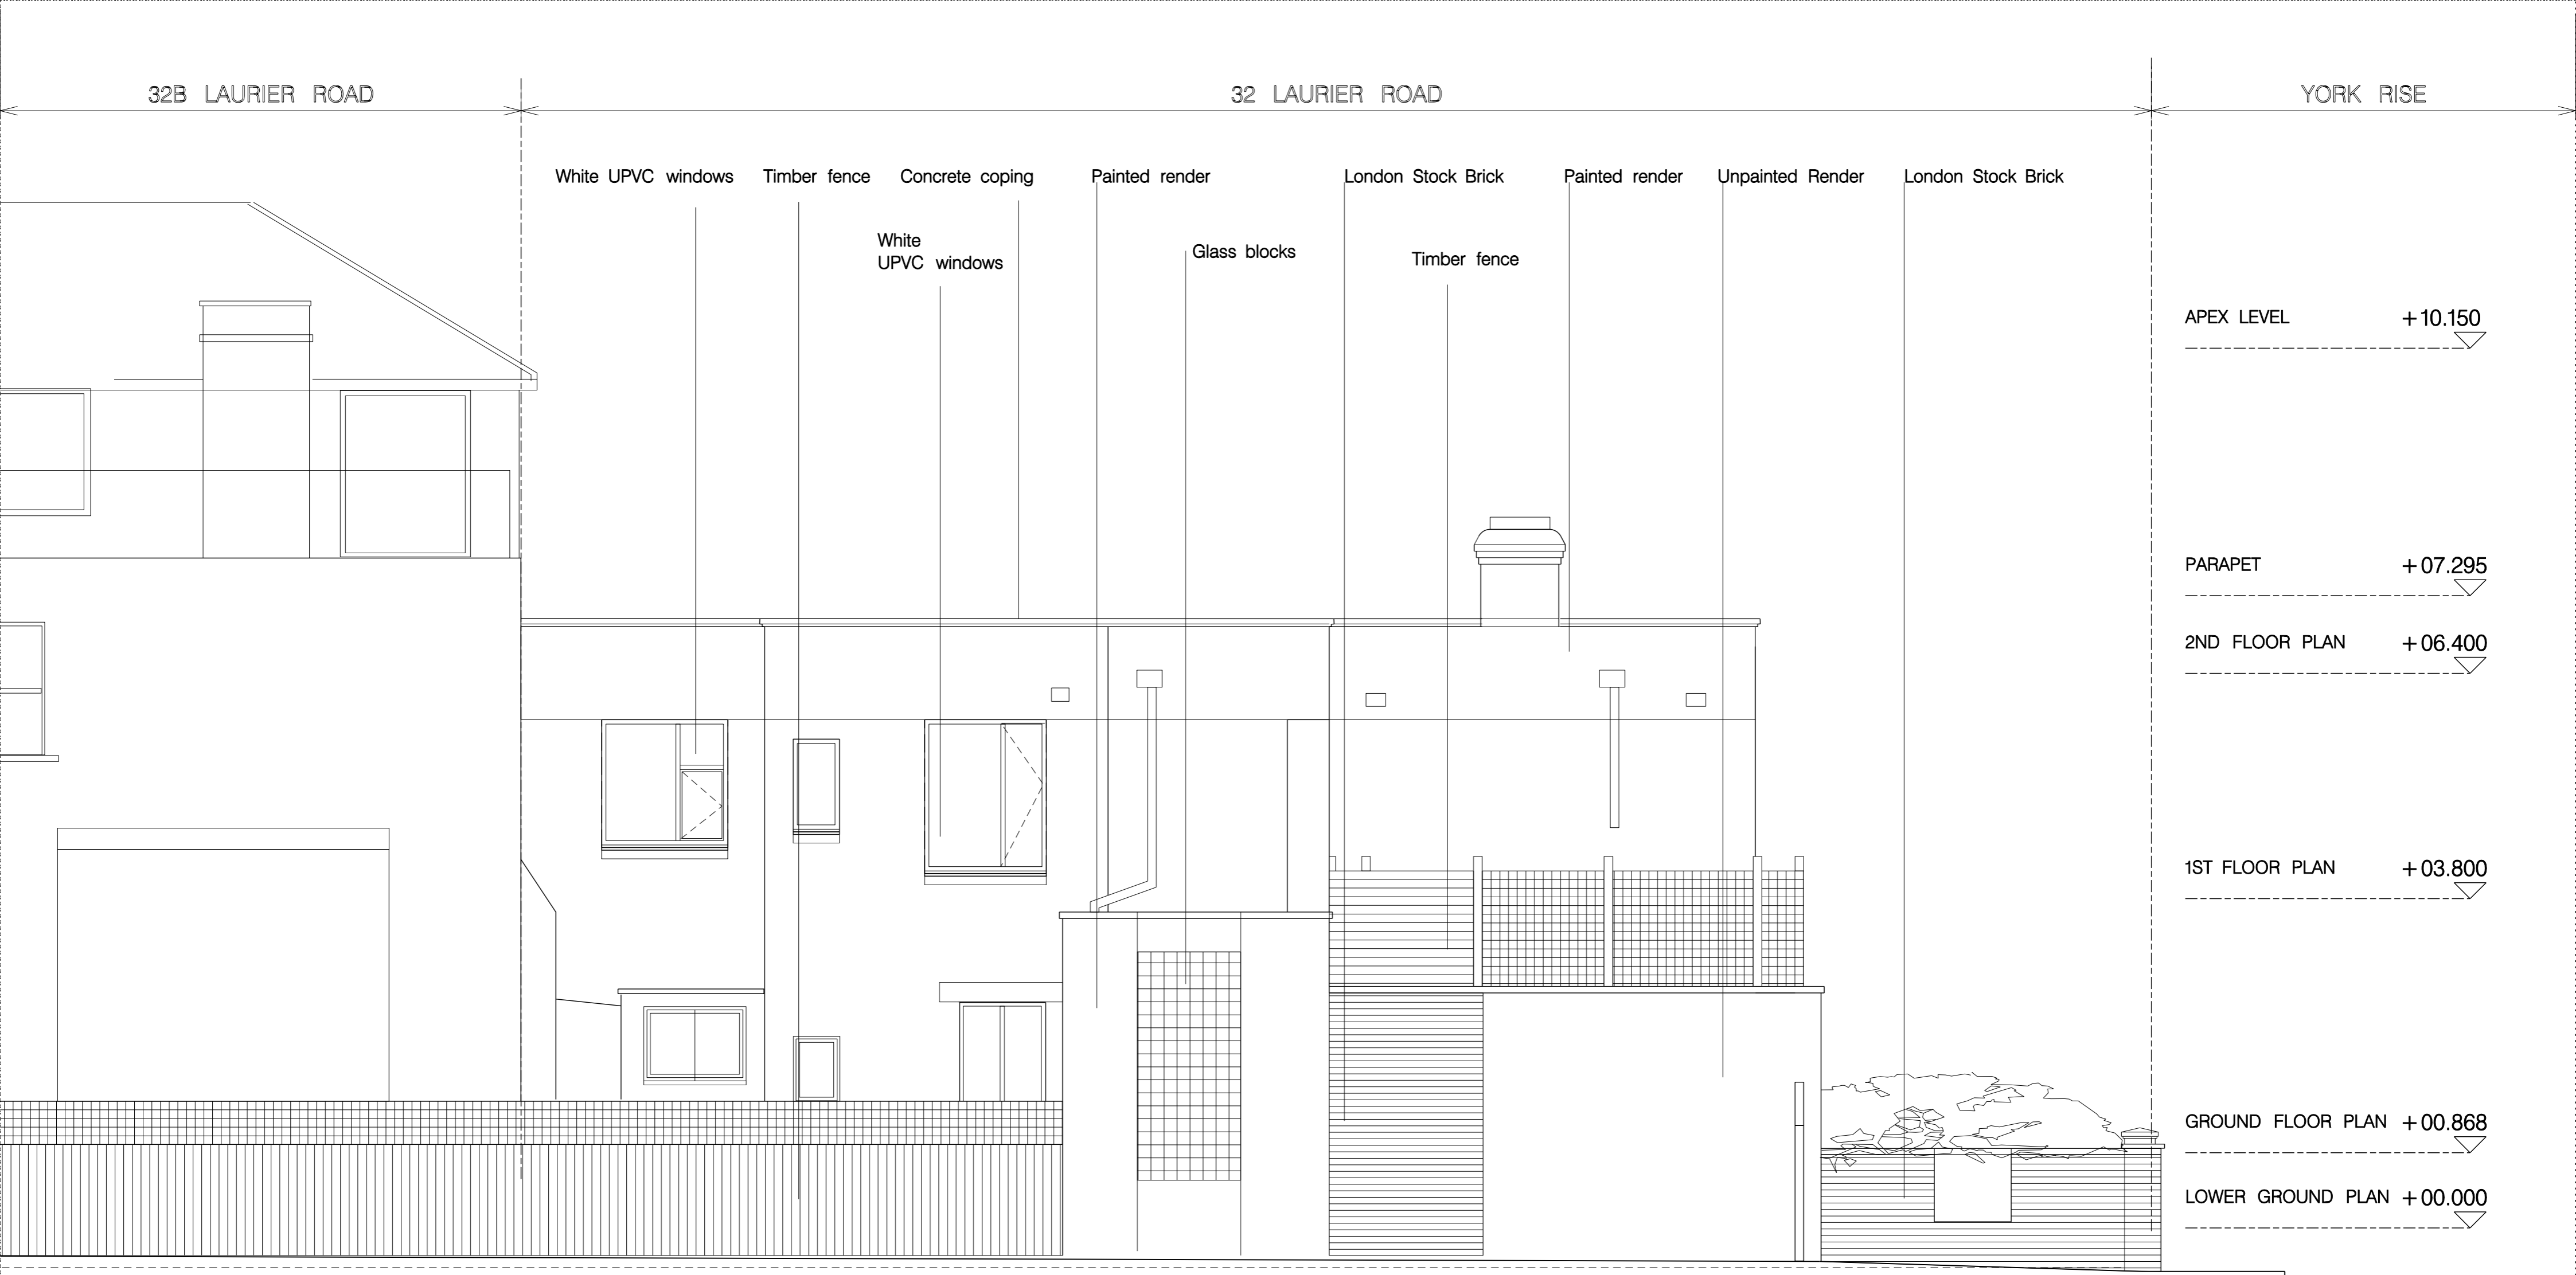

PLANNING

 

REV	DATE	DESCRIPTION
P1	30.06.17	PLANNING ISSUE

JOB 32 LAURIER ROAD, LONDON NW5 1SJ		TITLE EXISTING REAR ELEVATION				
© RICHARD KEEP ARCHITECTS 114-118 Parkway London NW1 7AN www.richardkeep.com e:info@richardkeep.com						
DRAWN	DATE 19.12.16	JOB NO 147	DWG 1122	REV P1	DATE 30.06.17	CHECK
SCALE 1:100@A4 1:50@A2						
CONTRACTOR TO CHECK ALL DIMENSIONS ON SITE DO NOT SCALE SPECIFICATION TO TAKE PRECEDENCE OVER DRAWINGS AND DETAILS						