



side elevation/section

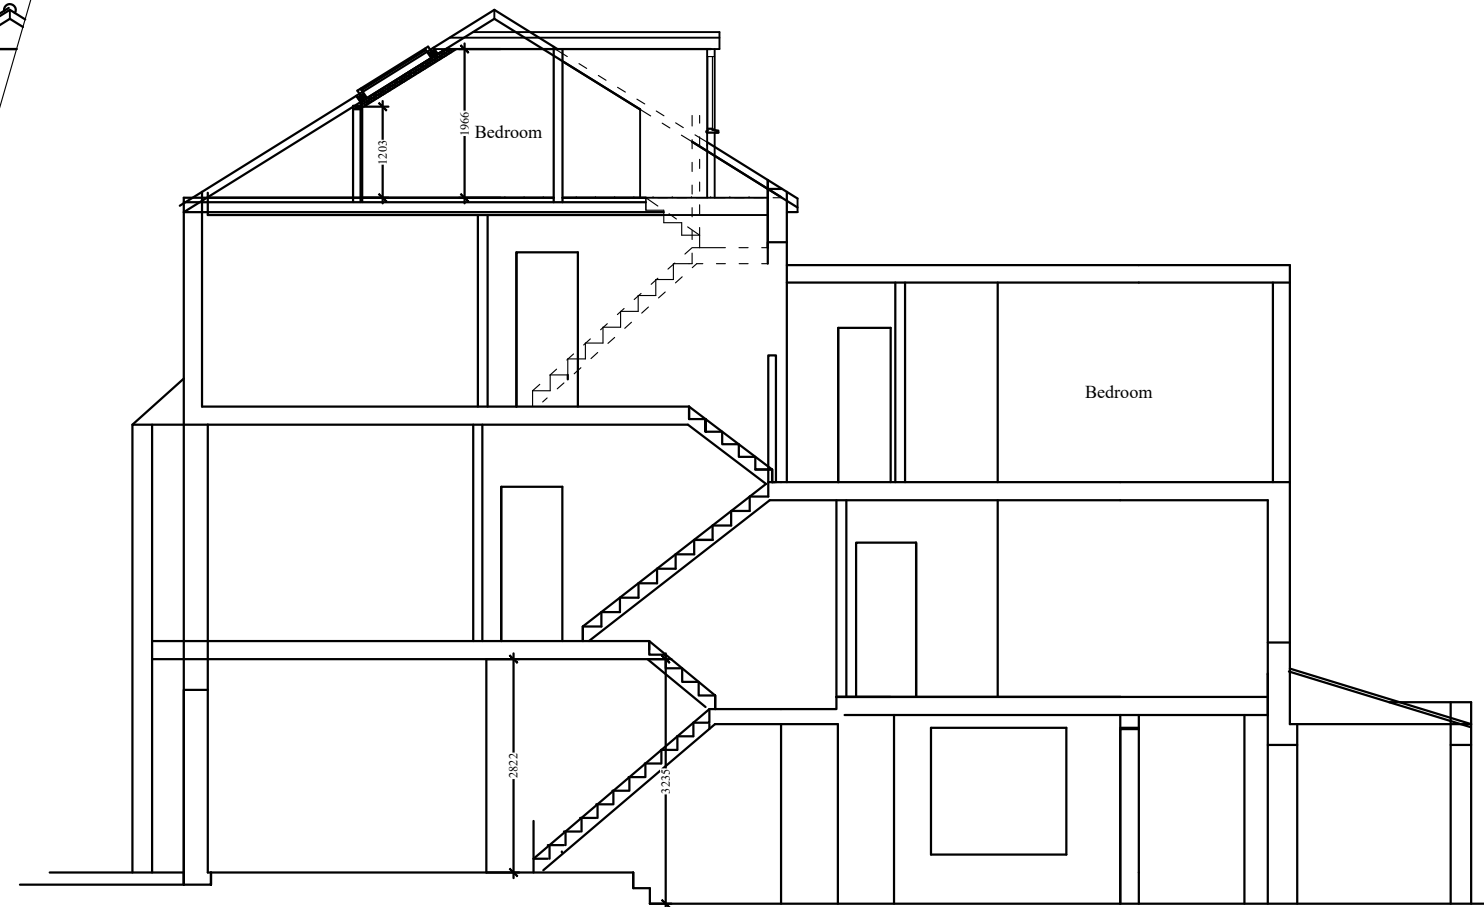


section A-A

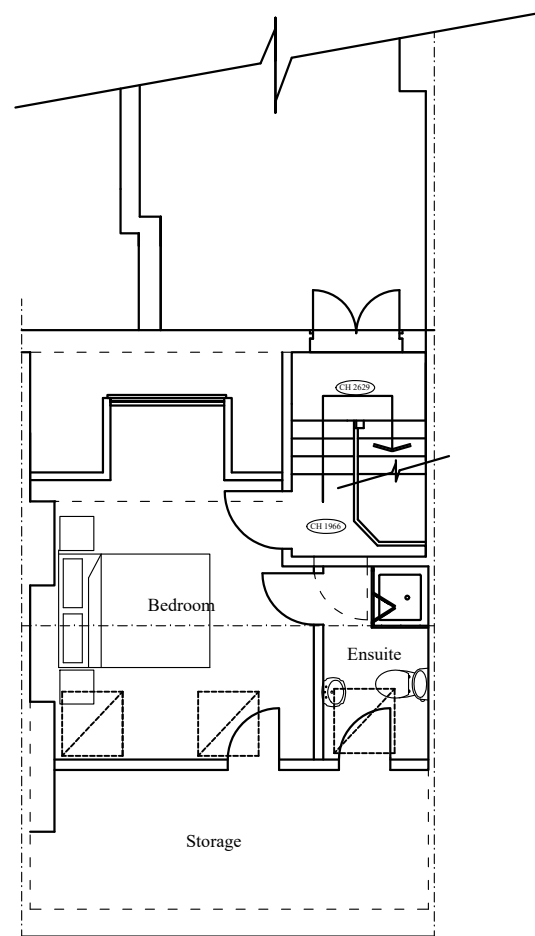


third floor plan



front elevation

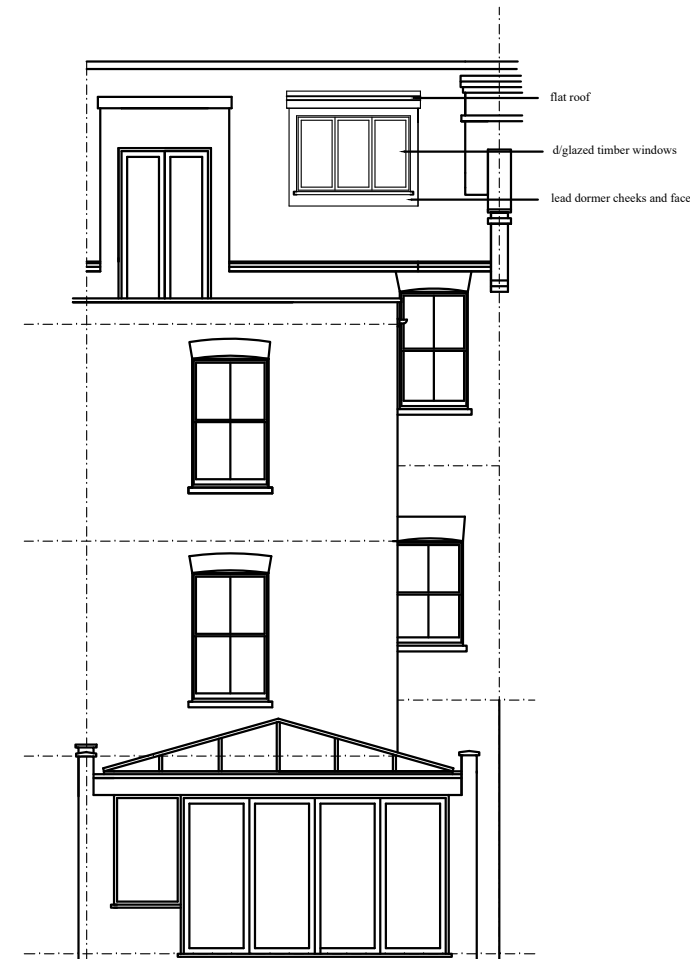

rear elevation

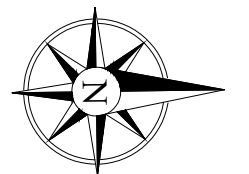

project		Proposed loft conversion incorporating rear dormer: 11 Mackeson Road, London NW3	
title		Proposed floor plans and elevations	
date	May 2017	scale	1:100 @ A3
<b>CLARK DESIGNS LTD</b> BUILDING SURVEYORS & DESIGNERS <small>39 Reculver Road, Heme Bay, Kent, CT16 6LQ          Tel: 01227 743330</small>			
drawing number		720/3	