
 


Living Room Door Elevation 1:25 scale

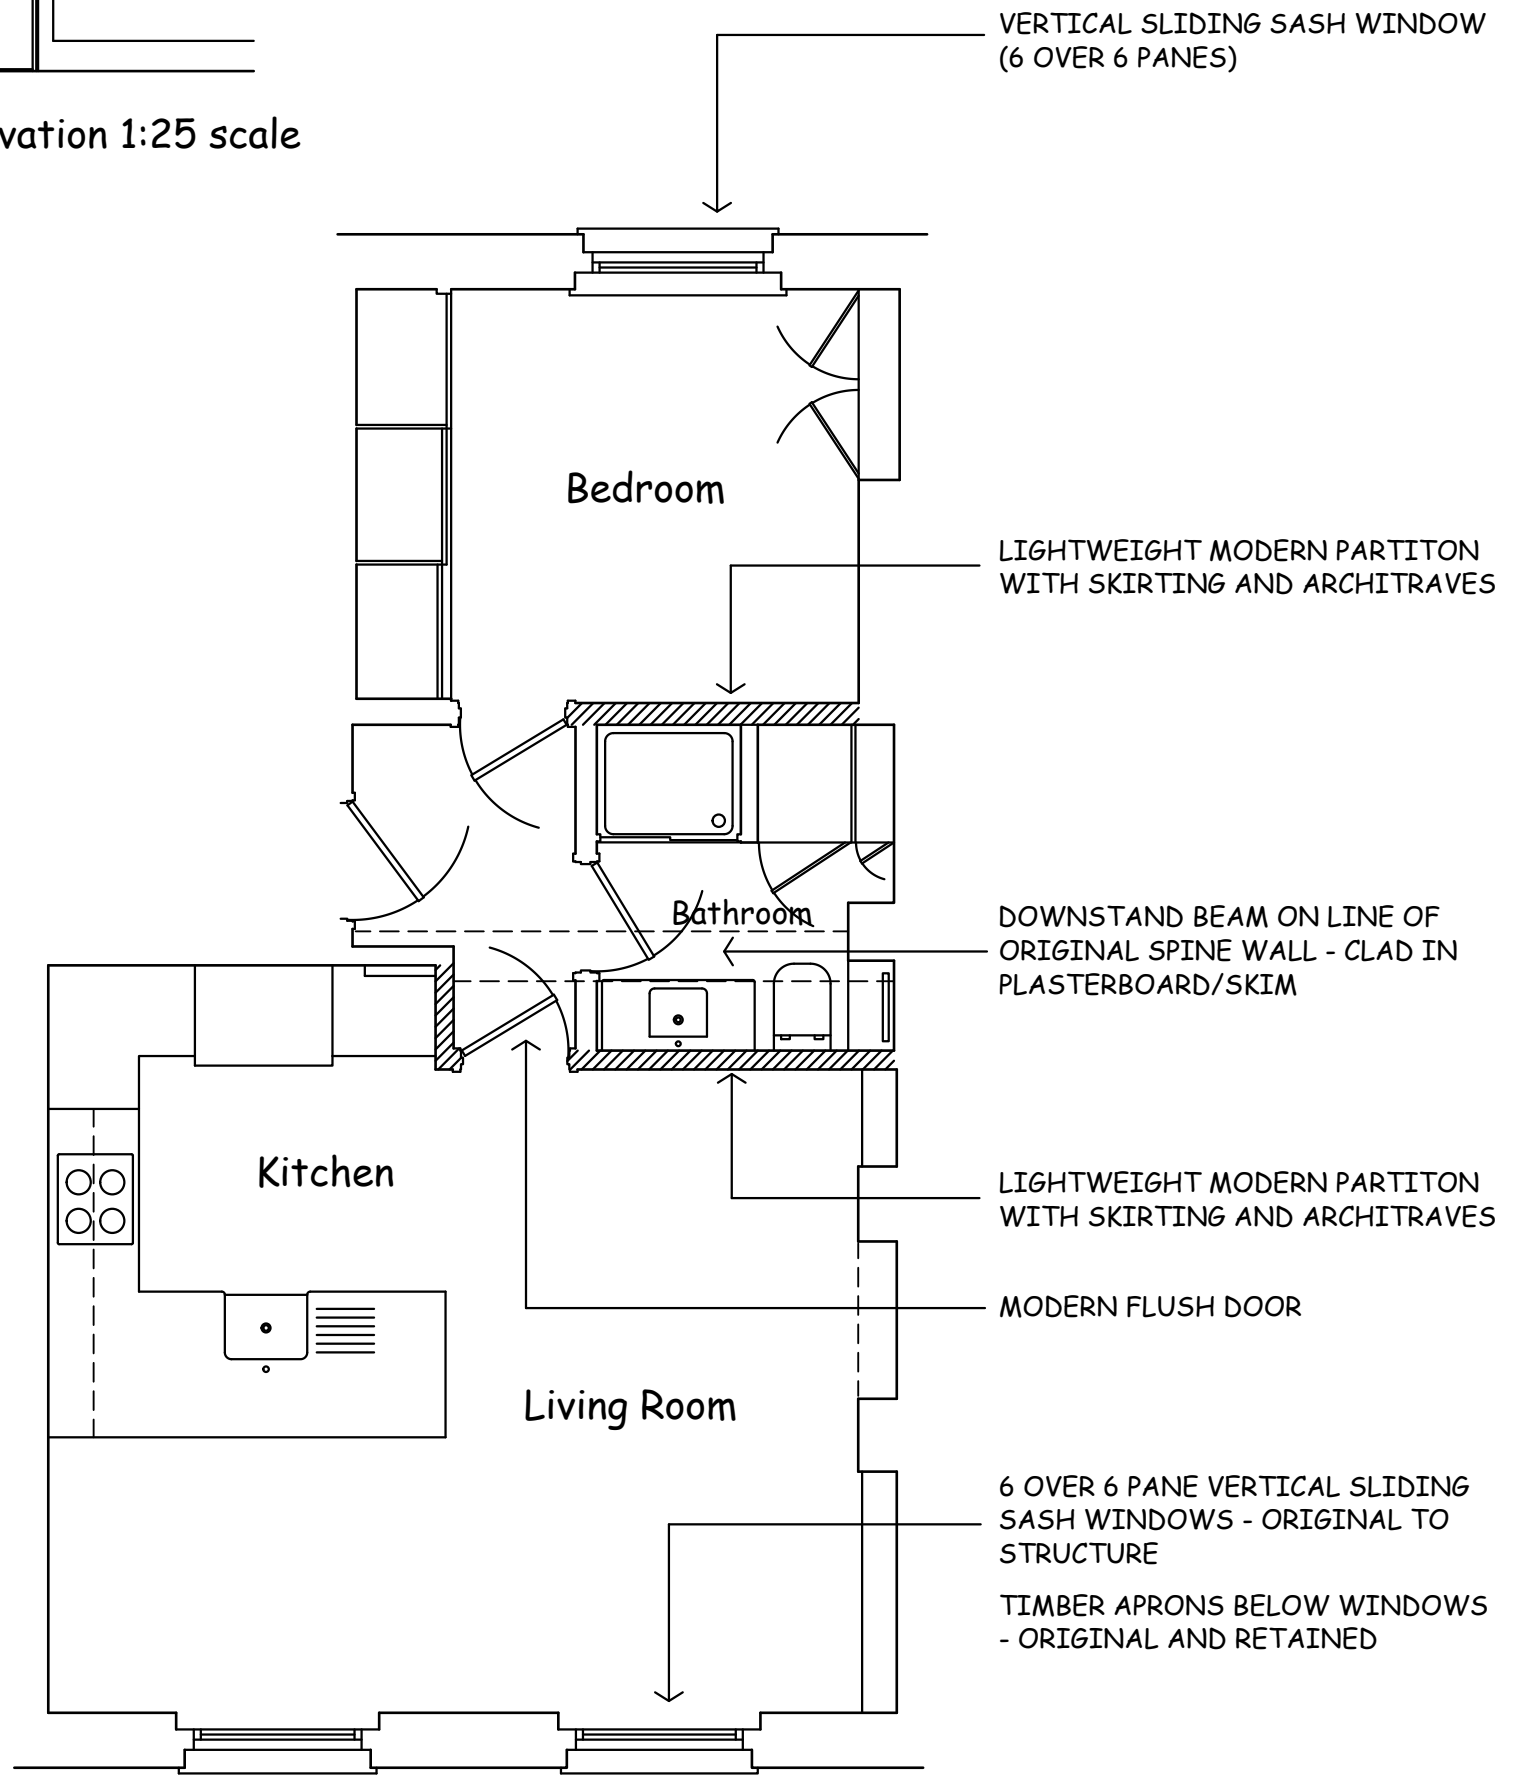

Scale of Metres

STEVEN ATKIN ARCHITECTS
1 Fortuna drive, Peterborough, Cambridgeshire PE2 8GG
Tel: 07974 741 638 E: cadman2000@gmail.com
Project: 31c Fitzroy Street, London W1T 6DT
Title: Floor Plan as Existing
Scale: 1:50 at A3 Date: 10/07/17
Drawing No. 2175 - S01