



NOTE:
DO NOT SCALE OFF THIS DRAWING
CONTRACTOR TO VERIFY ALL DIMENSIONS ON SITE
CROSS REFER TO ALL RELEVANT SPECIFICATIONS, SCHEDULES,
DETAILS AND CONSULTANTS DRAWINGS
THIS DRAWING IS BASED ON SURVEY INFORMATION BY OTHERS

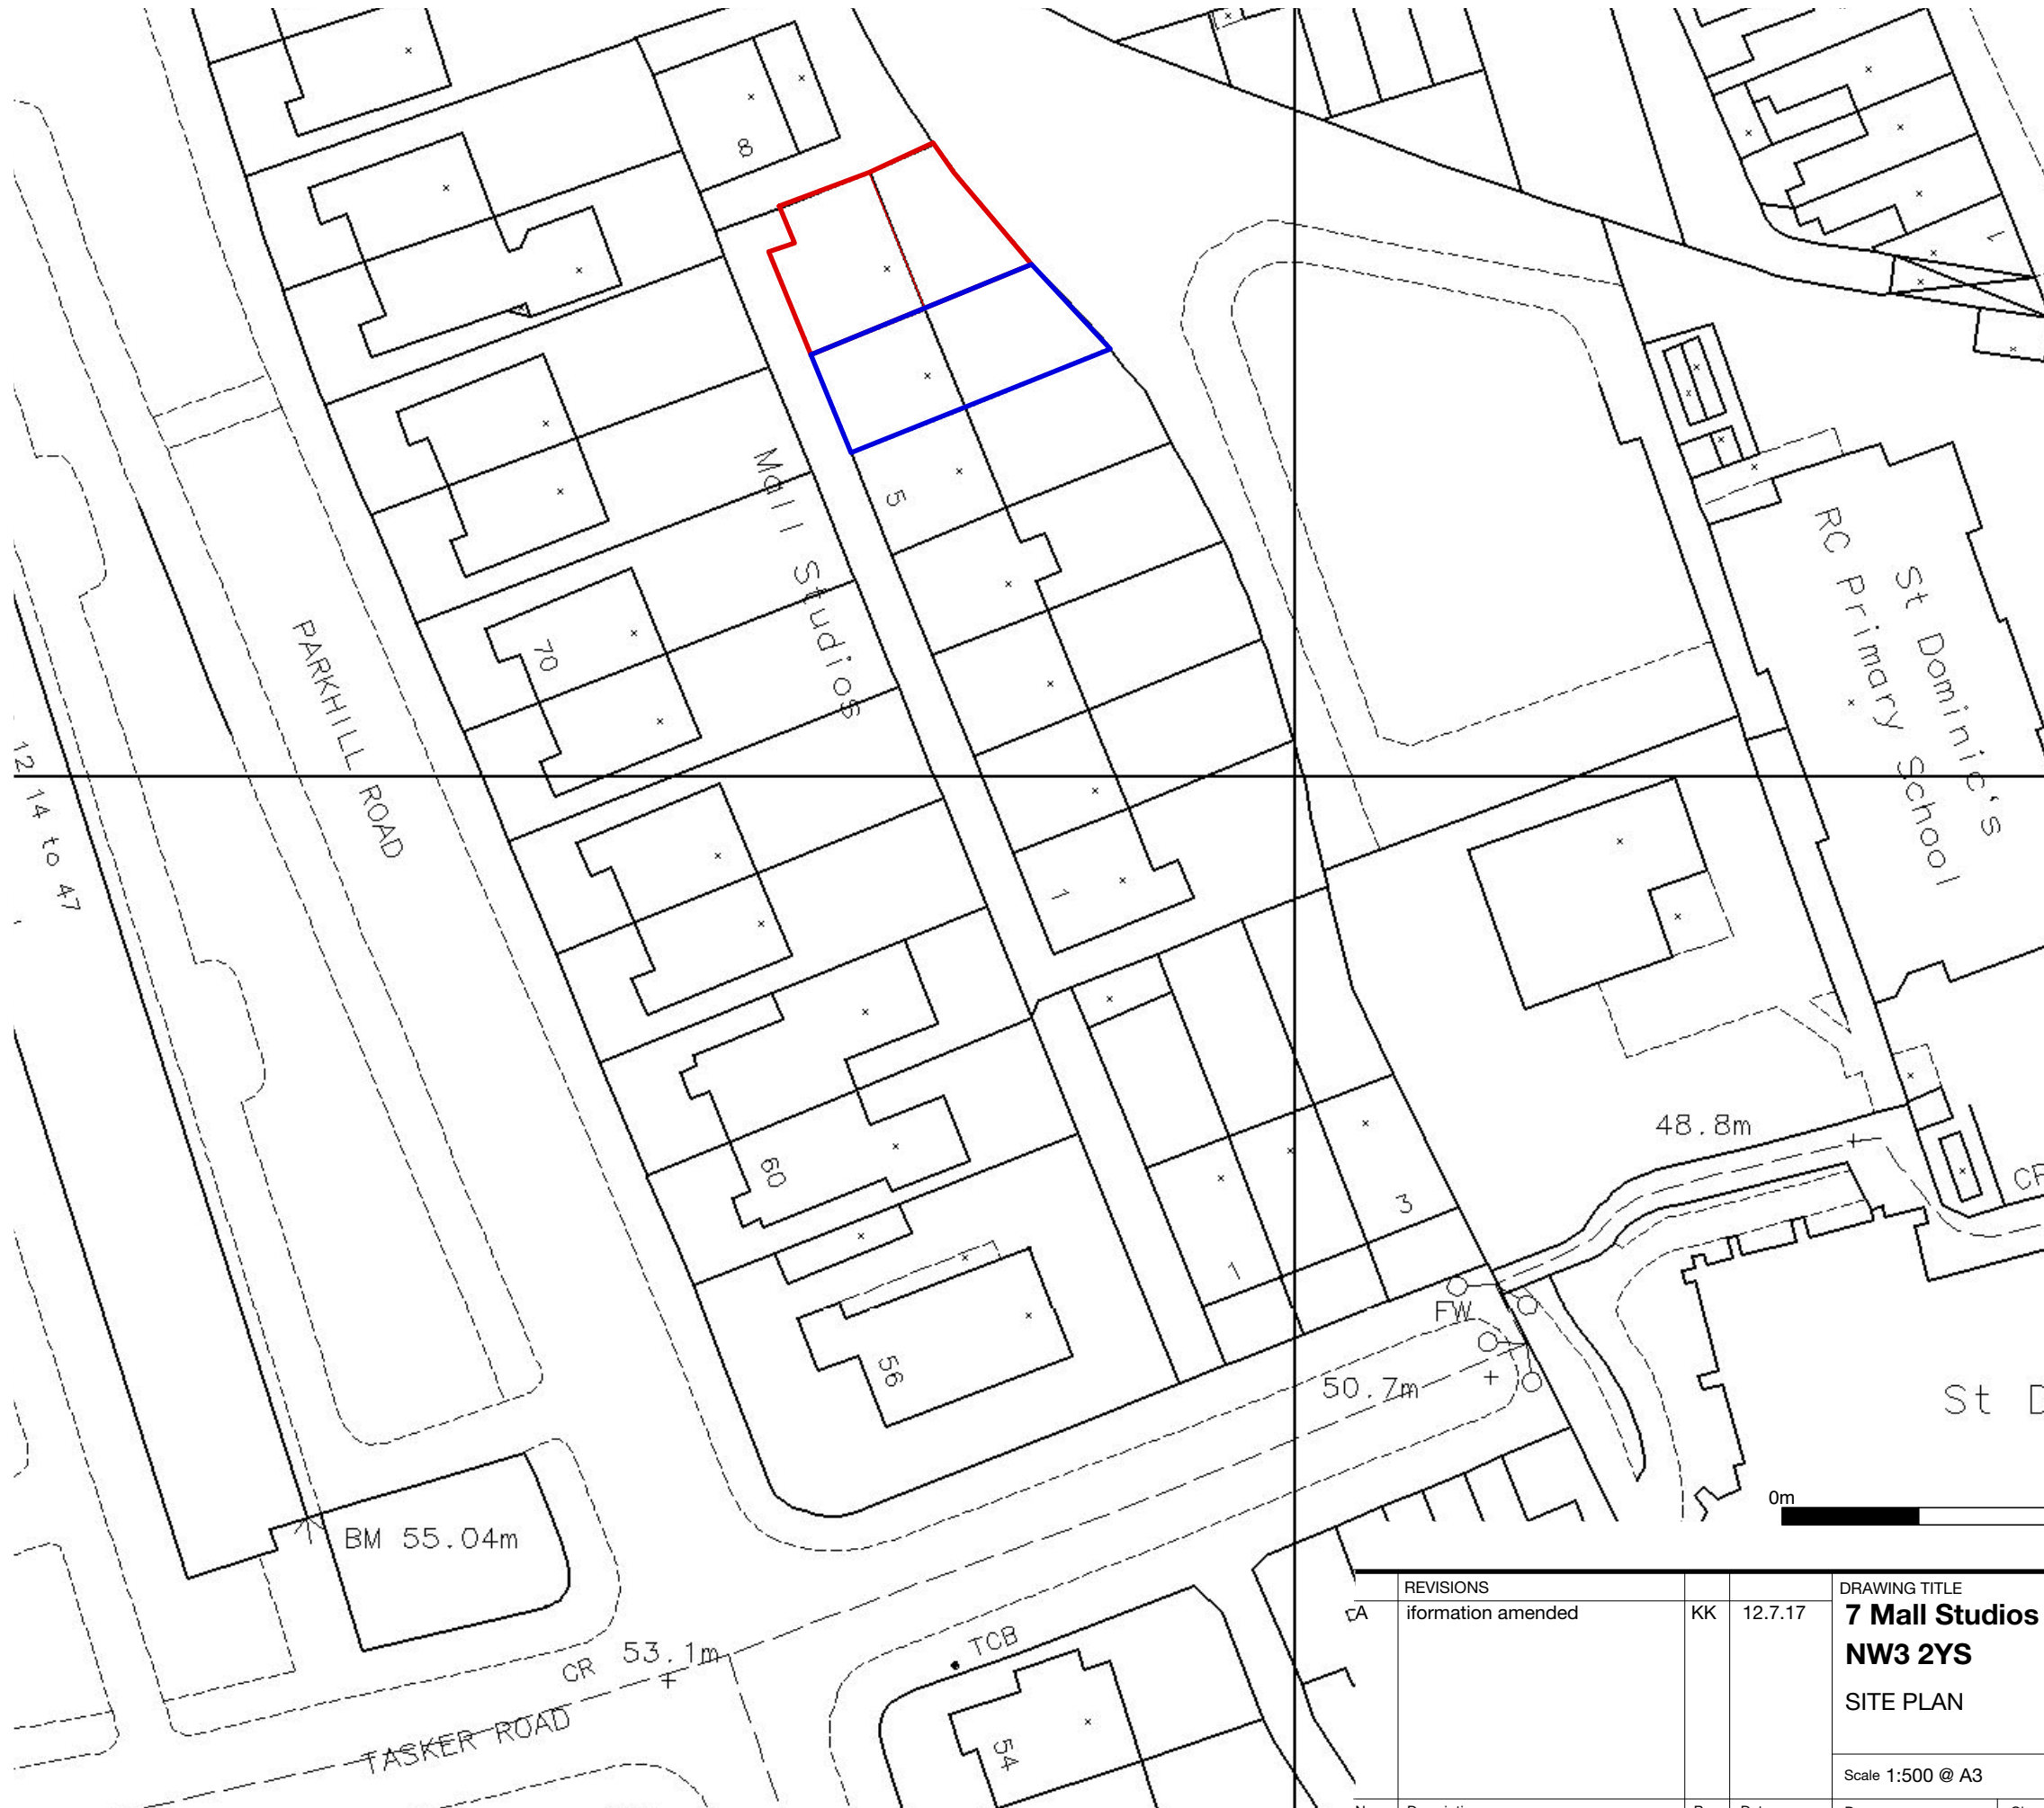

- Site
- Property owned by applicant

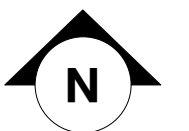

0m 50m

REVISIONS				DRAWING TITLE		
Information amended				7 Mall Studios		
KK				NW3 2YS		
12.7.17				SITE PLAN		
				Scale 1:500 @ A3		No. 1622_P02A
No.	Description	By	Date	Drawn KK	Checked RN	Date 16.06.17

