



**NOTE:**  
 DO NOT SCALE OFF THIS DRAWING  
 CONTRACTOR TO VERIFY ALL DIMENSIONS ON SITE  
 CROSS REFER TO ALL RELEVANT SPECIFICATIONS, SCHEDULES,  
 DETAILS AND CONSULTANTS DRAWINGS  
 THIS DRAWING IS BASED ON SURVEY INFORMATION BY OTHERS

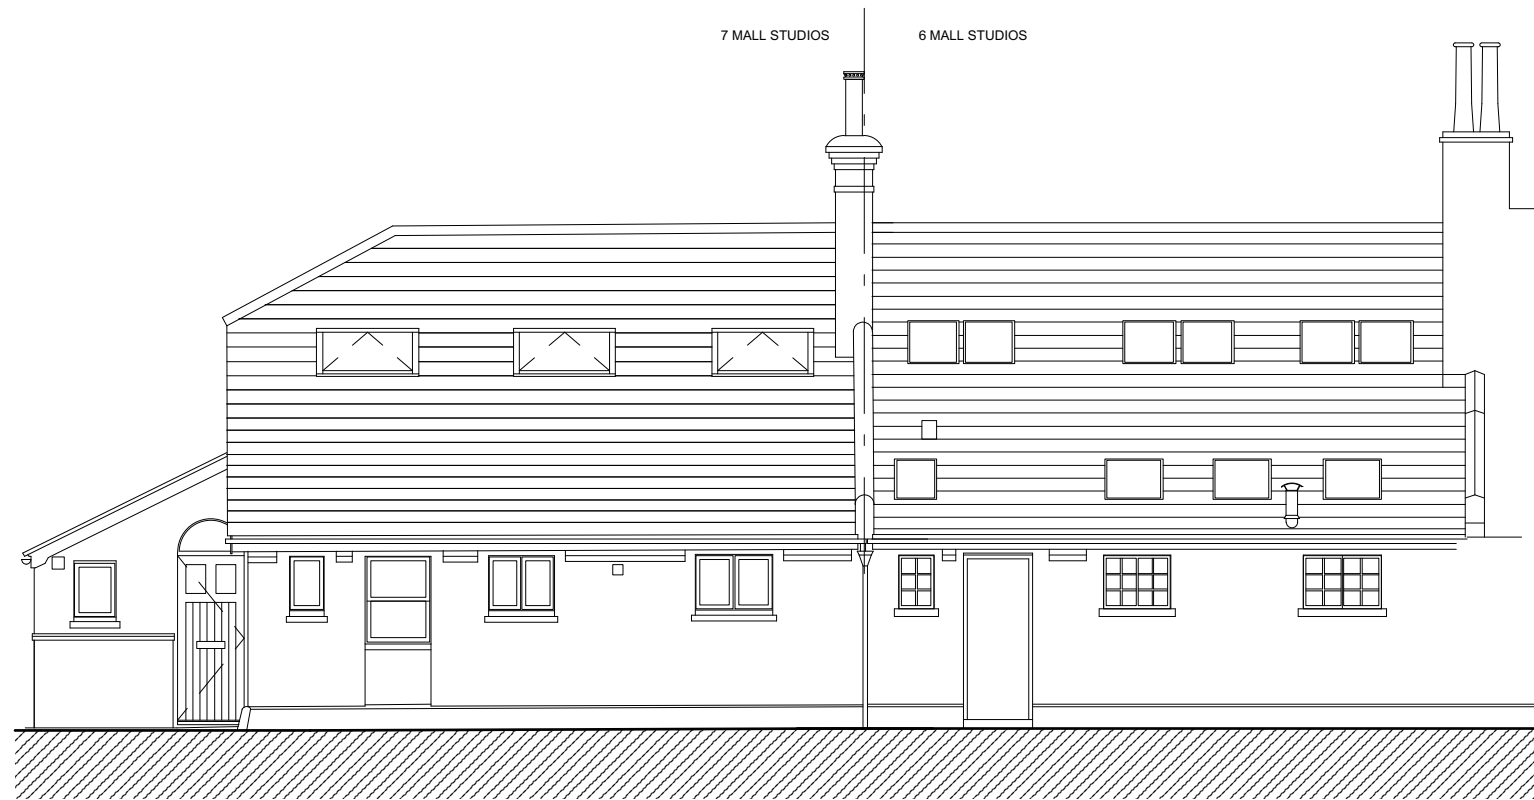

PROPOSED FRONT ELEVATION AS EXISTING

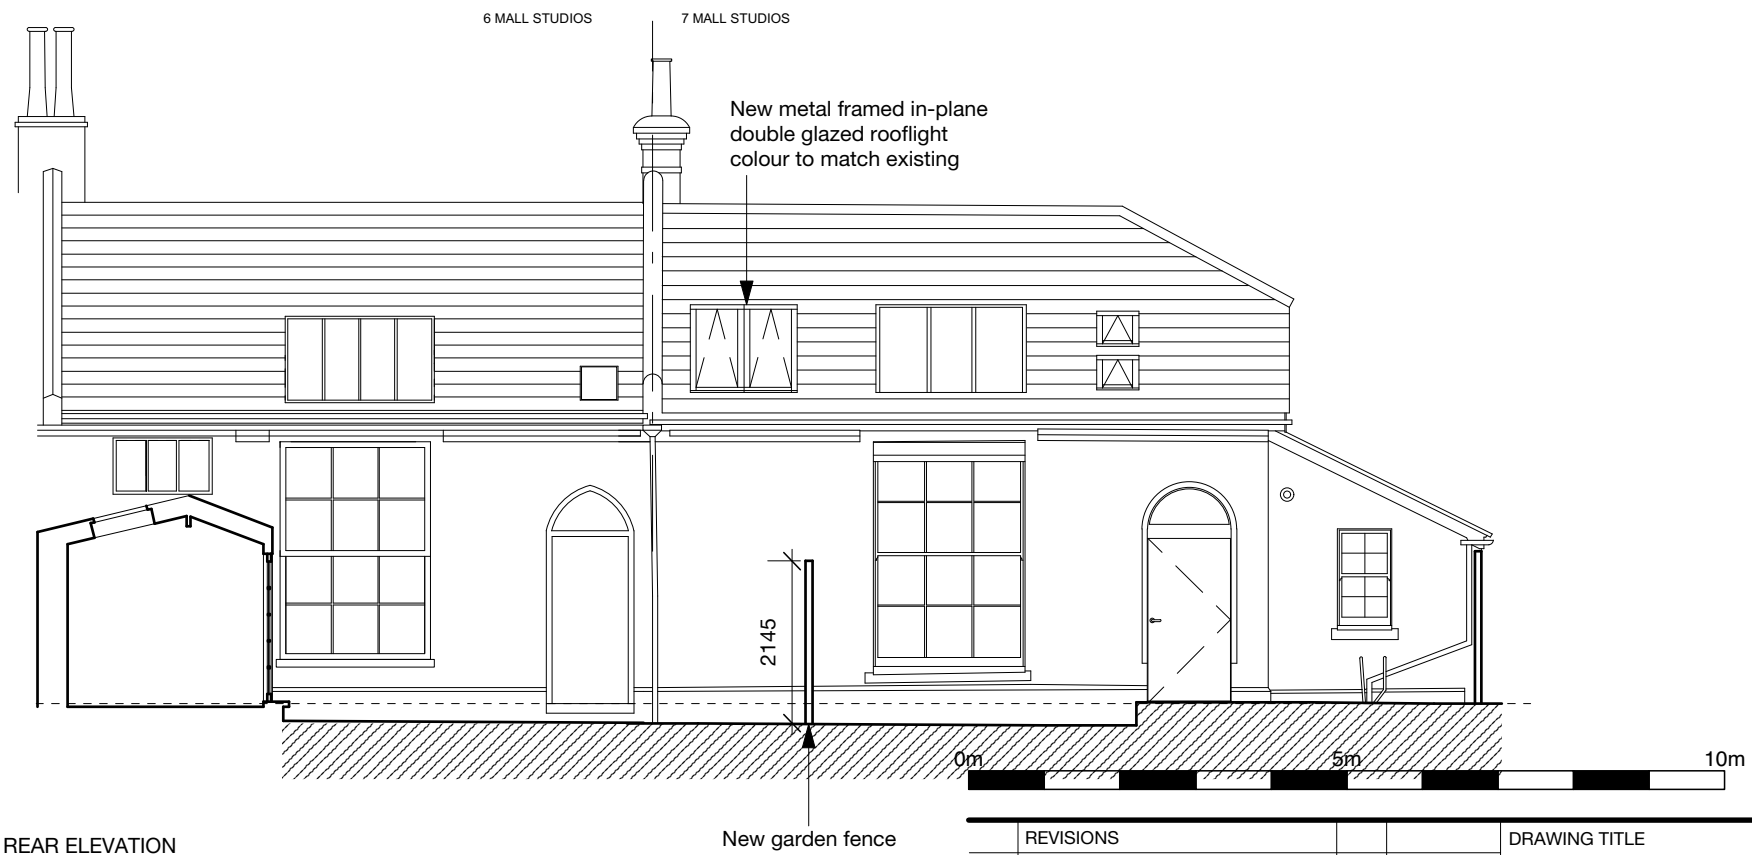

PROPOSED REAR ELEVATION

| REVISIONS |                     |    |          | DRAWING TITLE                 |               |               |
|-----------|---------------------|----|----------|-------------------------------|---------------|---------------|
| A         | information revised | KK | 13.07.17 | <b>6 &amp; 7 Mall Studios</b> |               |               |
|           |                     |    |          | <b>NW3 2YS</b>                |               |               |
|           |                     |    |          | PROPOSED                      |               |               |
|           |                     |    |          | Front & Rear Elevation        |               |               |
|           |                     |    |          | Scale 1:100 @ A3              | No. 1622_P04A |               |
| No.       | Description         | By | Date     | Drawn KK                      | Checked RN    | Date 16.06.17 |

