



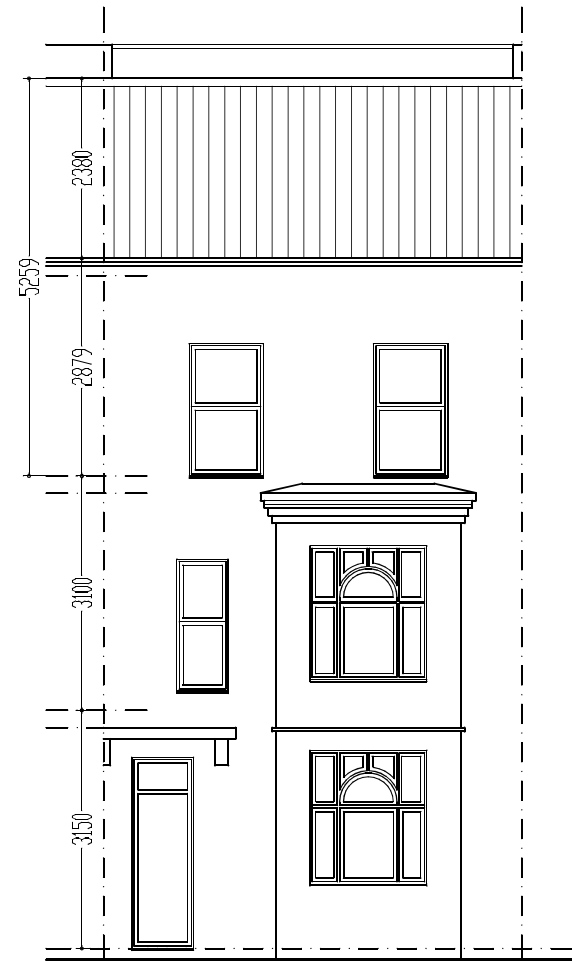

EXISTING FRONT ELEVATION

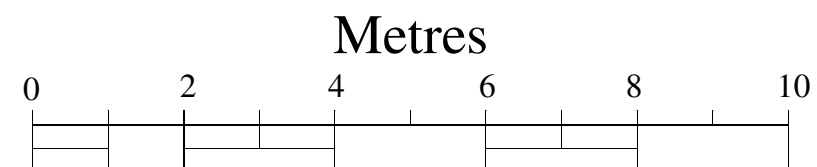

Scale: 1:100

NOTES

T Adebayo C. Eng
(Architecture, Design and Structure)
KEMP HOUSE
152-160 City Road
London EC1V 2NX
Tel: 07961-161810
E-mail: sales@planandbuild.net
www.planandbuild.net

Project Title

LOFT CONVERSION &
ADDITION OF A
REAR DORMER

Project Address

82 CONSTANTINE ROAD,
NW3 2LX

Drawing Title

EXISTING
FRONT ELEVATION

Date

12 JULY 2017

Drg No.

PB-17/82CONST/03E

Scale

1:100

Print Size

A3