


PROPOSED FIRST FLOOR PLAN

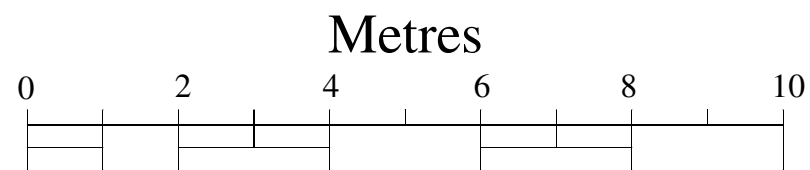

Scale: 1:100

NOTES

T Adebayo C, Eng
(Architecture, Design and Structure)
KEMP HOUSE
152-160 City Road
London EC1V 2NX
Tel: 07961-161810
E-mail: sales@planandbuild.net
www.planandbuild.net

Project Title
LOFT CONVERSION &
ADDITION OF A
REAR DORMER

Project Address
82 CONSTANTINE ROAD,
NW3 2LX

Drawing Title
PROPOSED
FIRST FLOOR PLAN

Date 12 JULY 2017

Drg No. PB-17/82CONST/07E

Scale 1:100

Print Size A3