


Kiln Place Proposed Site Plan and Traffic Management

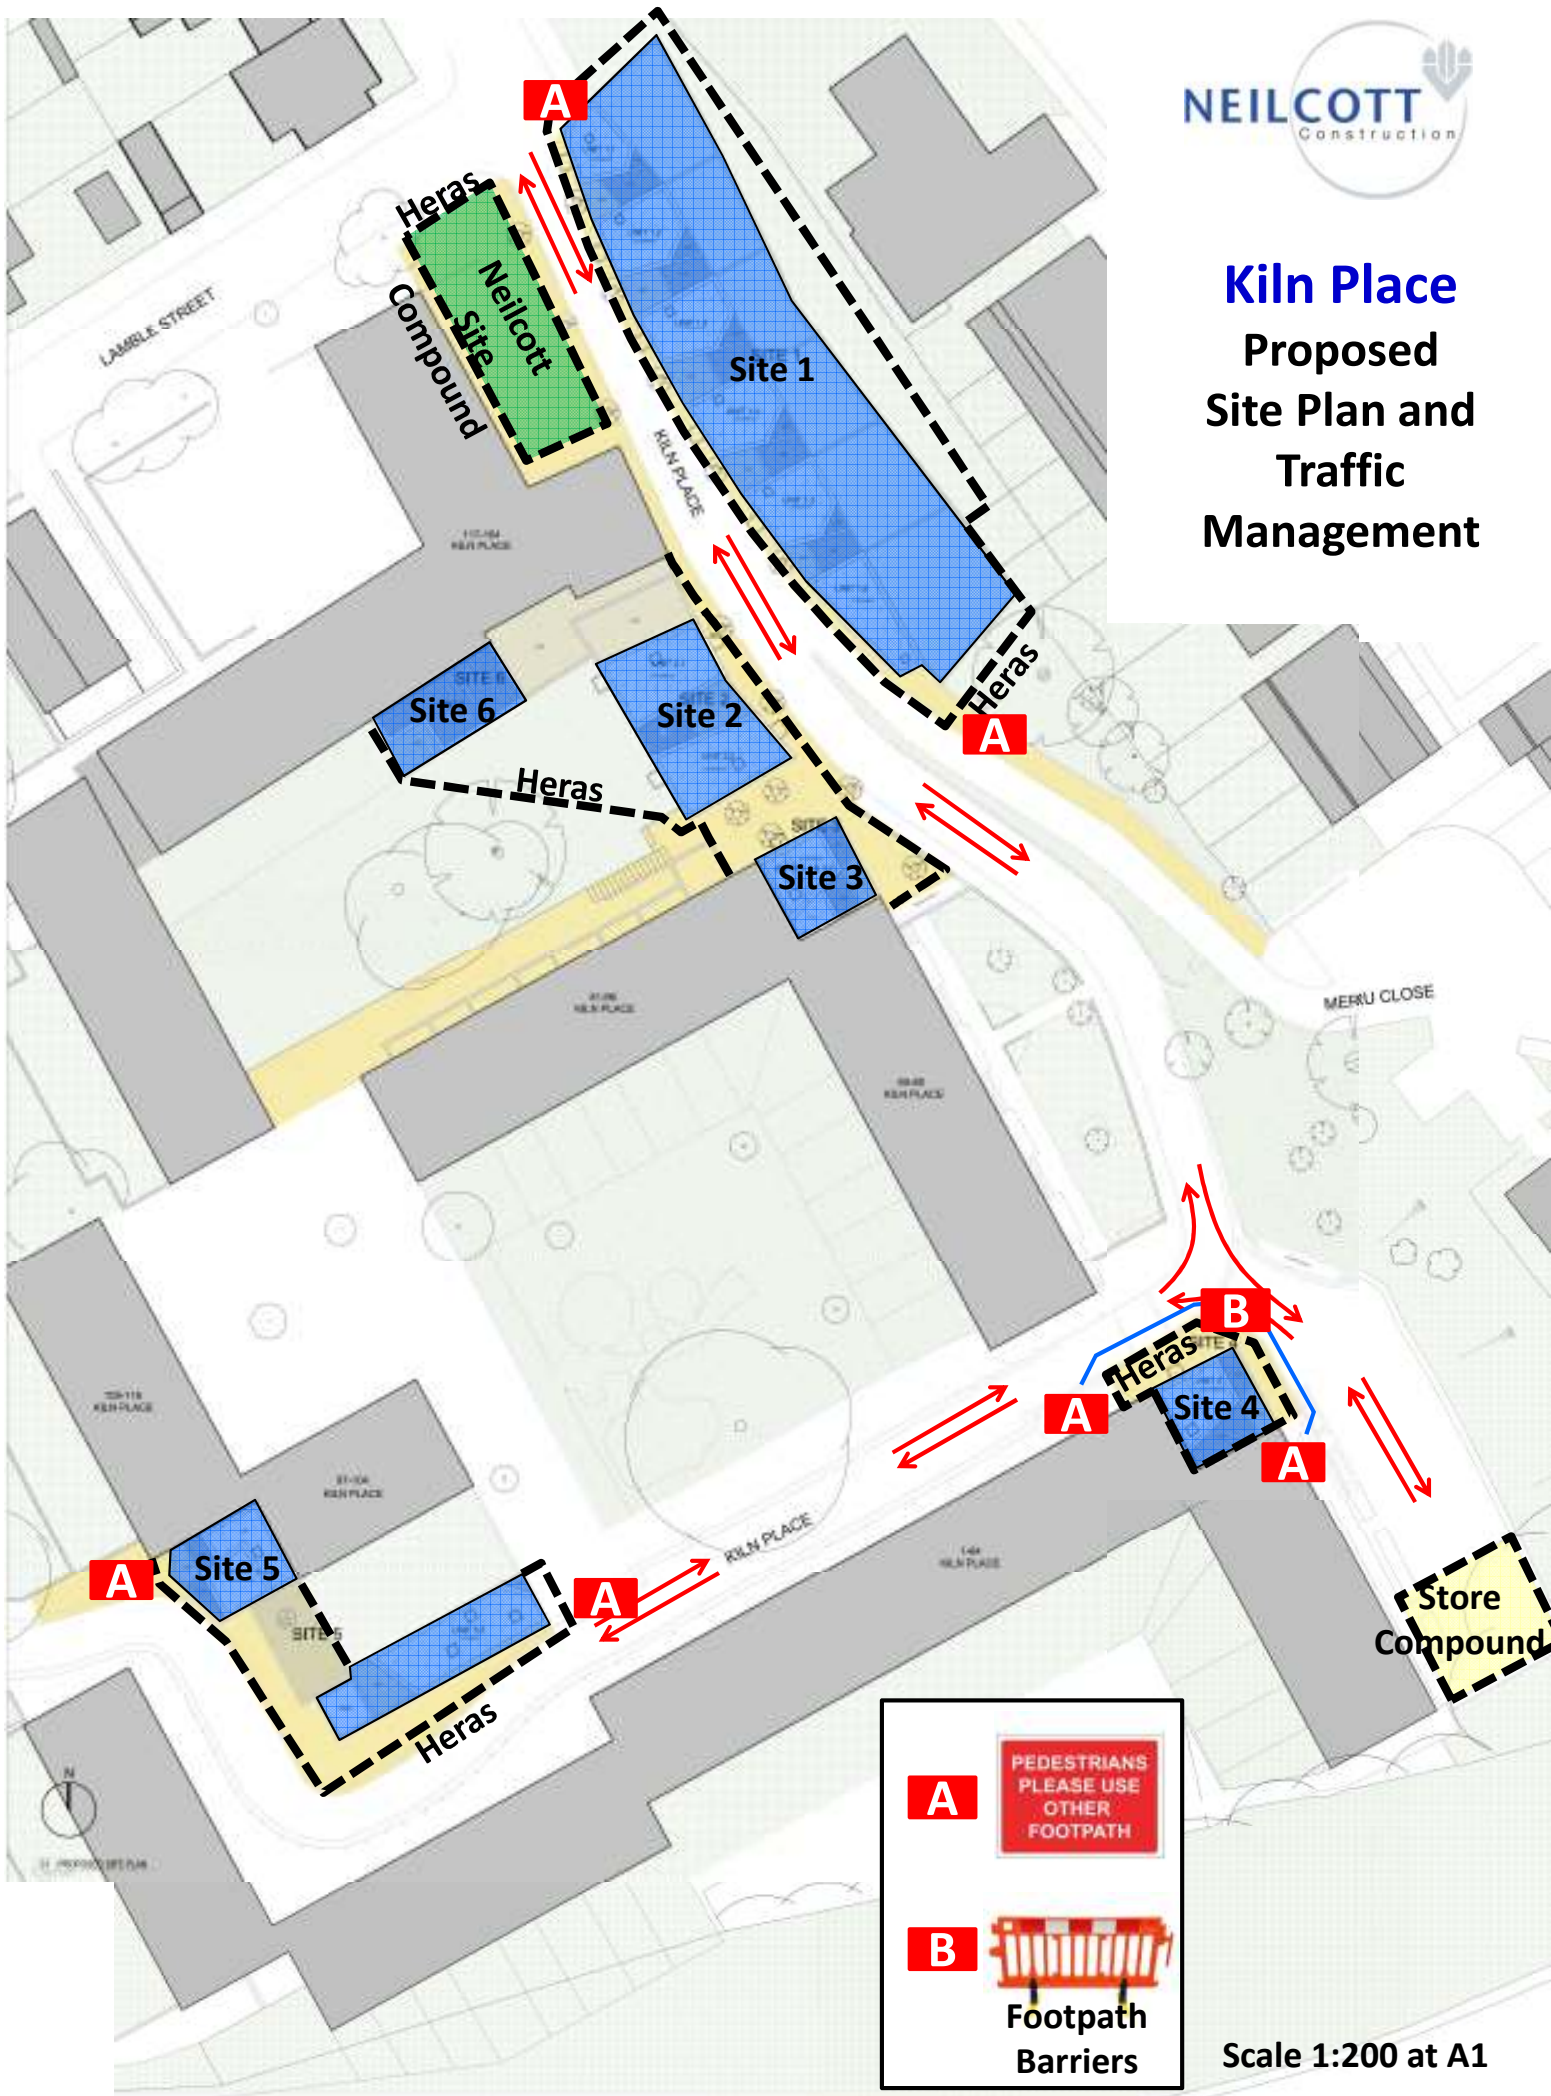

A	PEDESTRIANS PLEASE USE OTHER FOOTPATH
B	 Footpath Barriers

Scale 1:200 at A1