



ALL DIMENSIONS MUST BE CHECKED ON SITE. INFORM THE ARCHITECT OF ANY DISCREPANCIES PRIOR TO CONSTRUCTION
INTERNAL LAYOUTS INDICATIVE

KEY PLAN

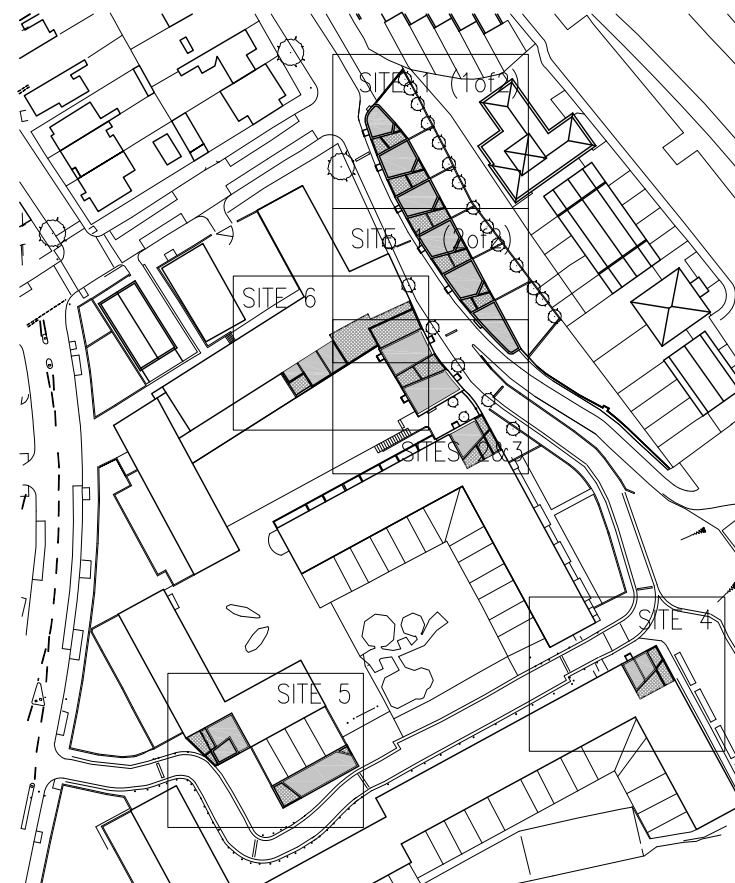


NOTES

- SITE FOOTPRINT TAKEN FROM SURVEY. REST OF EXISTING PLAN, ELEVATION, RIDGE AND EAVES HEIGHT OF IMMEDIATE NEIGHBORING BUILDINGS FROM OS & APPROXIMATE.
- DO NOT SCALE OFF THIS DRAWING. ALL DIMENSIONS MUST BE CHECKED ON SITE.
- EXISTING TREES SHOWN INDICATIVELY. PLEASE REFER TO ARBORICULTURAL REPORT FOR DETAILS.
- PROPOSED TREE LOCATIONS SHOWN INDICATIVELY.
- INFORM THE ARCHITECT OF ANY DISCREPANCIES PRIOR TO CONSTRUCTION.

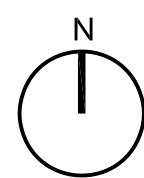

SCHEDULE OF ACCOMMODATION

SITE 1:	Unit 1.1 3 bed SP	SITE 3:	Unit 3.1 2 bed 3P	SITE 6:	Unit 6 1 bed 2P
Unit 1.2 3 bed SP		Unit 3.2 1 bed 2P			
Unit 1.3 3 bed SP					
Unit 1.4 3 bed SP		SITE 4:	Unit 4 3 bed SP		
Unit 1.5 3 bed SP					
Unit 1.6 3 bed SP					
SITE 2:	Unit 2.1 2 bed 3P	SITE 5:	Unit 5.1 1 bed 2P WC		
Unit 2.2 2 bed 4P		Unit 5.2 2 bed 4P			
		Unit 5.3 1 bed SP WC			

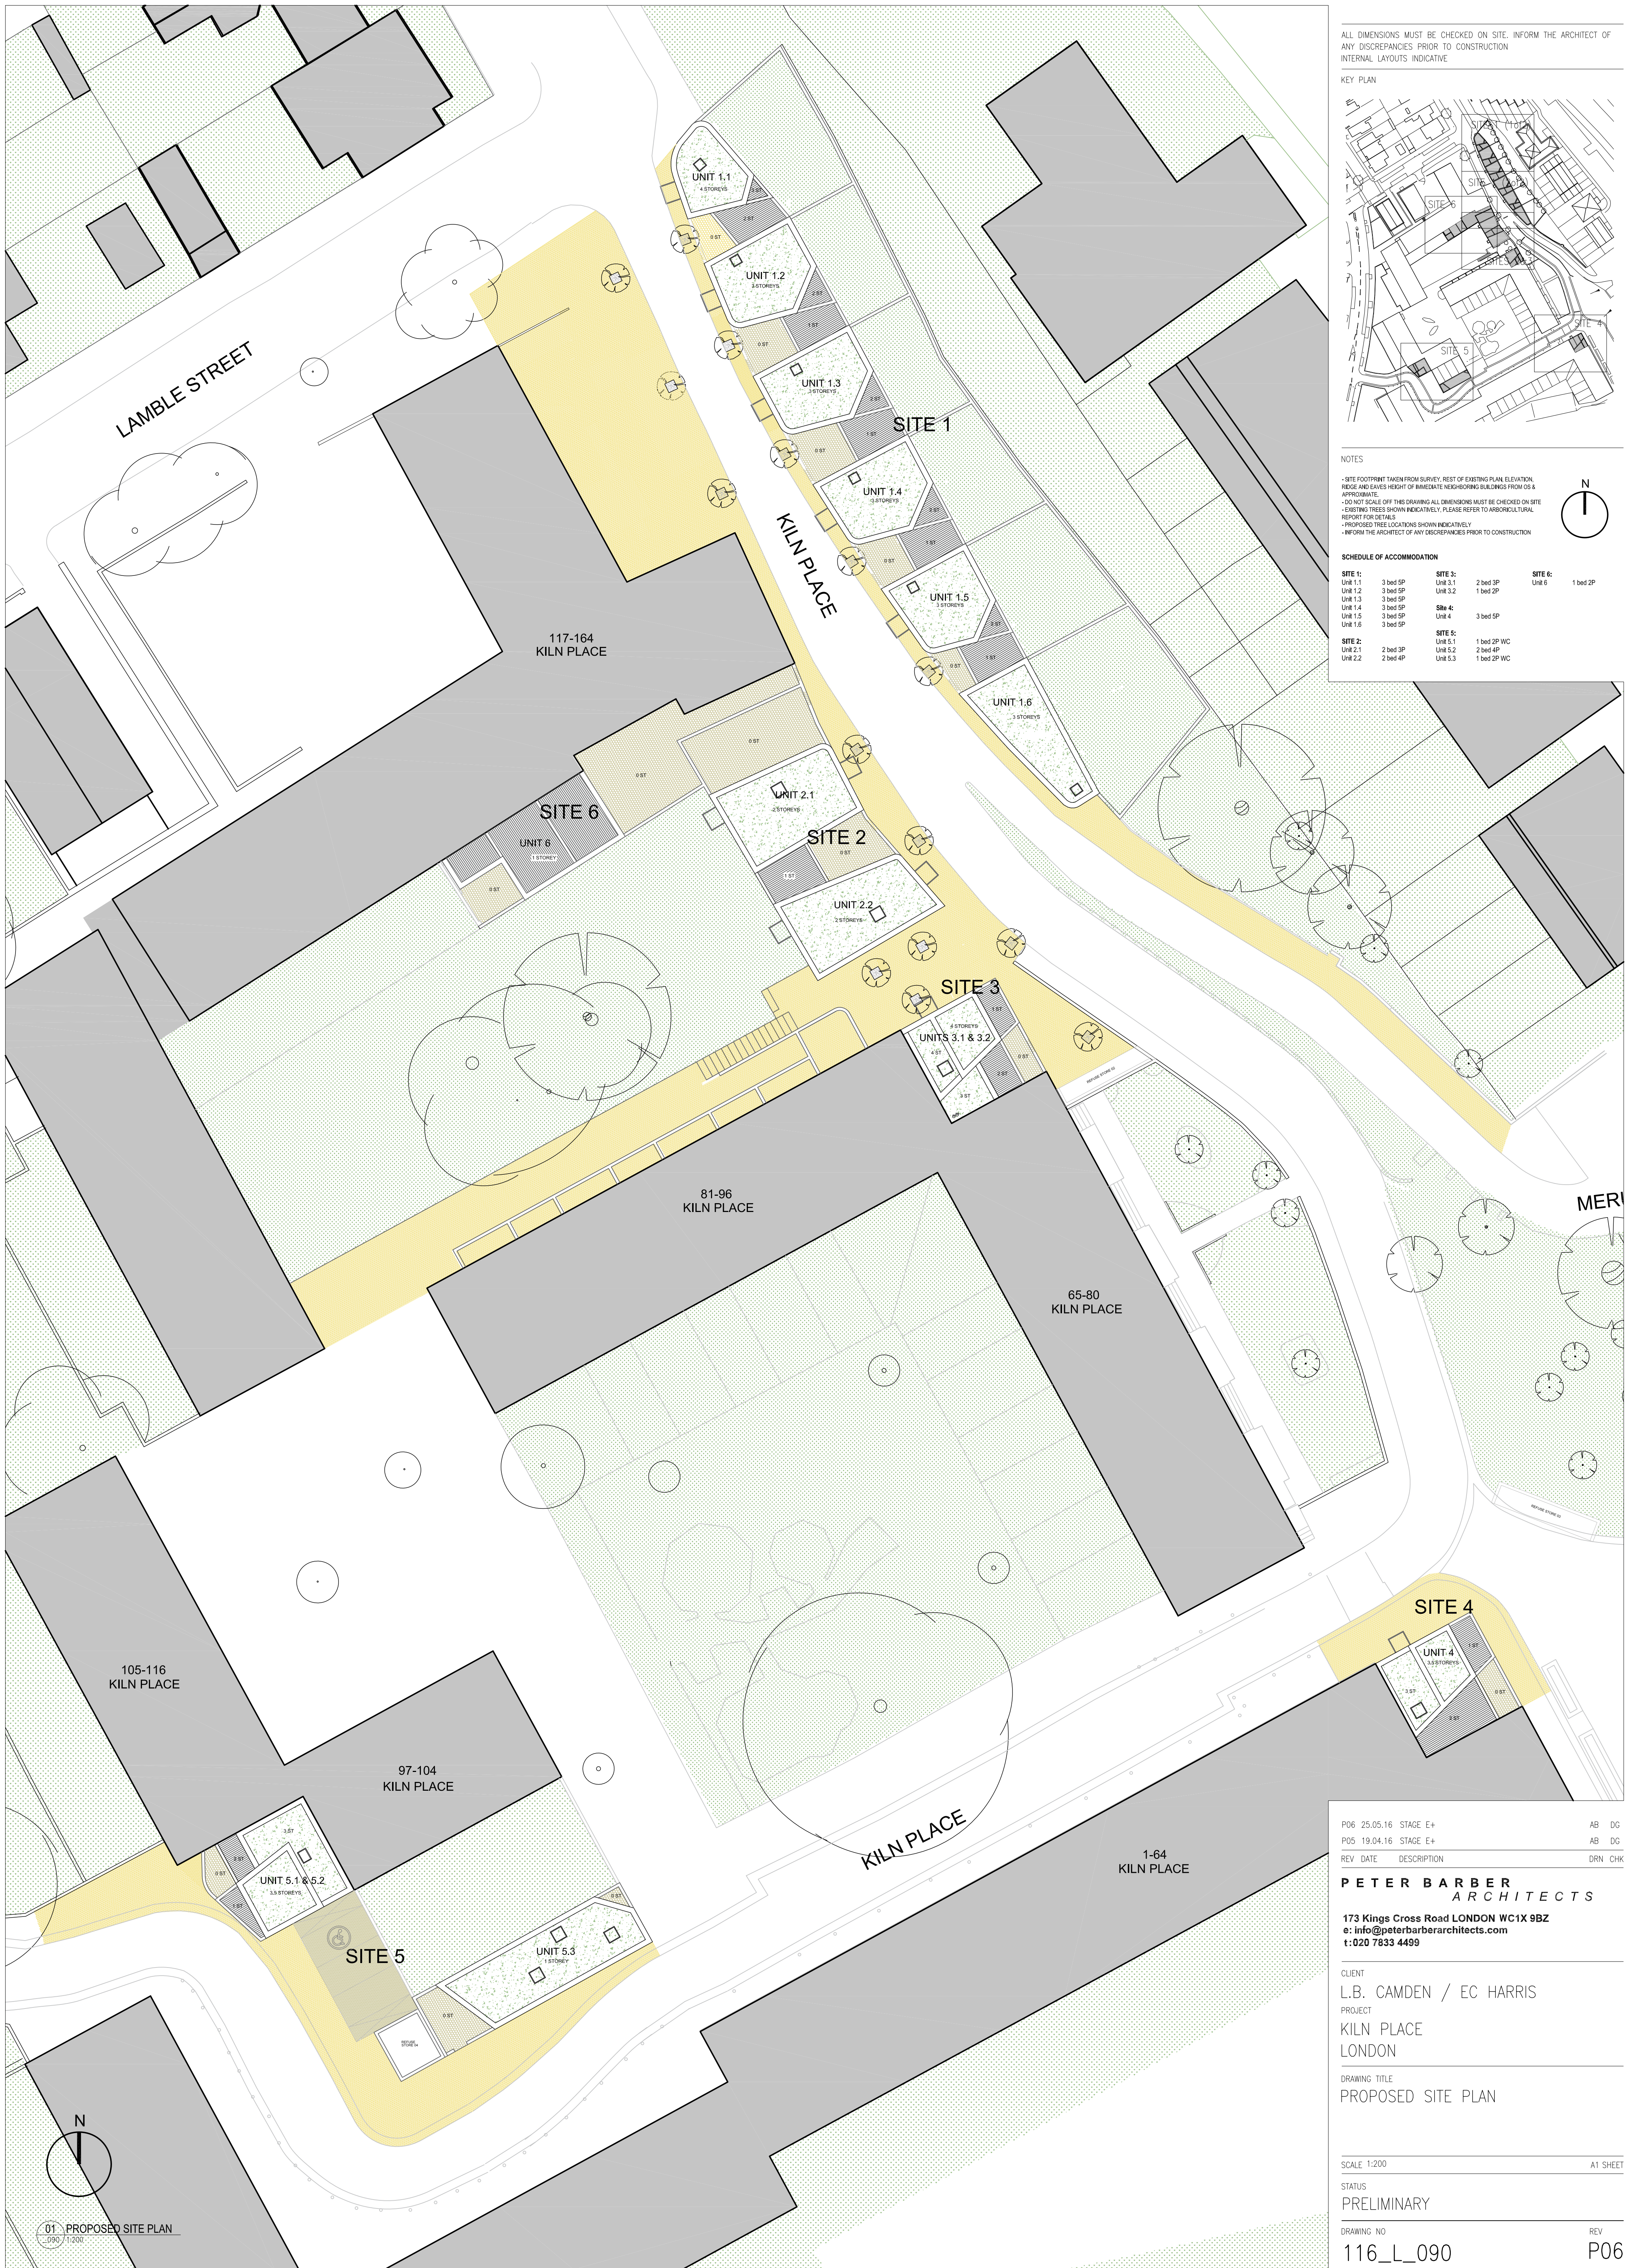

P06	25.05.16	STAGE E+	AB	DG
P05	19.04.16	STAGE E+	AB	DG
REV	DATE	DESCRIPTION	DRN	CHK

PETER BARBER ARCHITECTS

173 Kings Cross Road LONDON WC1X 9BZ
e: info@peterbarberarchitects.com
t: 020 7833 4499

CLIENT
L.B. CAMDEN / EC HARRIS

PROJECT
KILN PLACE
LONDON

DRAWING TITLE
PROPOSED SITE PLAN

SCALE 1:200 A1 SHEET

STATUS
PRELIMINARY

DRAWING NO
116_L_090

REV
P06

© 2015 Peter Barber Architects. all rights reserved