



EXISTING GROUND FLOOR PLAN
SCALE 1:30

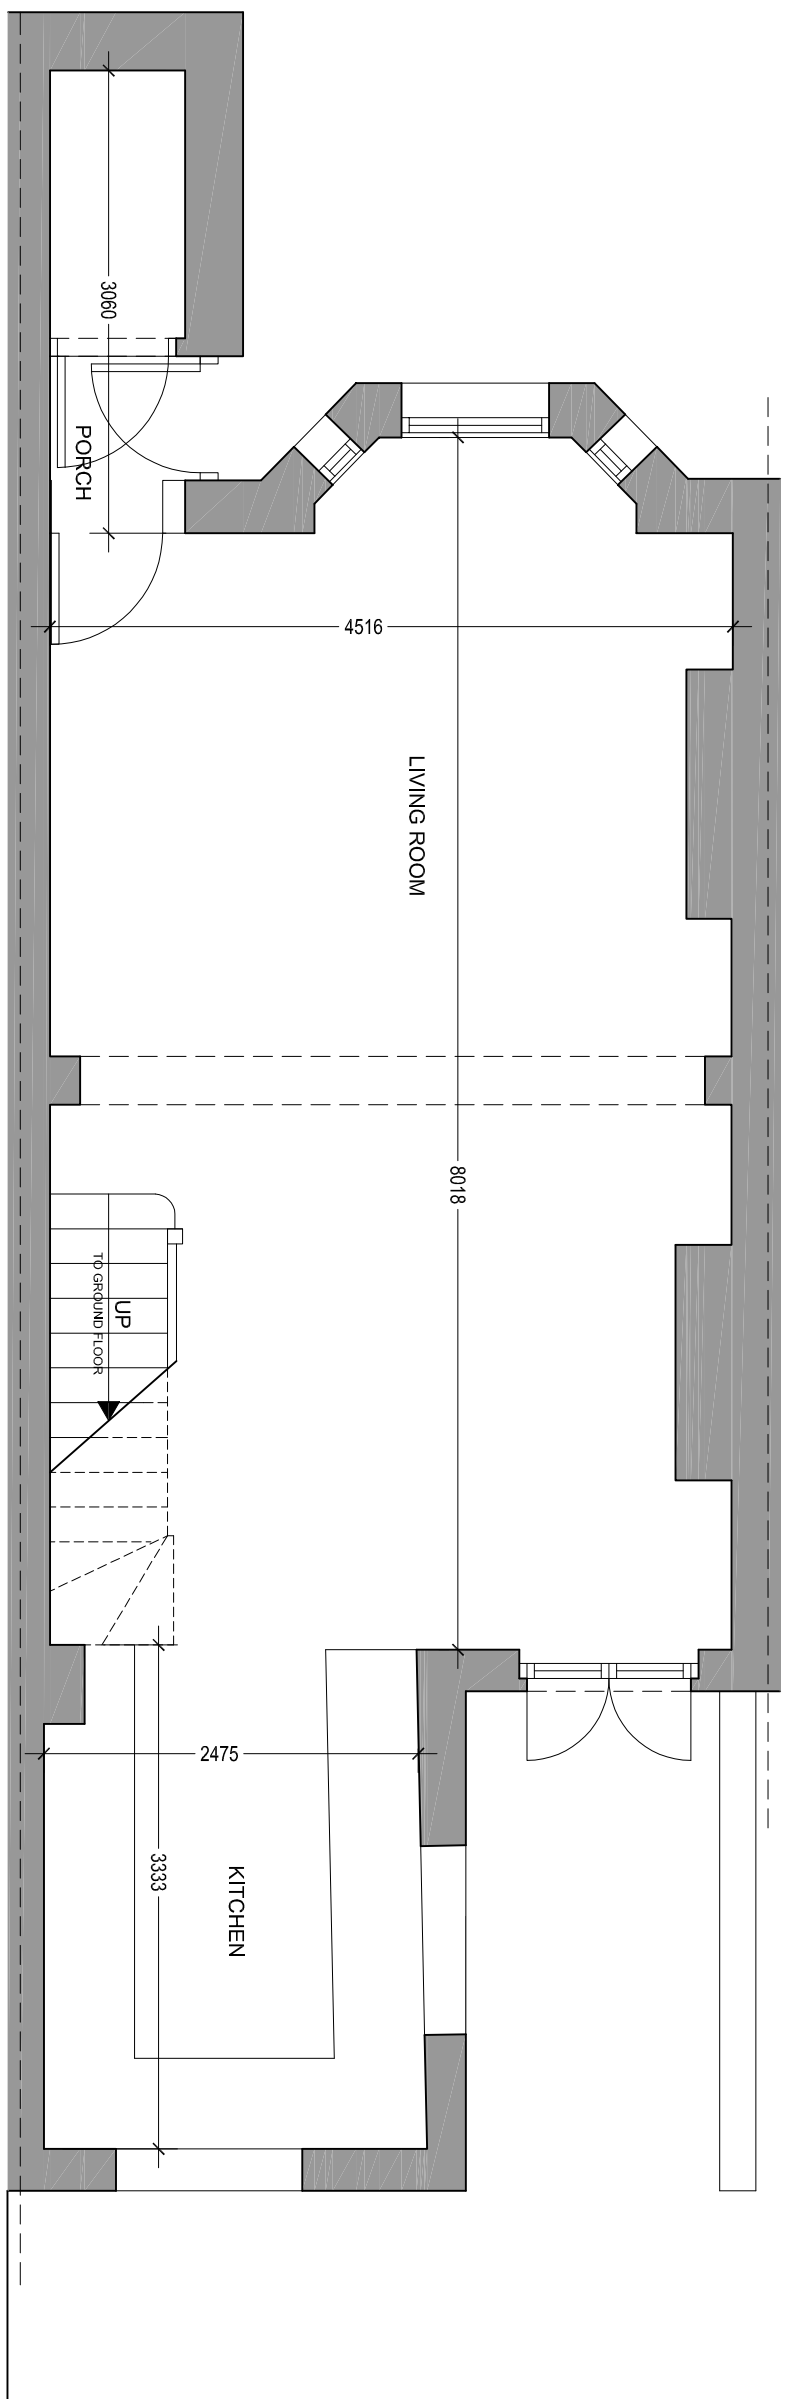

EXISTING BASEMENT PLAN
SCALE 1:30

 

PLANNING

REV. NO.	DATE	DESCRIPTION	BY	CHKD BY

Berry Constructor Ltd
 99 Westwood Rd
 Sutton
 SM11 4HX Surrey
 07940 511711

PROJECT
 PROPOSED HOUSE EXTENSION
 33 SUMATRA ROAD
 NW6 1PS, LONDON

DRAWING TITLE EXISTING FLOOR PLANS			
DRAWN BY AP	CHECKED BY	DRAWING NO. 1059-101	REV.
SCALE 1:30@A3	DATE MAY 17		