



124 MILL LANE, LONDON, NW6 1NF

Site Plans Scale 1:200@A4

Drawing No: 124ML17/00

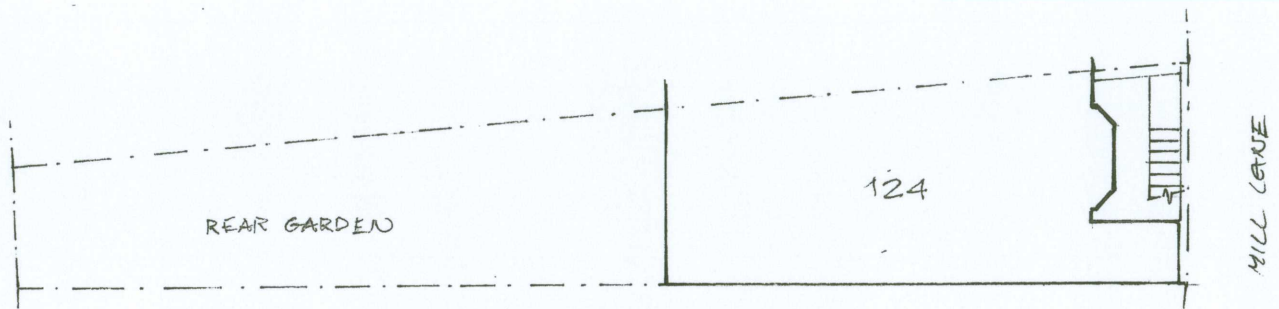

Existing Site Plan

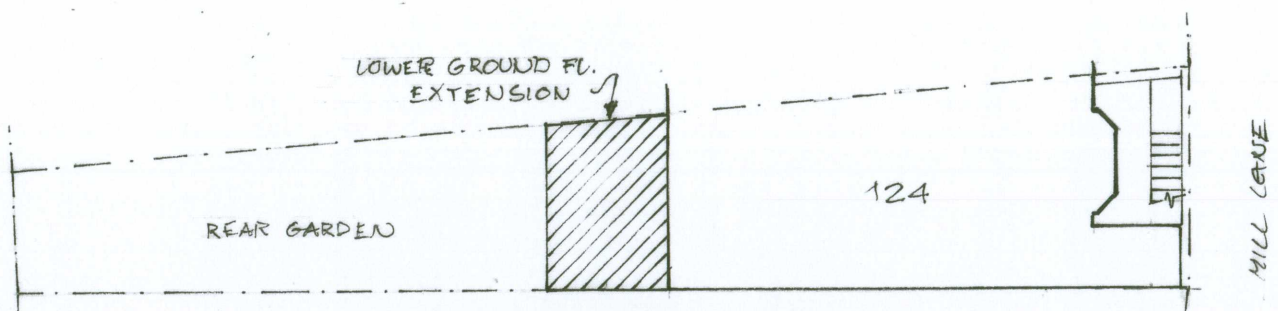

Proposed Site Plan