

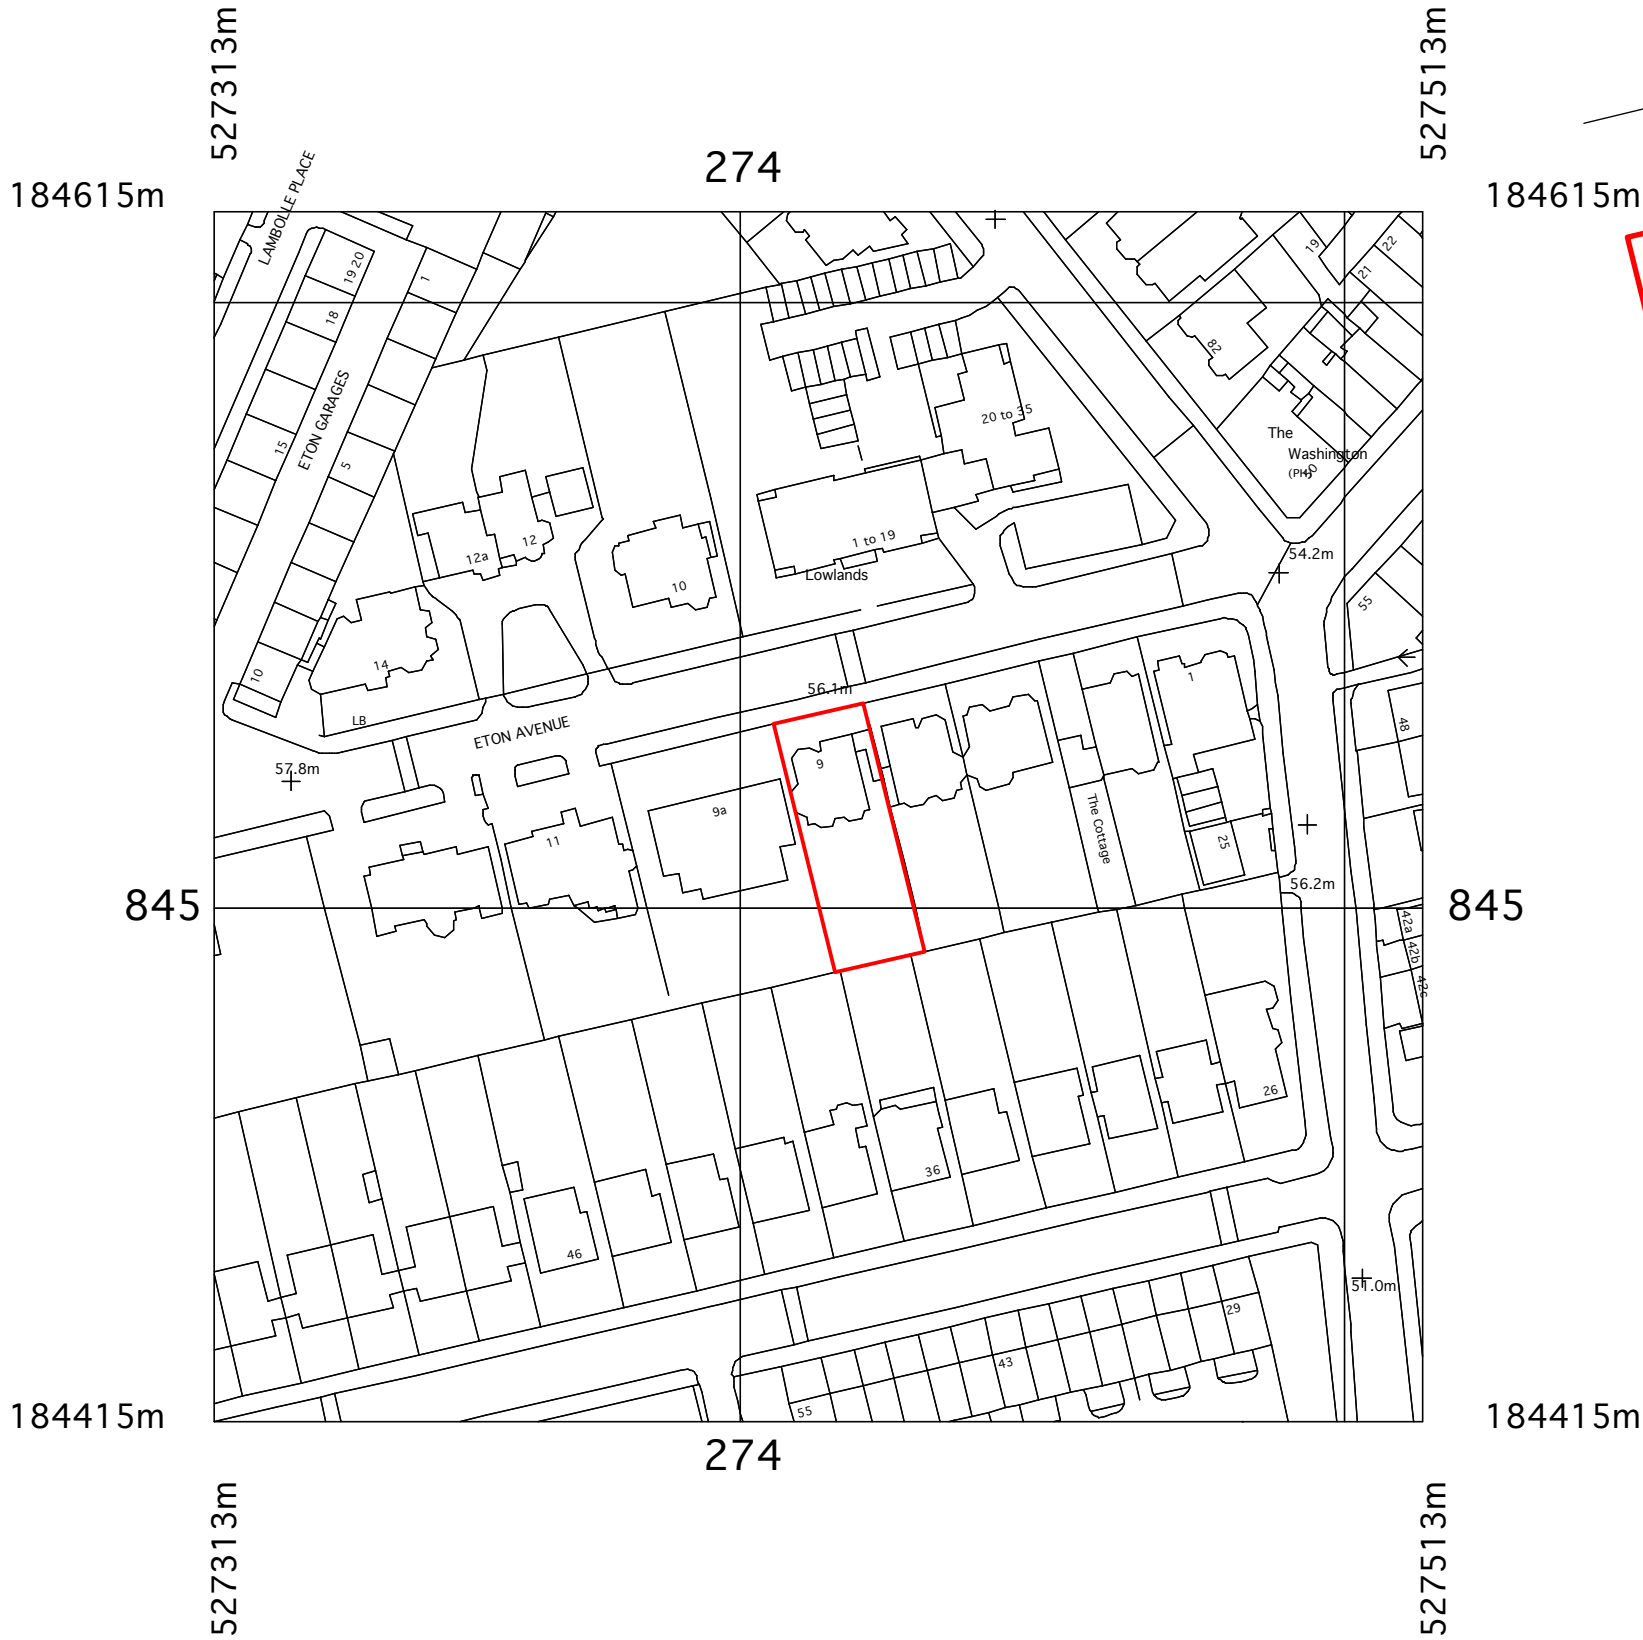


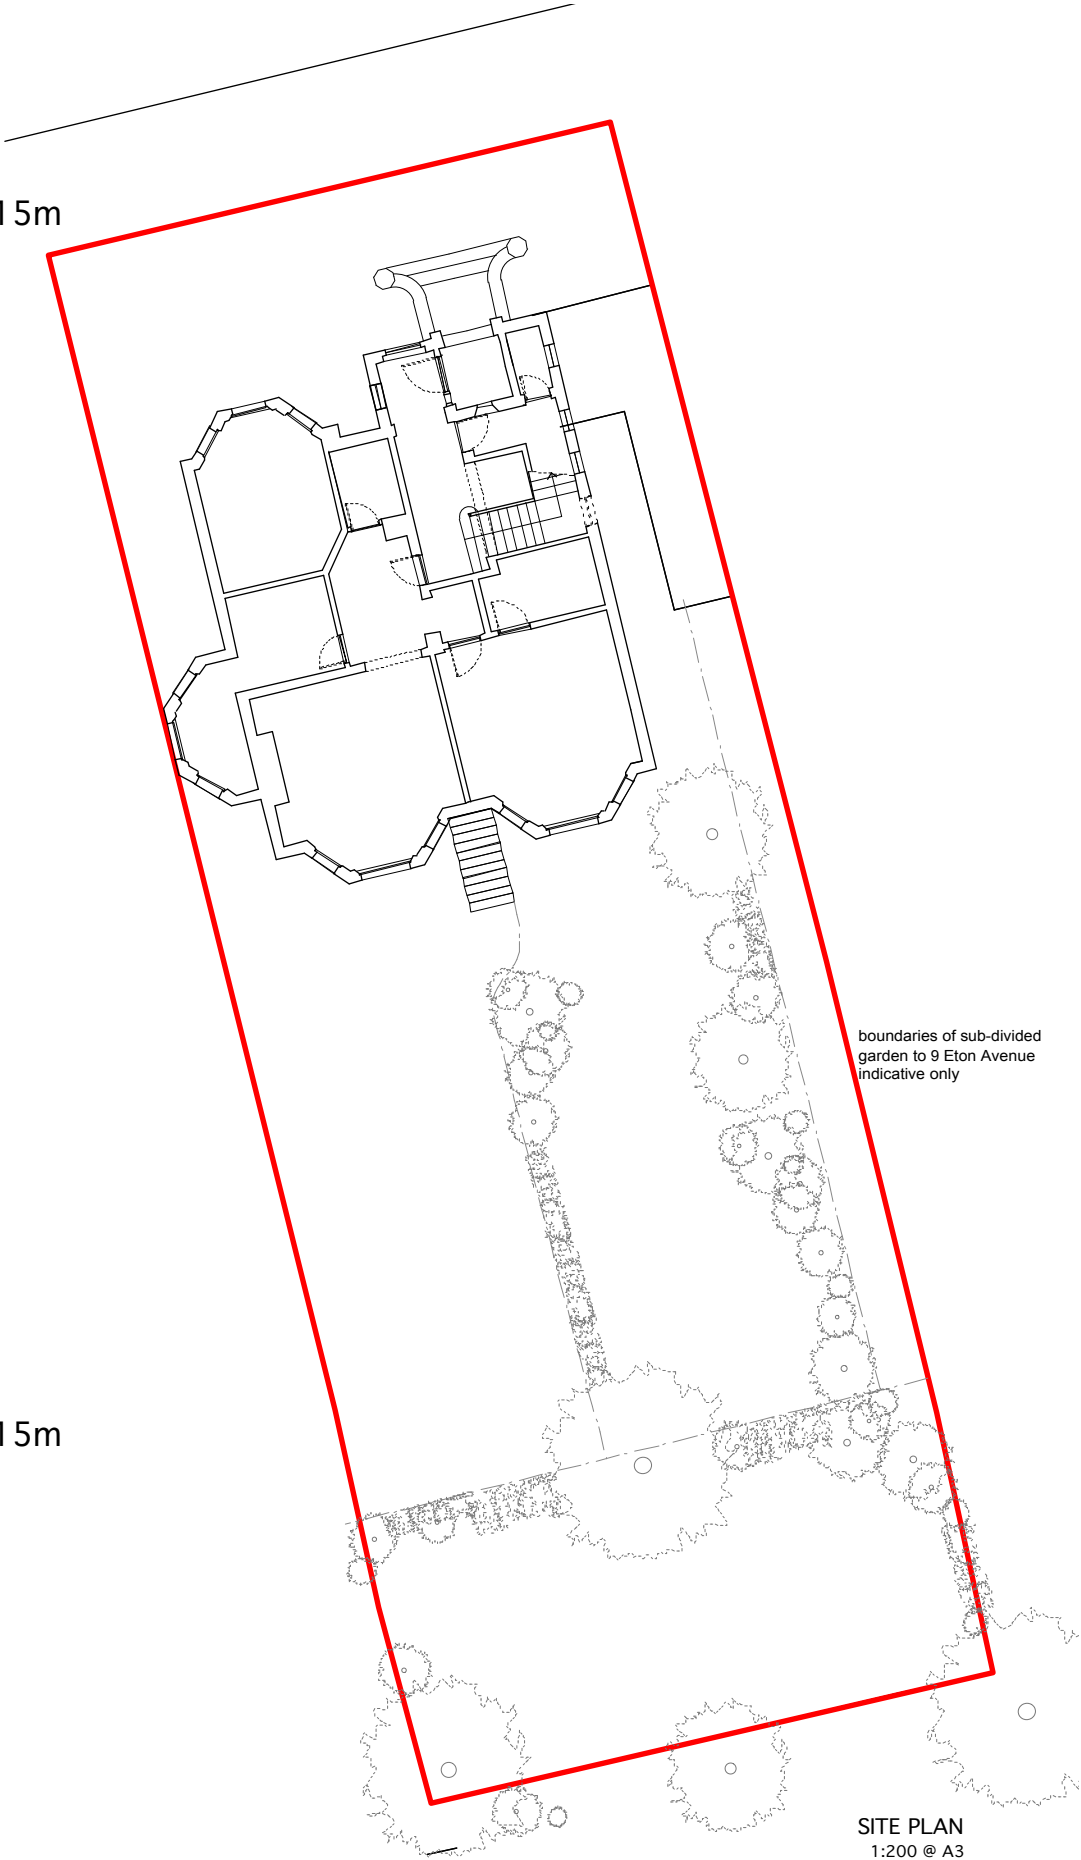

LOCATION PLAN  
1:1250 @ A3

 

SITE PLAN  
1:200 @ A3

**WILLIAM TOZER**  
a s s o c i a t e s

RIBA chartered practice NZIA practice  
UK | EU | AU | NZ | USA  
42-44 New House 67-68 Hatton Garden London EC1N 8JY t +44 (0)20 7404 0675  
enquiries@williamtozerassociates.com  
www.williamtozerassociates.com

|   |                                                                               |          |
|---|-------------------------------------------------------------------------------|----------|
| B | stage C: outline proposals<br>-issued for information<br>-client<br>-planning | 14.07.17 |
| A | stage C: outline proposals<br>-issued for information<br>-client              | 12.07.17 |
| - | stage C: outline proposals<br>-issued for information<br>-client              | 04.07.17 |

Rev Date

**DRAWING STATUS For Information**  
Issued only for purpose indicated

This drawing to be read in conjunction with all consultants information.  
All dimensions to be checked on site.  
Do not scale, except for planning purposes.  
This drawing is protected by copyright.

JOB NUMBER 192  
JOB TITLE

**Snyder Subramaniam Residence**  
9 Eton Avenue London NW3 3EL

**DRAWING TITLE OS MAP**  
existing

SCALE: 1:1250 @ A3, 1:200@A3

DATE: July 2017

DRAWING NO. REV

**A/01/001 B**