



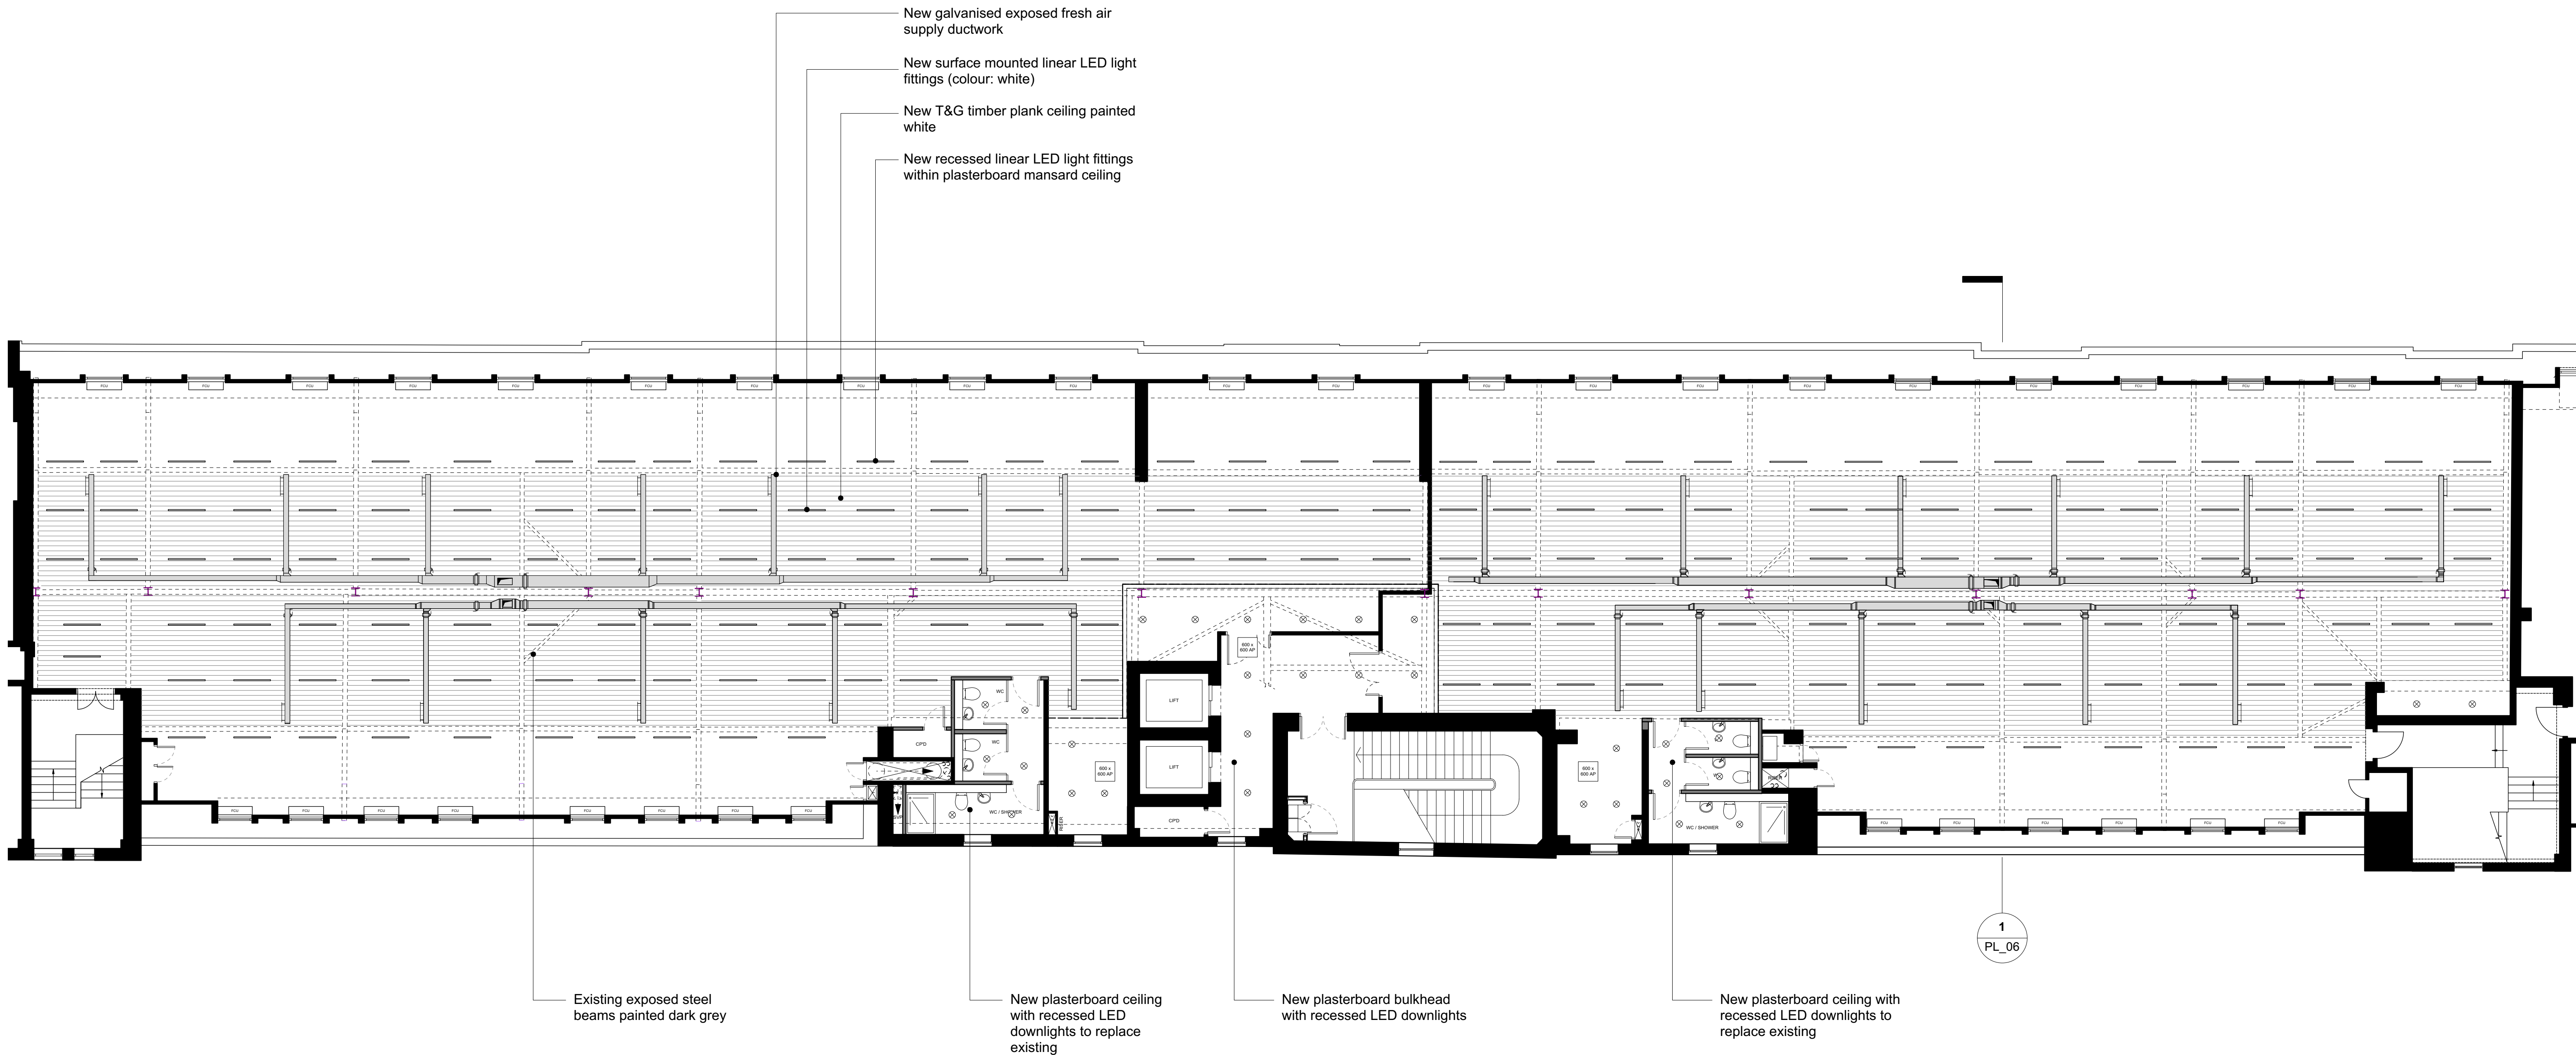

01 Proposed Third Floor Reflected Ceiling Plan
Scale 1:100@A1

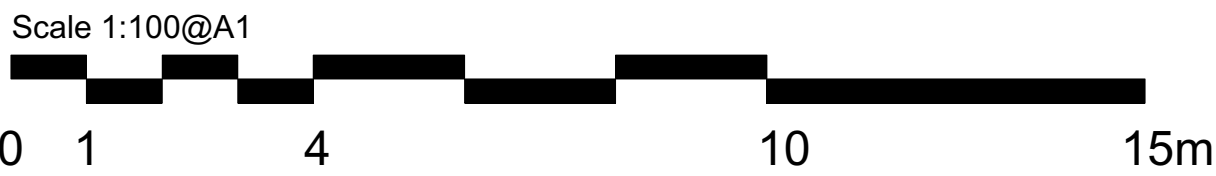

Revision	Date	Amendment
P1	14.07.17	Issued for Planning

Revision	Date	Amendment
P1	14.07.17	Issued for Planning

Date July 2017	Drawn DP	Check MH	Project 183 Eversholt St	Job Ref. 189 OTC
Scale 1:100@A1	Client Ref -	Drwg. no. 189(PL)05	Title Proposed Third Floor RCP	Rev. P1
Status Planning	Architect Hale Brown Architects Ltd. Unit 3, Phoenix Wharf, Eel Pie Island, Twickenham, TW1 3DY	T: 020 8977 6946	E: mail@halebrown.com	W: www.halebrown.com

halebrown
architects