


Existing Basement Floor Plan



Existing Ground Floor Plan

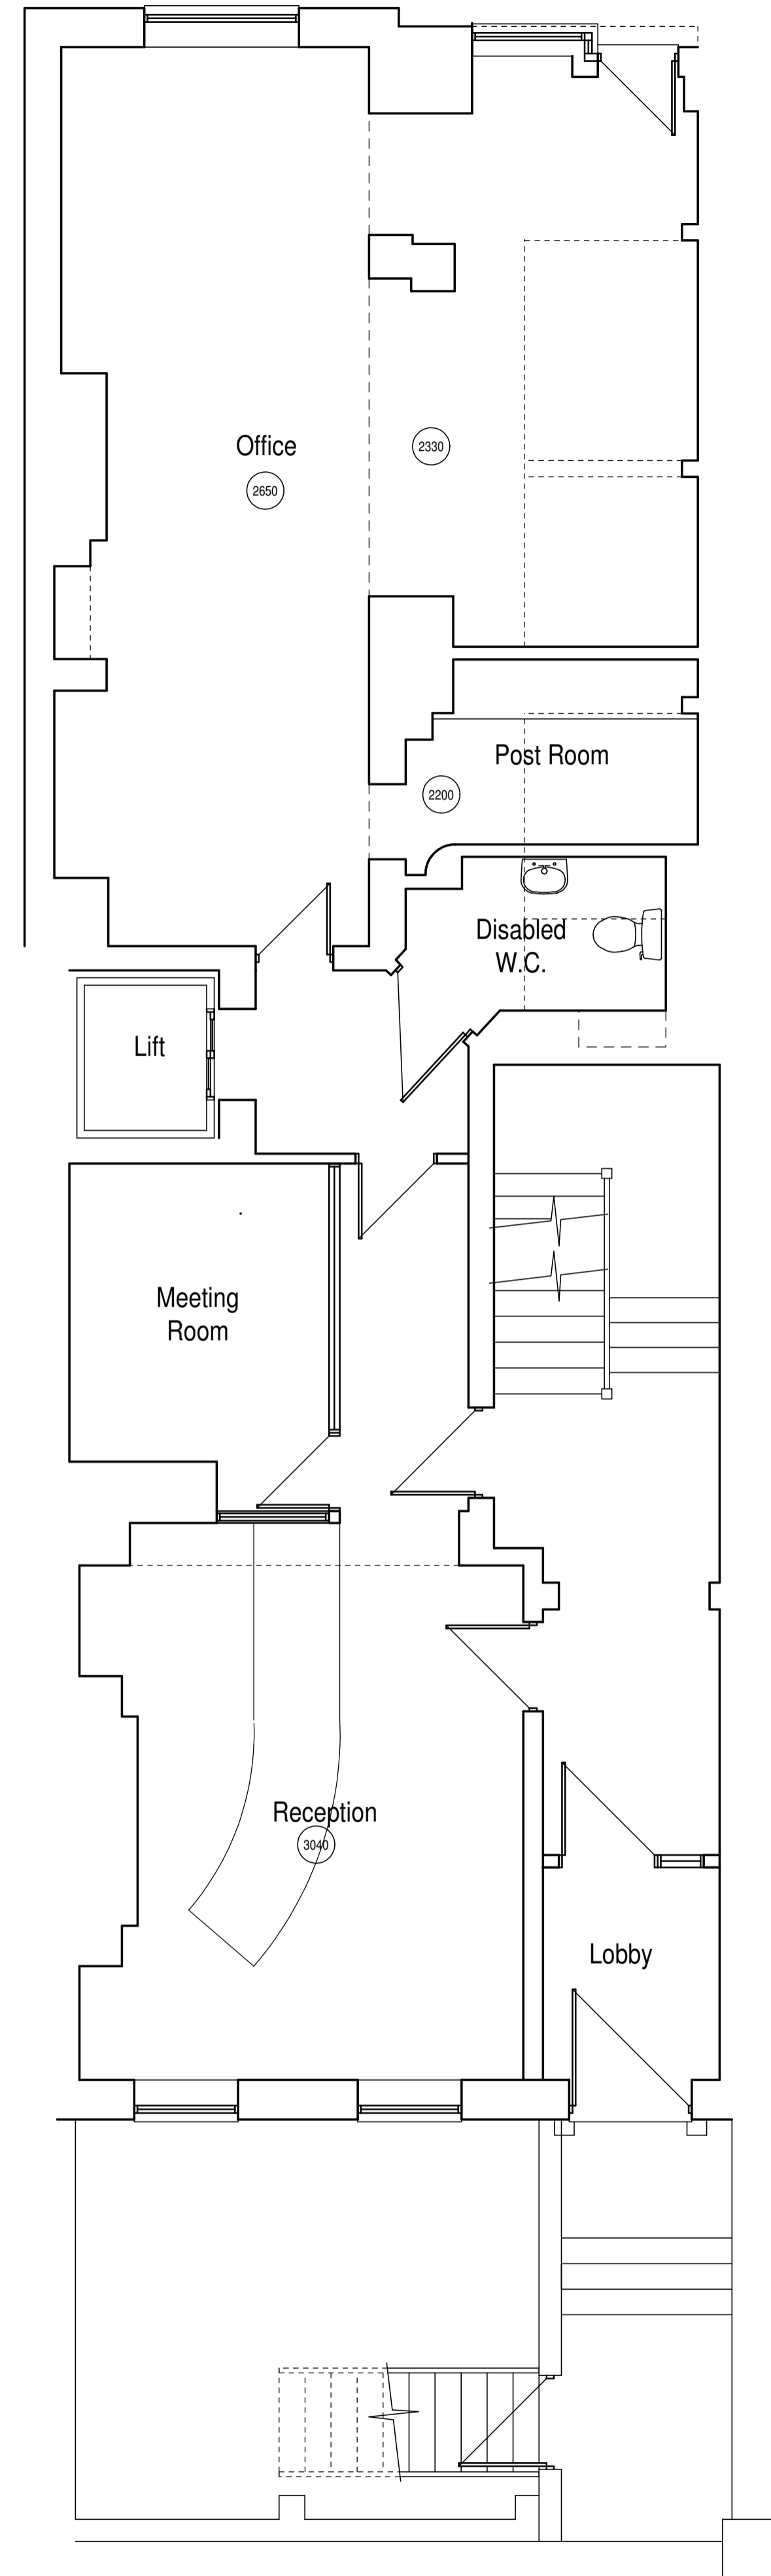

REV.	DATE	DESCRIPTION	BY

**PLAN**  
PROJECT MANAGEMENT

Plan Project Management Limited  
1, BARNFIELD ROAD, LONDON  
W5 1QU  
Company No 07567607  
www.planpm.co.uk

**contract**  
8 LINCOLNS INN FIELDS,  
LONDON WC2A 3BP

**drawing**  
EXISTING GF & BASEMENT PLANS

**client**  
FITZGERALD & LAW LLP

**scale** 1:50@A1      **date** JUNE 2017      **drawn by** GCD

**drawing no** GDI794/01      **rev**      **plot**      **cad lines**

T.L.M.S.  
10/09/15  
D.A.T.F.  
16/06/17