



Existing First Floor Plan

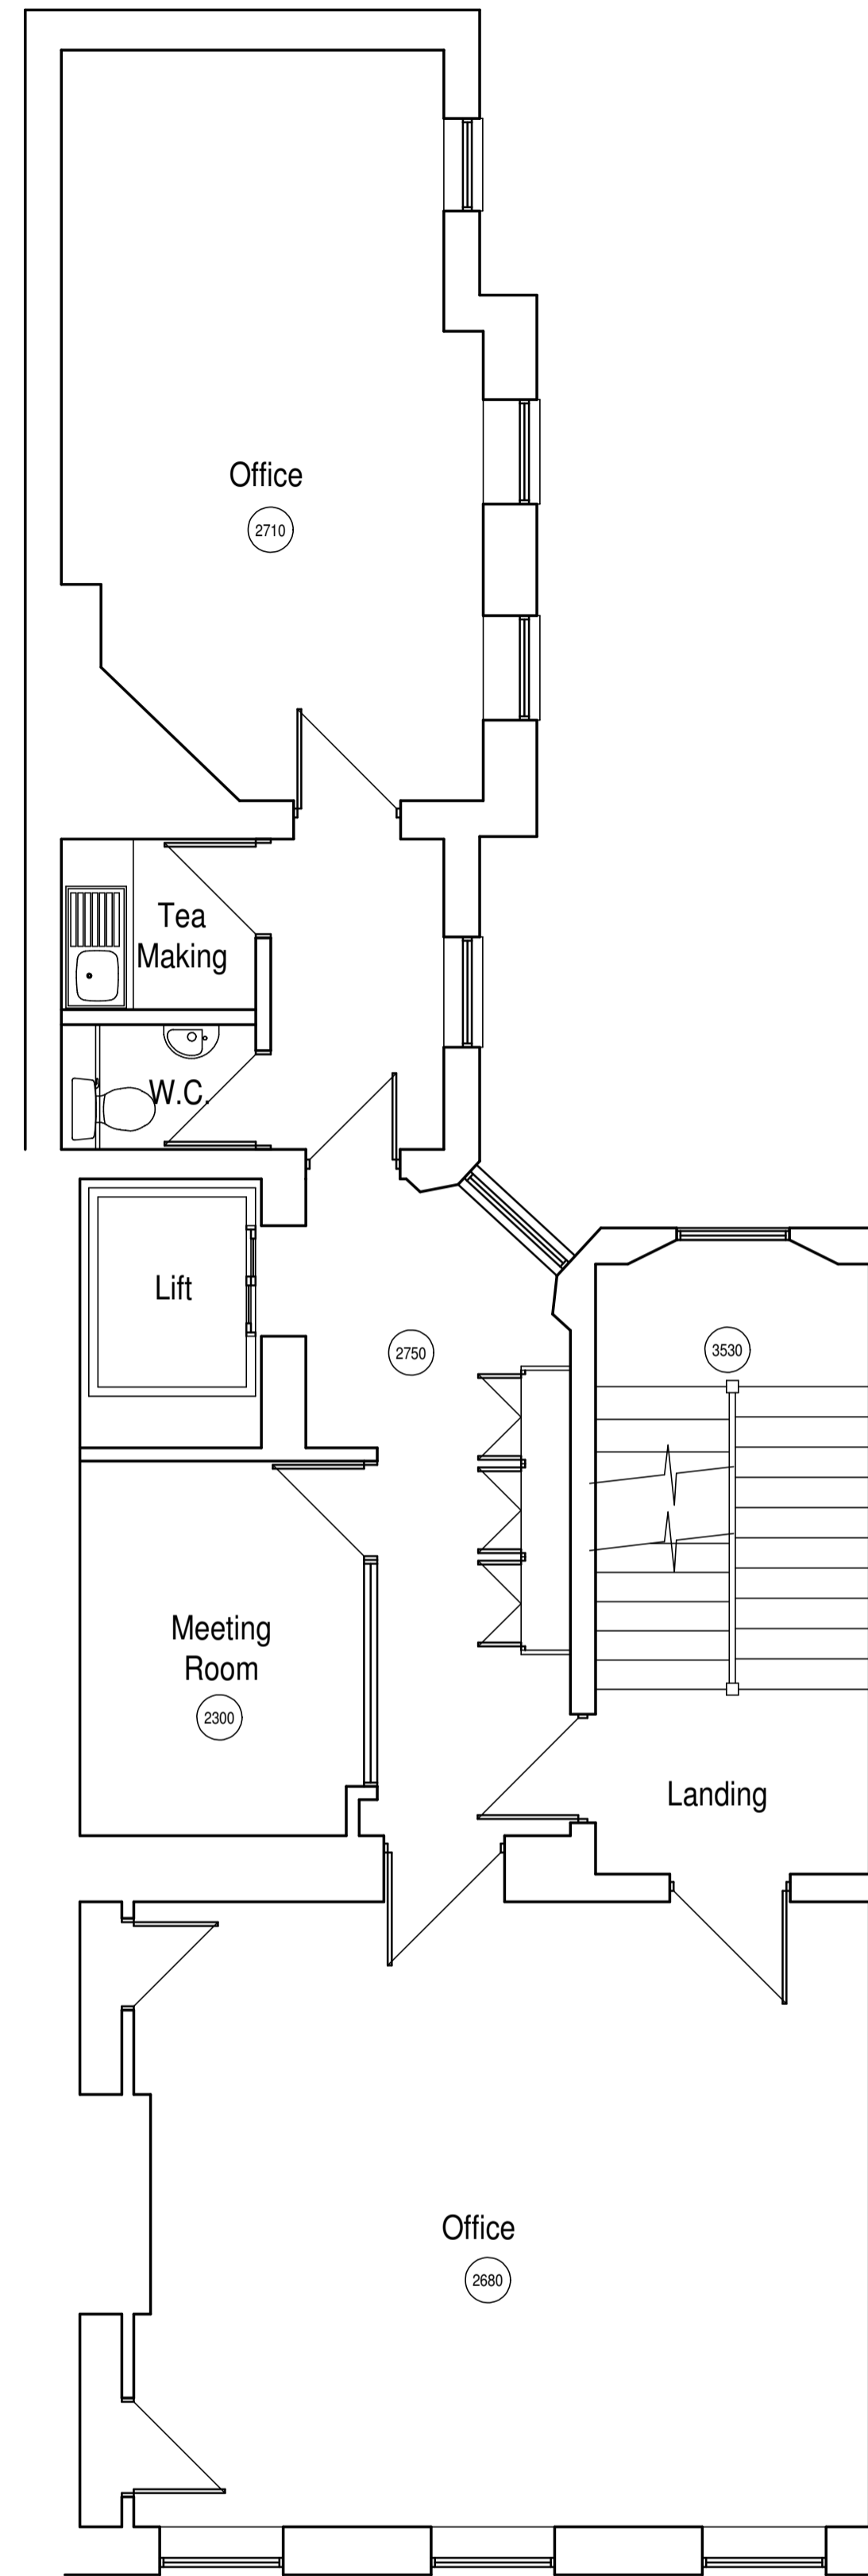

Existing Second Floor Plan

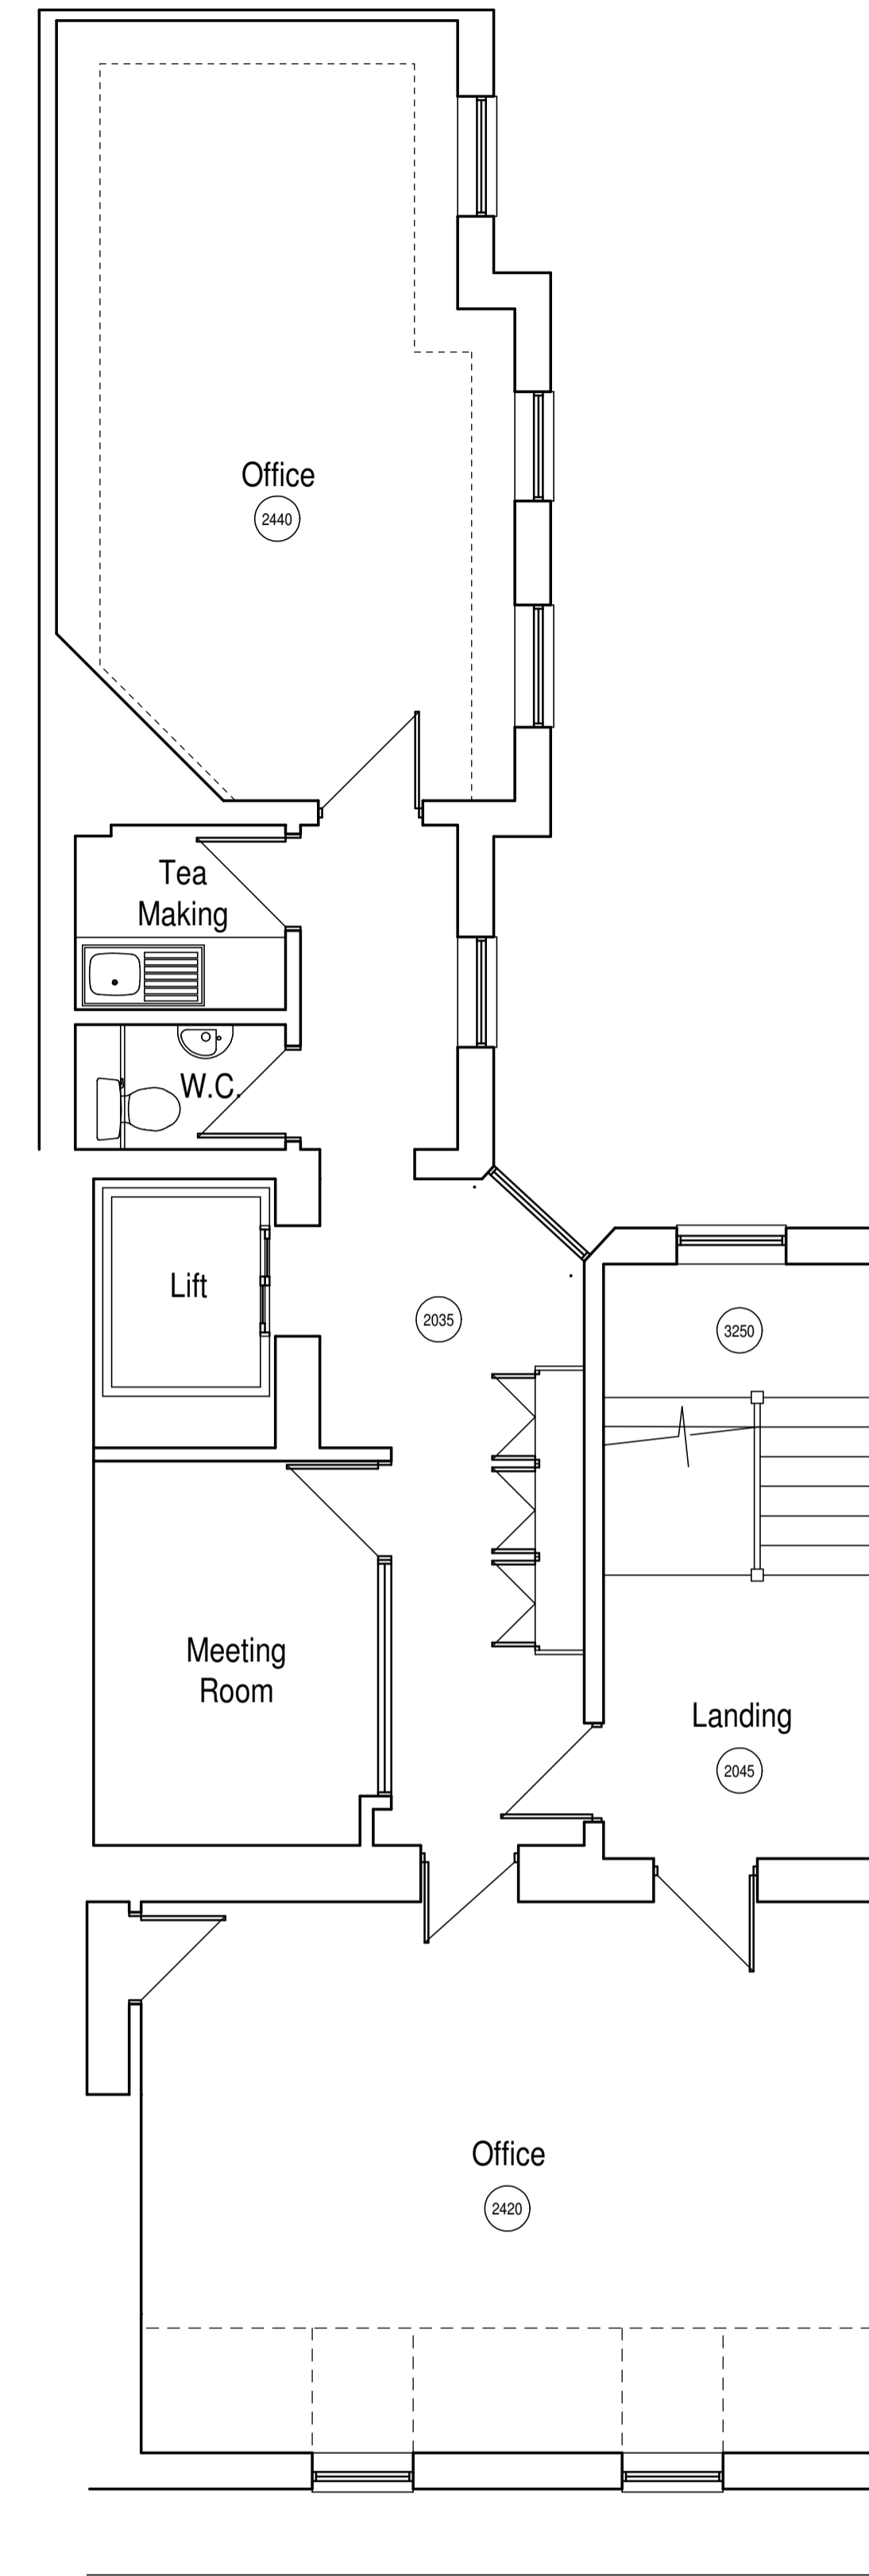

Existing Third Floor Plan



REV.	DATE	DESCRIPTION	BY

PLAN PROJECT MANAGEMENT

Plan Project Management Limited
1, BARNFIELD ROAD, LONDON
W5 1QU
Company No 07567607
www.planpm.co.uk

contract

8 LINCOLNS INN FIELDS,
LONDON WC2A 3BP

drawing
EXISTING 1st, 2nd & 3rd FLOOR PLANS
client
FITZGERALD & LAW LLP

scale 1:50@A1 date JUNE 2017 drawn by GCD

drawing no GDI794/02 rev plot cad lines

T.A.M.E.
LOCKEY
D.A.T.E.
THORNTON