
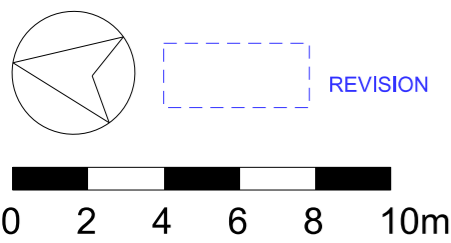


# FOR PLANNING

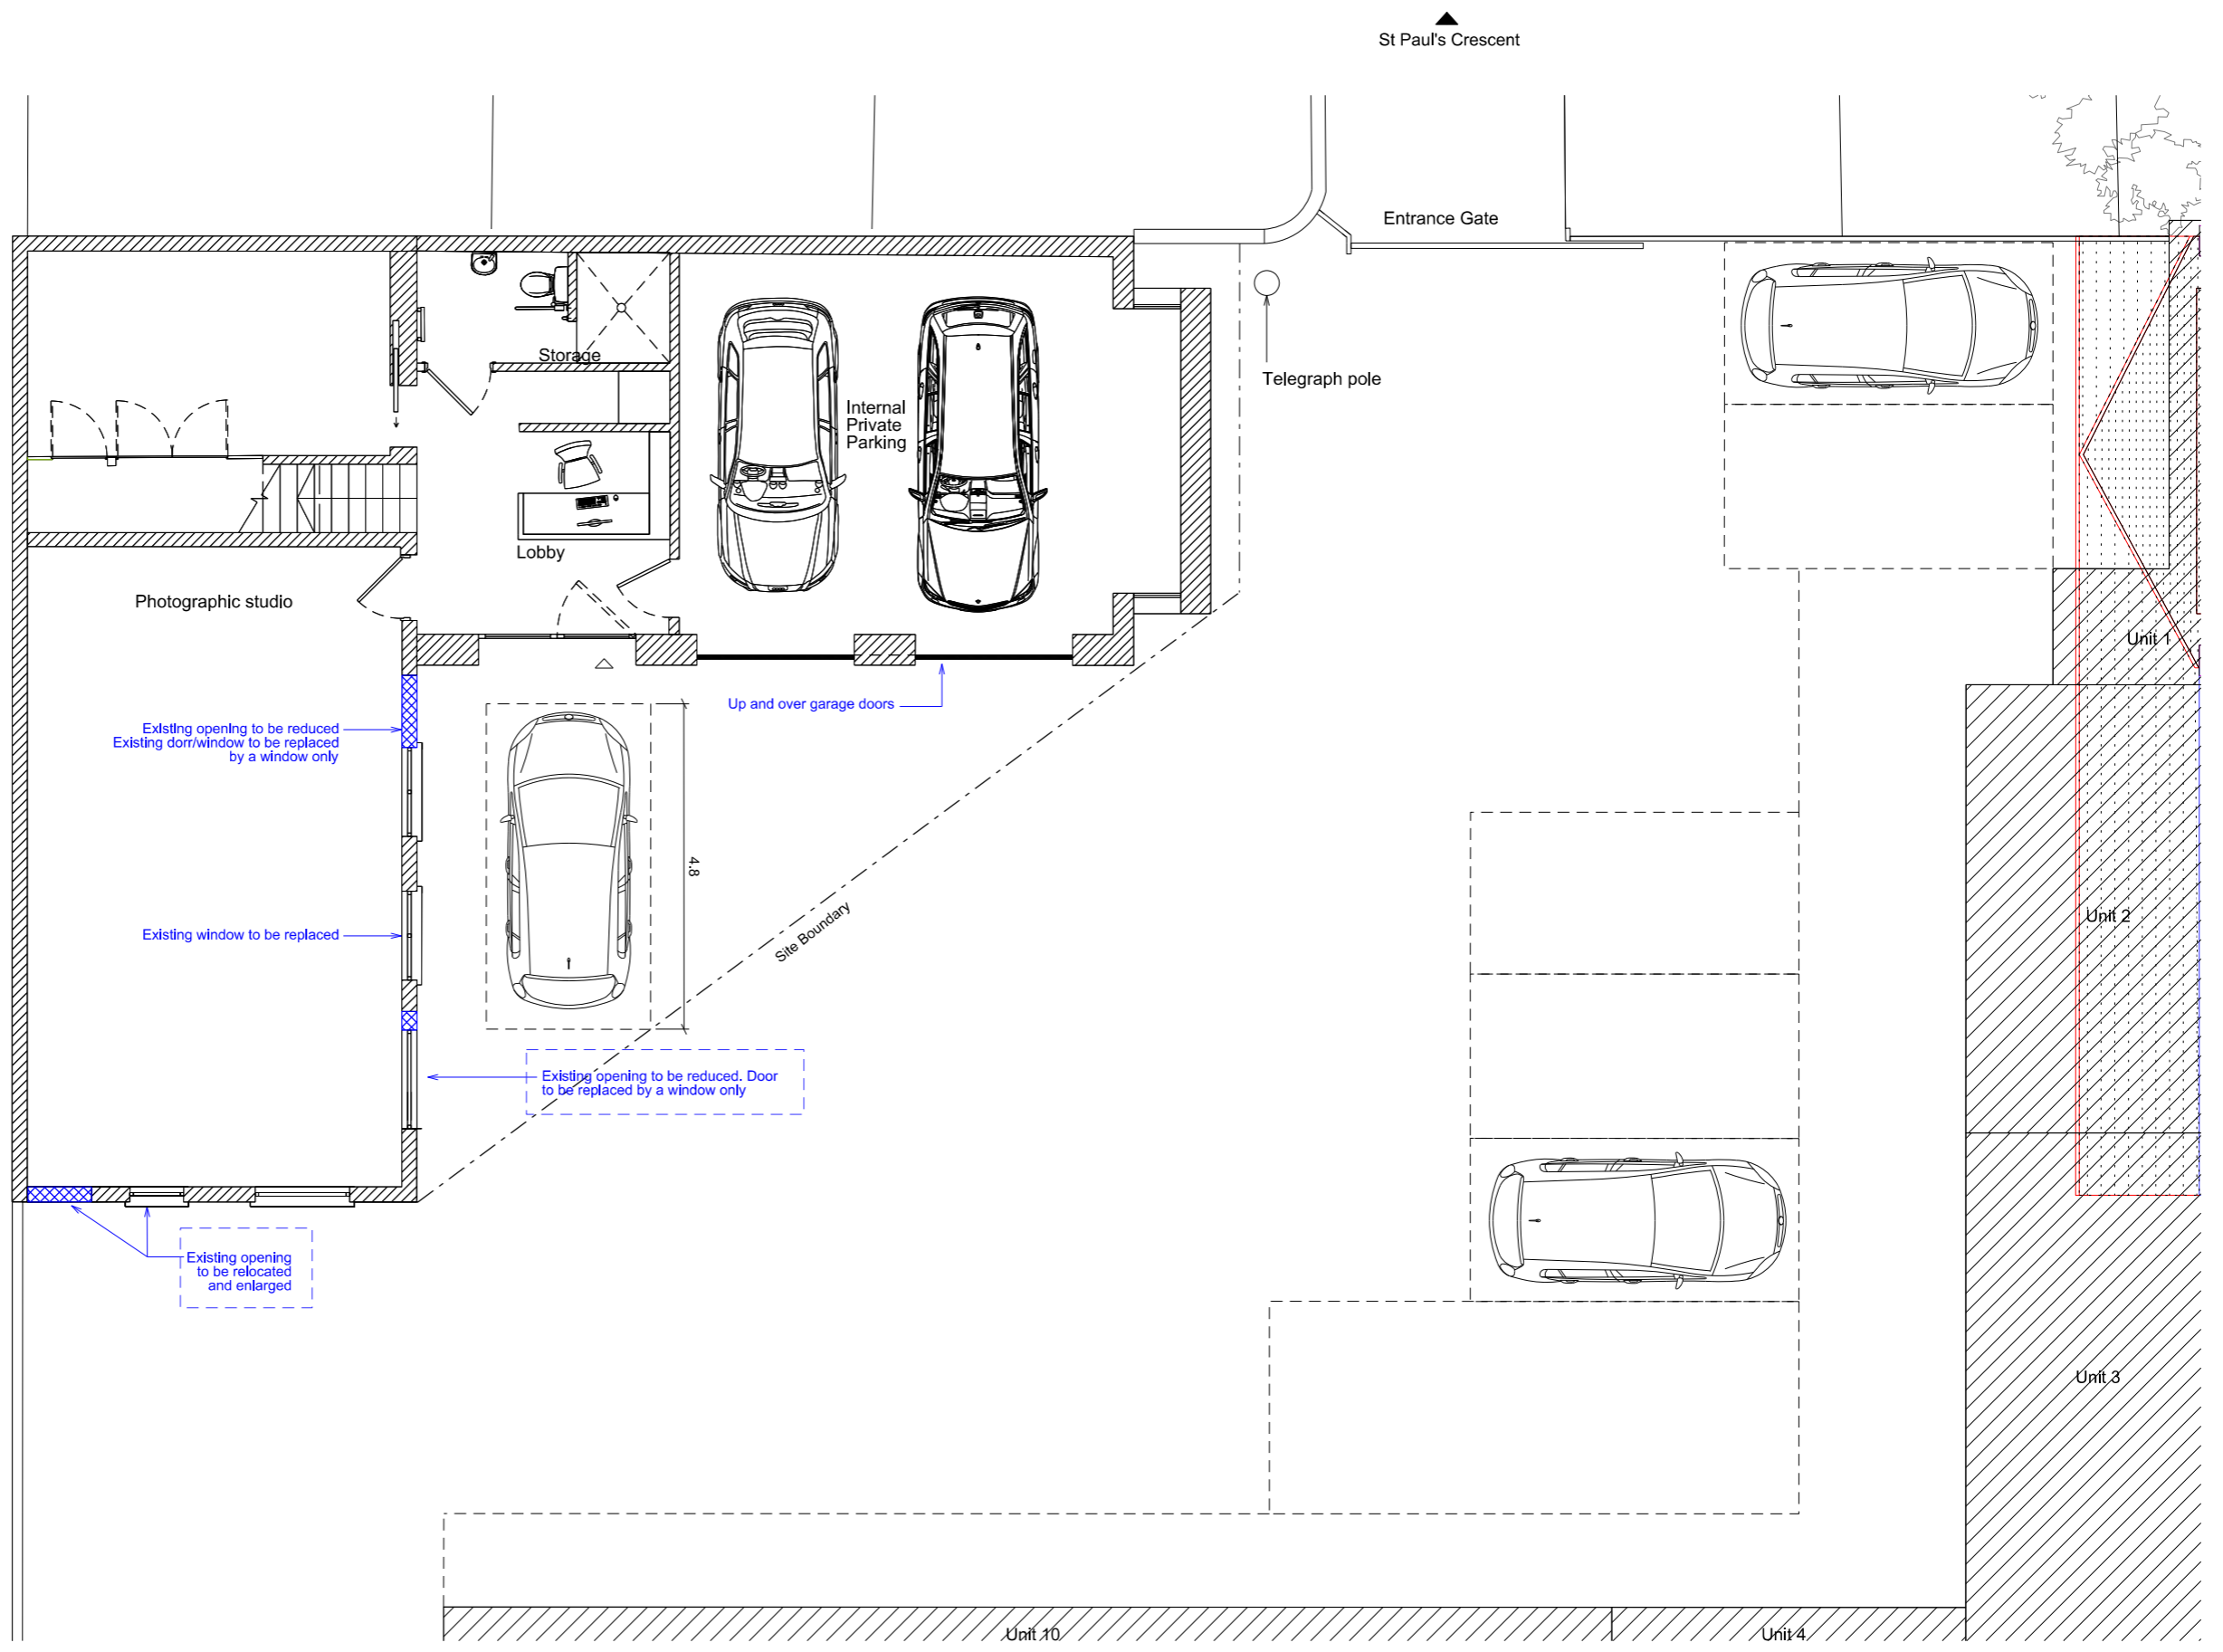

Rev	Date	Description	drawn	checked
C	10/07/2017	Variation of Condition 2	LAB	BHE
B	03/02/2017	Variation of Condition 2	LAB	BHE
A	26/10/2016	Variation of a condition	LAB	ICS

Do not Scale. Use figured dimensions only. All dimensions to be checked on site

All drawings to be read in conjunction with the Engineers' drawings. Any discrepancies between consultants drawings to be reported to the Architect before any work commences.

The Contractor's attention is drawn to the Health & Safety matters identified in the Health & Safety plan as being potentially hazardous. These items should not be considered as a complete and final list. The Work Package Contractor's normal Health and Safety obligations still apply when undertaking constructional operations both on and off site.

**Owen Architects**  
 Gate House  
 1 St John's Square  
 London  
 EC1M 4DH  
 +44 (0) 20 7608 2889 T  
 +44 (0) 20 7608 0758 F  
 info@owenarchitects.co.uk

Project		Unit A - 44 St Paul's Crescent			
Title		Ground Floor Plan Proposed			
Date	Scale @A3	Project no.	Drawing no.	Rev.	
26/10/2016	1:100	373	210	C	