


FOR PLANNING



Materials Key:

- 1. London stock brick
- 2. Slate
- 3. Aluminium framed double glazed windows
- 3a. Aluminium framed double glazed windows
- 4. White render
- 5. Yellow stock bricks (stretcher bond)
- 6. Black engineering bricks (stretcher bond)
- 7. Timber up and over garage doors
- 8. Galvanised steel balustrade
- 9. Canadian slate
- 10. Galvanised steel lintels
- 11. Glass with timber slats
- 12. Frameless rooflight

01 South Elevation
Proposed

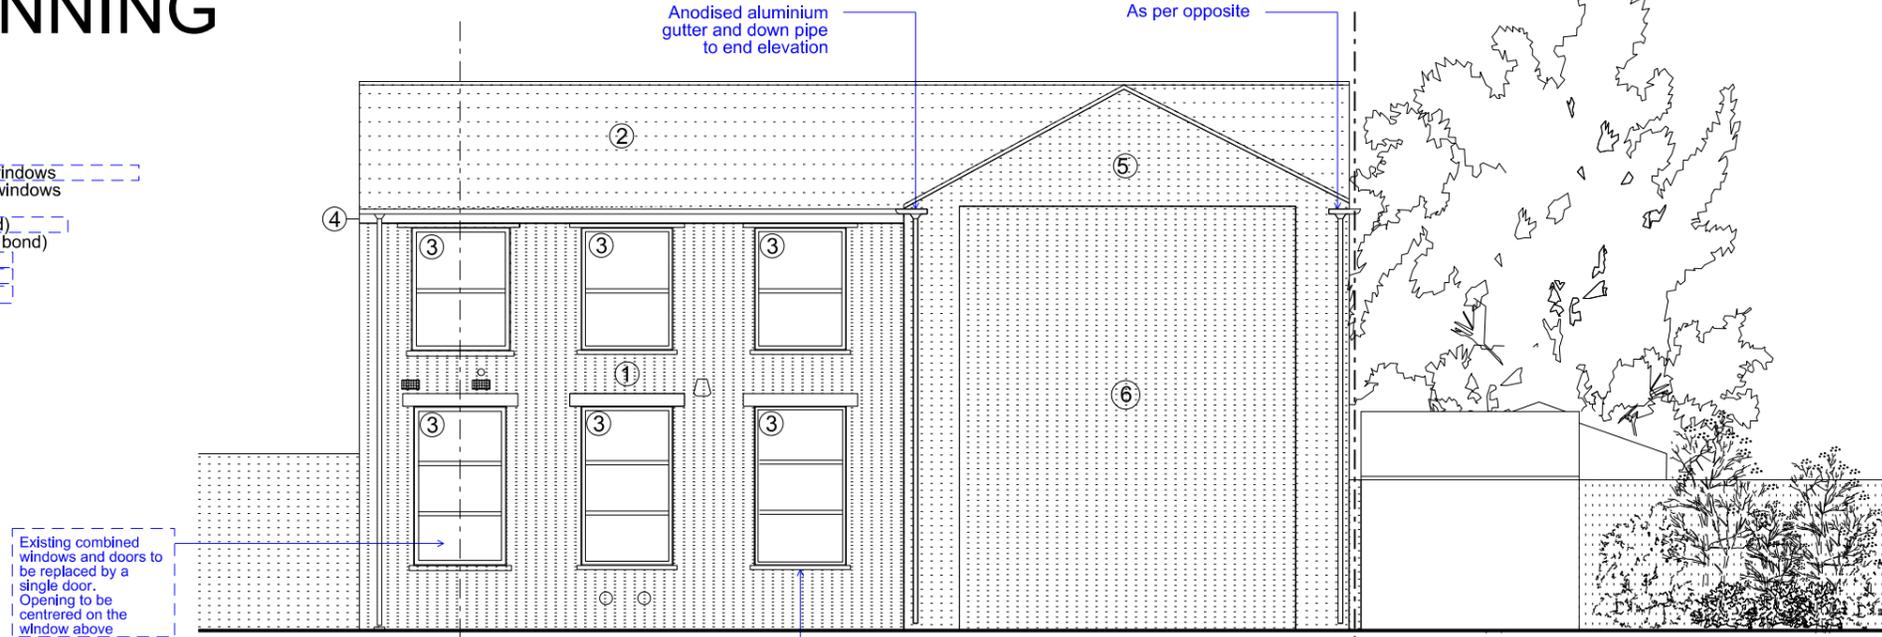

02 West Elevation
Proposed

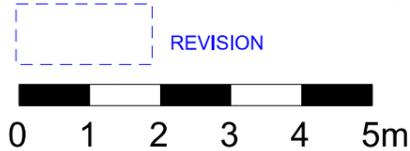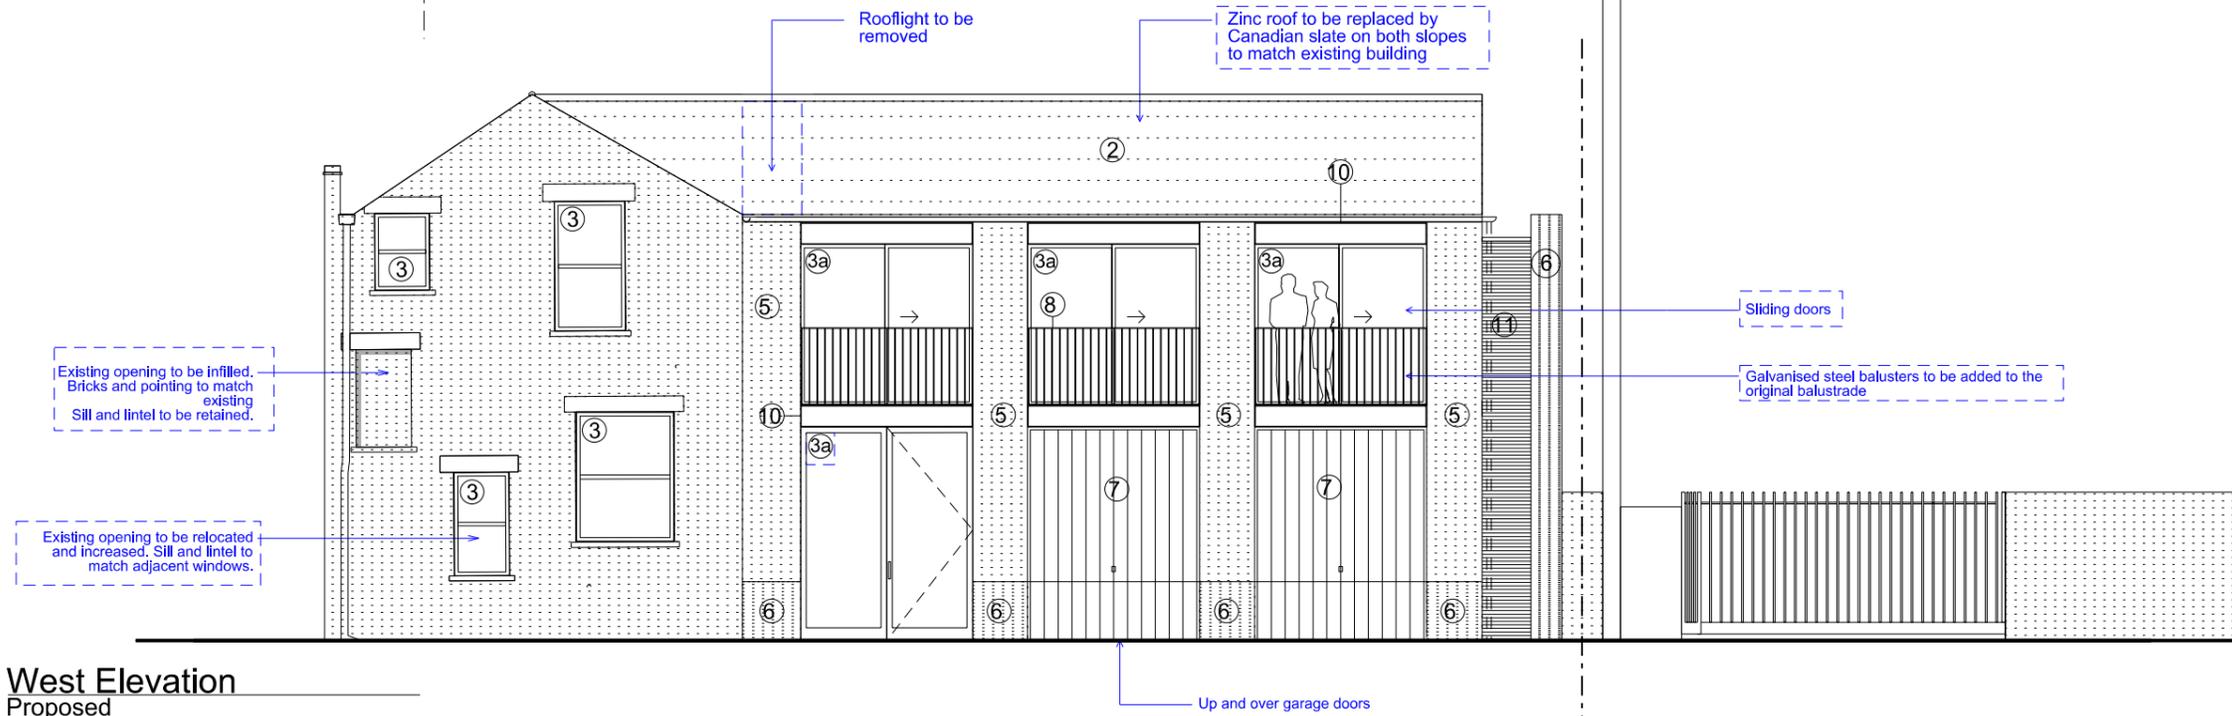

Rev	Date	Description	drawn	checked
F	10/07/2017	Gable elevation updated	LAB	BHE
E	04/07/2017	Gable elevation updated	LAB	BHE
D	17/05/2017	windows updated	LAB	BHE
C	24/03/2017	Variation of condition 2	LAB	BHE
B	03/02/2017	Variation of condition 2	LAB	BHE
A	26/10/2016	Variation of condition	LAB	BHE

Do not Scale. Use figured dimensions only. All dimensions to be checked on site

All drawings to be read in conjunction with the Engineers' drawings. Any discrepancies between consultants drawings to be reported to the Architect before any work commences.

The Contractor's attention is drawn to the Health & Safety matters identified in the Health & Safety plan as being potentially hazardous. These items should not be considered as a complete and final list. The Work Package Contractor's normal Health and Safety obligations still apply when undertaking constructional operations both on and off site.

Owen Architects

46 Britton Street
London
EC1M 5UJ

+44 (0) 20 7608 2889 T
info@owenarchitects.co.uk

Project Unit A - 44 St Paul's Crescent

Title Proposed
South and West Elevations

Date	Scale @A3	Project no.	Drawing no.	Rev.
26/10/2016	1:100	373	310	F