


Notes:

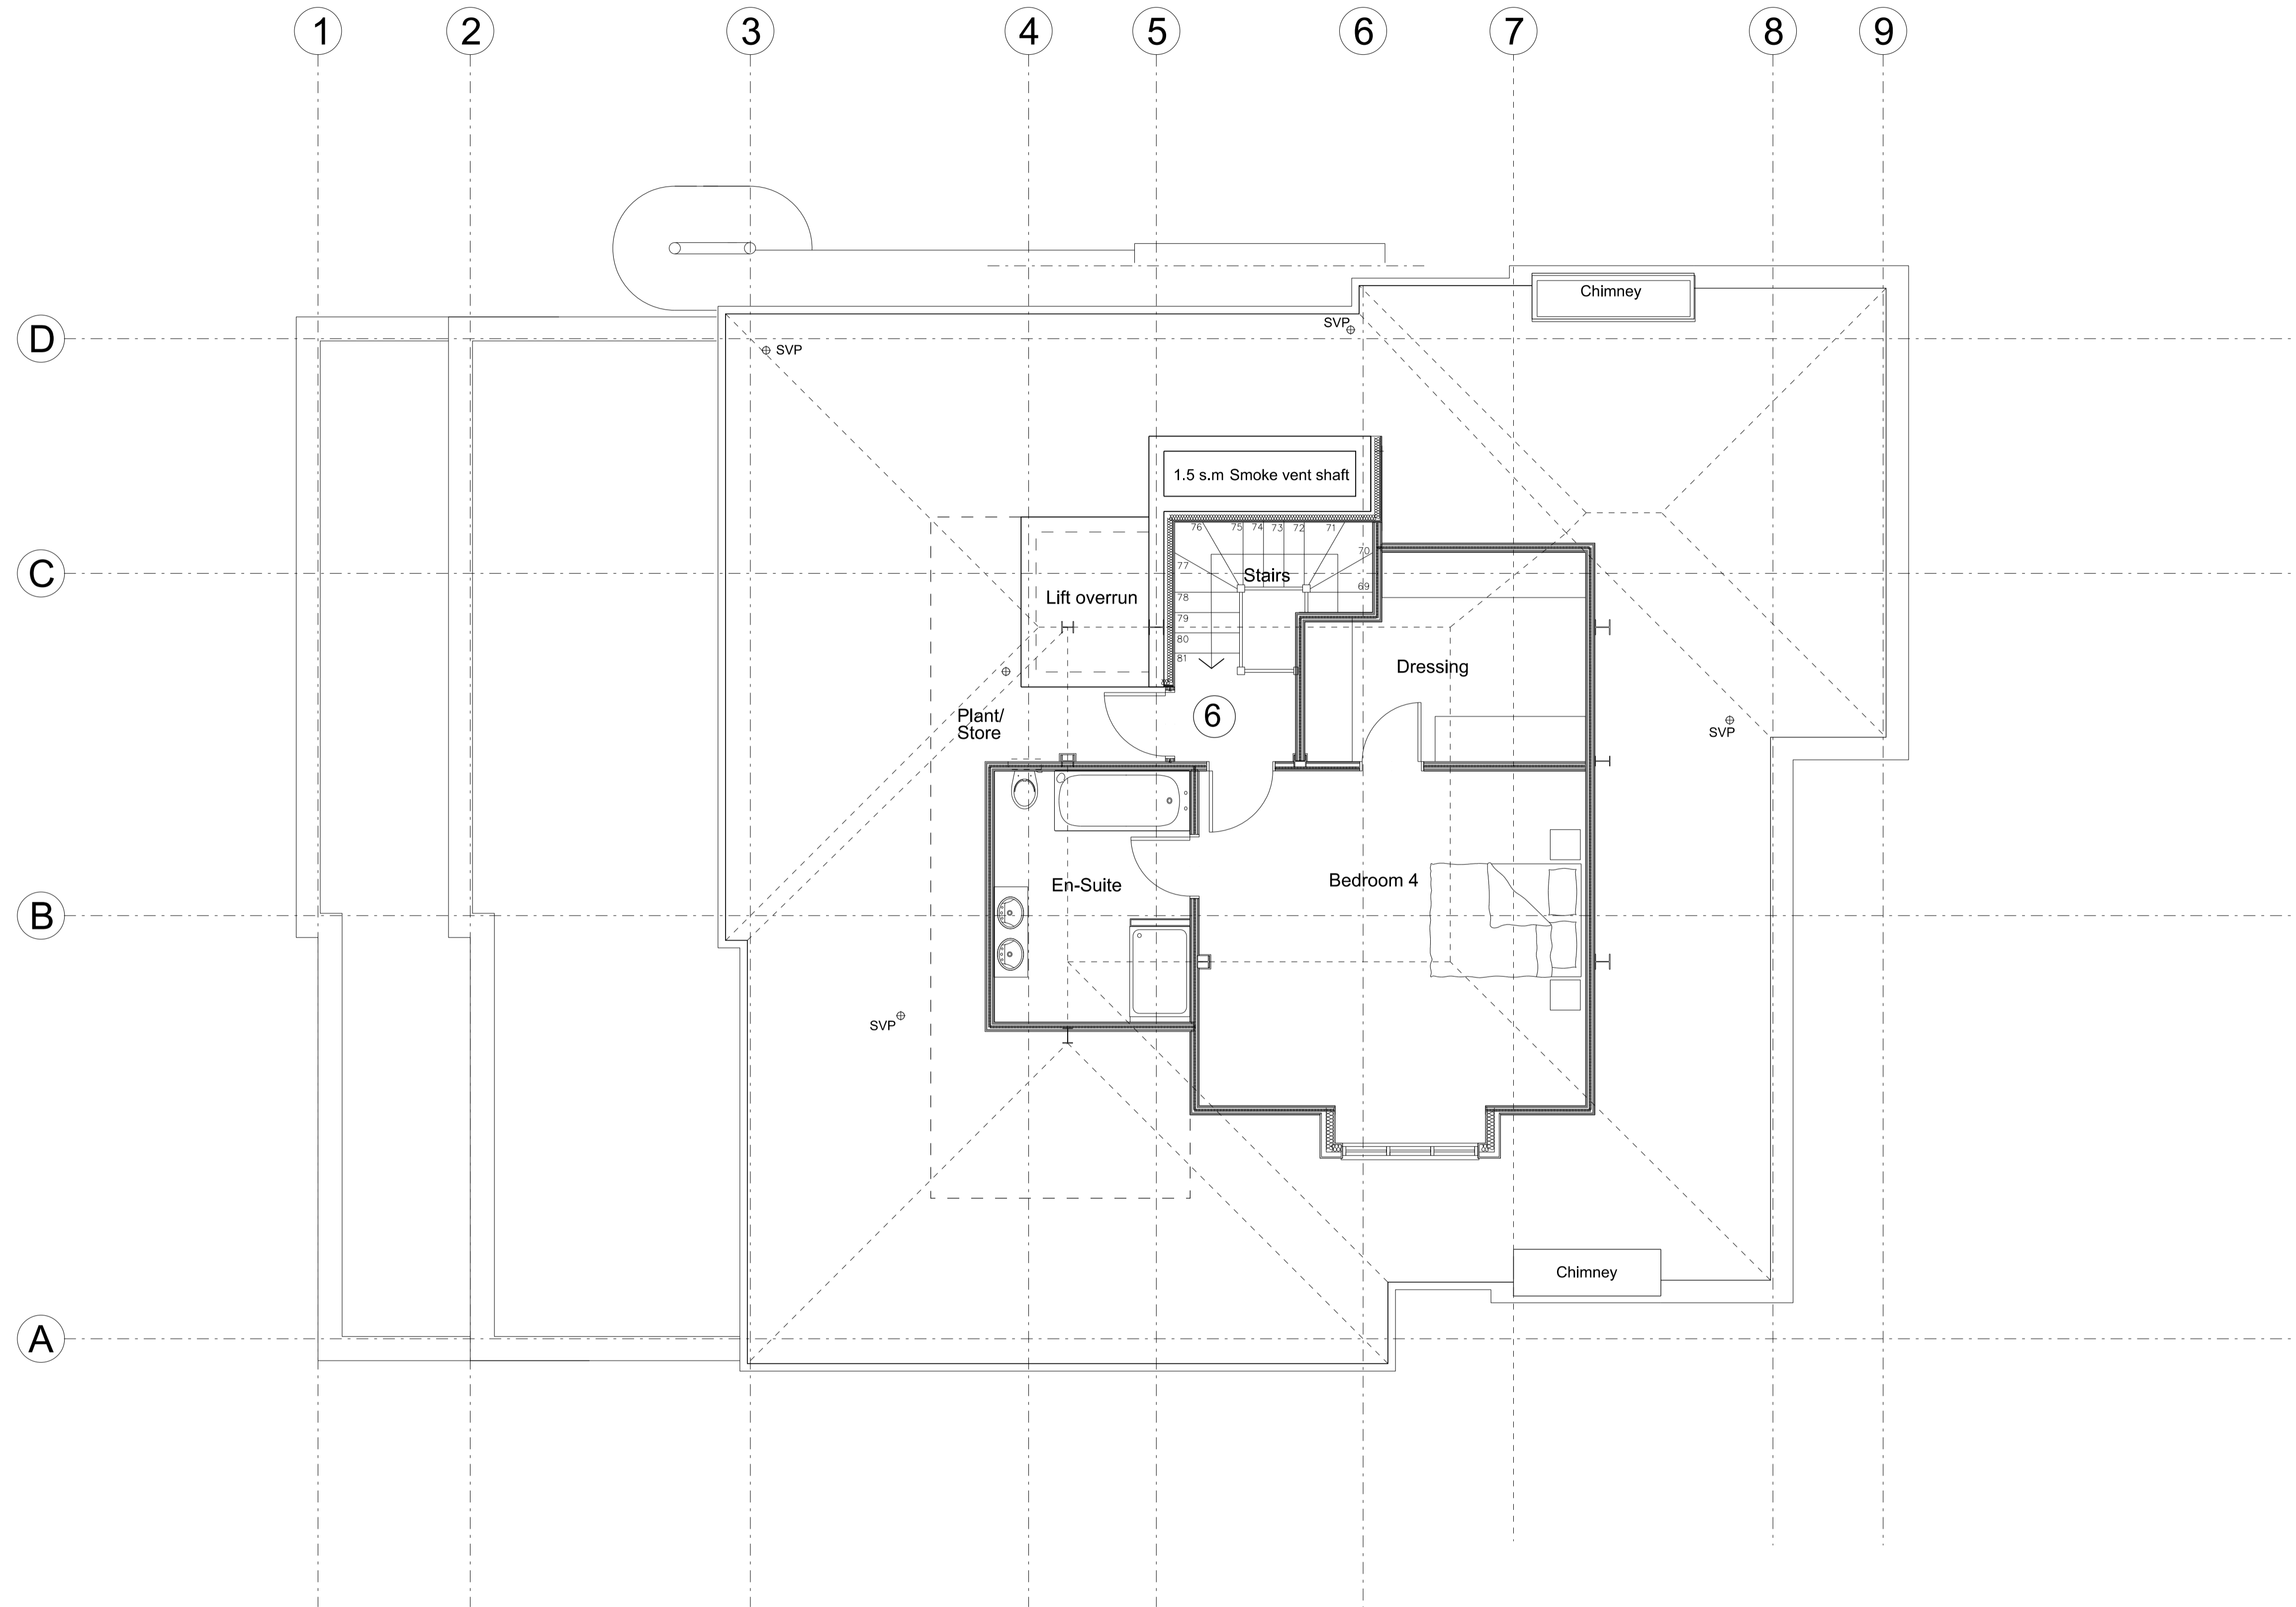

- Revisions:
- A: (04.02.17) Partition thickness amended, layout amended accordingly.
  - B: (17.03.17) SVP positions added.
  - C: (20.03.17) Grid line 2 repositioned
  - D: (16.04.17) Smoke vent shaft added. Staircase reconfigured accordingly
  - E: (28.05.17) Roof steelwork added
  - F: (19.06.17) Roof layout updated

Project:  
**Proposed Extension and Internal Alterations and Refurbishment of 49 Fitzjohn's Avenue London NW3 6PG**

Title: **Proposed Third Floor Plan**

Scale: **1:50 @ A1**  
Date: **January 2017**

**Oakley Hough.**

The Barn, Stebbing Farm  
Fishers Green, Stevenage,  
Hertfordshire SG1 2JB

Tel: 01438 745288  
Mobile: 07710 549 270  
e-mail: john@oakleyhough.co.uk

Drawing Number: **892/104 F**

