
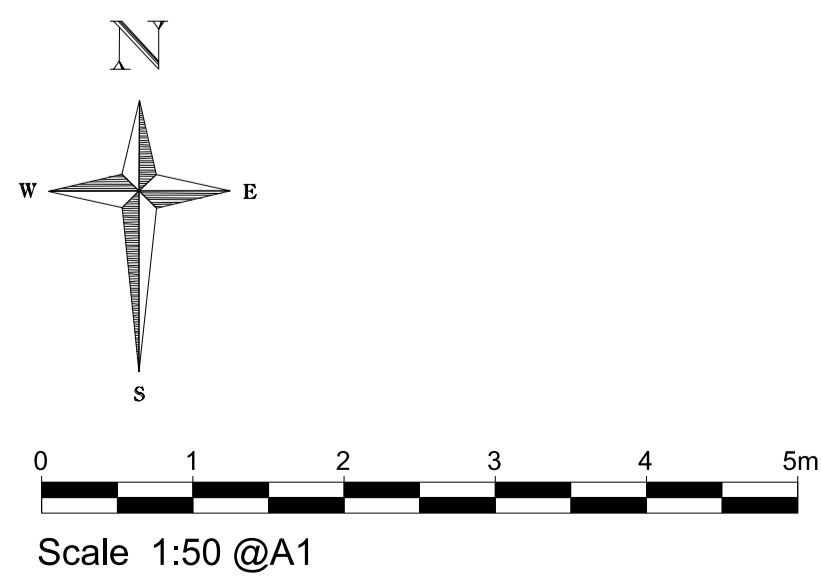


Notes:

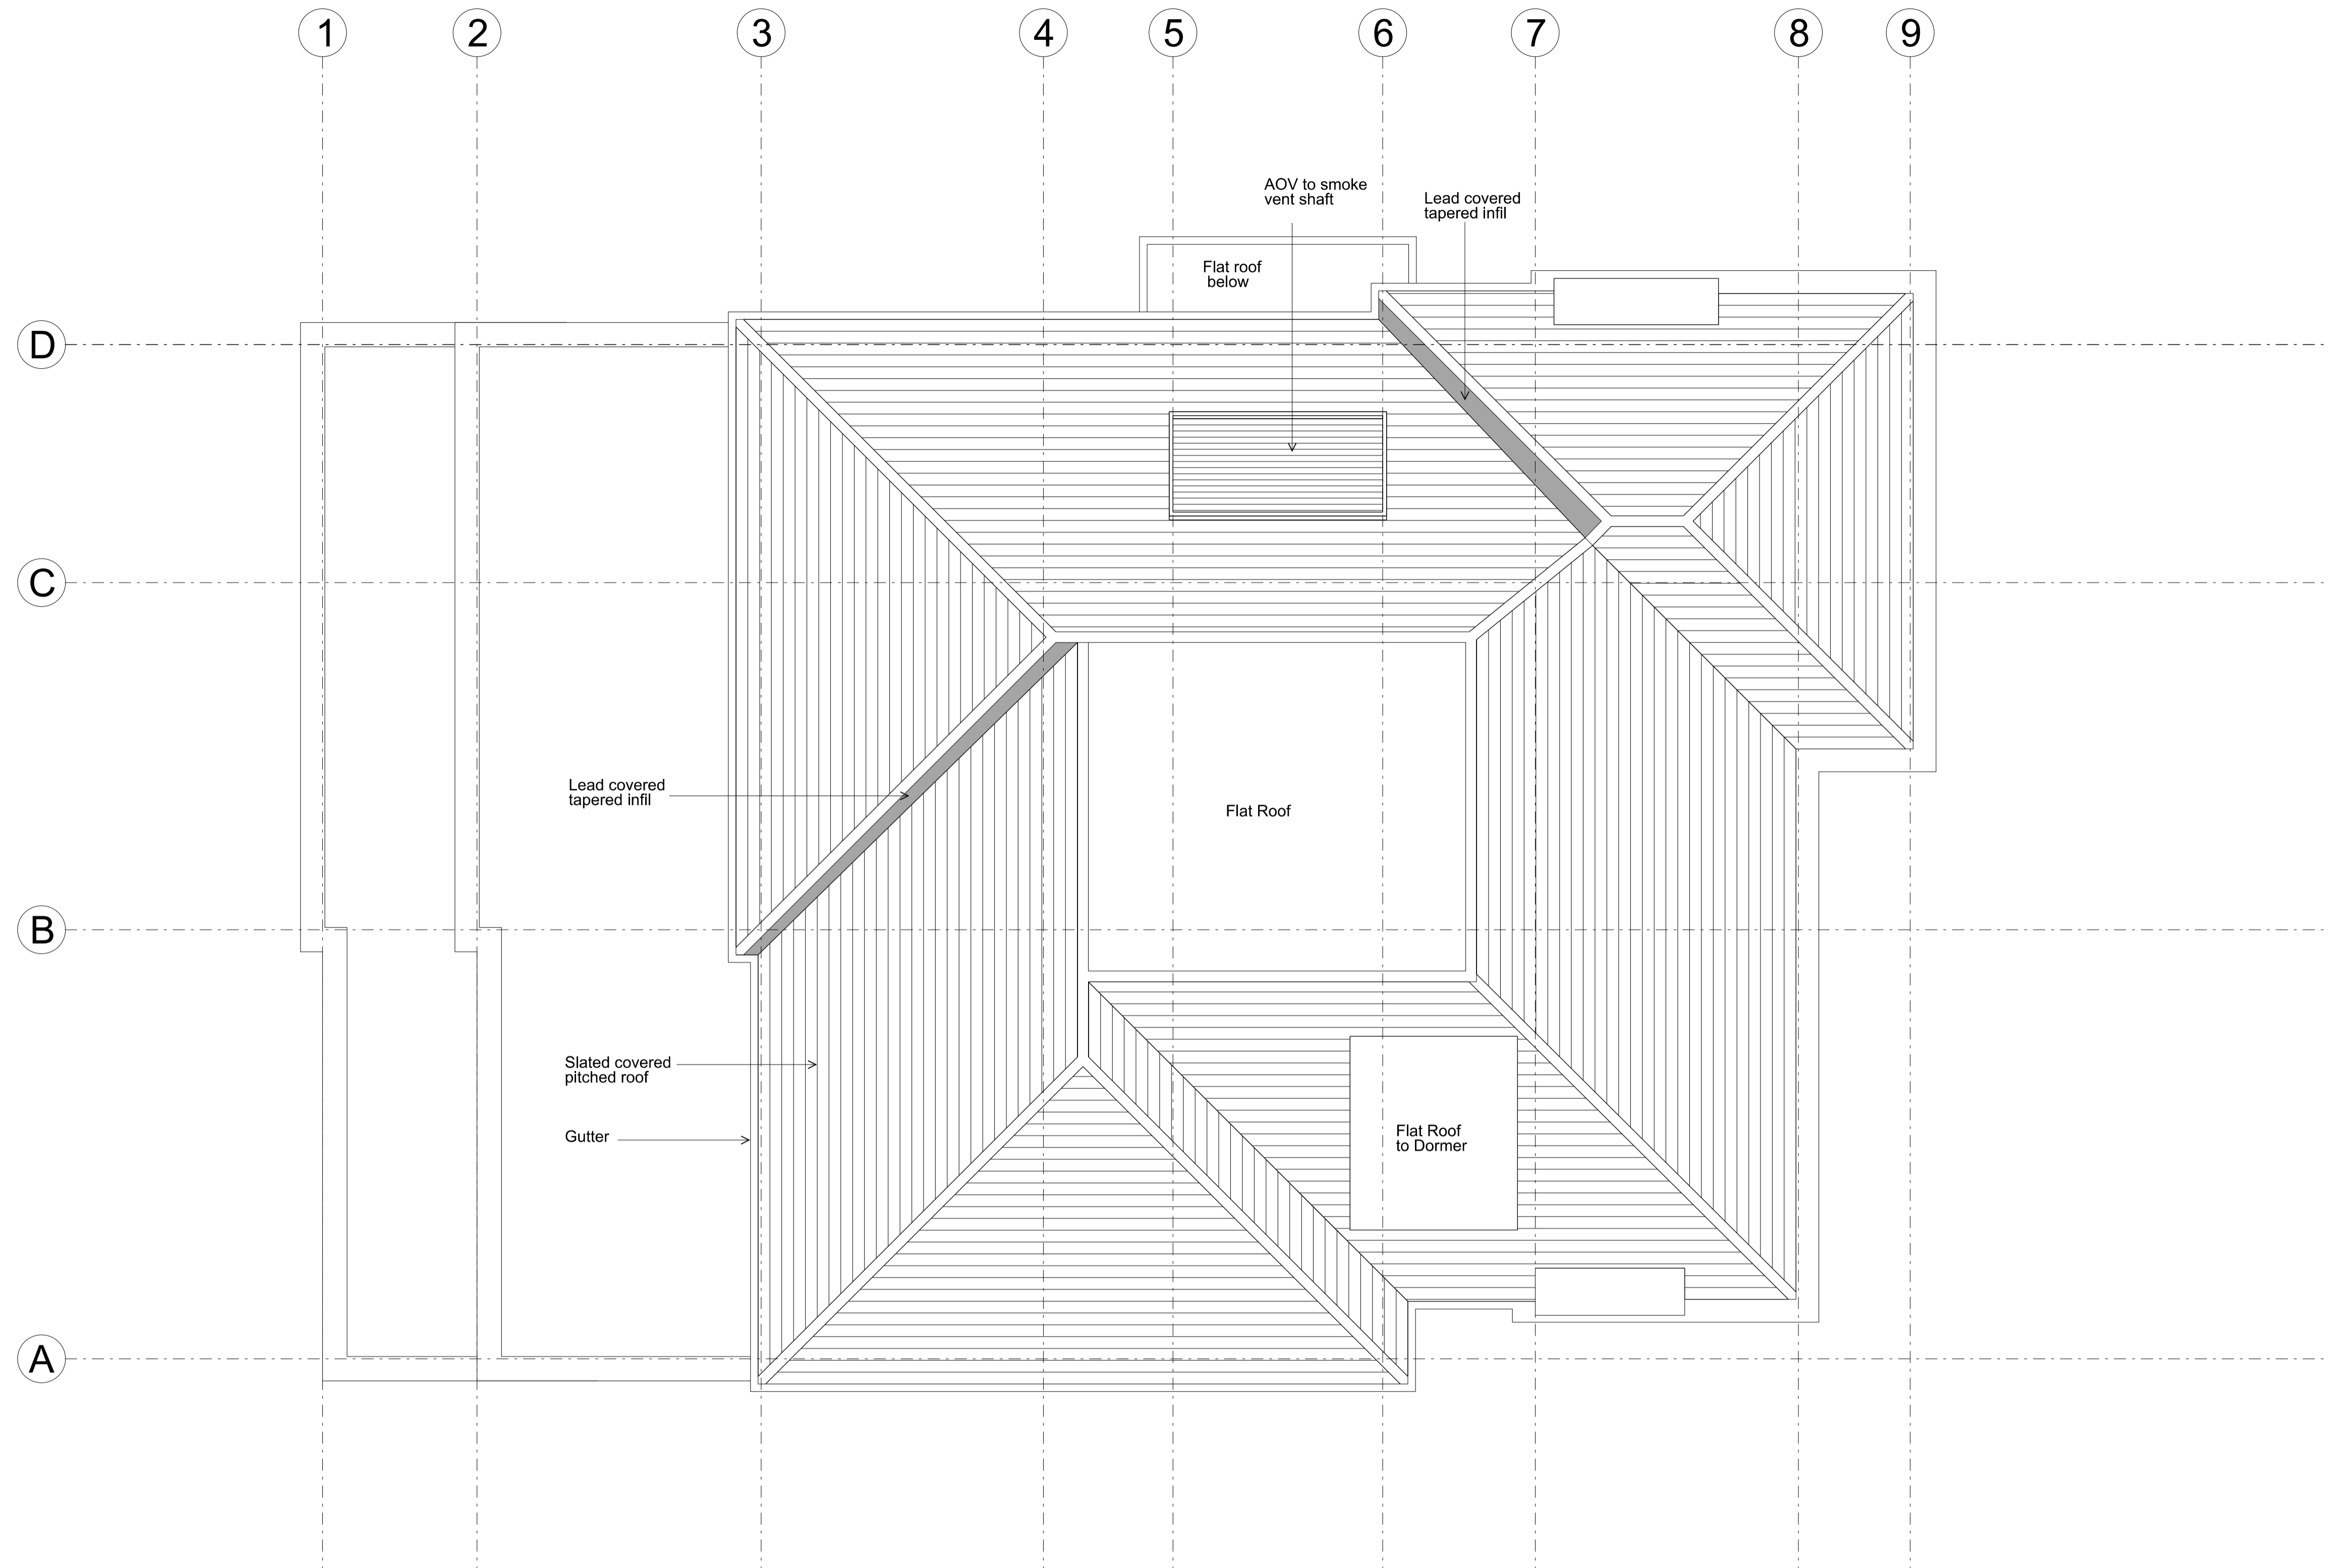

Project:

**Proposed Extension and  
Internal Alterations and  
Refurbishment of  
49 Fitzjohn's Avenue  
London NW3 6PG**

Title:

**Proposed Roof Plan**

Scale: **1:50 @ A1**

Date: **May 2017**

**Oakley Hough.**

**The Barn, Stebbing Farm  
Fishers Green, Stevenage,  
Hertfordshire SG1 2JB**

Tel: 01438 745288  
Mobile: 07710 549 270  
e-mail: john@oakleyhough.co.uk

Drawing Number.

**892/106**