



REVISION	DATE
----------	------

Yeates Design LLP
 74 Clerkenwell Road
 London EC1M 5QA
 tel: 020 7251 6667
 www.yeatesdesign.co.uk



PROJECT : 4 HIGHFIELDS GROVE,
 HIGHGATE, LONDON
 N6 6HN

DRAWING :
 EXISTING SITE PLAN


SCALE : 1:25 @ A3

DATE : July 2017

DWG NO. 565/P/100 DWN BY :

DRAWING STATUS : FOR PLANNING FOR APPROVAL FOR CONSTRUCTION


INFORMATION CONTAINED IN THIS DRAWING IS THE SOLE
 COPYRIGHT OF YEATES DESIGN LLP AND SHOULD NOT BE
 REPRODUCED WITHOUT THEIR PERMISSION

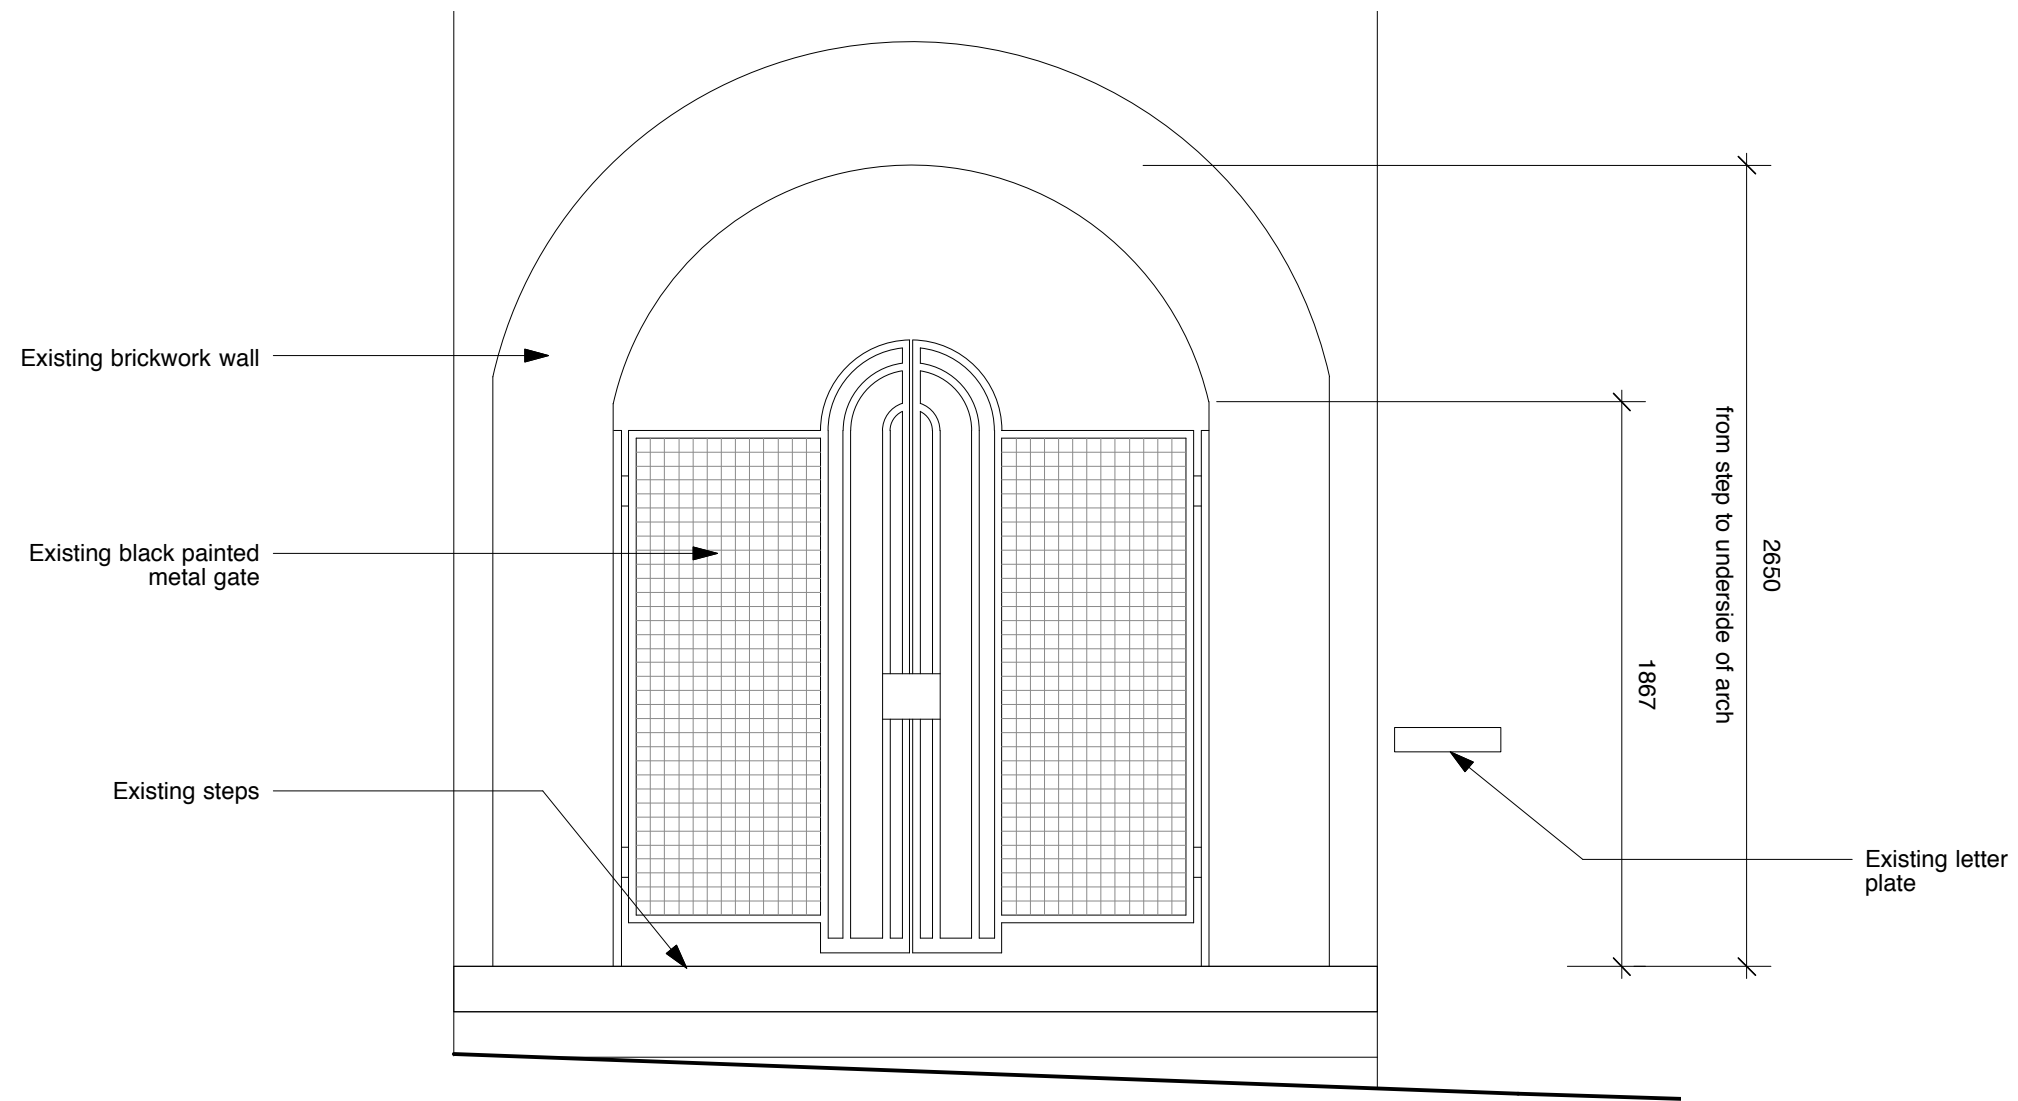

GATE ELEVATION
scale 1:25



FRONT ELEVATION
scale 1:100

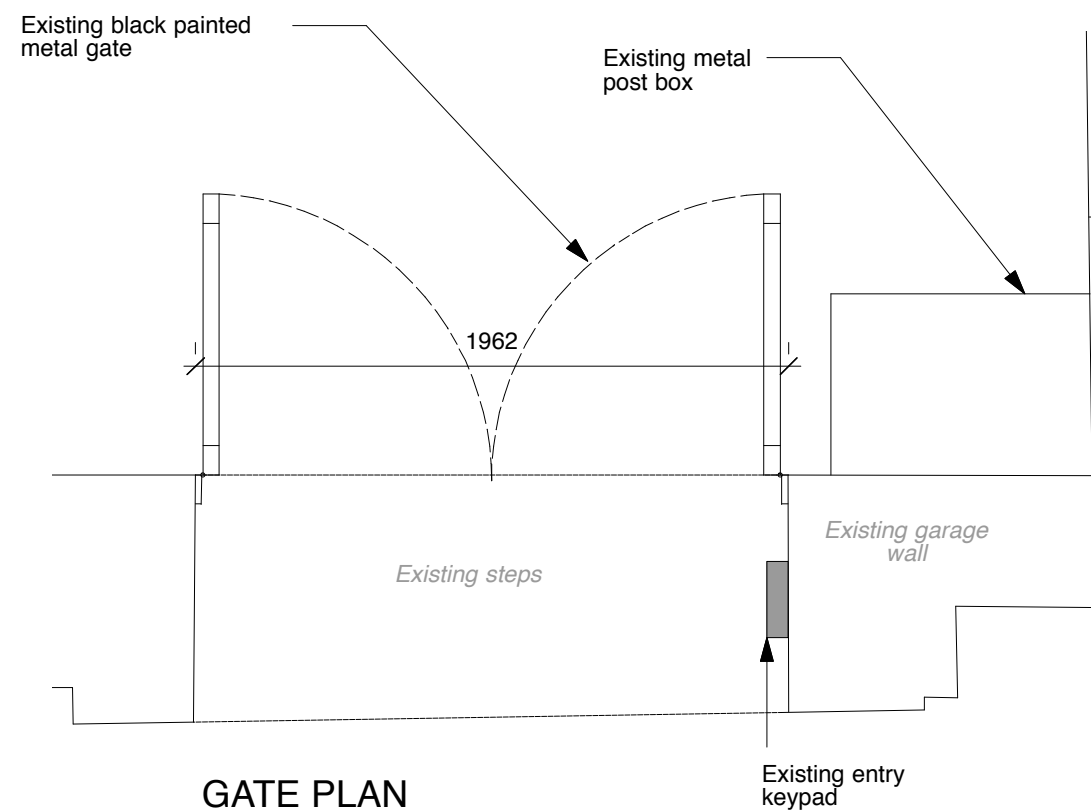

GATE PLAN
scale 1:25

REVISION DATE

Yeates Design LLP
74 Clerkenwell Road
London EC1M 5QA
tel: 020 7251 6667
www.yeatesdesign.co.uk



PROJECT: 4 HIGHFIELDS GROVE,
HIGHGATE, LONDON
N6 6HN

DRAWING: EXISTING GATE

SCALE: 1:25 @ A3

DATE: July 2017

DWG NO. 565/P/101 DWN BY:

DRAWING STATUS: FOR PLANNING FOR APPROVAL FOR CONSTRUCTION

INFORMATION CONTAINED IN THIS DRAWING IS THE SOLE
COPYRIGHT OF YEATES DESIGN LLP AND SHOULD NOT BE
REPRODUCED WITHOUT THEIR PERMISSION



REVISION	DATE

Yeates Design LLP
 74 Clerkenwell Road
 London EC1M 5QA
 tel: 020 7251 6667
 www.yeatesdesign.co.uk



PROJECT : 4 HIGHFIELDS GROVE,
 HIGHGATE, LONDON
 N6 6HN

DRAWING :
 PROPOSED SITE PLAN


SCALE : 1:25 @ A3

DATE : July 2017

DWG NO. 565/P/105 DWN BY :

DRAWING STATUS : FOR PLANNING FOR APPROVAL FOR CONSTRUCTION


INFORMATION CONTAINED IN THIS DRAWING IS THE SOLE
 COPYRIGHT OF YEATES DESIGN LLP AND SHOULD NOT BE
 REPRODUCED WITHOUT THEIR PERMISSION

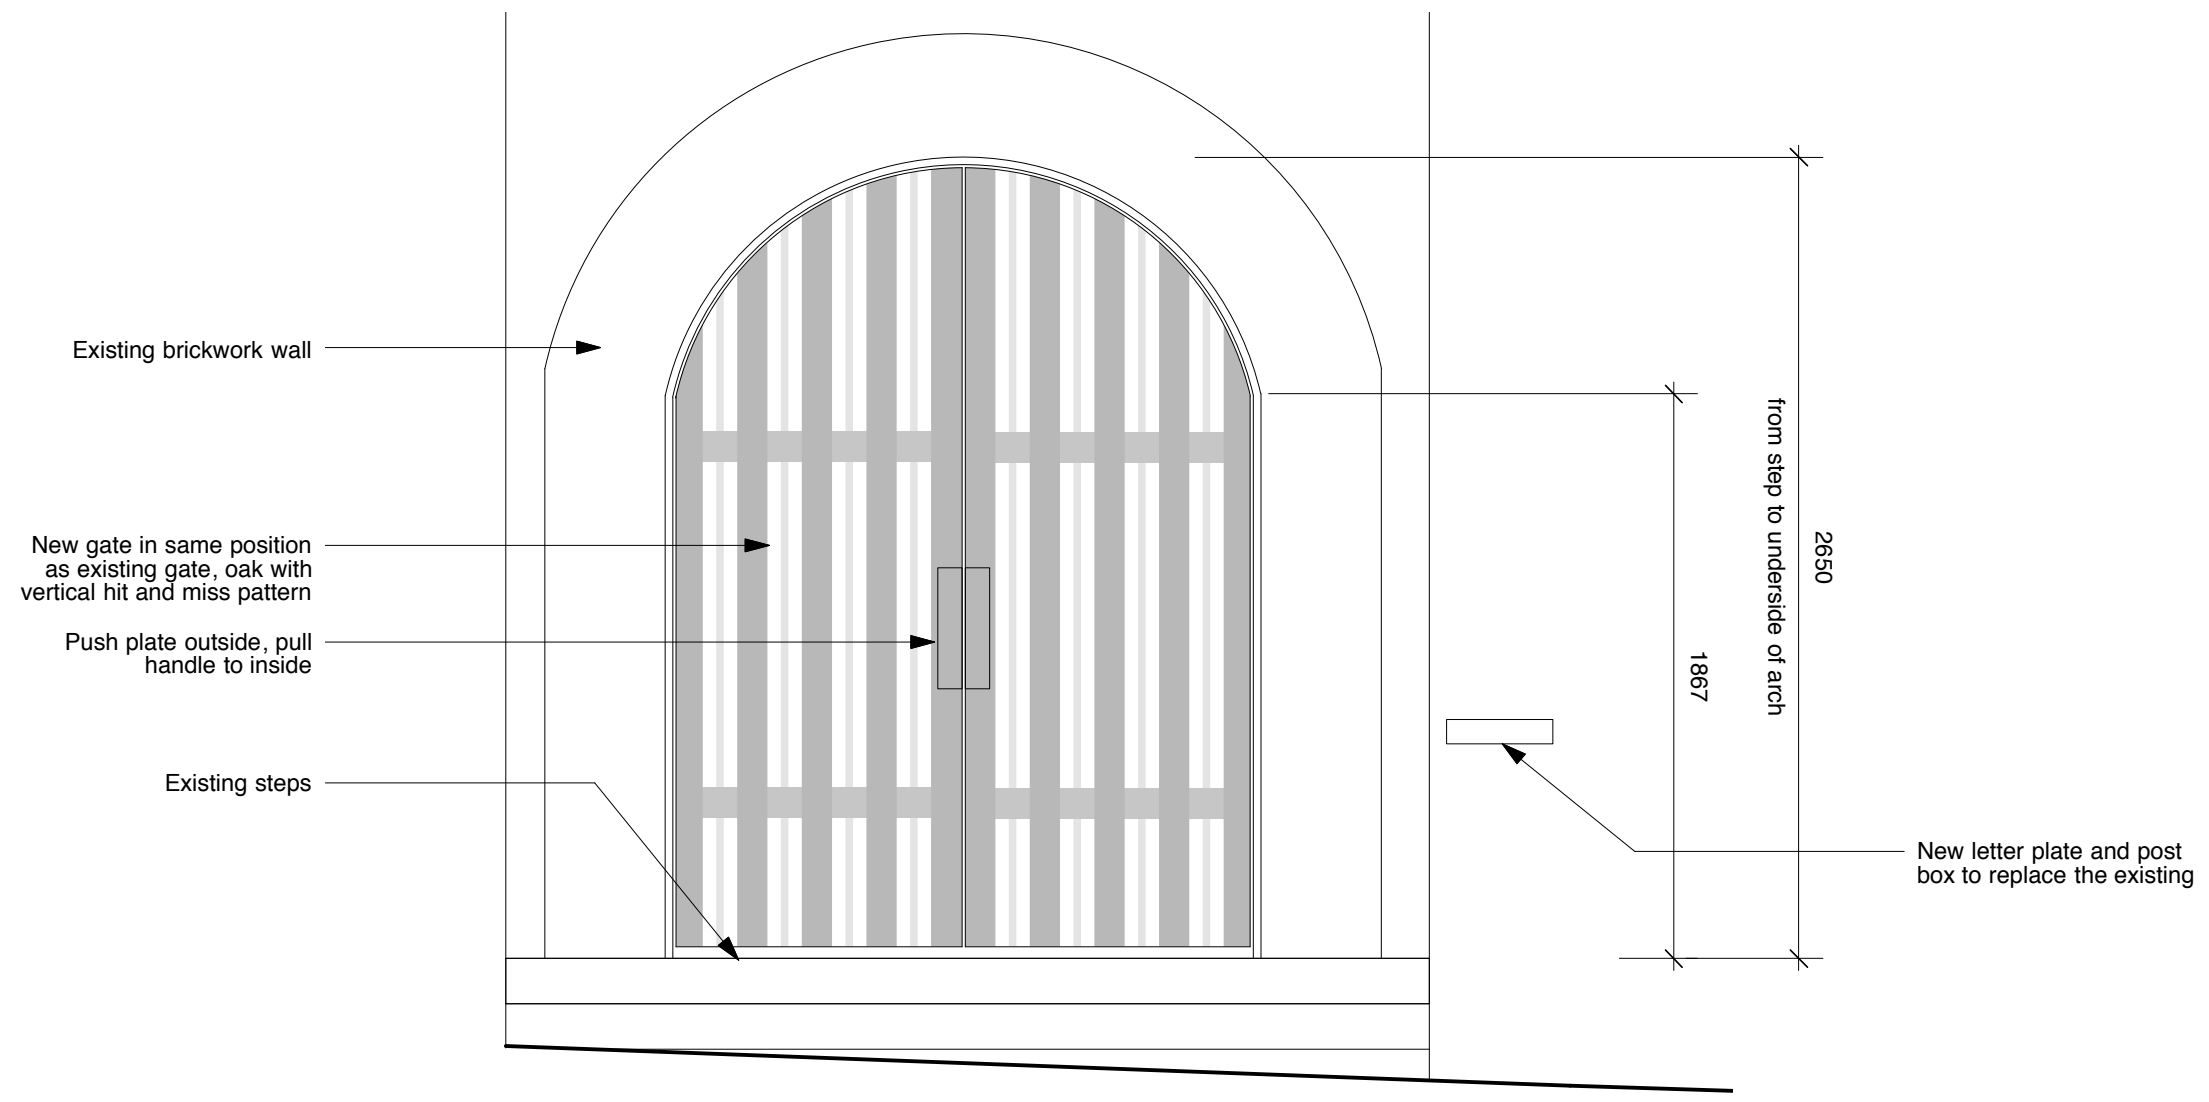


GATE ELEVATION
scale 1:25




FRONT ELEVATION
scale 1:100

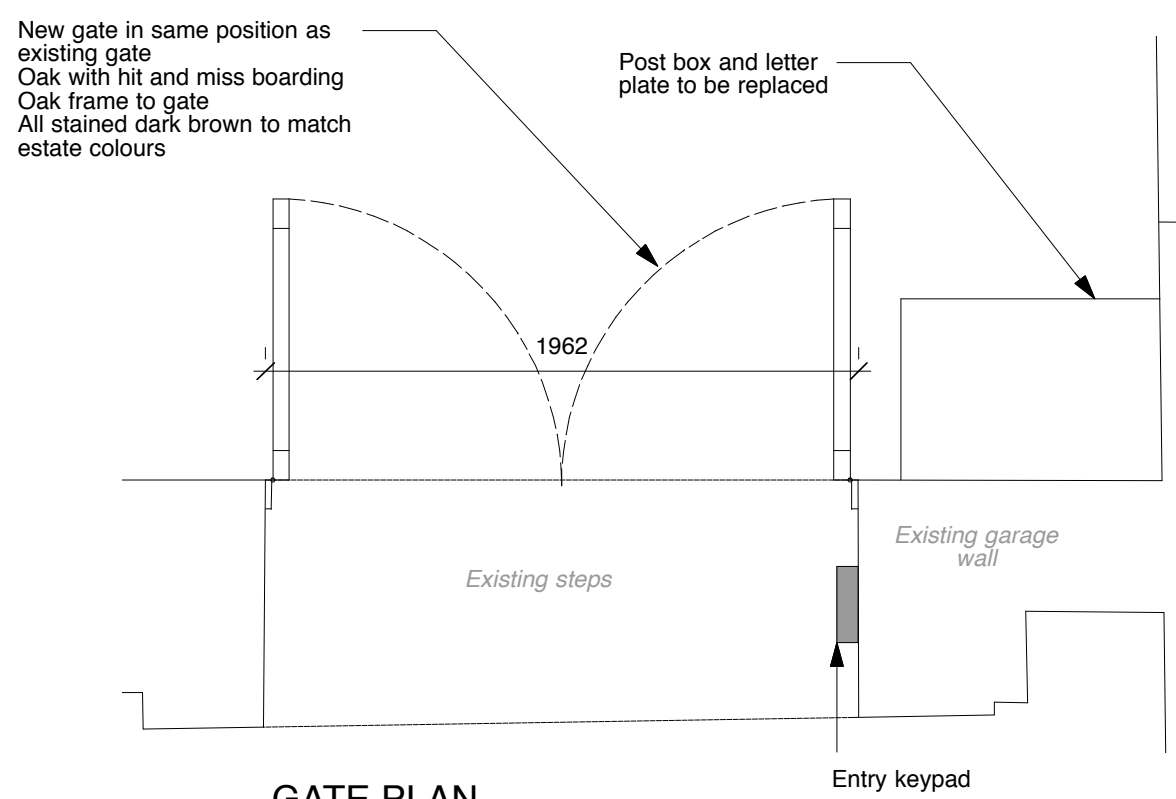

GATE PLAN
scale 1:25

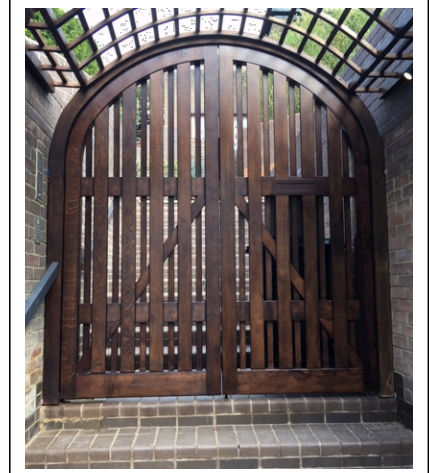

HIT AND MISS STYLE GATE - GATE AND FRAME STAINED MID/DARK BROWN TO MATCH ESTATE COLOURS

REVISION	DATE
<p>Yeates Design LLP 74 Clerkenwell Road London EC1M 5QA tel: 020 7251 6667 www.yeatesdesign.co.uk</p> 	
<p>PROJECT: 4 HIGHFIELDS GROVE, HIGHGATE, LONDON N6 6HN</p>	
<p>DRAWING: PROPOSED GATE</p>	
<p>SCALE: 1:25 @ A3</p>	
<p>DATE: July 2017</p>	
<p>DWG NO. 565/P/106</p>	
<p>DWN BY: <input type="checkbox"/></p>	
<p>DRAWING STATUS: FOR PLANNING <input checked="" type="checkbox"/> FOR APPROVAL <input type="checkbox"/> FOR CONSTRUCTION <input type="checkbox"/></p>	
<p><small>INFORMATION CONTAINED IN THIS DRAWING IS THE SOLE COPYRIGHT OF YEATES DESIGN LLP AND SHOULD NOT BE REPRODUCED WITHOUT THEIR PERMISSION</small></p>	