


T:\S077 Kilburn\Working Drawings\877 Kilburn CONSTRUCTION\Working Drawings For Final Build.dwg

Andy Parish


Print date: 14 July 2017

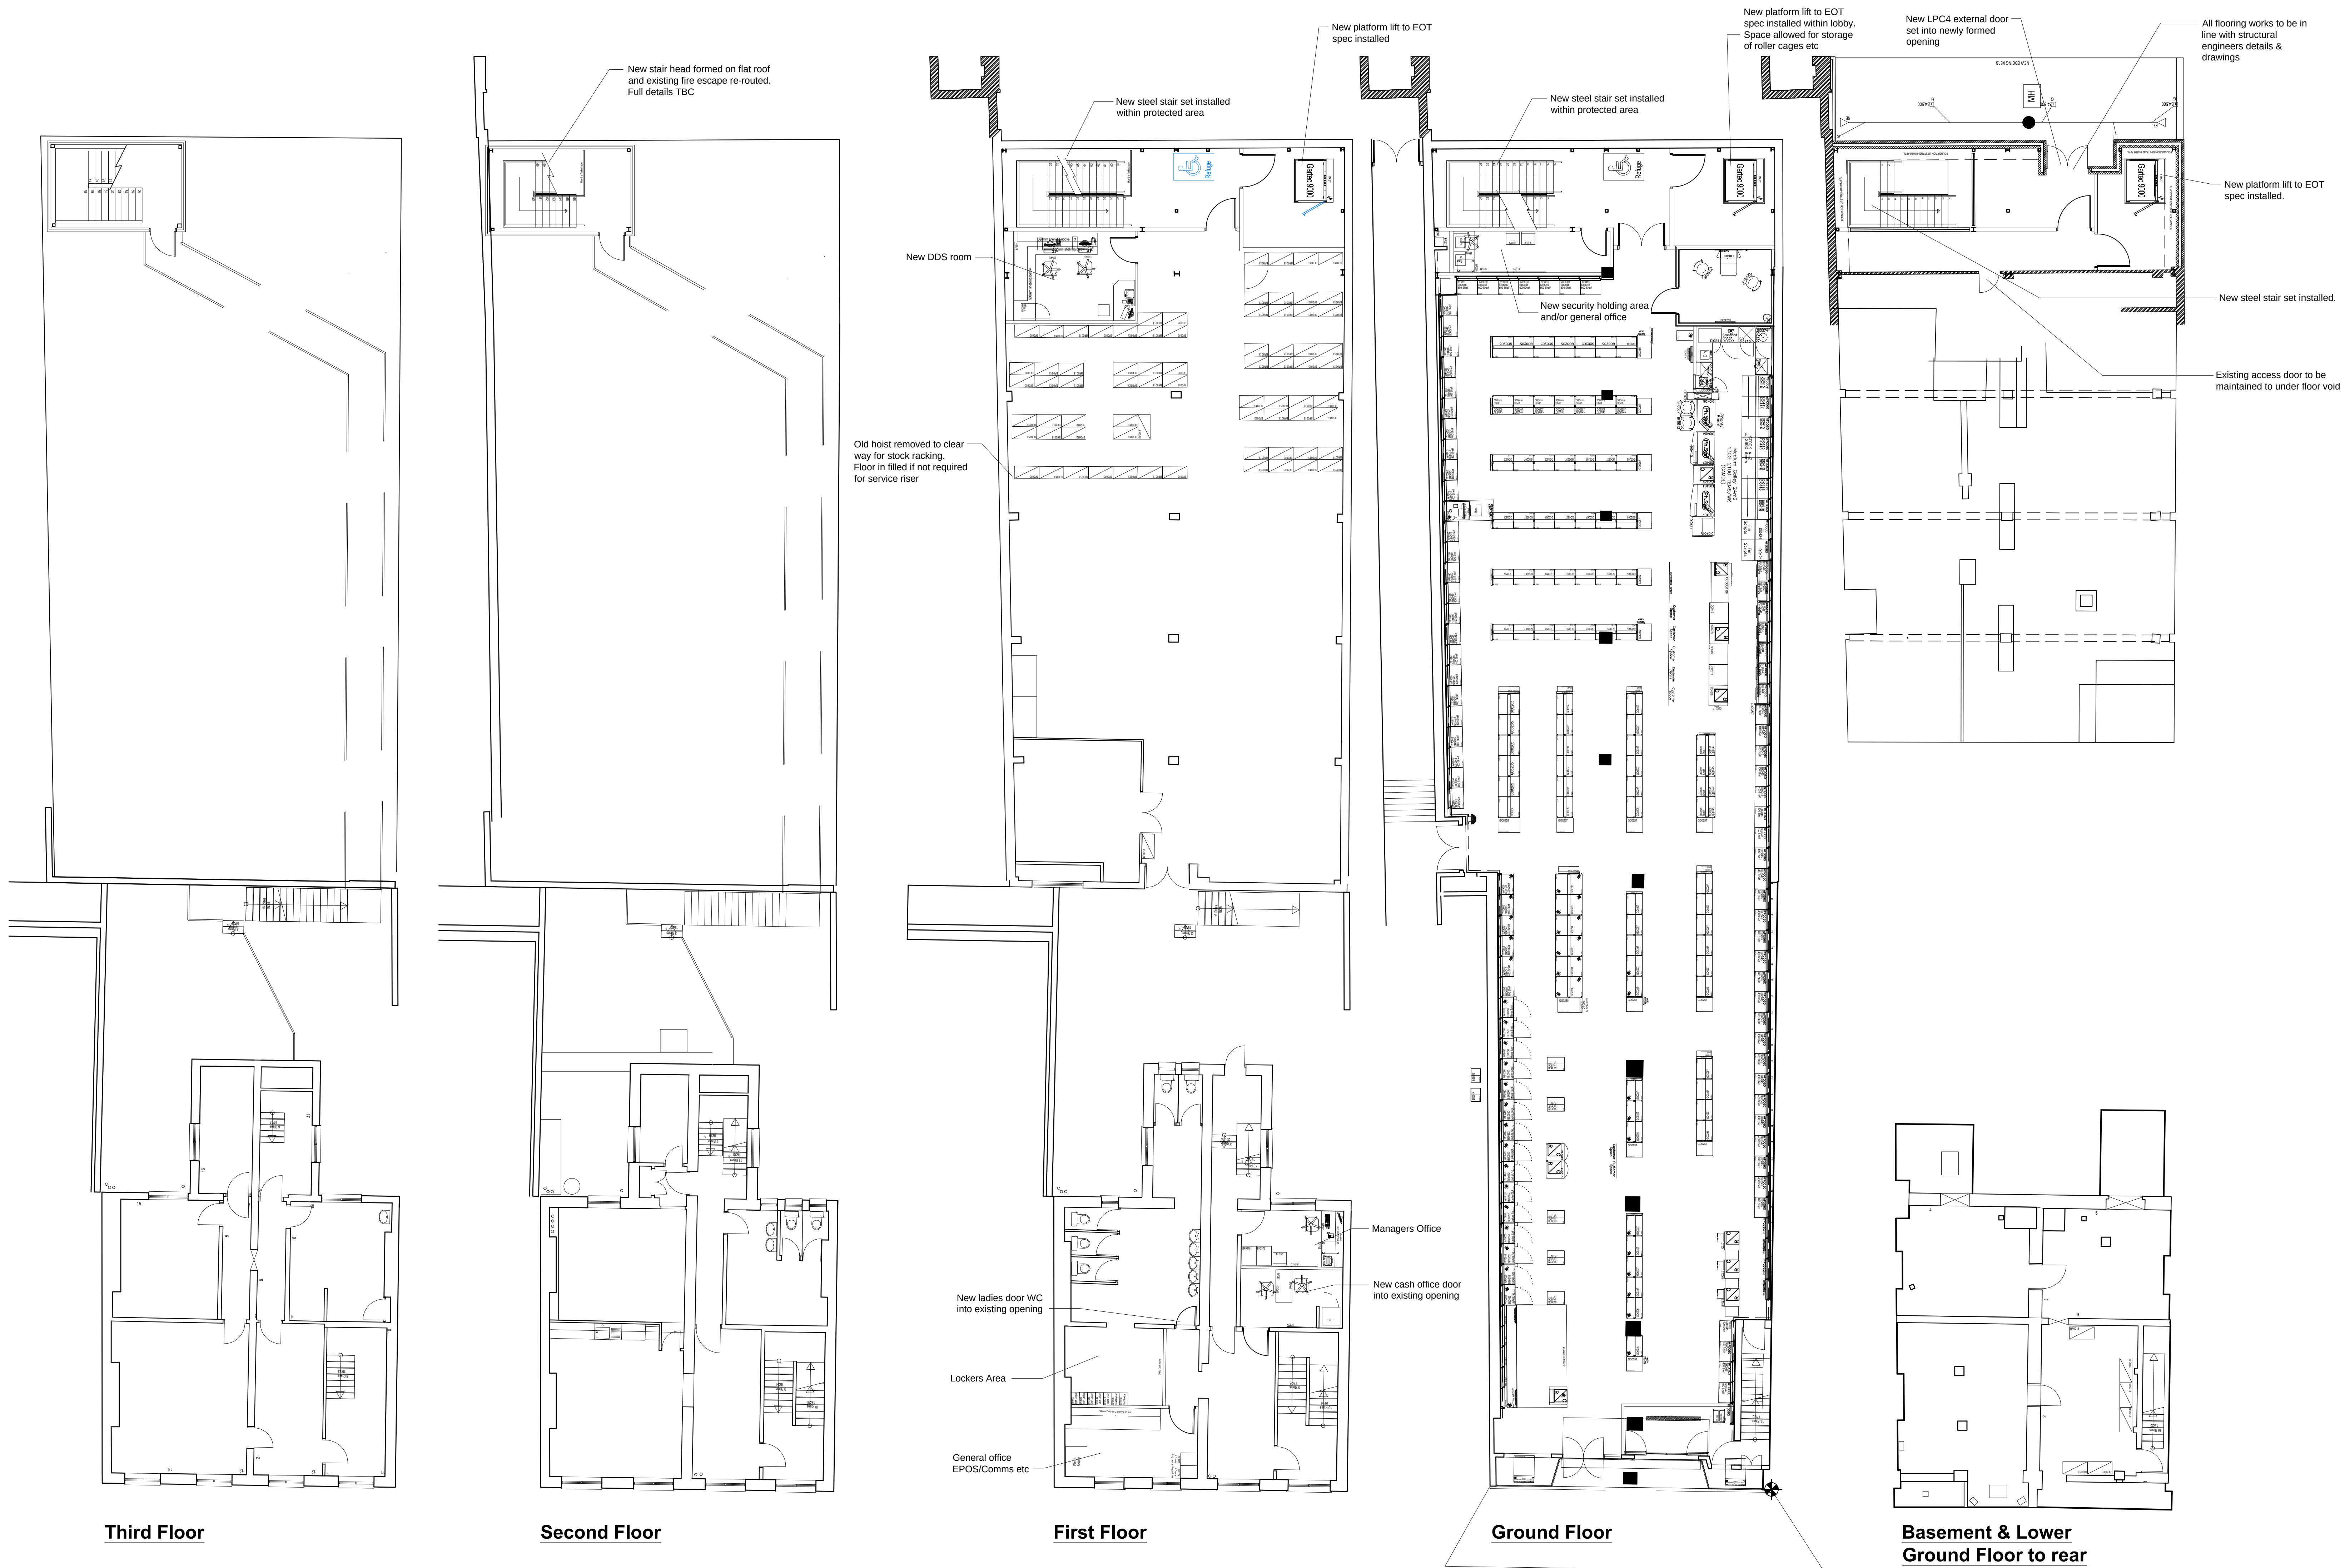

NOTES
Do not scale this drawing

Rev E	Updated backshop & rear elevation details
Date 14.07.17	
Rev D	General updates to reflect current brief
Date 19.07.16	
Rev C	General update and stock racking shown
Date 02.07.15	
Rev B	General design of rear area
Date 09.06.15	
Rev A	Basement area to be utilised with access to ground floor level
Date 22.05.15	

CONSTRUCTION

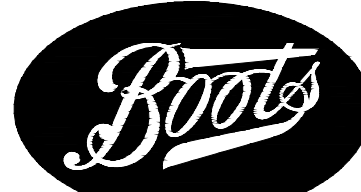

NOTTINGHAM
NG9 1BS 0115 950 6111



105/107 High Street
Worle
Weston-super-Mare
BS22 6RH
T: 01934 523 000
Contractor's Ref

Project Name
Store 777
Kilburn
London
Drawing Title
All Floors
General Layouts

Dept **Design**
Drawn **A.Parish**
Scale **1:100**
Approved
Date **05.06.15**

Dwg No.
777 / C229590 / 110
Rev.
E

Original sheet size A0

1:50 10m