




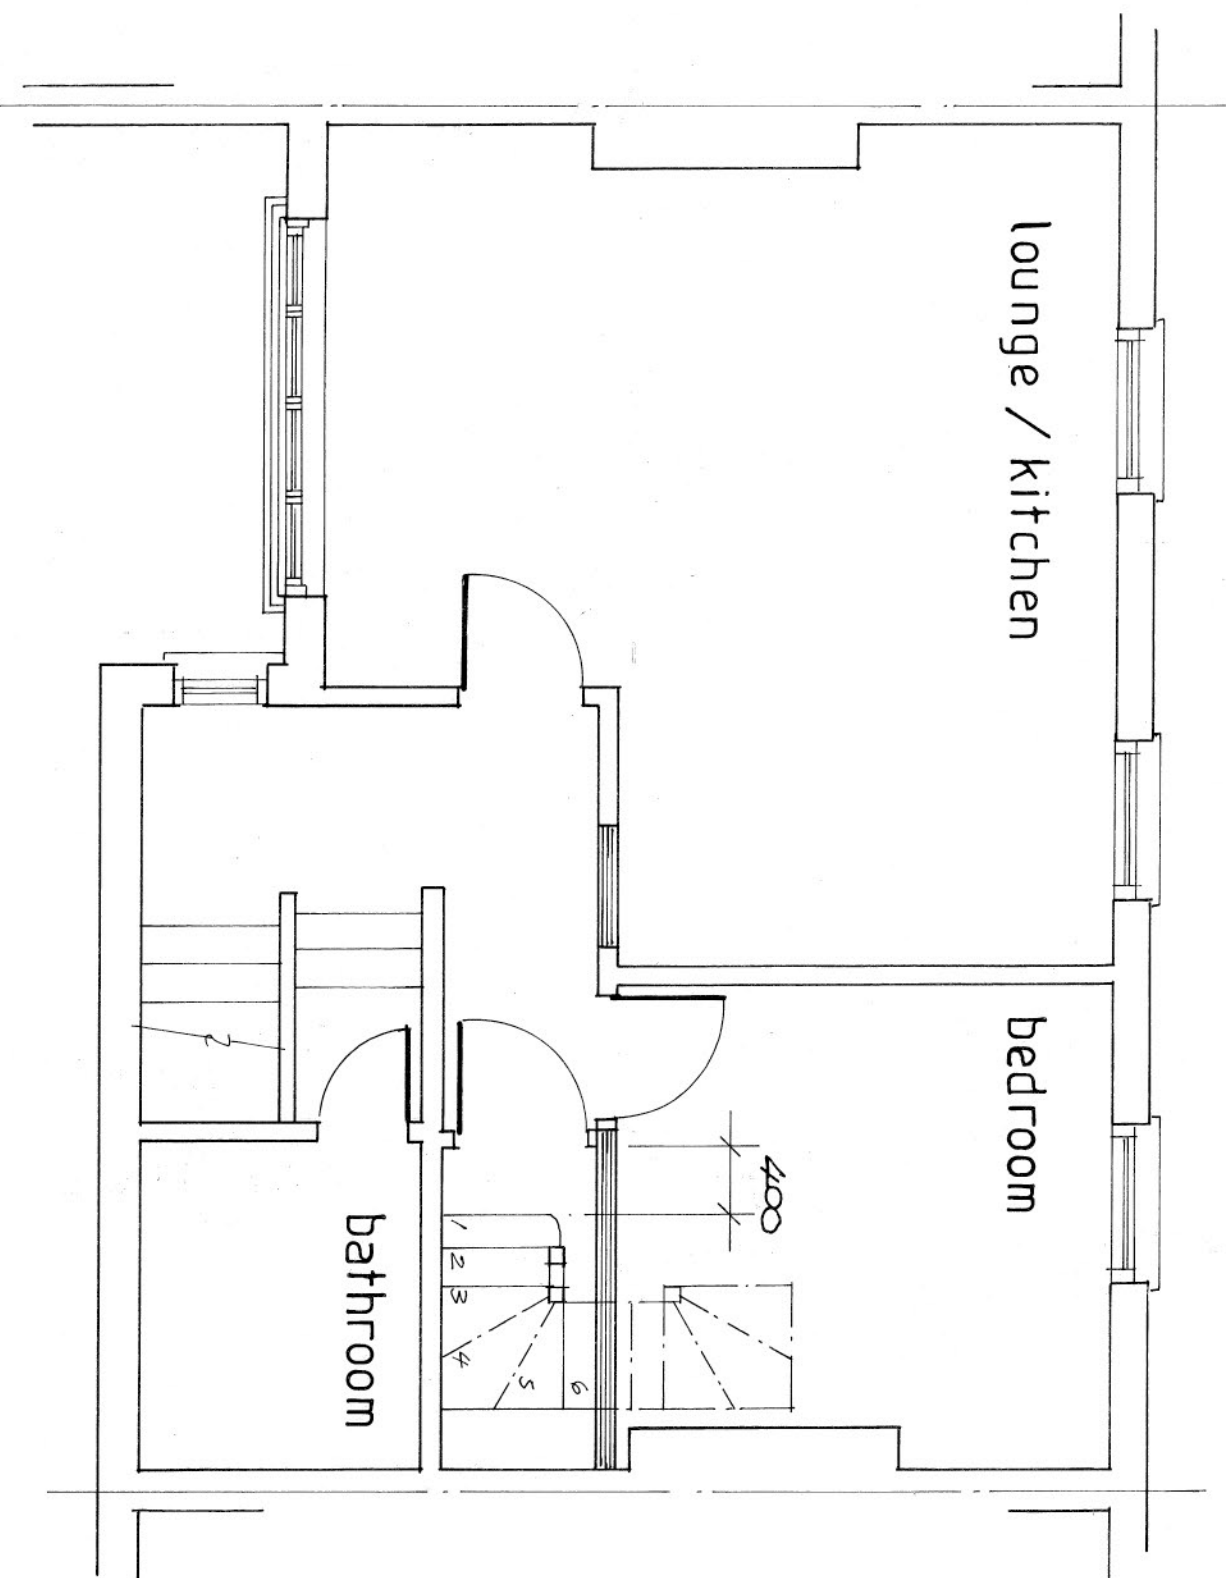


proposed second floor

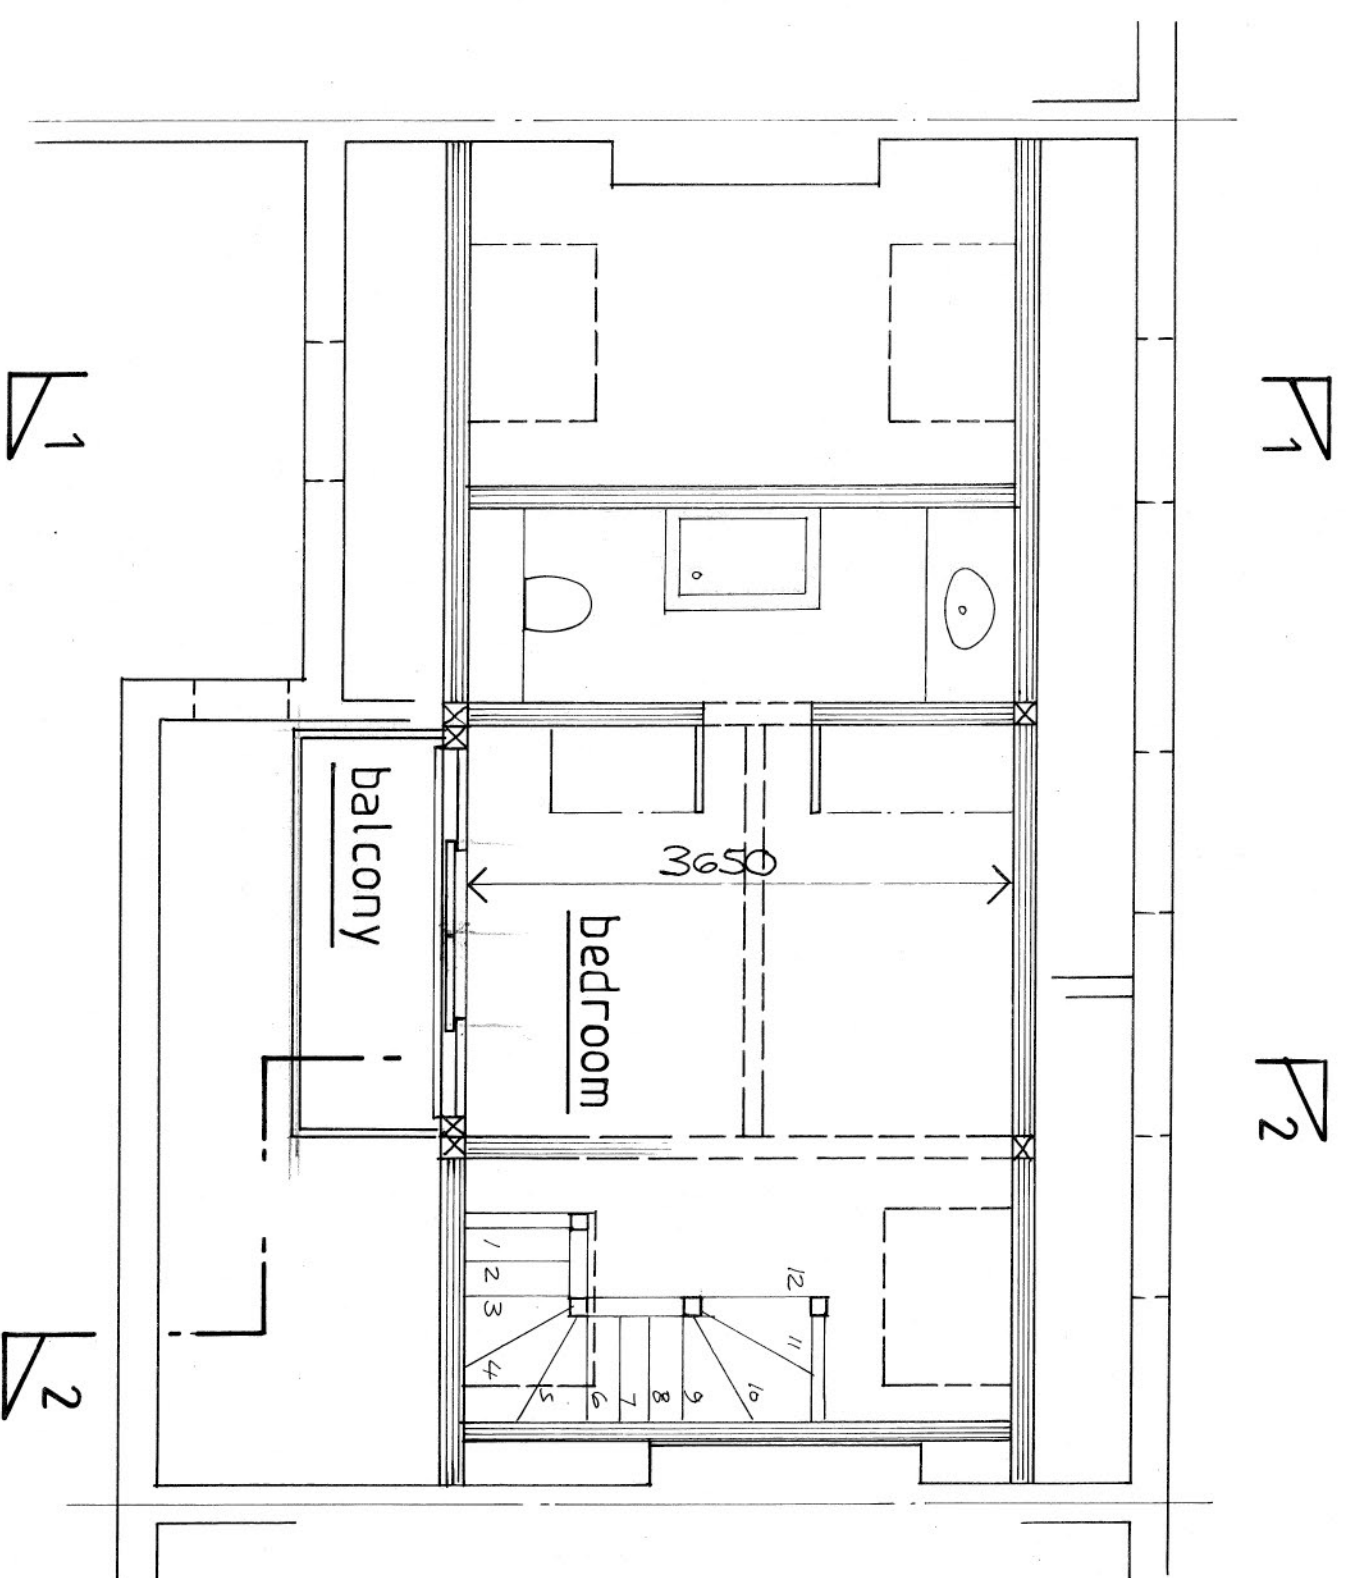


proposed third floor

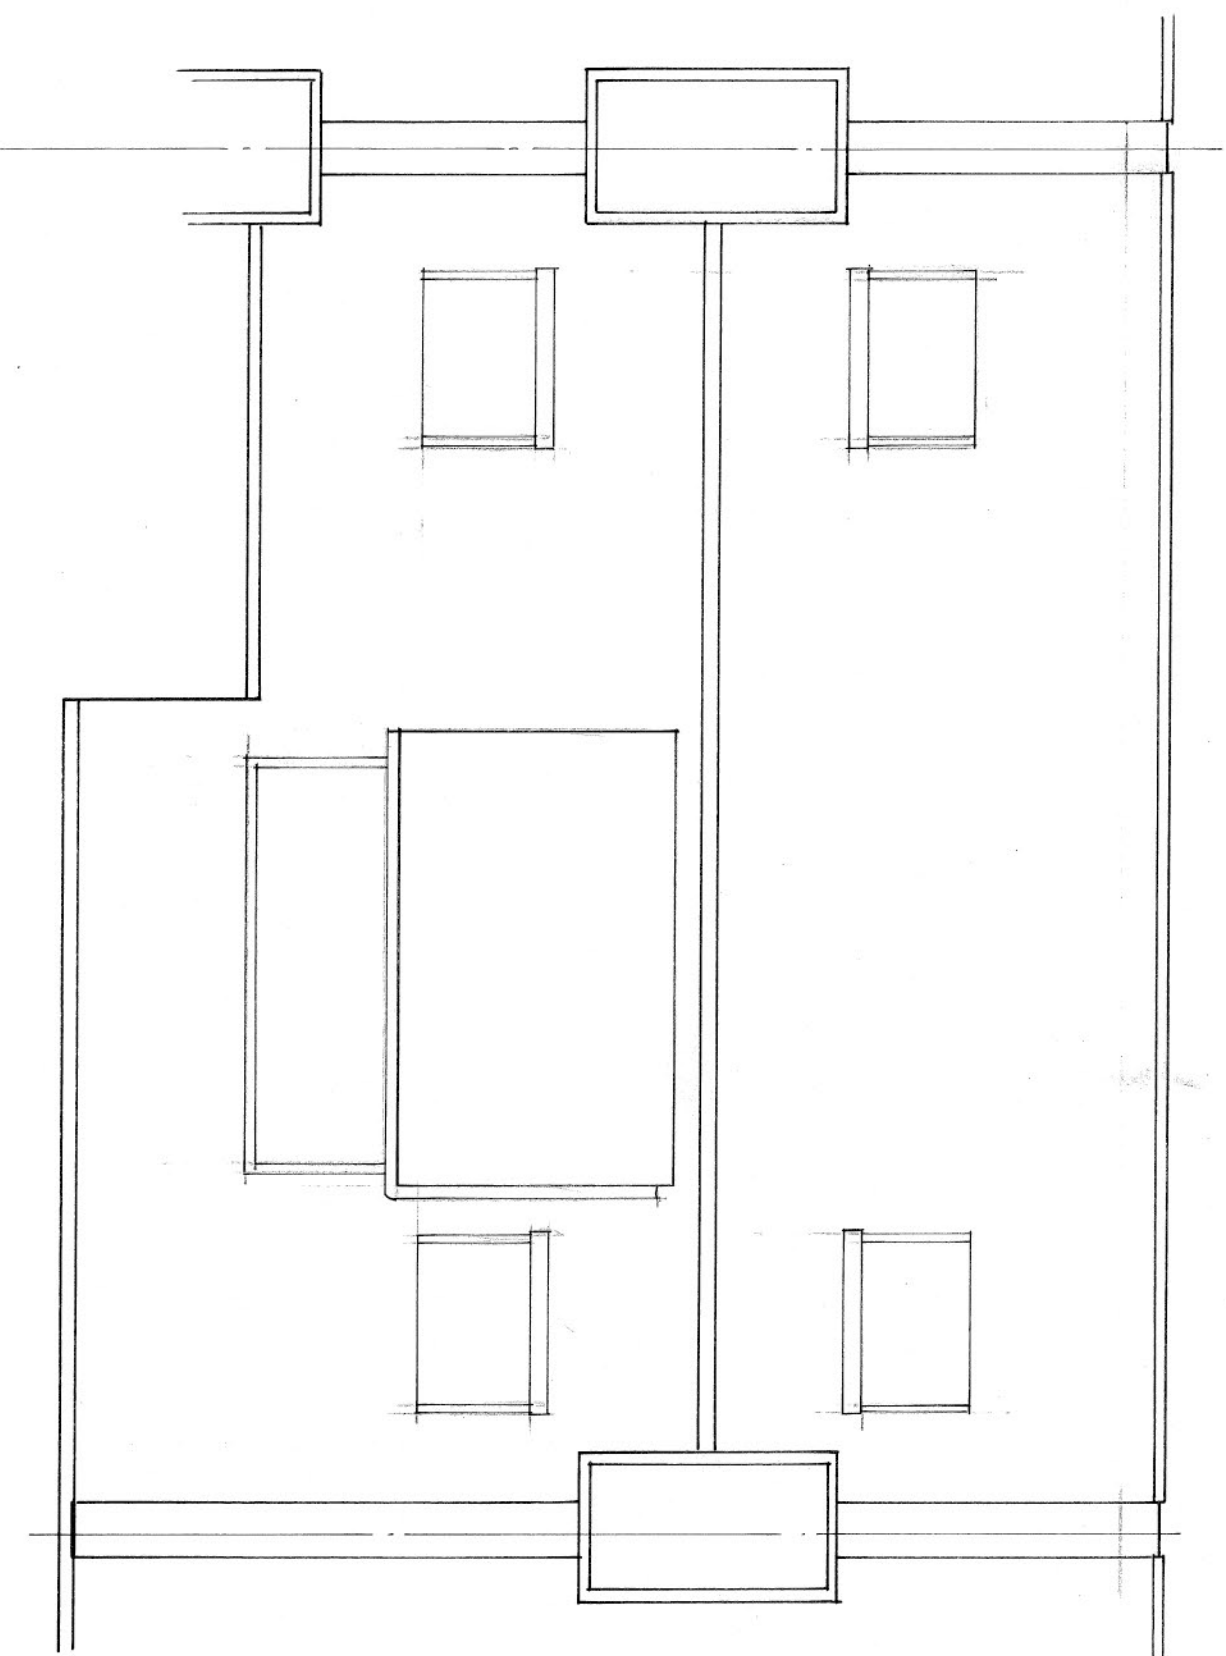


proposed roof plan

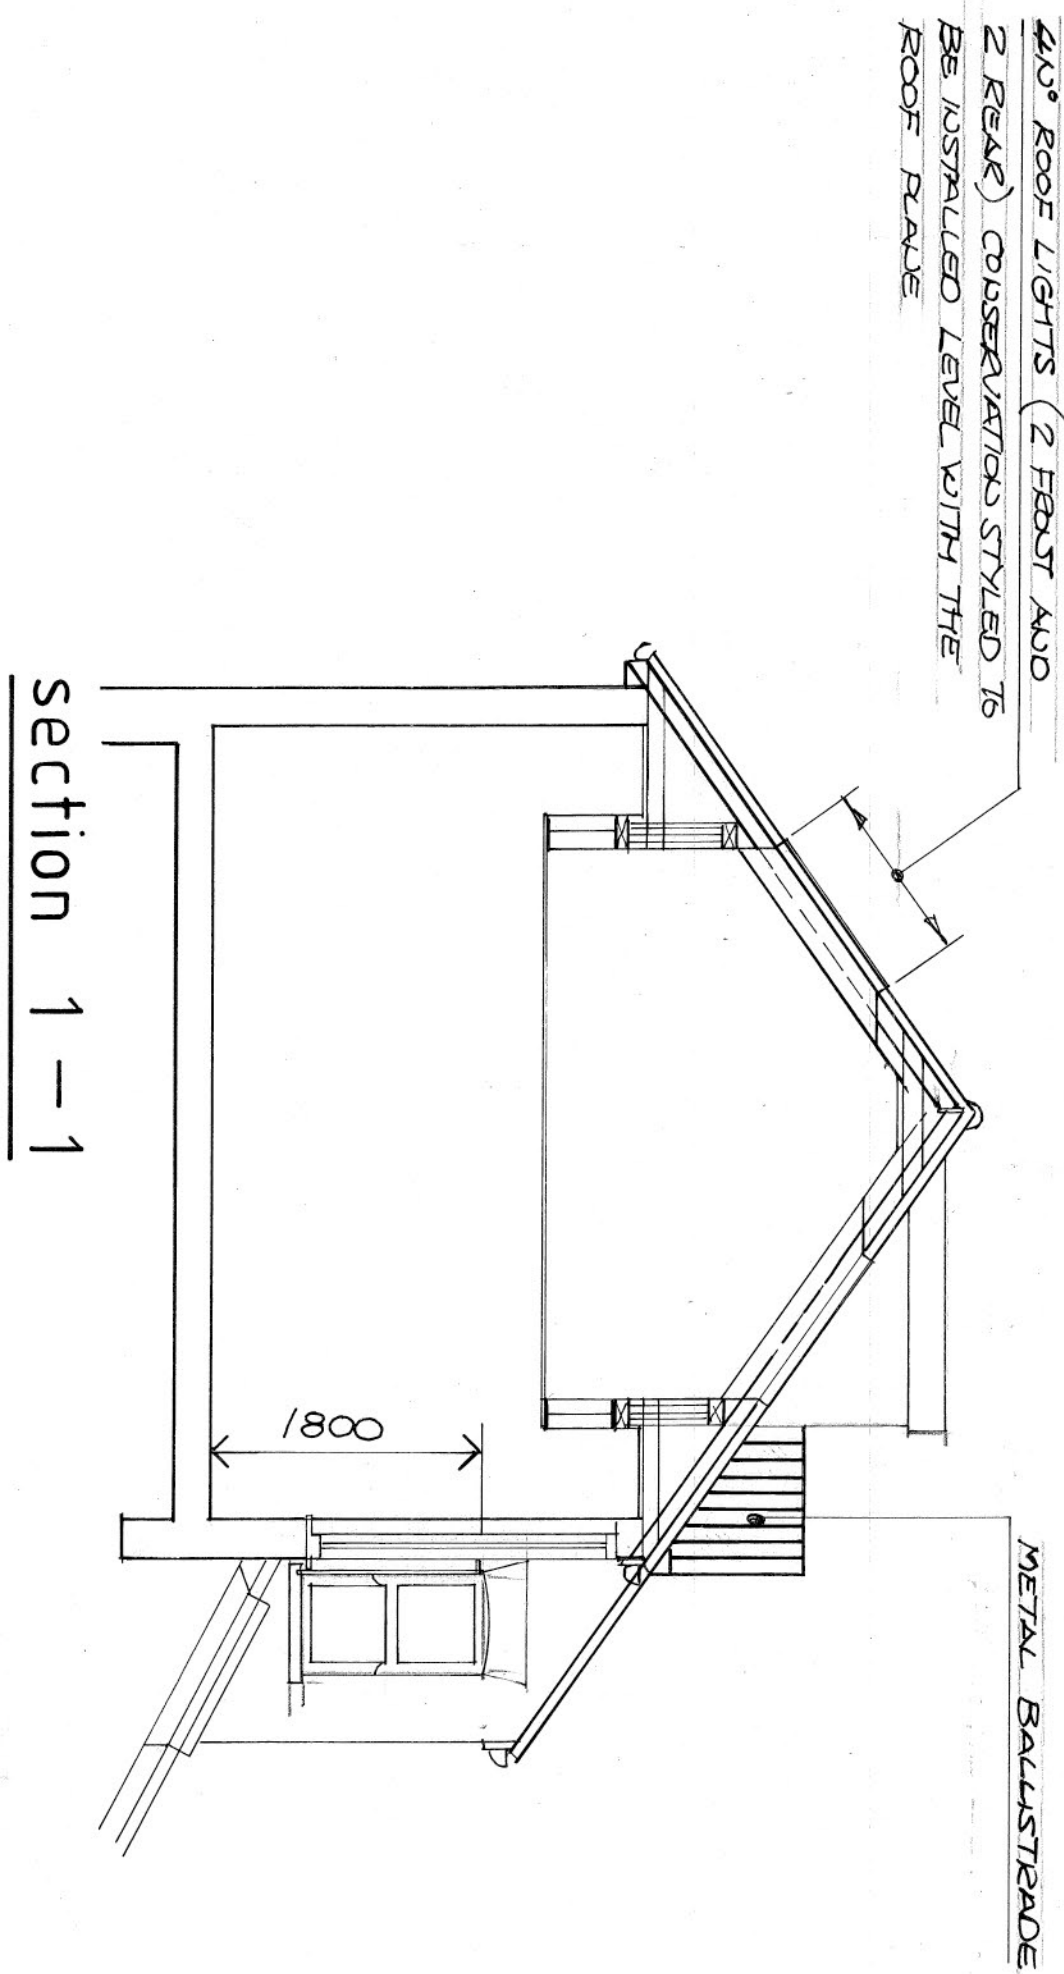


section 1-1

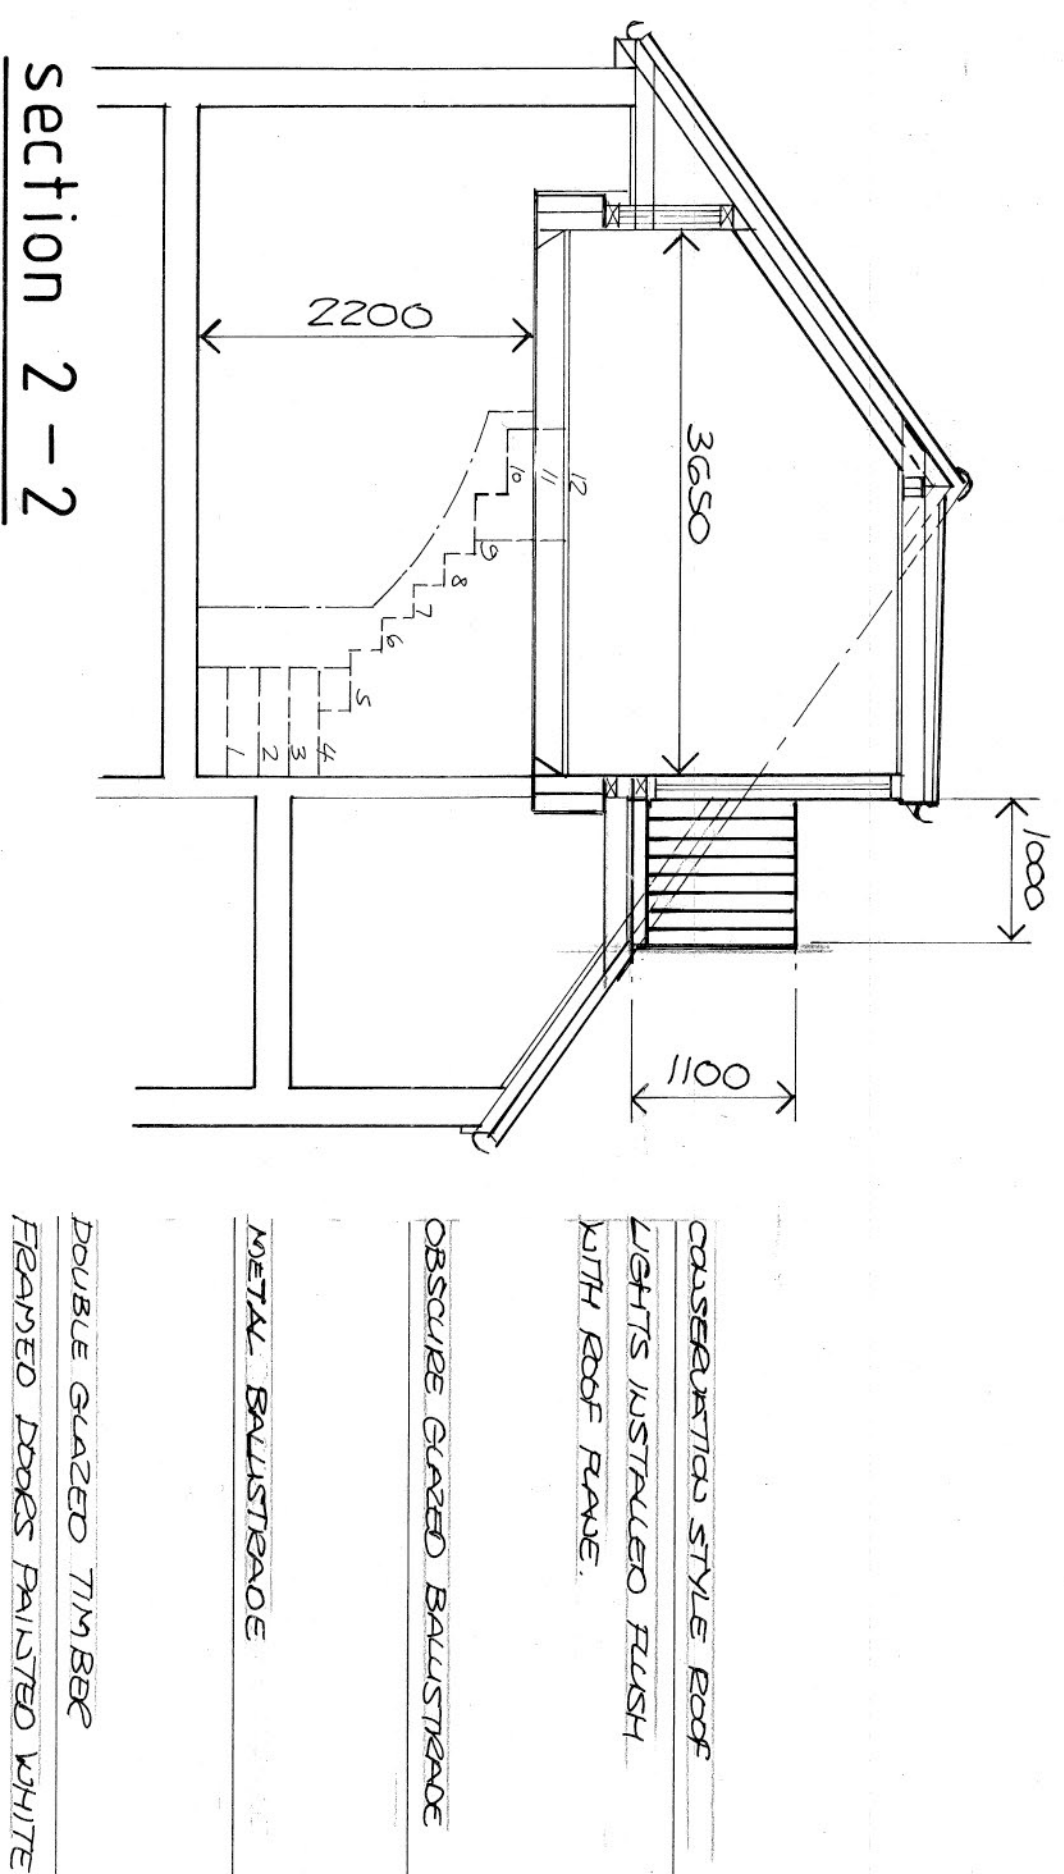


section 2-2

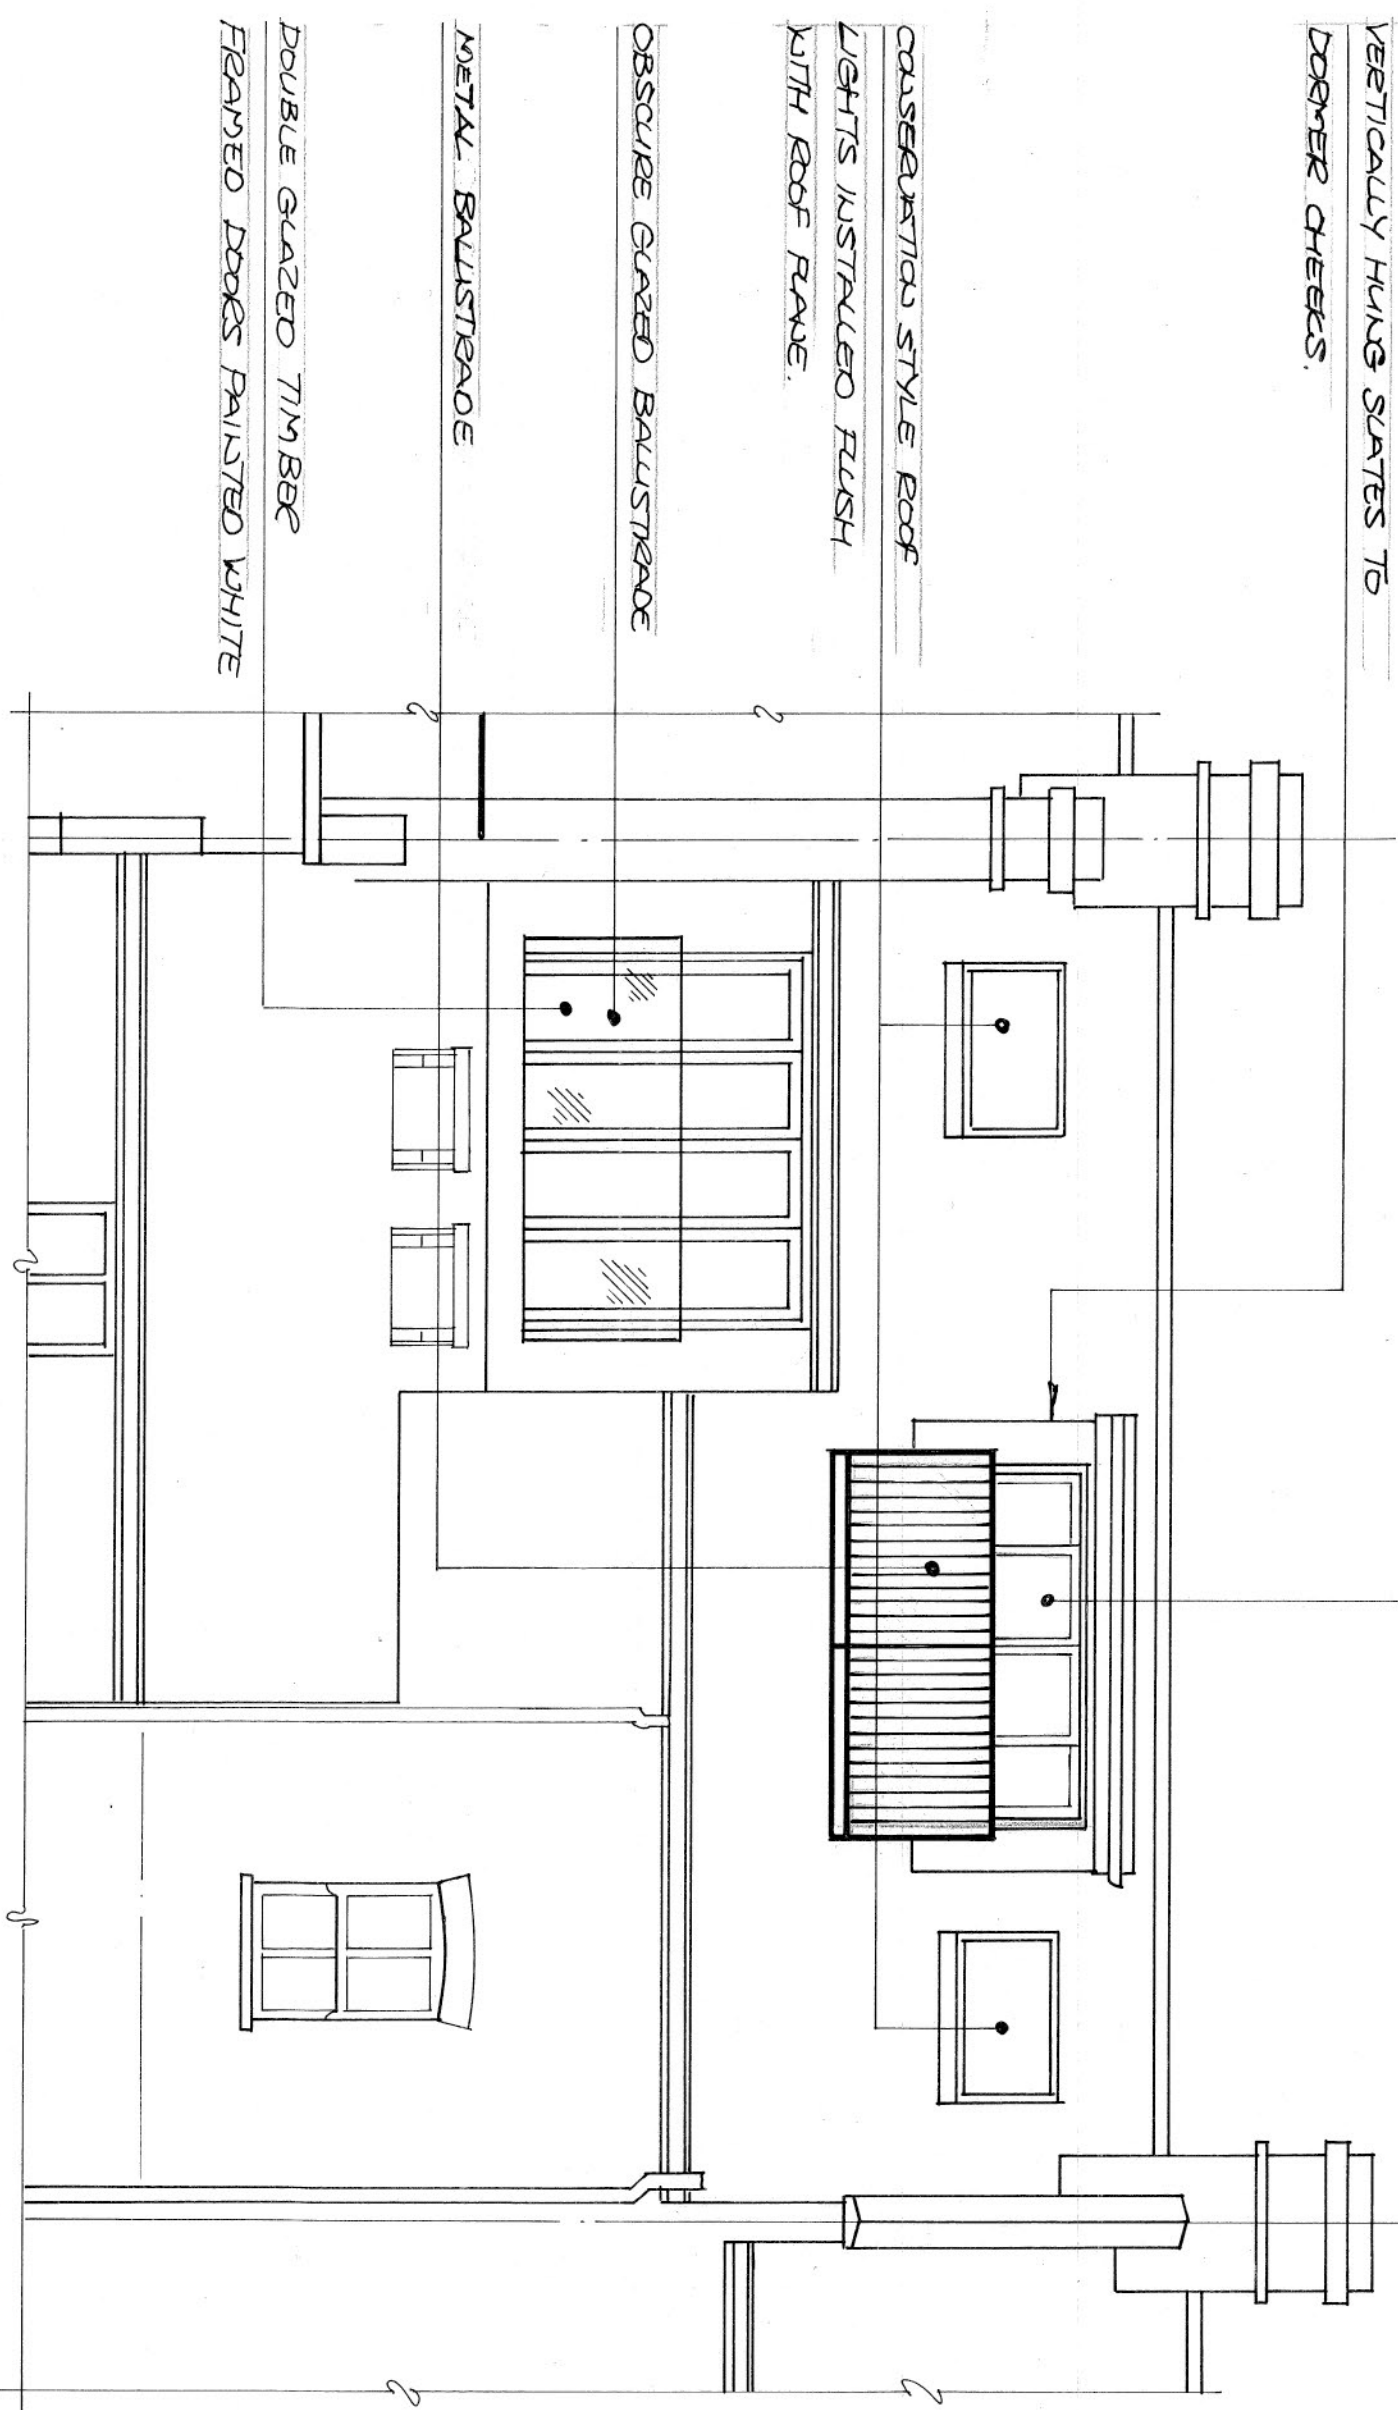


proposed rear elevation

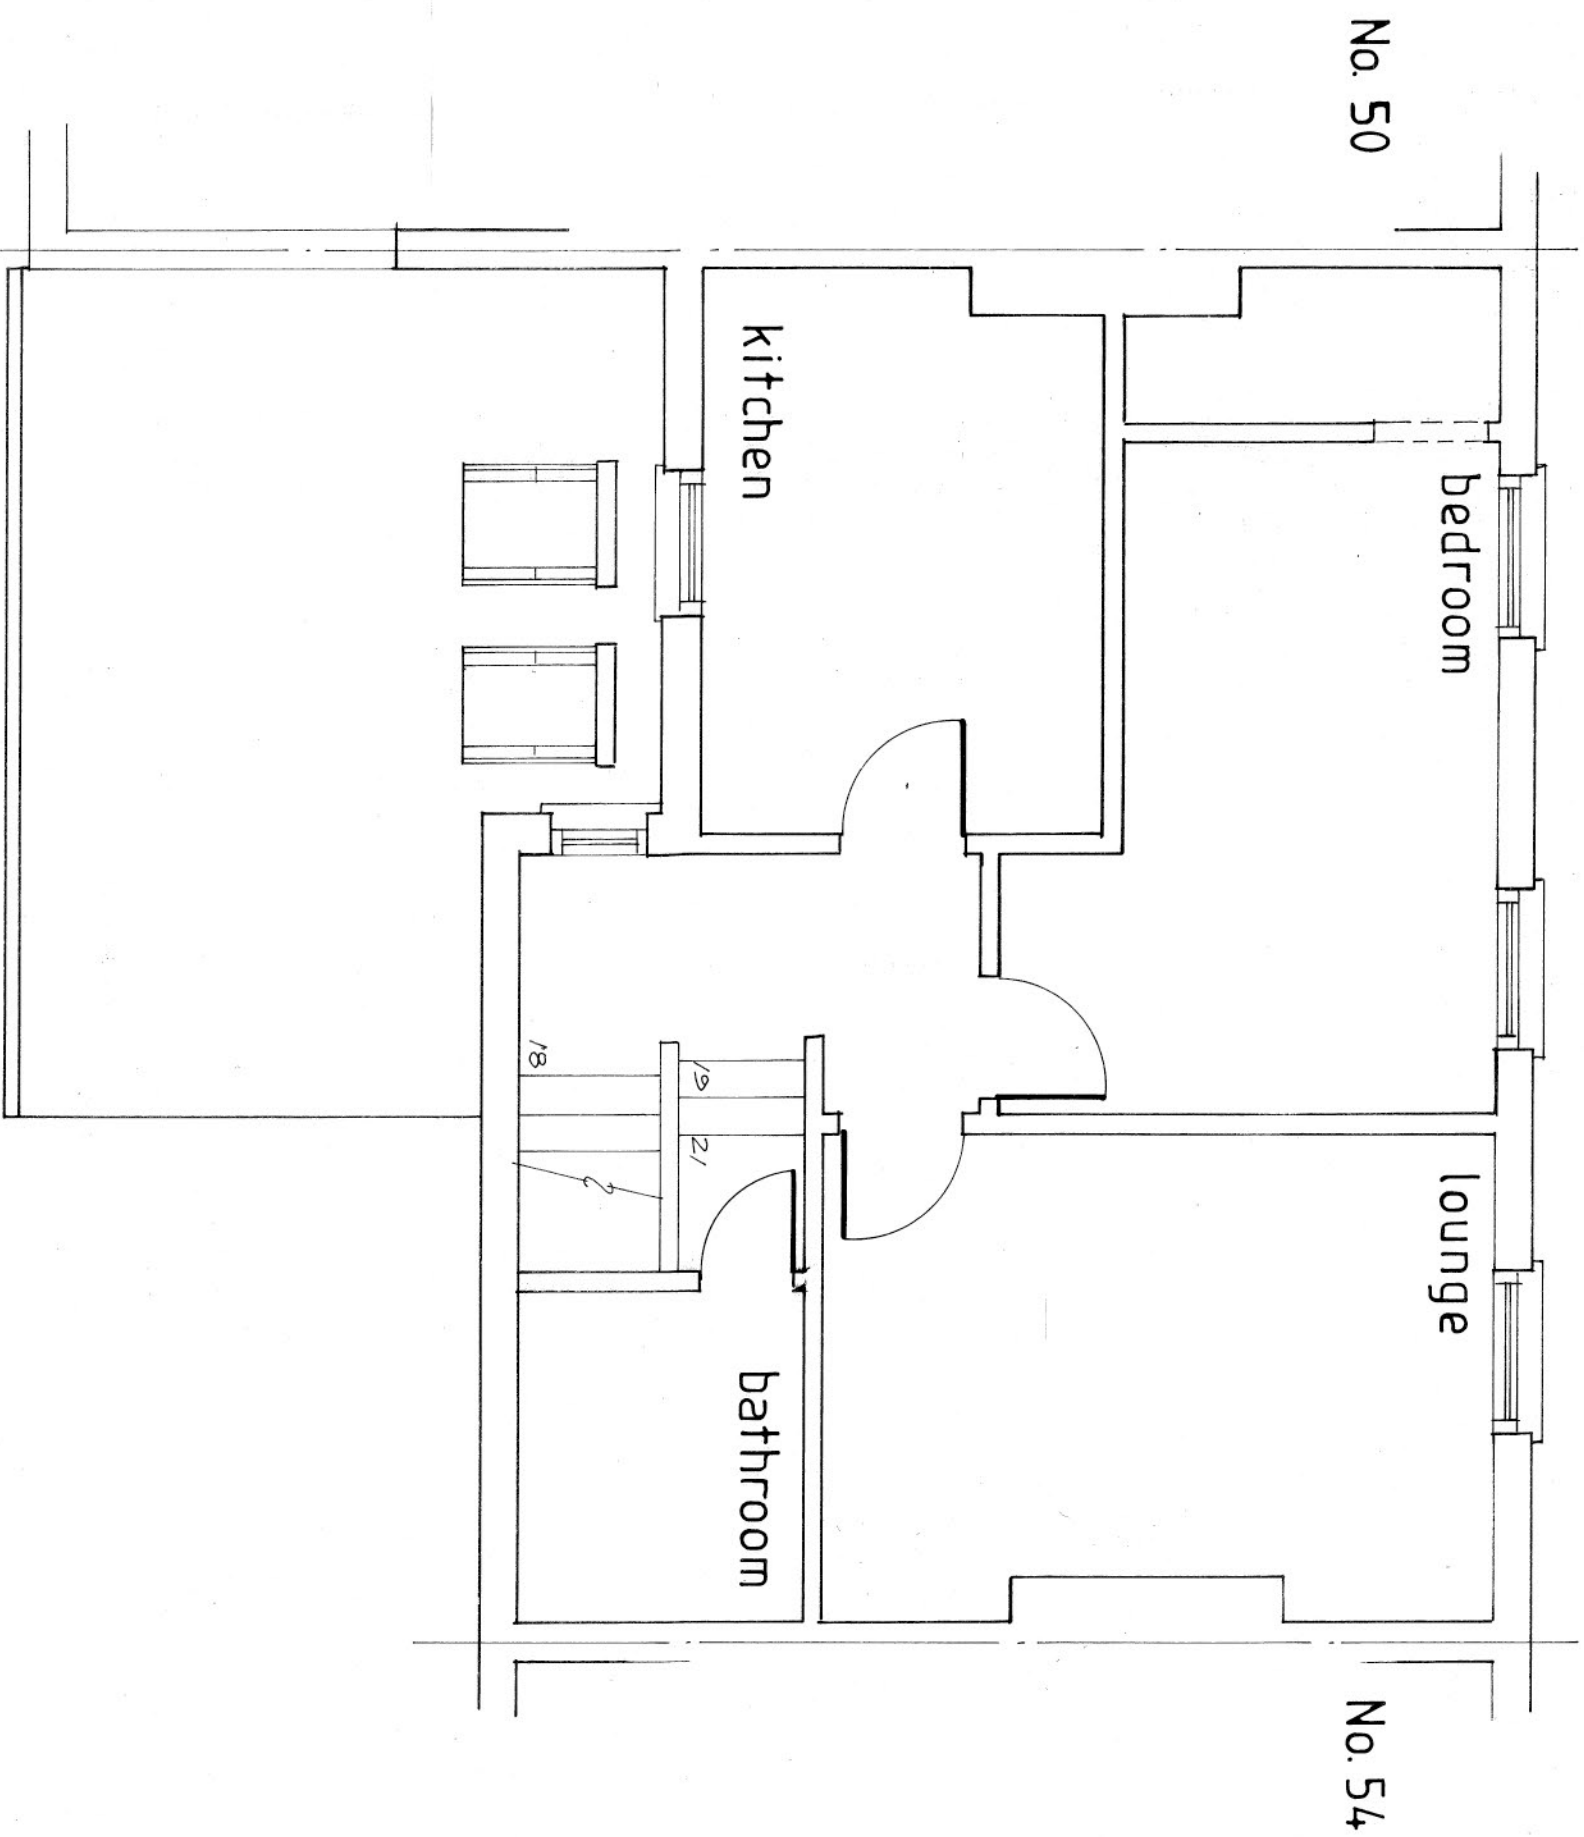

existing second floor

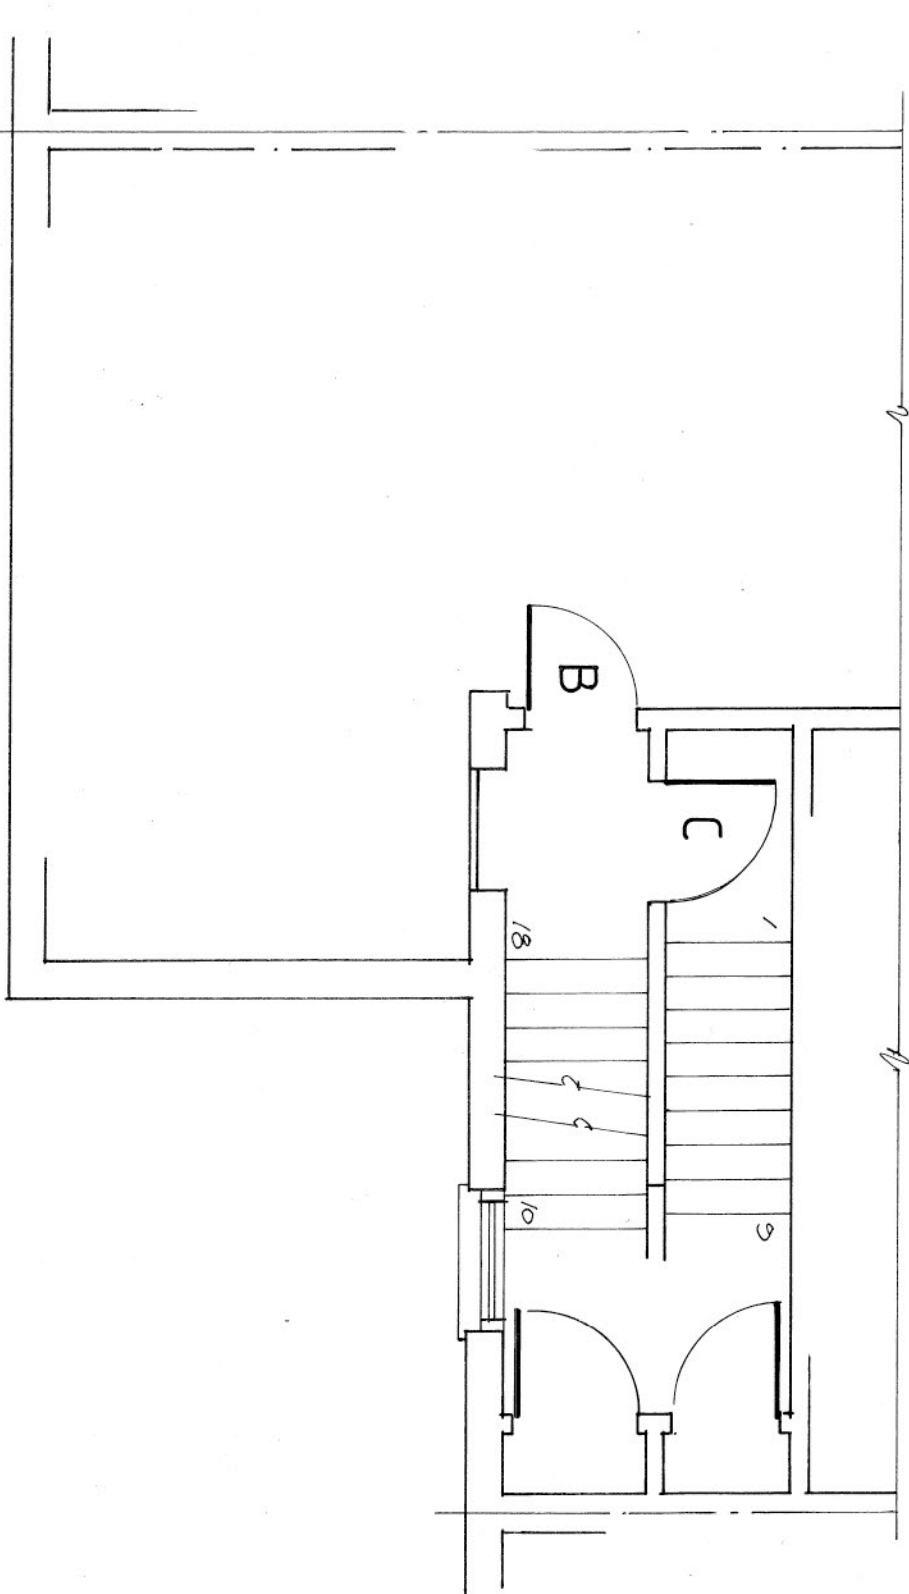

existing first floor

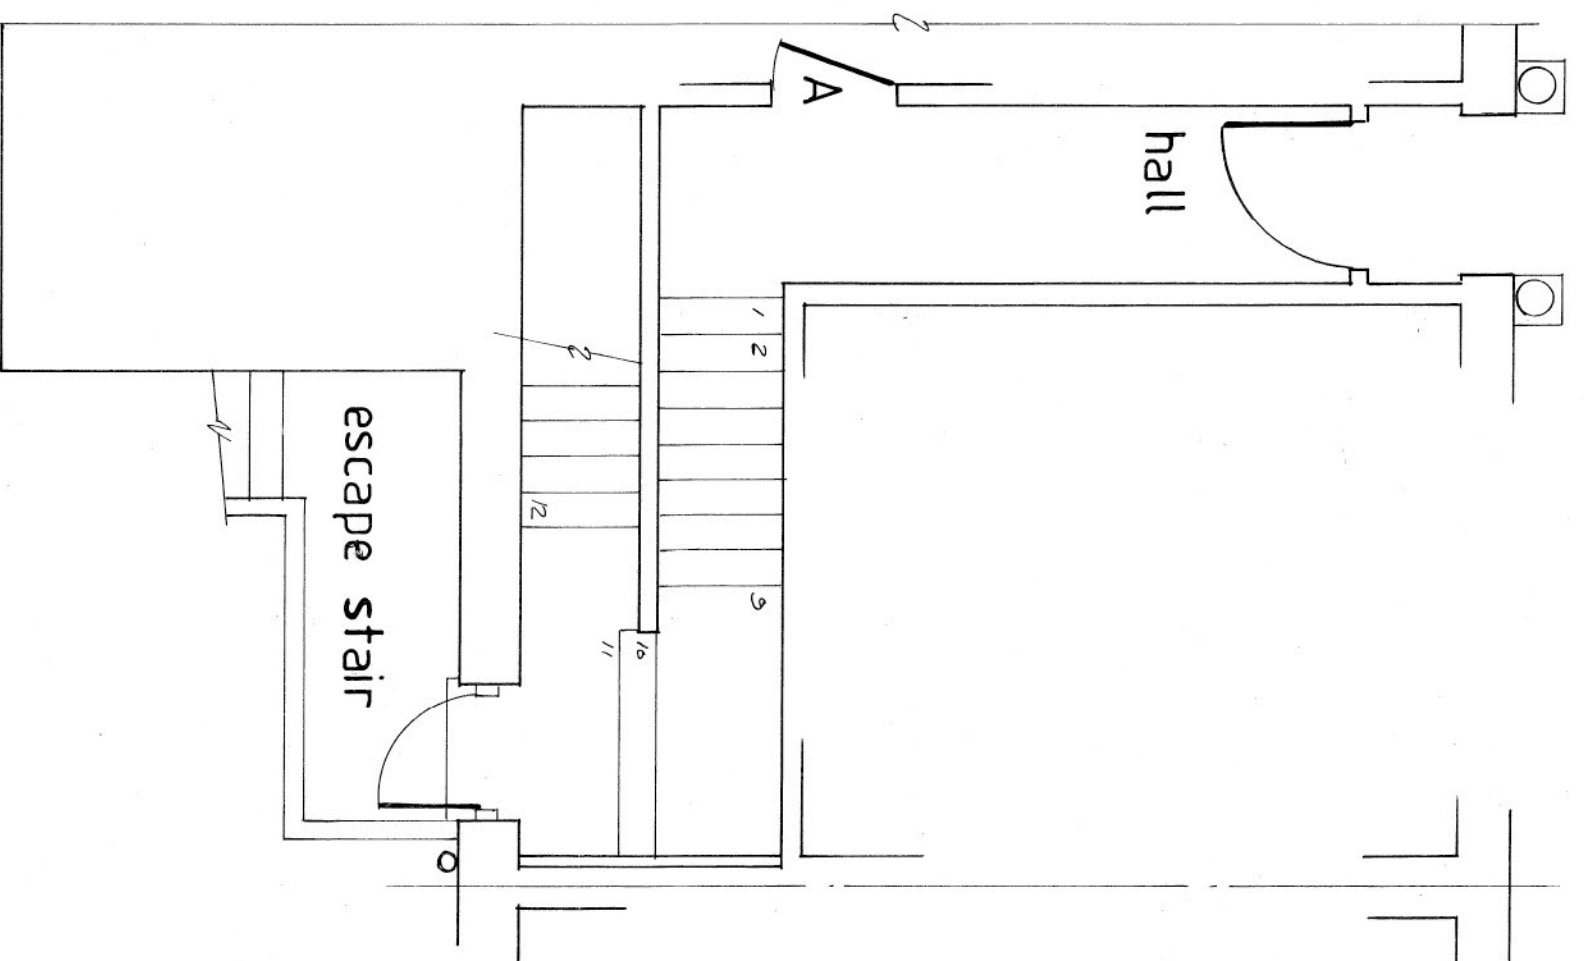

existing ground floor



scale bar - 1:50 at B1

C	17/11	NEW ROOFS SHOWN TO BE TIMBER FRAMED BALUSTRADES CHANGED FROM GLASS TO METAL
B	16/11	BALUSTRADES ADDED
A	15/11	REAR DOORS ADDED
Rev	Date	Description
Strachan Design Associates Limited 116 Byng Drive Pottery Bar EN6 1UJ Mobile - 01984 571774		
Project LOFT CONVERSION TO EXPOSED TIMBER FLOOR FLAT AT: 52 ROBERT ROAD, LONDON NW3 2UL FOR MR T. REED		
Drawing PLANS, SECTIONS AND ELEVATIONS OF EXISTING AND PROPOSED		
Drawn J.A.	Date 16/11/2017	Scale 1:50 @ B1
Drawing no. 12071	Revision C	