


TP9300564

PLAN 2


PROJECT	
MR AND MRS G. A. ROBERTSON 19 FROGNAL LANE LONDON NW3 7DB	
DRAWING	
PROPOSED GARDEN SHED/GREENHOUSE	
SCALE 1:50	DATE APRIL '93
DRAWN JDER	
SEE SITE PLAN FOR LOCATION OF SHED TO OTHER BUILDINGS.	

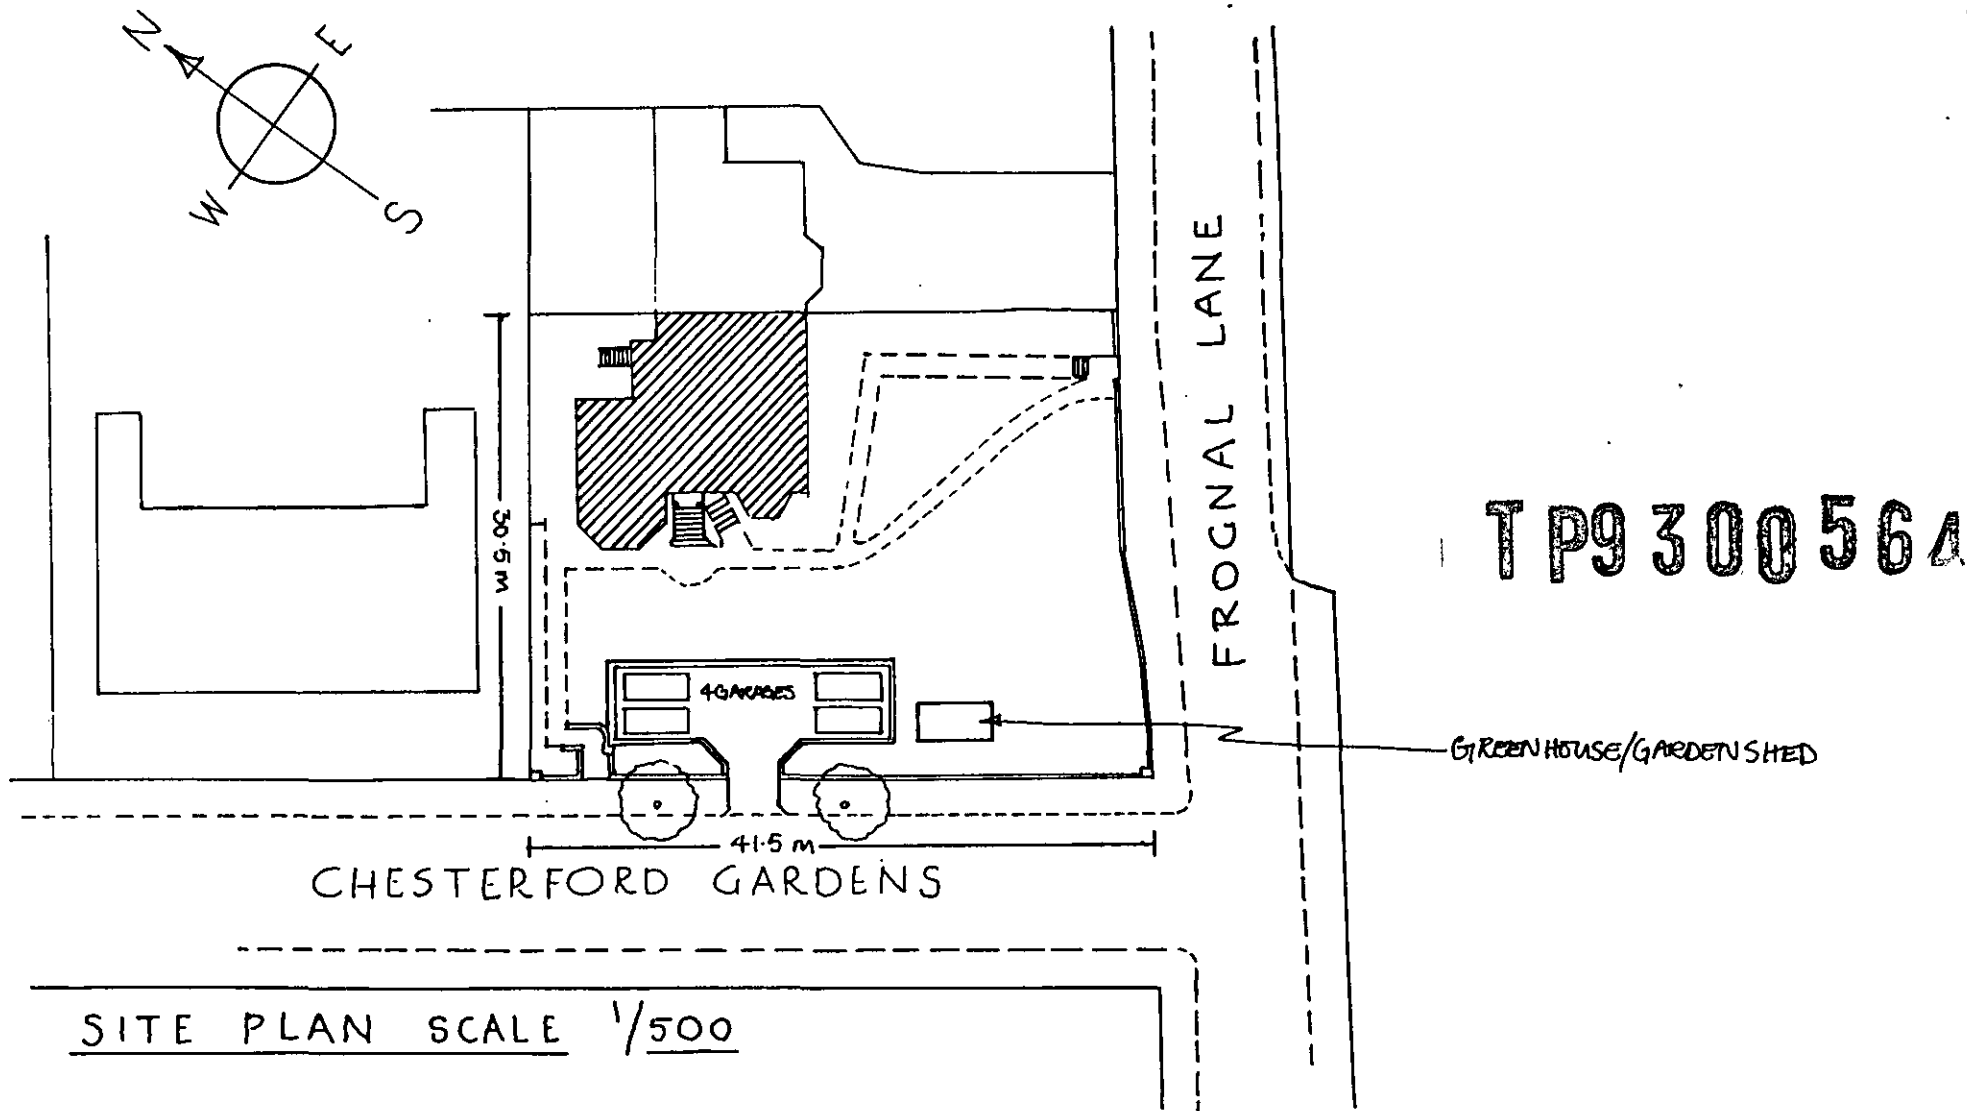


SITE PLAN SCALE 1/500

19 FROGNAL LANE LONDON NW3 7DB


PLAN 3

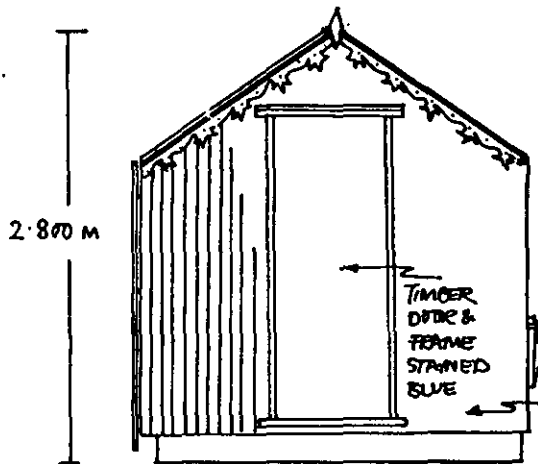


SIDE ELEVATION A

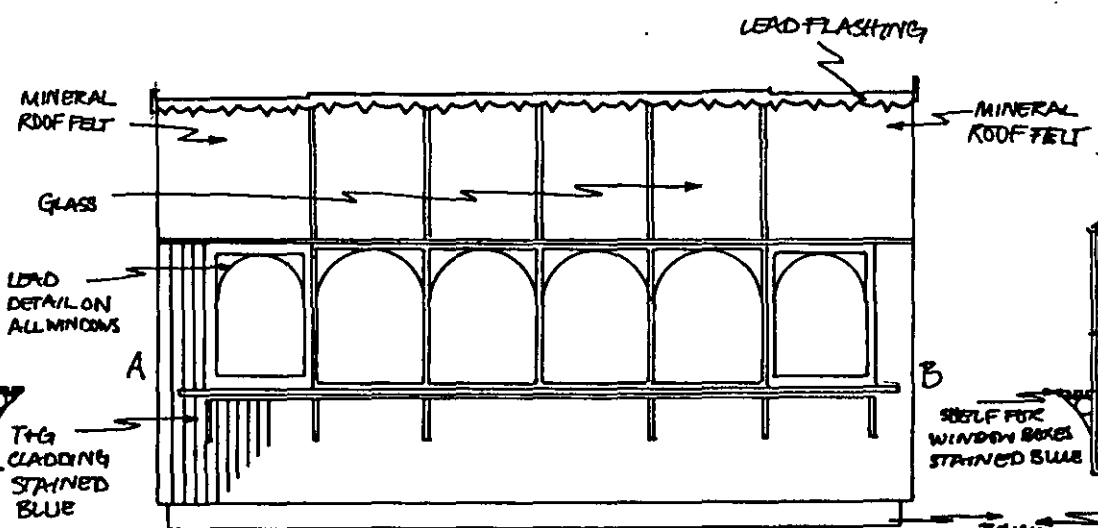


FRONT ELEVATION

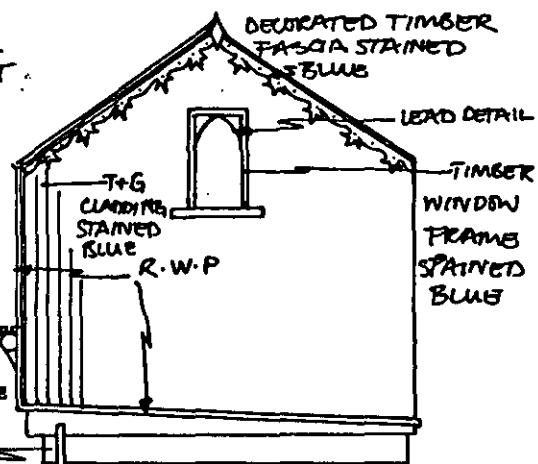

SIDE ELEVATION B

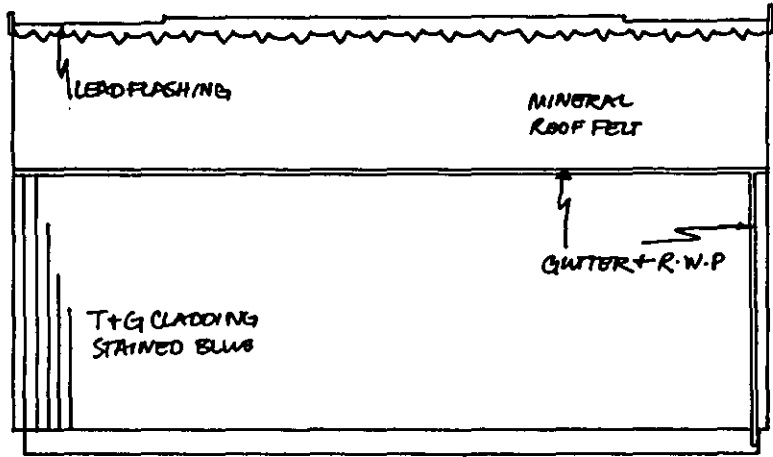

REAR ELEVATION

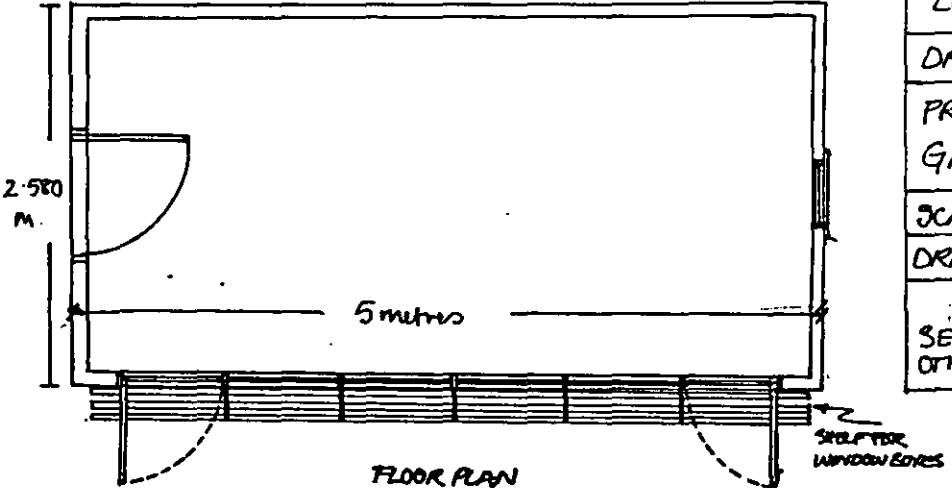


FLOOR PLAN

TP9300564

PLAN 2

PROJECT	
MR AND MRS G. A. ROBERTSON 19 FROGNAL LANE LONDON NW3 7DB	
DRAWING	
PROPOSED GARDEN SHED/GREENHOUSE	
SCALE 1:50	DATE APRIL '93
DRAWN J.C.E.R.	
SEE SITE PLAN FOR LOCATION OF SHED TO OTHER BUILDINGS.	

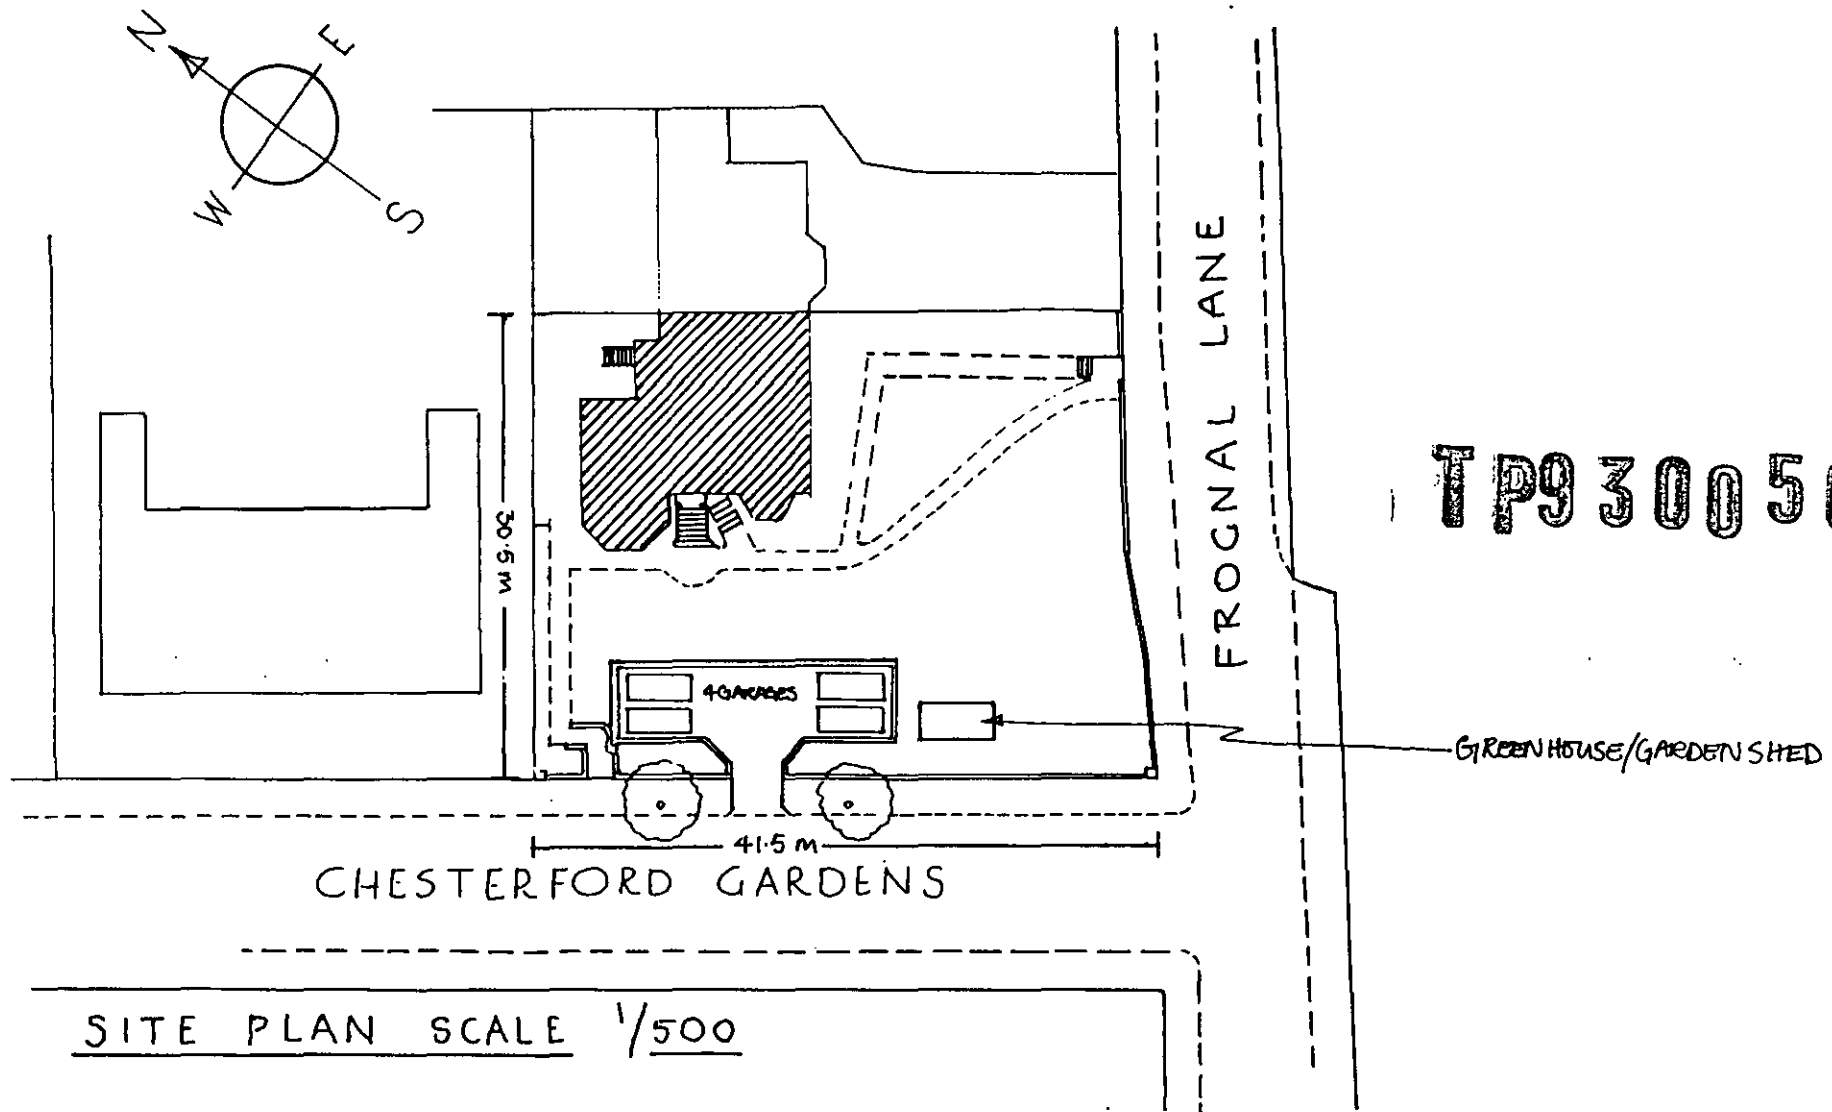


TP9300564

SITE PLAN SCALE 1/500

19 FROGGNAL LANE LONDON NW3 7DB


PLAN 3

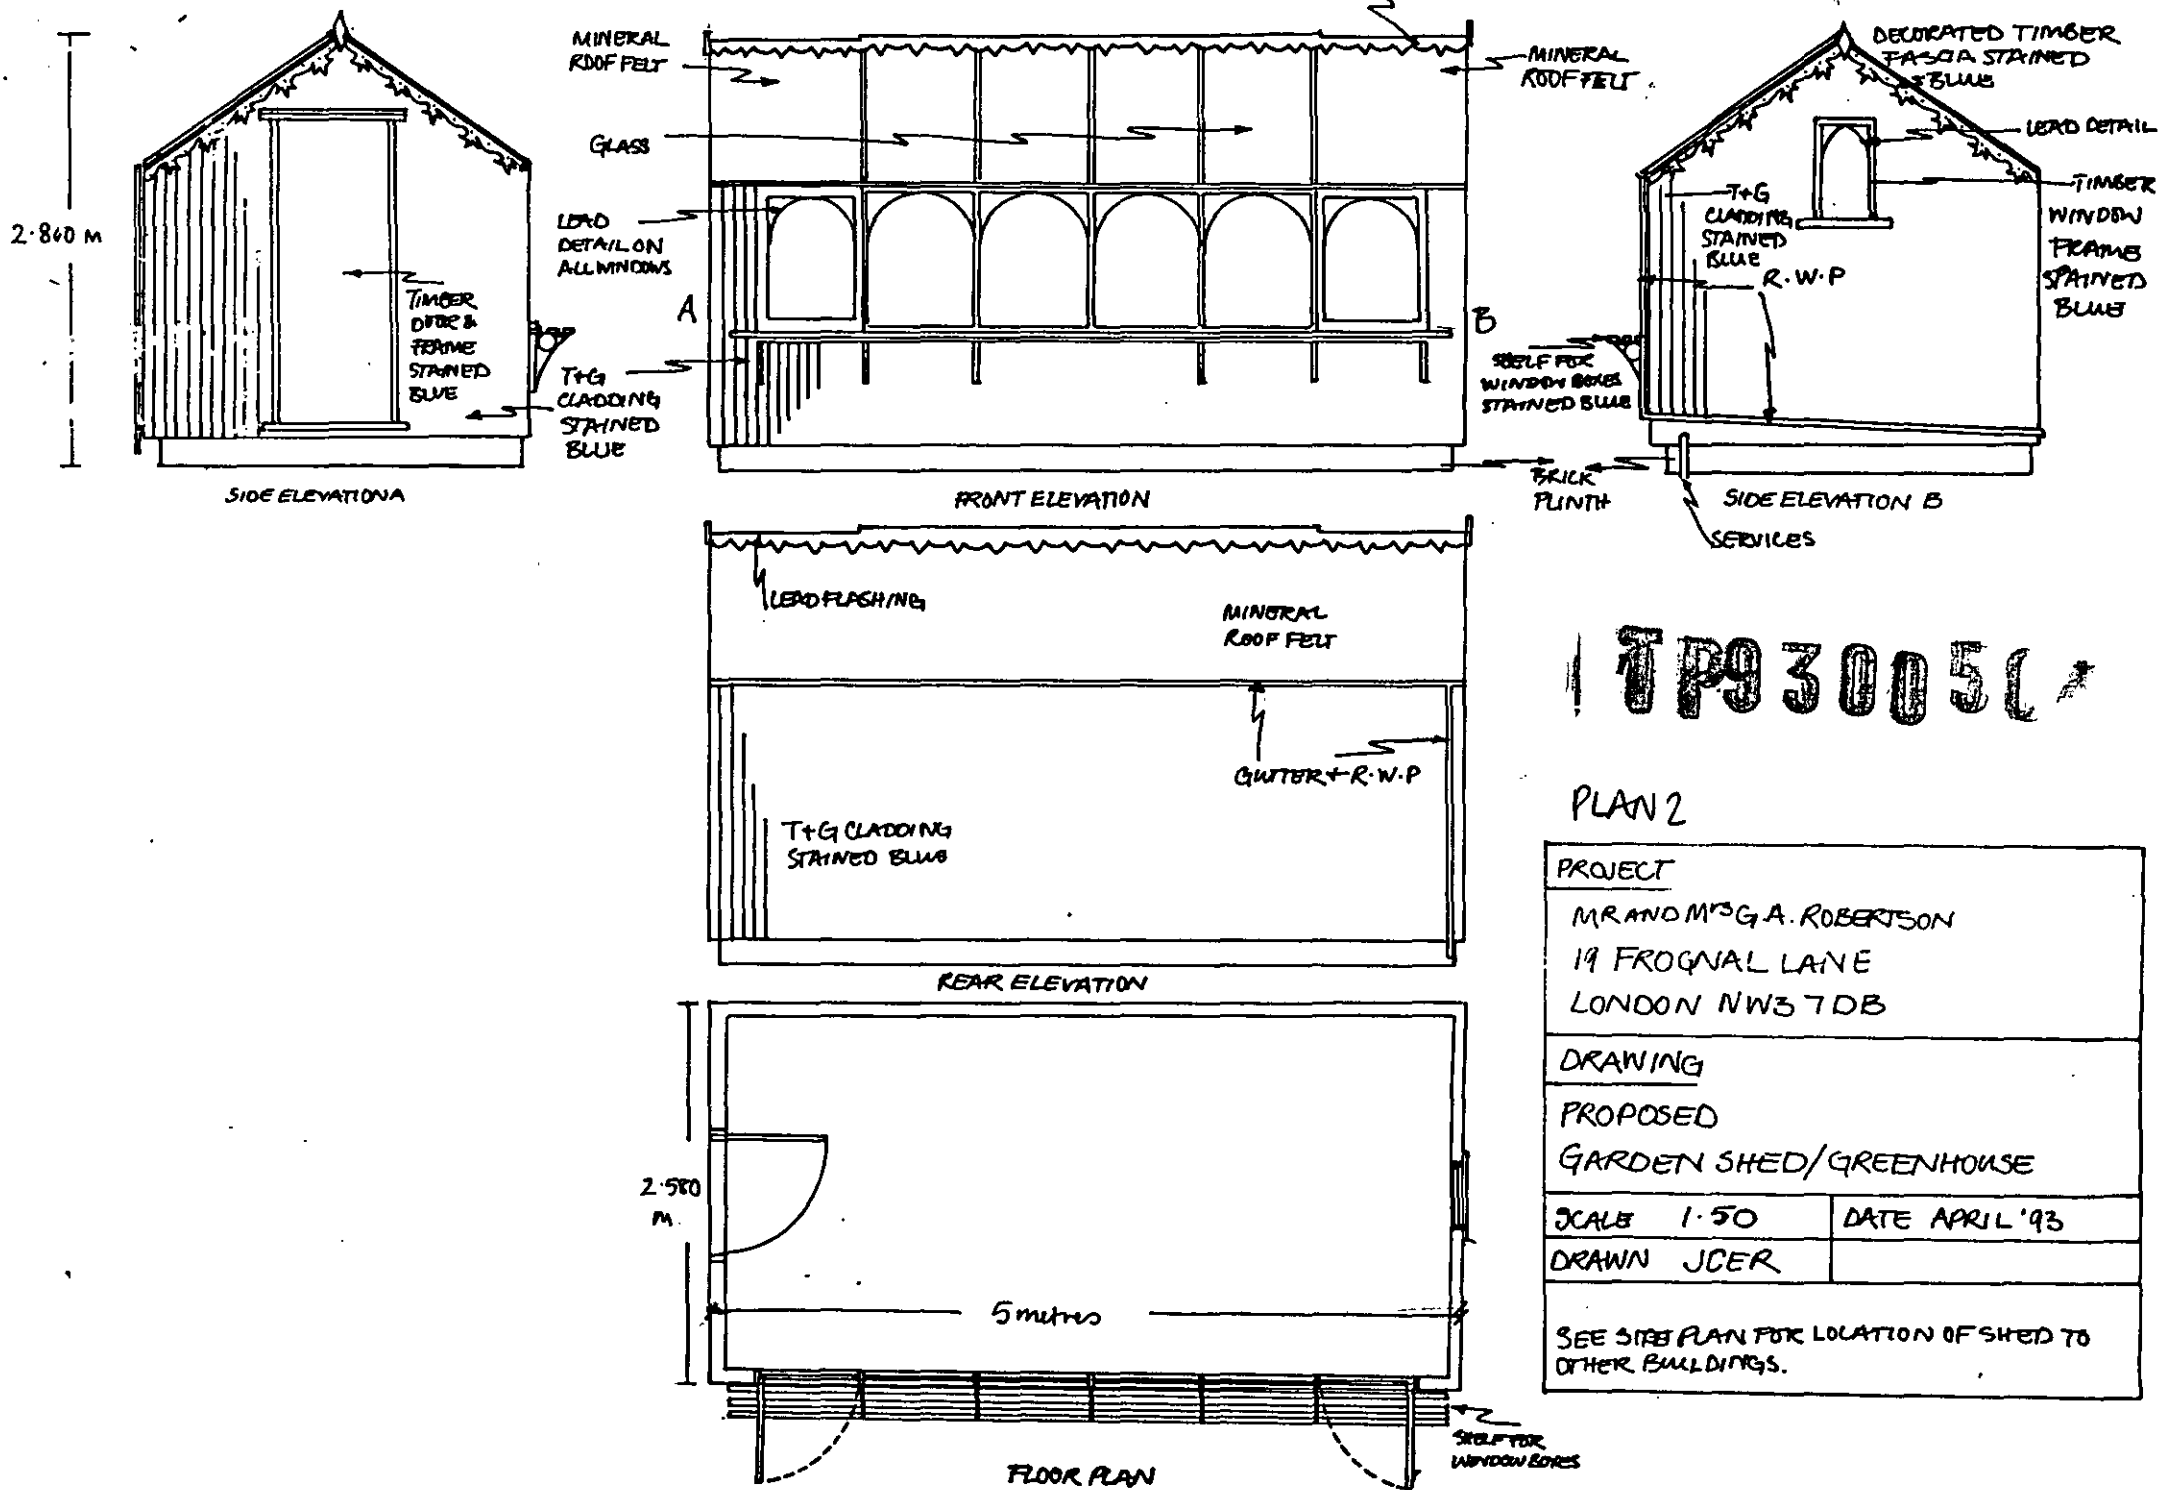

TP93005C

PLAN 2

PROJECT	
MR AND MRS G.A. ROBERTSON	
19 FROGNAL LANE	
LONDON NW3 7DB	
DRAWING	
PROPOSED	
GARDEN SHED/GREENHOUSE	
SCALE 1:50	DATE APRIL '93
DRAWN J.C.E.R.	
SEE SITE PLAN FOR LOCATION OF SHED TO OTHER BUILDINGS.	

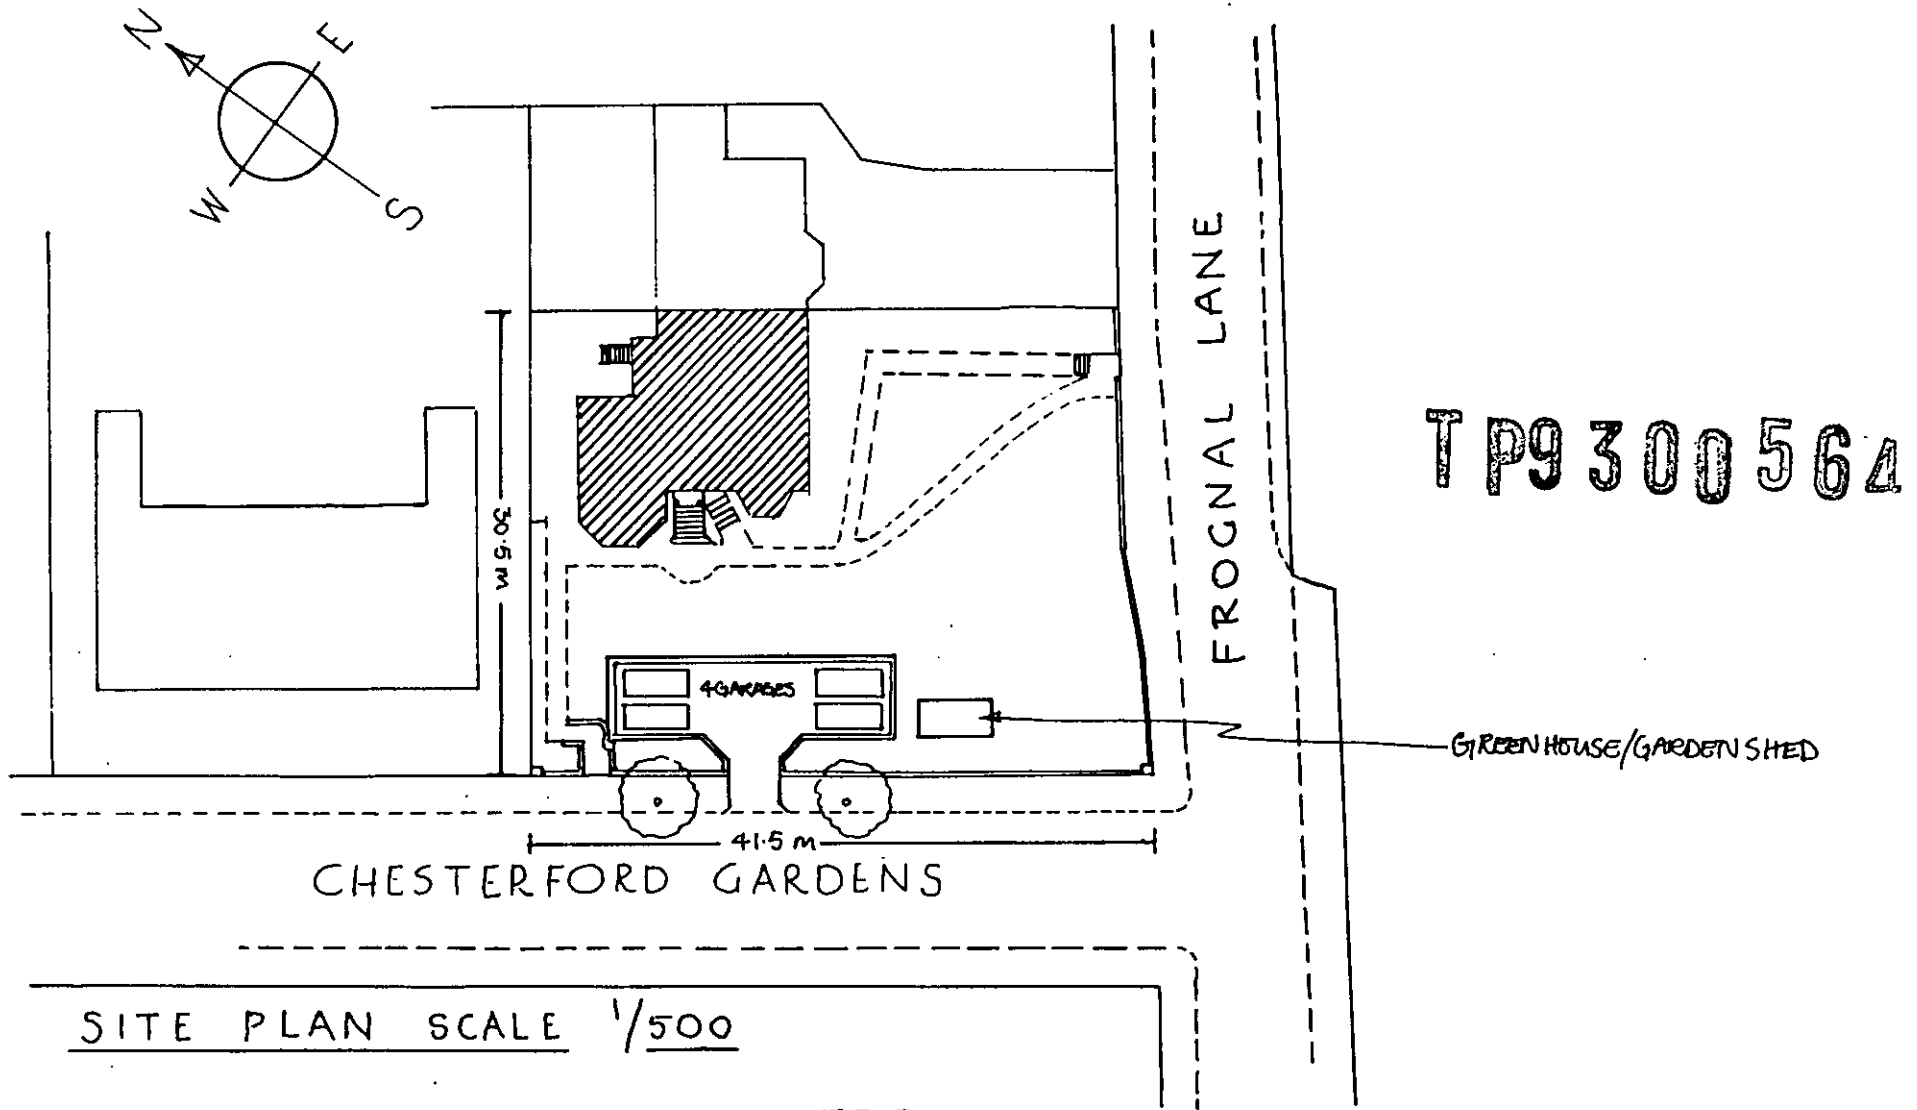


TP9300564

SITE PLAN SCALE 1/500

19 FROGNAL LANE LONDON NW3 7DB


PLAN 3

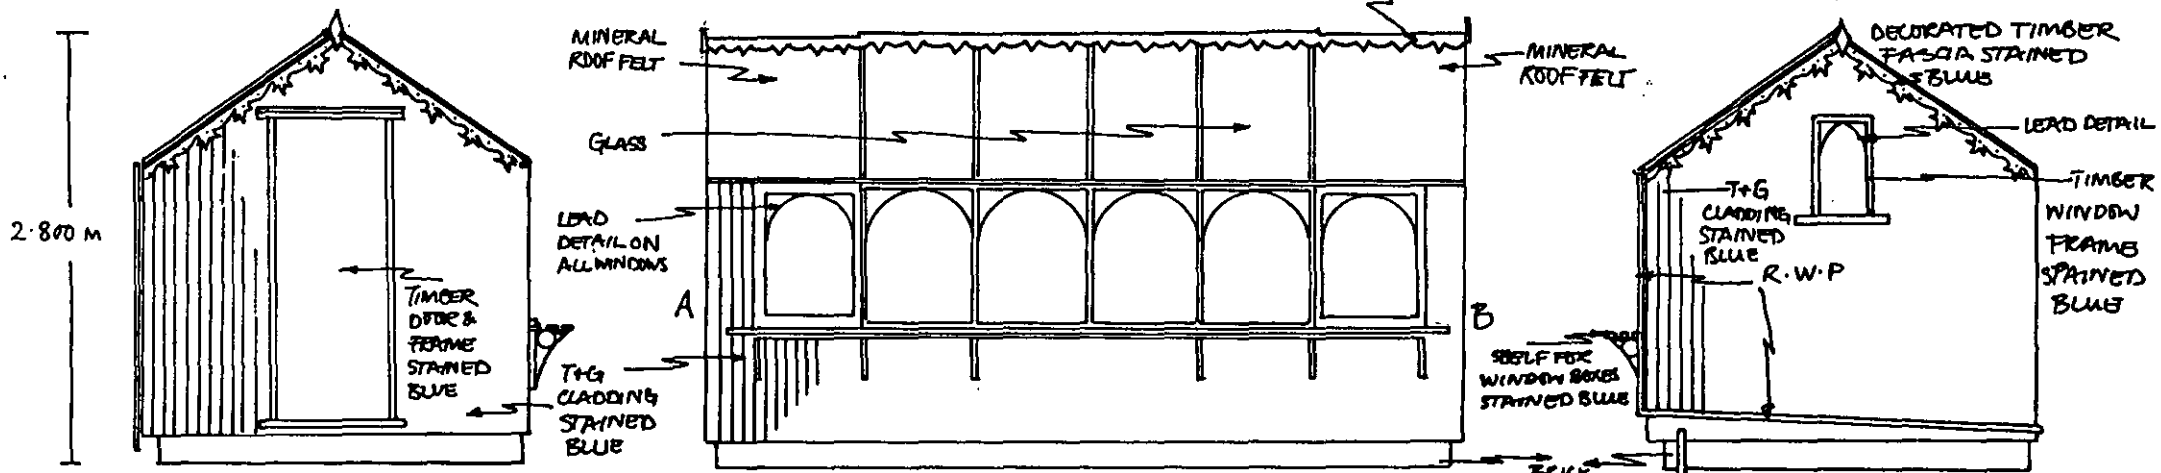


SIDE ELEVATION A

FRONT ELEVATION

SIDE ELEVATION B

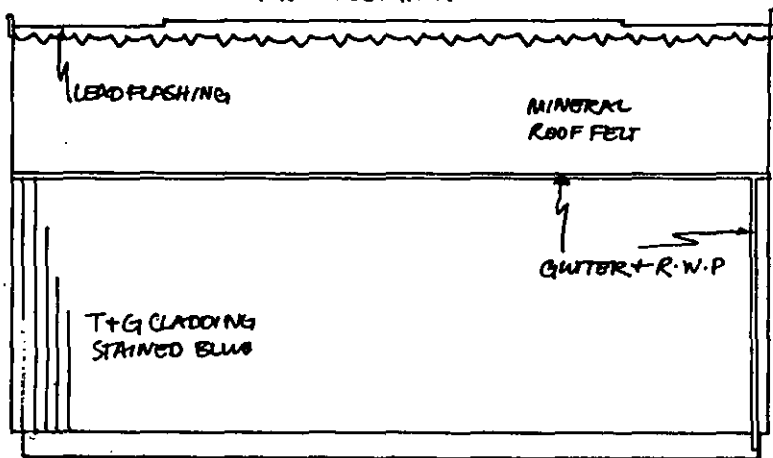

REAR ELEVATION

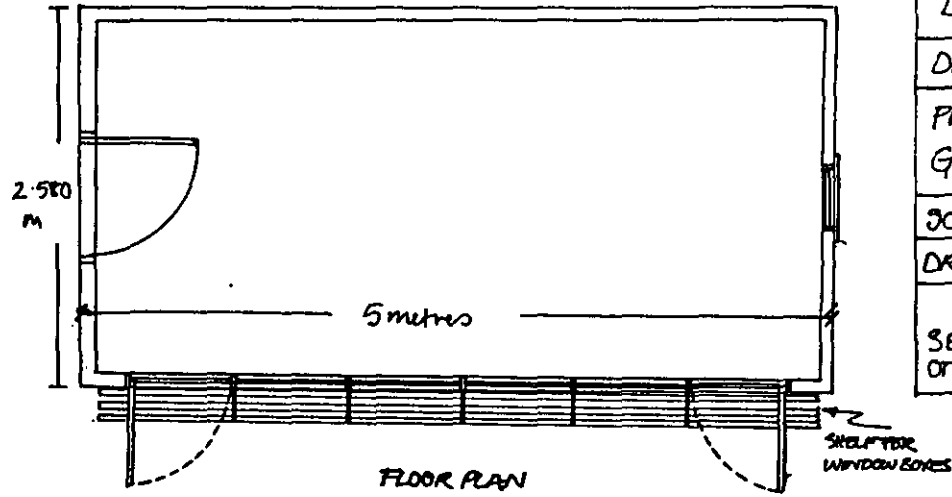


FLOOR PLAN

TP9300507

PLAN 2

PROJECT	
MR AND MRS G. A. ROBERTSON	
19 FROGNAL LANE	
LONDON NW3 7DB	
DRAWING	
PROPOSED	
GARDEN SHED/GREENHOUSE	
SCALE 1:50	DATE APRIL '93
DRAWN J.C.E.R.	
SEE SITE PLAN FOR LOCATION OF SHED TO OTHER BUILDINGS.	

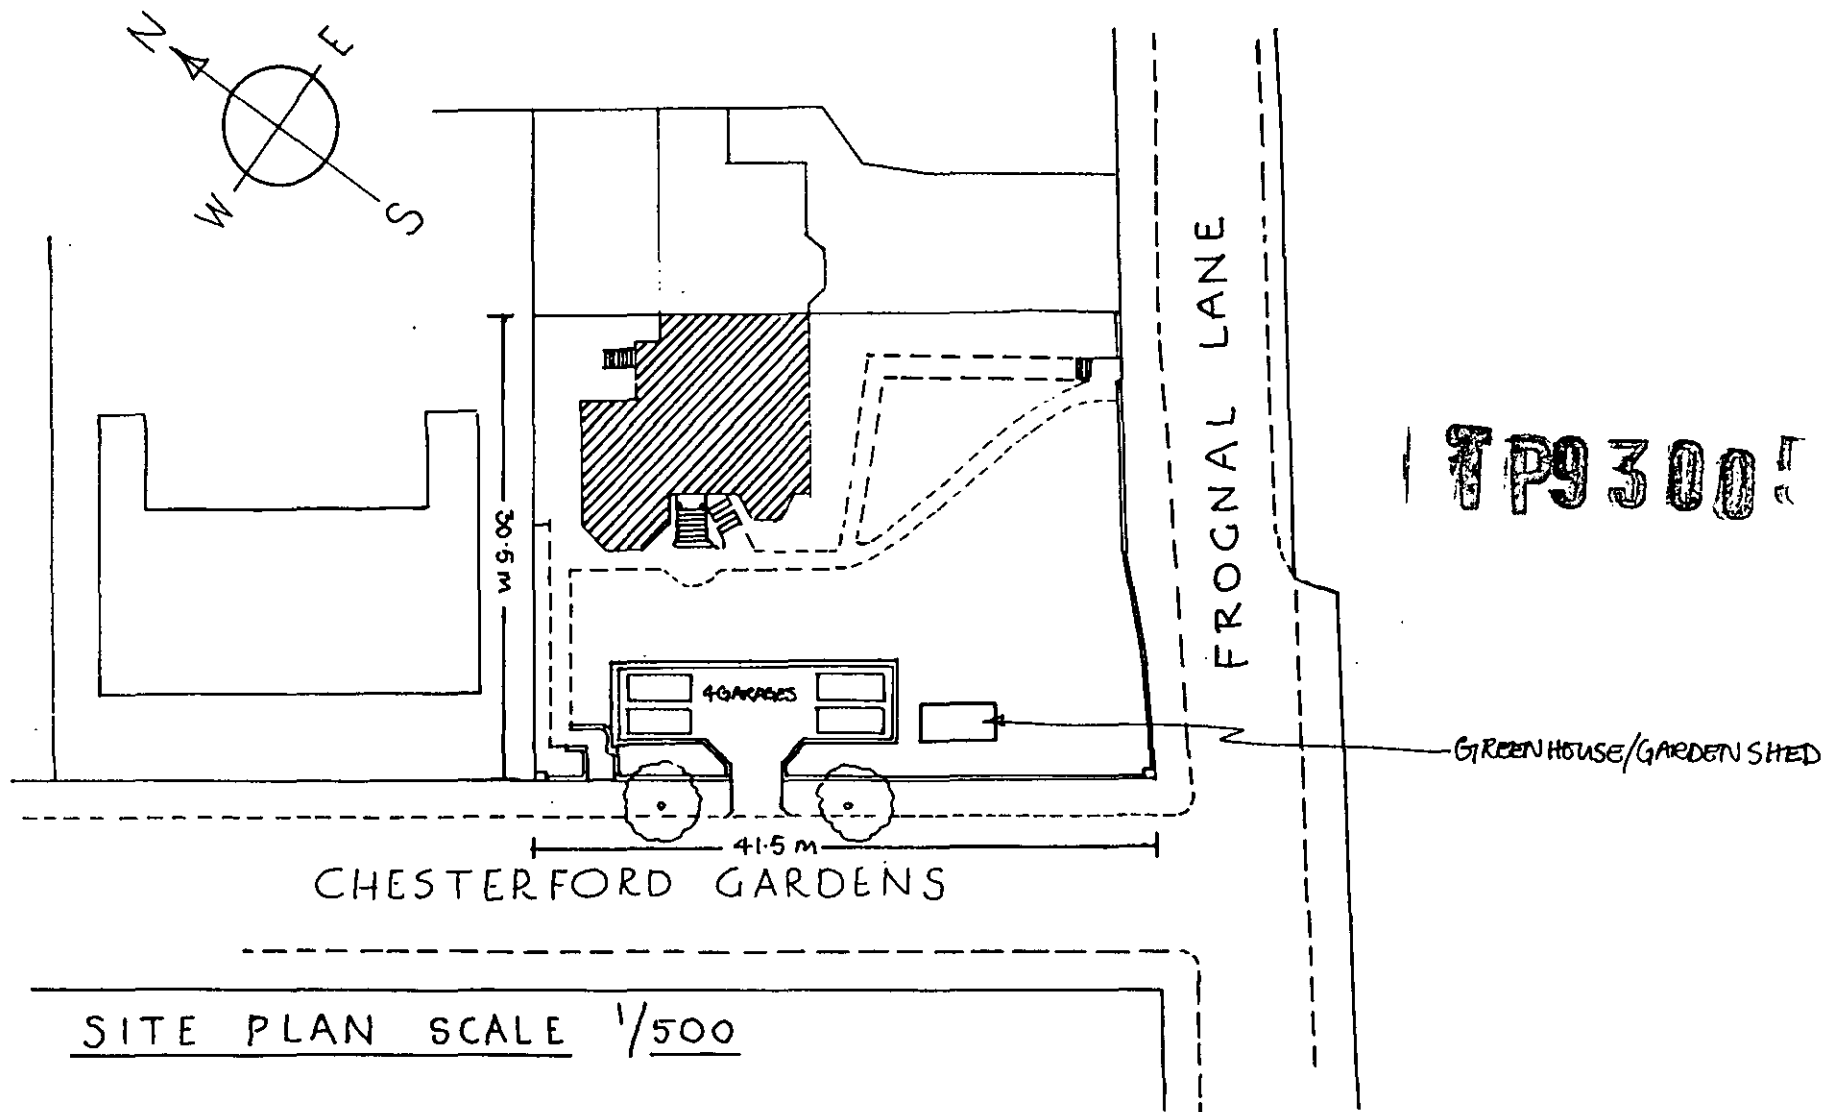

SITE PLAN SCALE 1/500

19 FROGNAL LANE LONDON NW3 7DB

PLAN 3

I
SITE
LOCATION
PLAN

TP9 300564

