


USE FIGURED DIMENSIONS ONLY.
 ALL DIMENSIONS MUST BE CHECKED ON SITE & ANY INCONSISTENCIES
 MUST BE REPORTED BACK TO THE ARCHITECT.

THIS DRAWING AND ANY DESIGNS INDICATED THEREON ARE THE
 COPYRIGHT OF THE ARCHITECT. ALL RIGHTS ARE RESERVED. NO PART
 OF THIS WORK MAY BE REPRODUCED WITHOUT PRIOR PERMISSION IN
 WRITING FROM THE ARCHITECT.

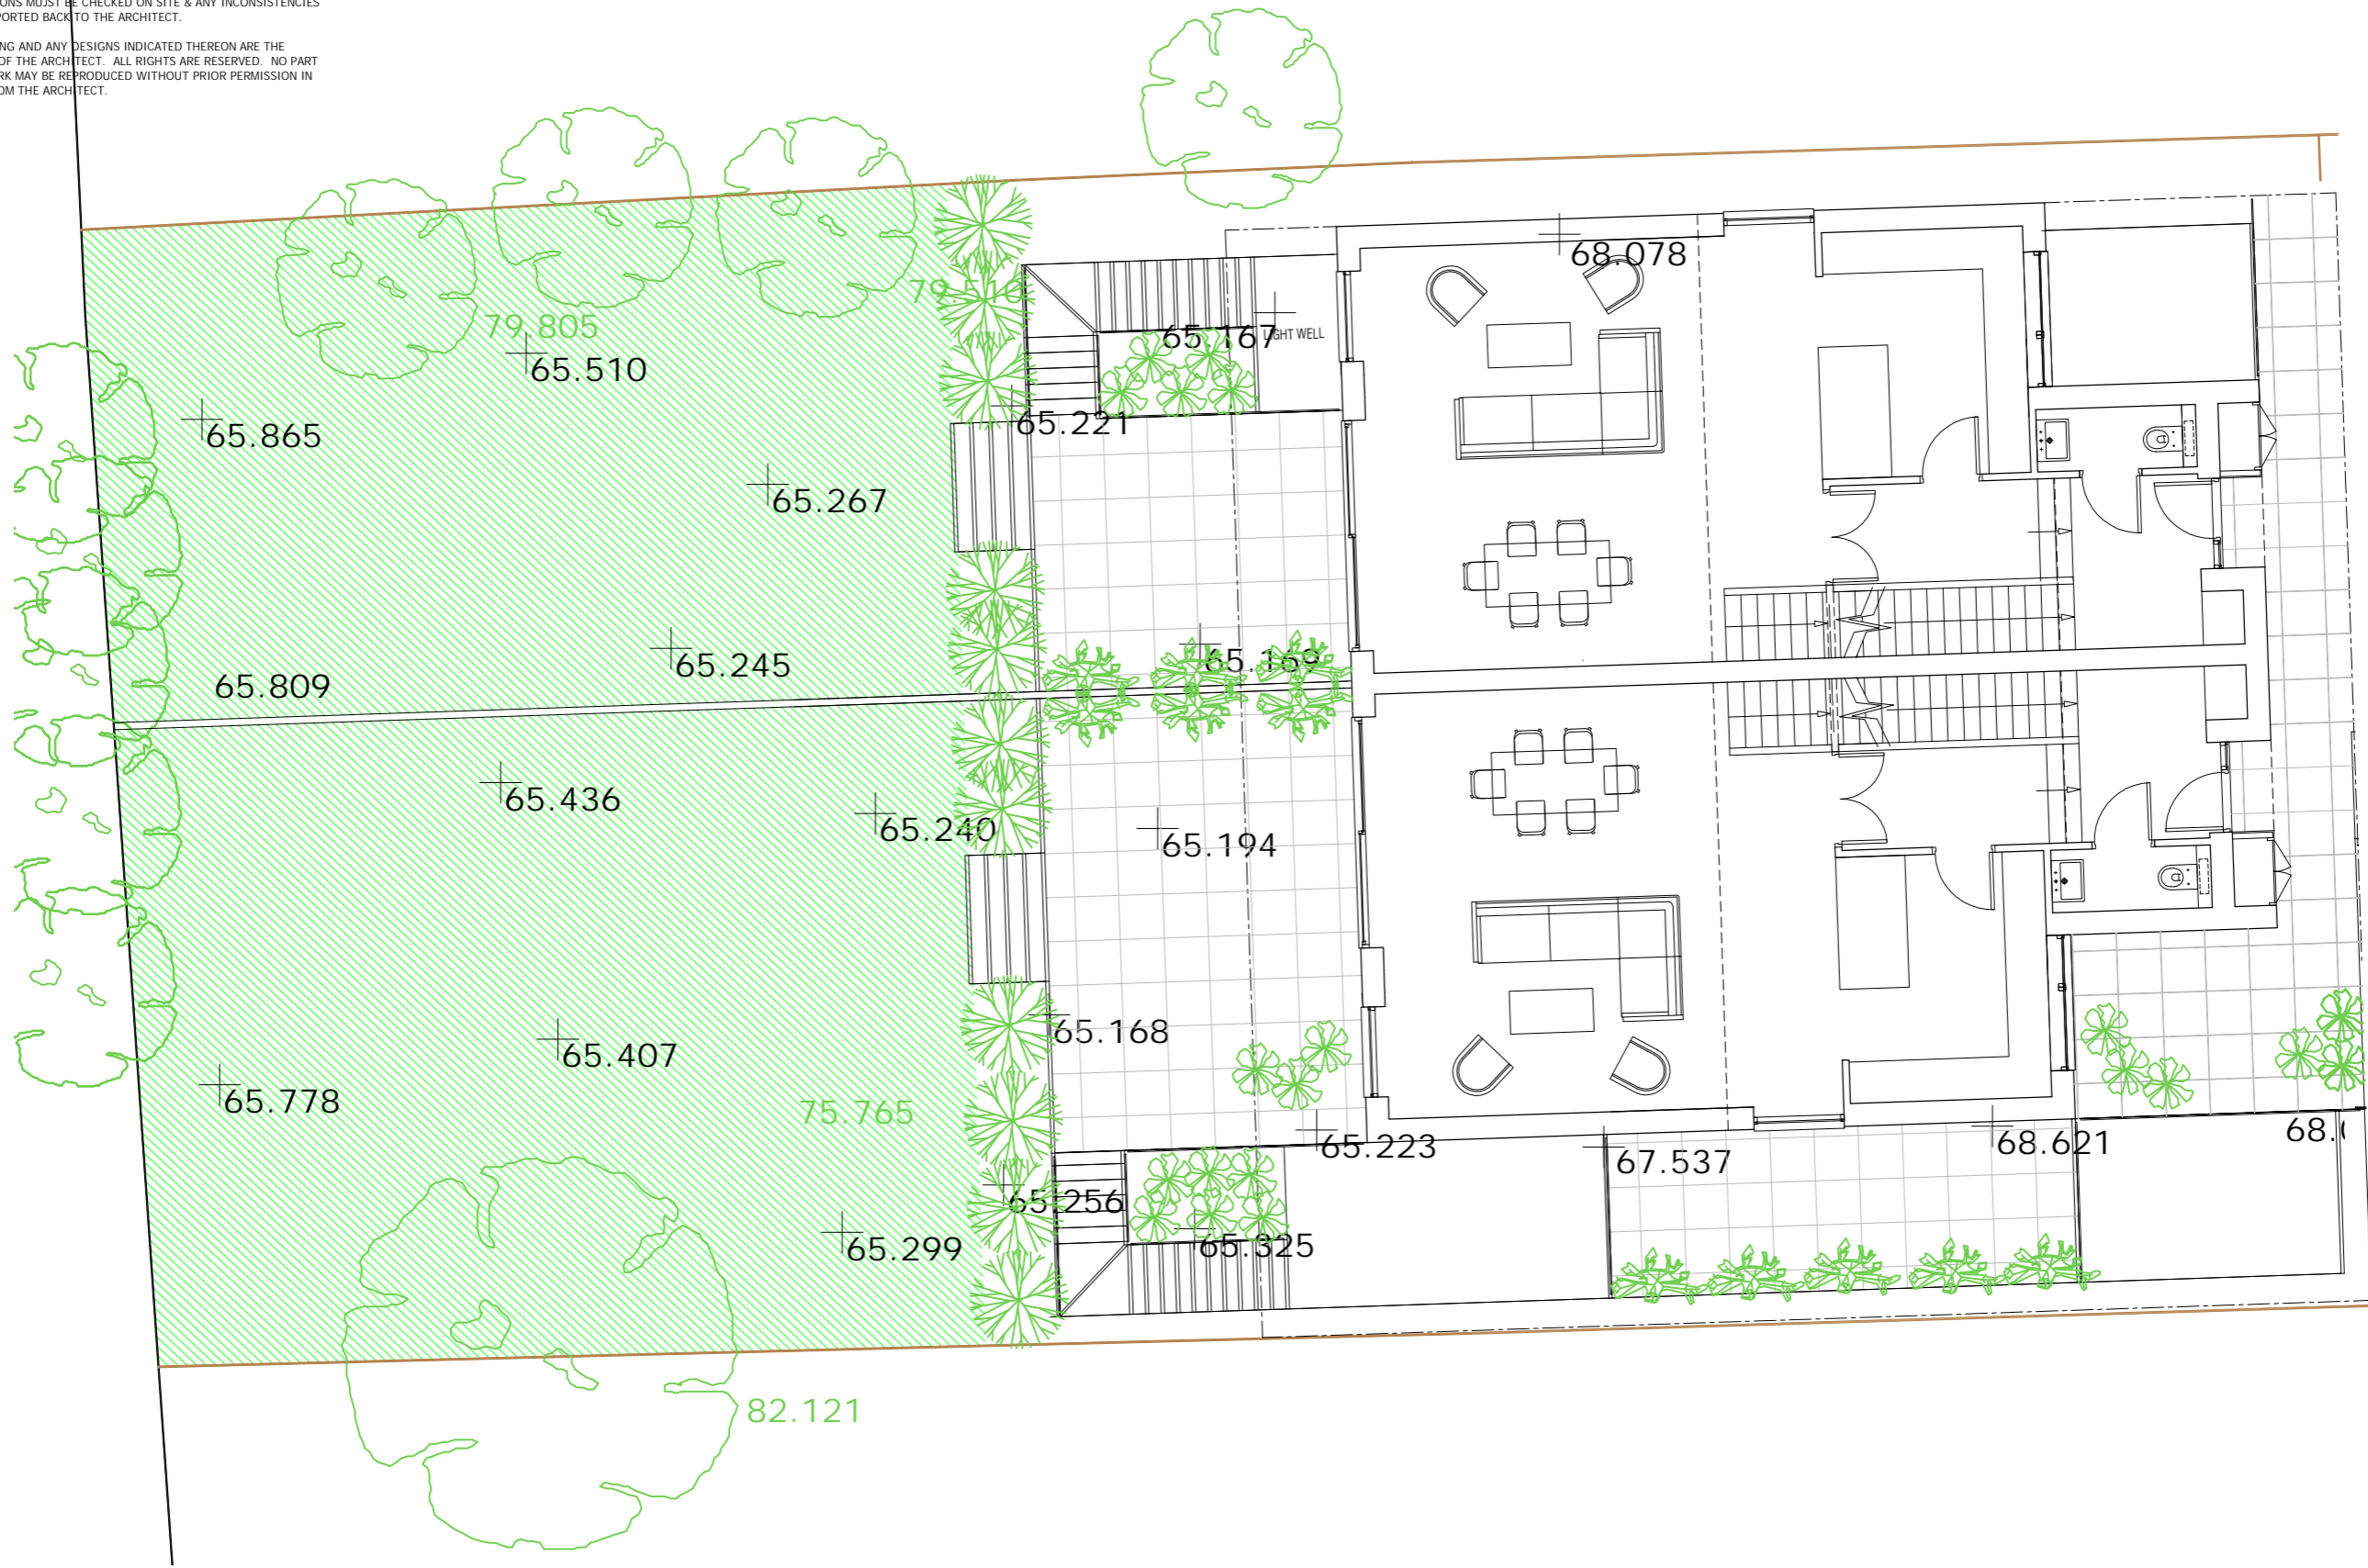


1


PROPOSED SITE PLAN

1 : 100





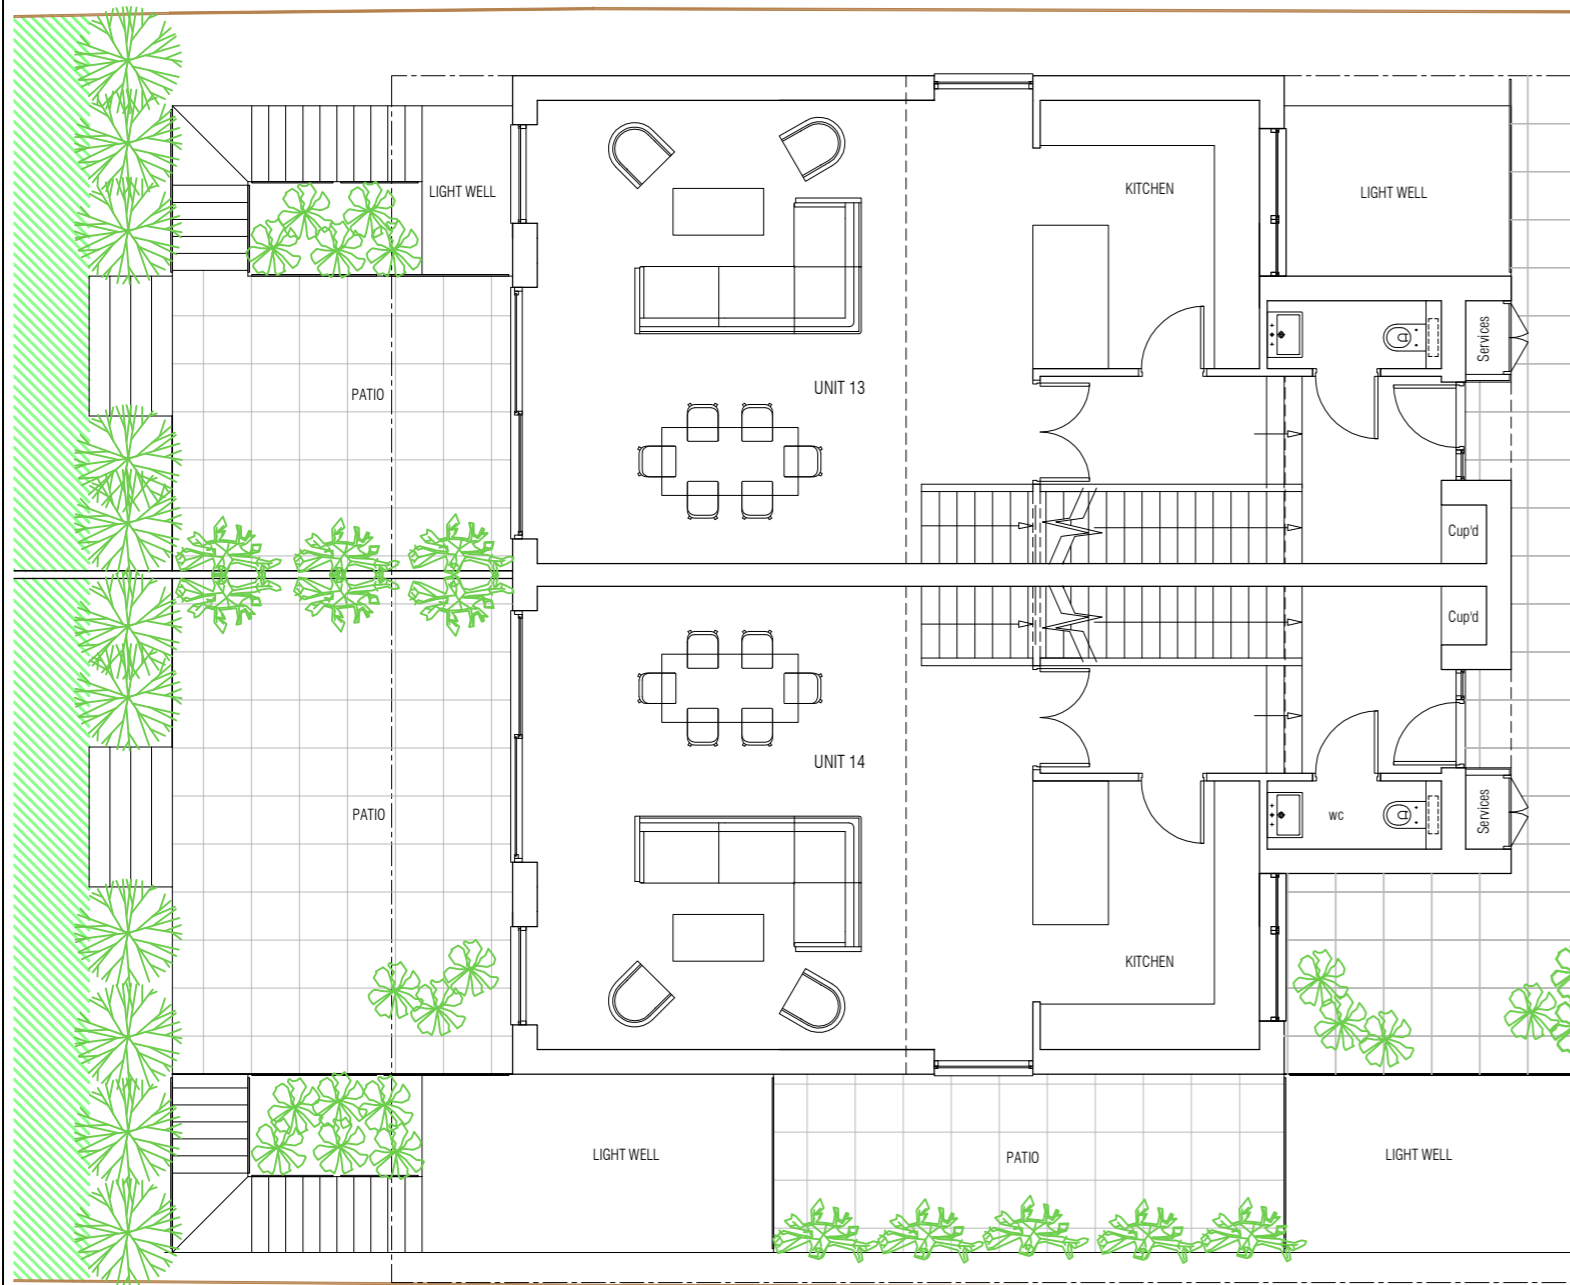

1 PROPOSED GROUND FLOOR PLAN
1 : 100

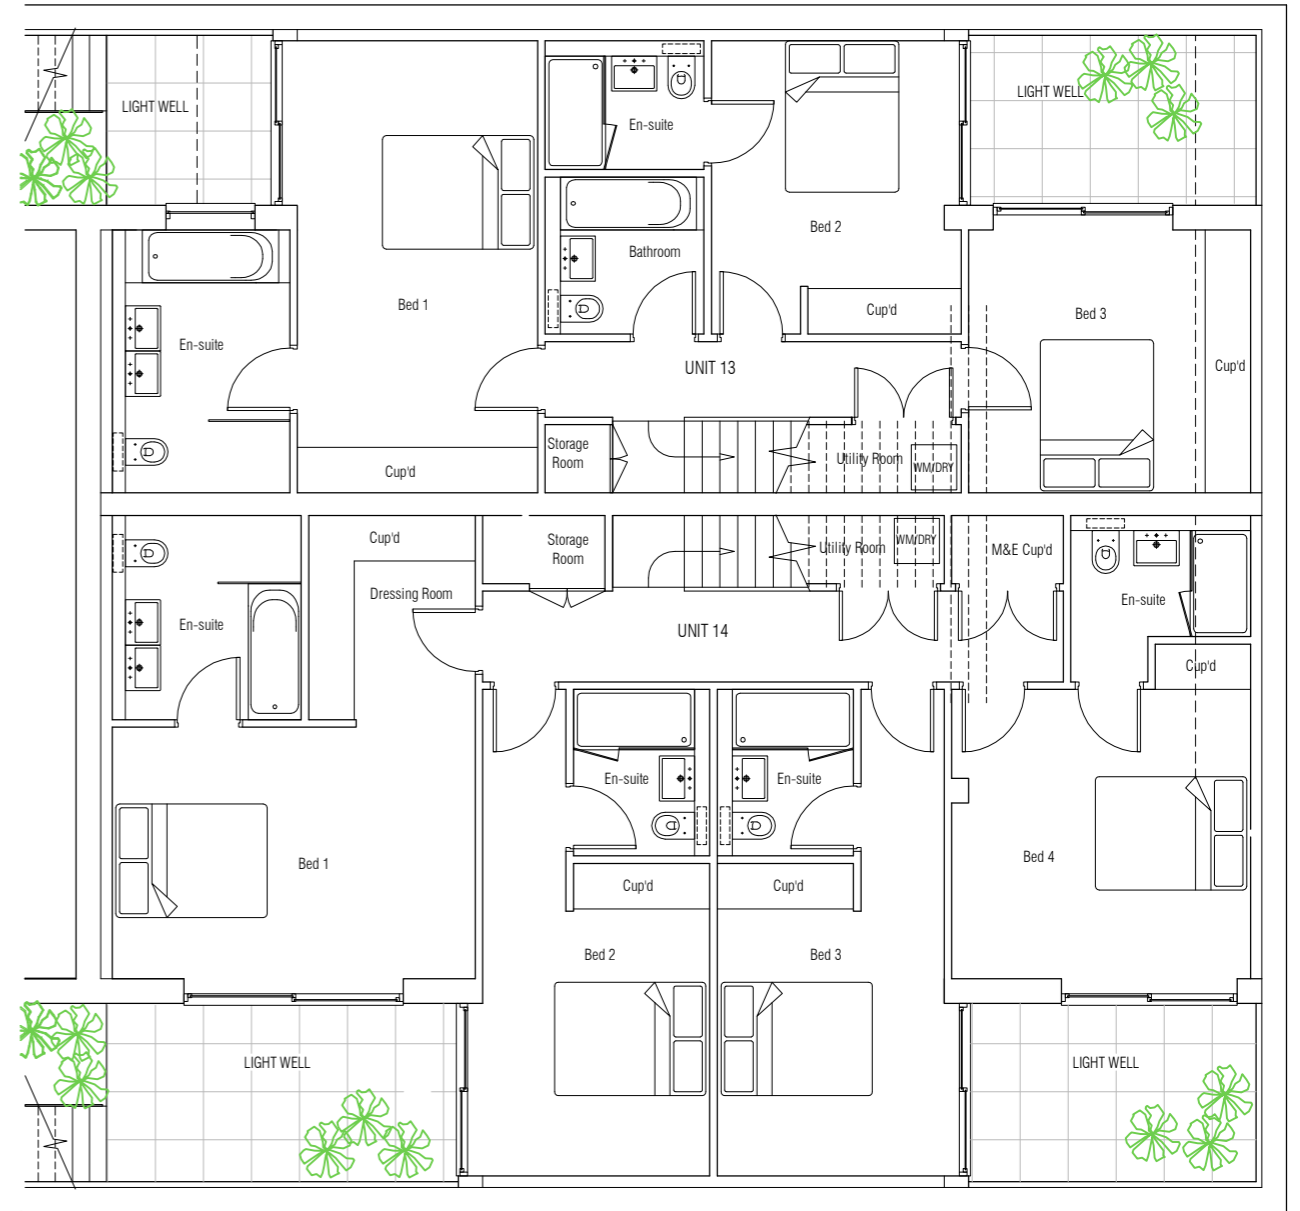

2 PROPOSED BASEMENT FLOOR PLAN
1 : 100

  

NOTES

USE FIGURED DIMENSIONS ONLY. DO NOT SCALE FROM THIS DRAWING.
 ALL DIMENSIONS MUST BE CHECKED ON SITE & ANY INCONSISTENCIES MUST BE REPORTED BACK TO THE ARCHITECT.
 THIS DRAWING AND ANY DESIGNS INDICATED THEREON ARE THE COPYRIGHT OF THE ARCHITECT. ALL RIGHTS ARE RESERVED. NO PART OF THIS WORK MAY BE REPRODUCED WITHOUT PRIOR PERMISSION IN WRITING FROM THE ARCHITECT.

Bchitecture
 11A Beresford Road London N2 8AT
 t 07932 796 407 e Bchitecture@gmail.com

LOCATION

11 Fitzjohns Avenue
 London NW3 5JY

DRAWING TITLE

REAR HOUSES - PROPOSED
 GROUND & BASEMENT
 FLOOR PLANS

DATE

JUN 2017

SCALE


1:100
 @A3

JOB NO


1603

DWG NO/REV



251/-

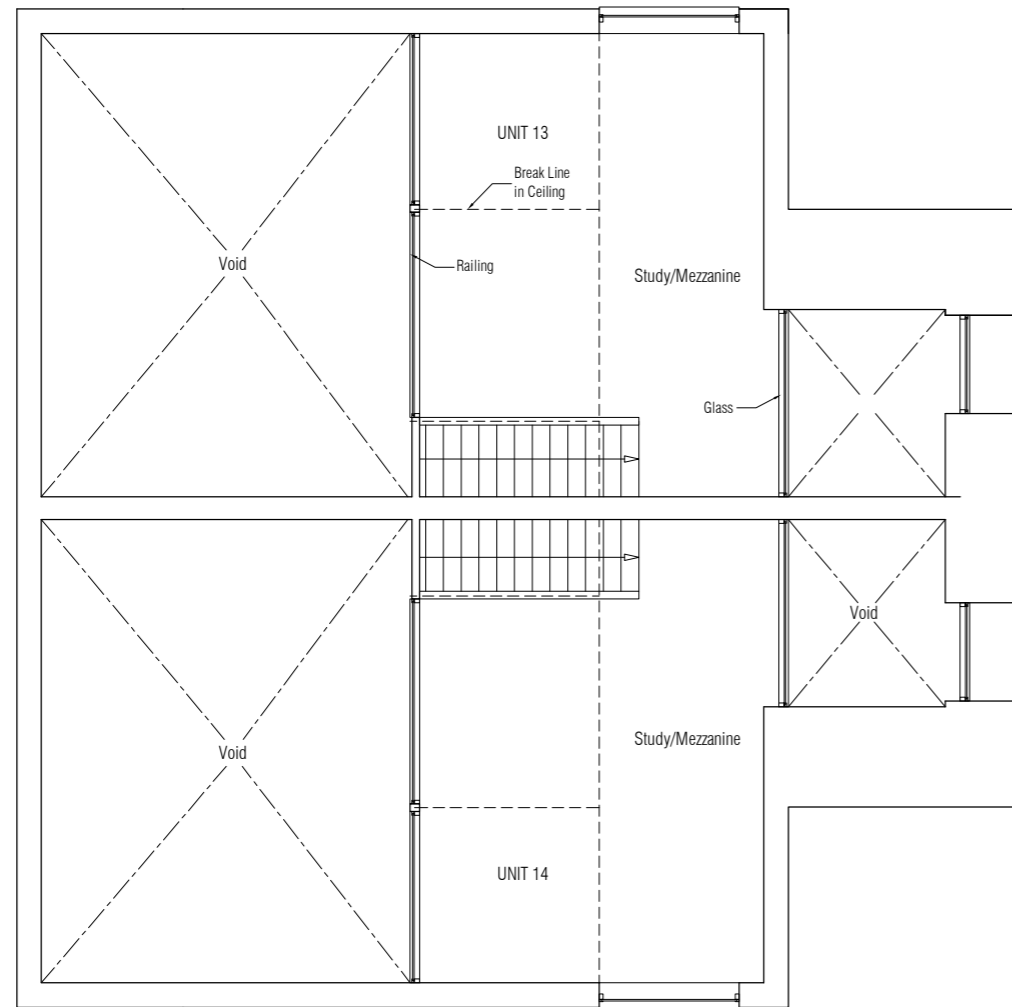

1 PROPOSED MEZZANINE FLOOR PLAN
1 : 100

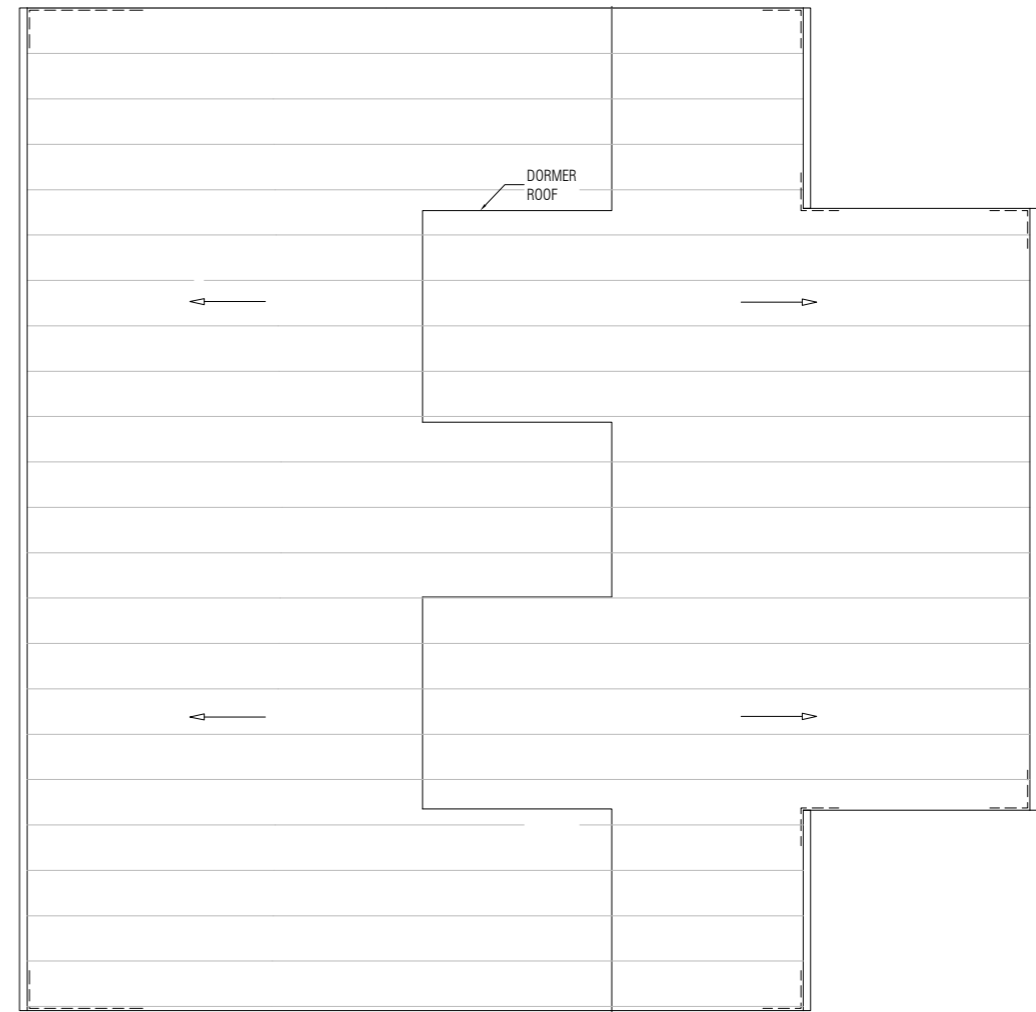

2 PROPOSED ROOF PLAN
1 : 100

  

NOTES
 USE FIGURED DIMENSIONS ONLY. DO NOT SCALE FROM THIS DRAWING.
 ALL DIMENSIONS MUST BE CHECKED ON SITE & ANY INCONSISTENCIES MUST BE REPORTED BACK TO THE ARCHITECT.
 THIS DRAWING AND ANY DESIGNS INDICATED THEREON ARE THE COPYRIGHT OF THE ARCHITECT. ALL RIGHTS ARE RESERVED. NO PART OF THIS WORK MAY BE REPRODUCED WITHOUT PRIOR PERMISSION IN WRITING FROM THE ARCHITECT.

Bchitecture
 11A Beresford Road London N2 8AT
 t 07932 796 407 e Bchitecture@gmail.com

LOCATION
 11 Fitzjohns Avenue
 London NW3 5JY

DRAWING TITLE
 REAR HOUSES - PROPOSED
 MEZZANINE & ROOF
 FLOOR PLANS

DATE
 JUN 2017


SCALE
 1:100
 @A3

JOB NO
 1603

DWG NO/REV
 252/-



1 PROPOSED FRONT ELEVATION
1 : 100

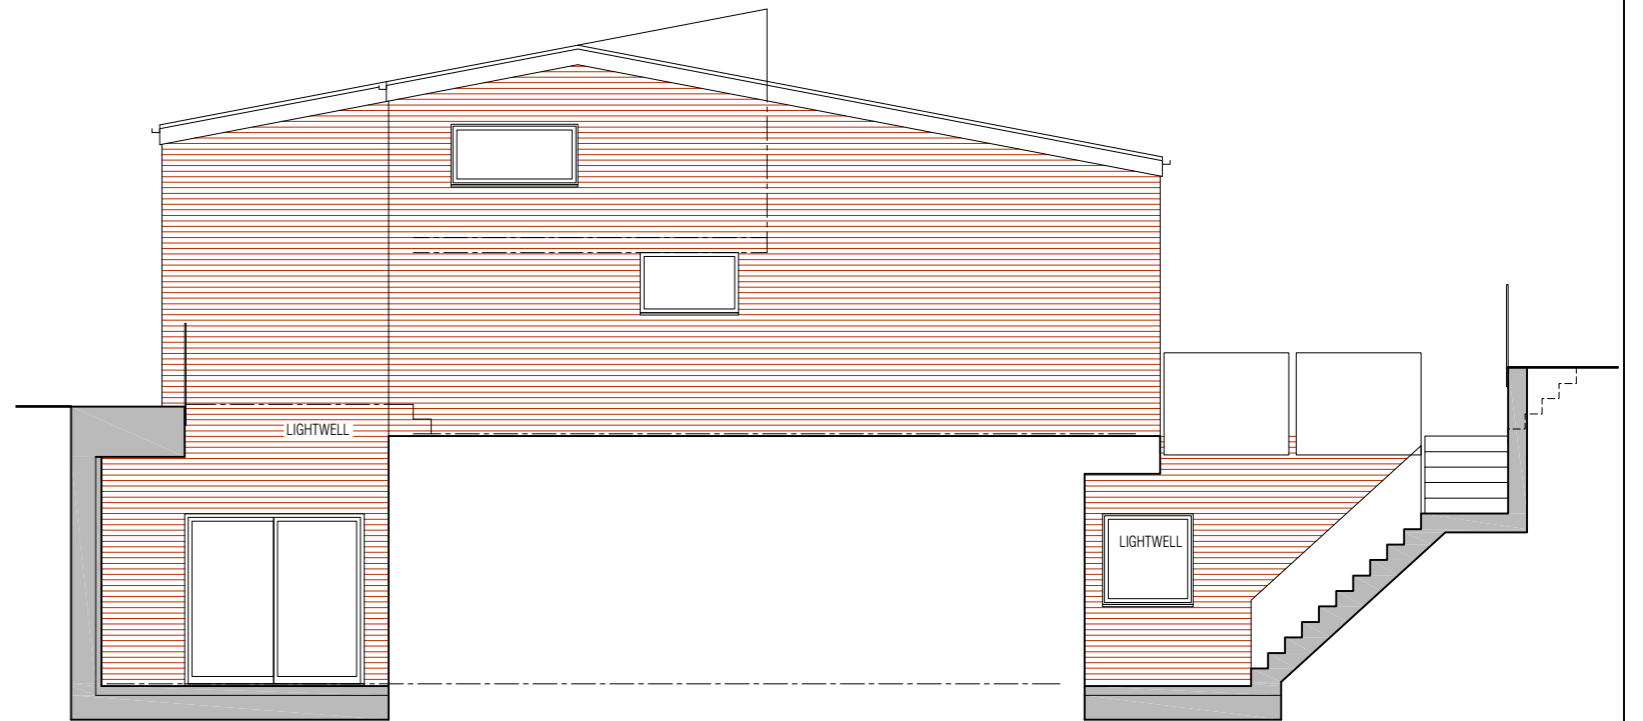

2 PROPOSED NORTH SIDE ELEVATION
1 : 100



NOTES
USE FIGURED DIMENSIONS ONLY. DO NOT SCALE FROM THIS DRAWING.
ALL DIMENSIONS MUST BE CHECKED ON SITE & ANY INCONSISTENCIES MUST BE REPORTED BACK TO THE ARCHITECT.
THIS DRAWING AND ANY DESIGNS INDICATED THEREON ARE THE COPYRIGHT OF THE ARCHITECT. ALL RIGHTS ARE RESERVED. NO PART OF THIS WORK MAY BE REPRODUCED WITHOUT PRIOR PERMISSION IN WRITING FROM THE ARCHITECT.

Bchitecture
11A Beresford Road London N2 8AT
t 07932 796 407 e Bchitecture@gmail.com

LOCATION
11 Fitzjohns Avenue
London NW3 5JY


DRAWING TITLE
REAR HOUSES - PROPOSED
FRONT & NORTH SIDE
ELEVATIONS

DATE
JUN 2017

SCALE
1:100
@A3

JOB NO
1603

DWG NO/REV
253/-

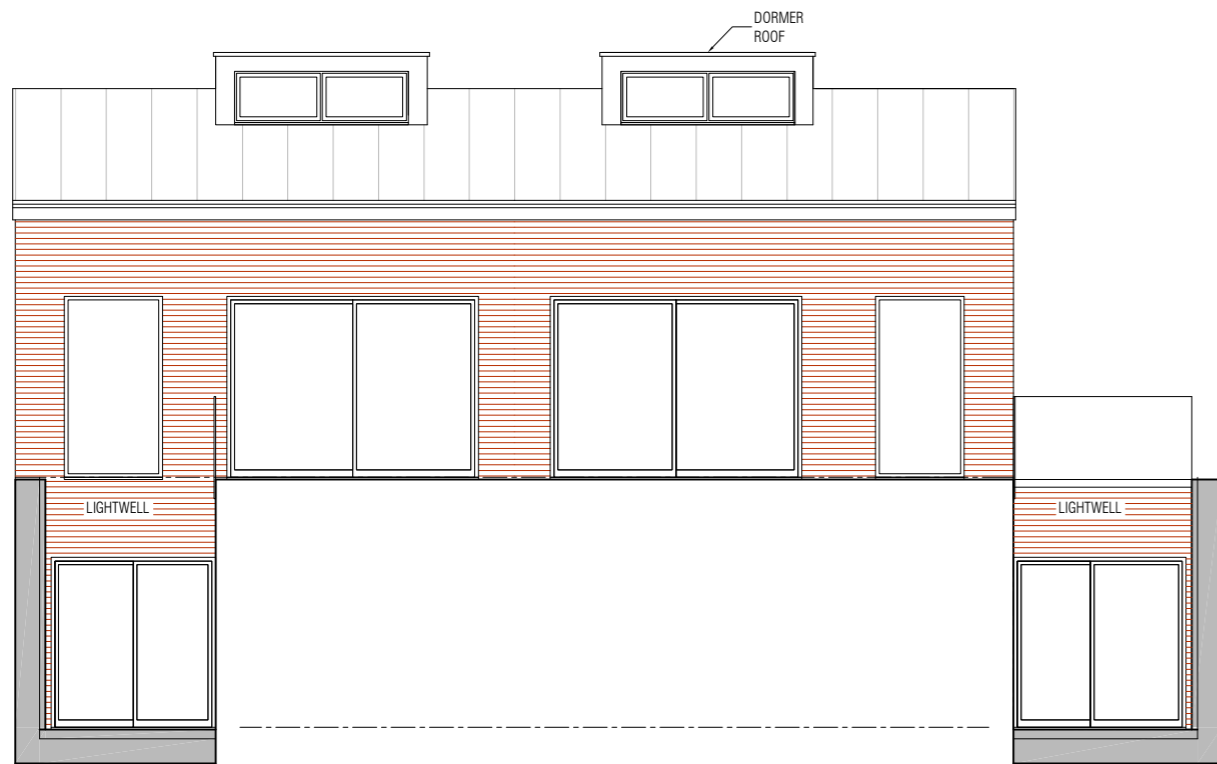

1 PROPOSED BACK ELEVATION
1 : 100



2 PROPOSED SOUTH SIDE ELEVATION
1 : 100



NOTES

USE FIGURED DIMENSIONS ONLY. DO NOT SCALE FROM THIS DRAWING.
ALL DIMENSIONS MUST BE CHECKED ON SITE & ANY INCONSISTENCIES MUST BE REPORTED BACK TO THE ARCHITECT.
THIS DRAWING AND ANY DESIGNS INDICATED THEREON ARE THE COPYRIGHT OF THE ARCHITECT. ALL RIGHTS ARE RESERVED. NO PART OF THIS WORK MAY BE REPRODUCED WITHOUT PRIOR PERMISSION IN WRITING FROM THE ARCHITECT.

Bchitecture
11A Beresford Road London N2 8AT
t 07932 796 407 e Bchitecture@gmail.com

LOCATION

11 Fitzjohns Avenue
London NW3 5JY

DRAWING TITLE

REAR HOUSES - PROPOSED
BACK & SOUTH SIDE
ELEVATIONS

DATE

JUN 2017

SCALE


1:100
@A3

JOB NO


1603

DWG NO/REV

254/-

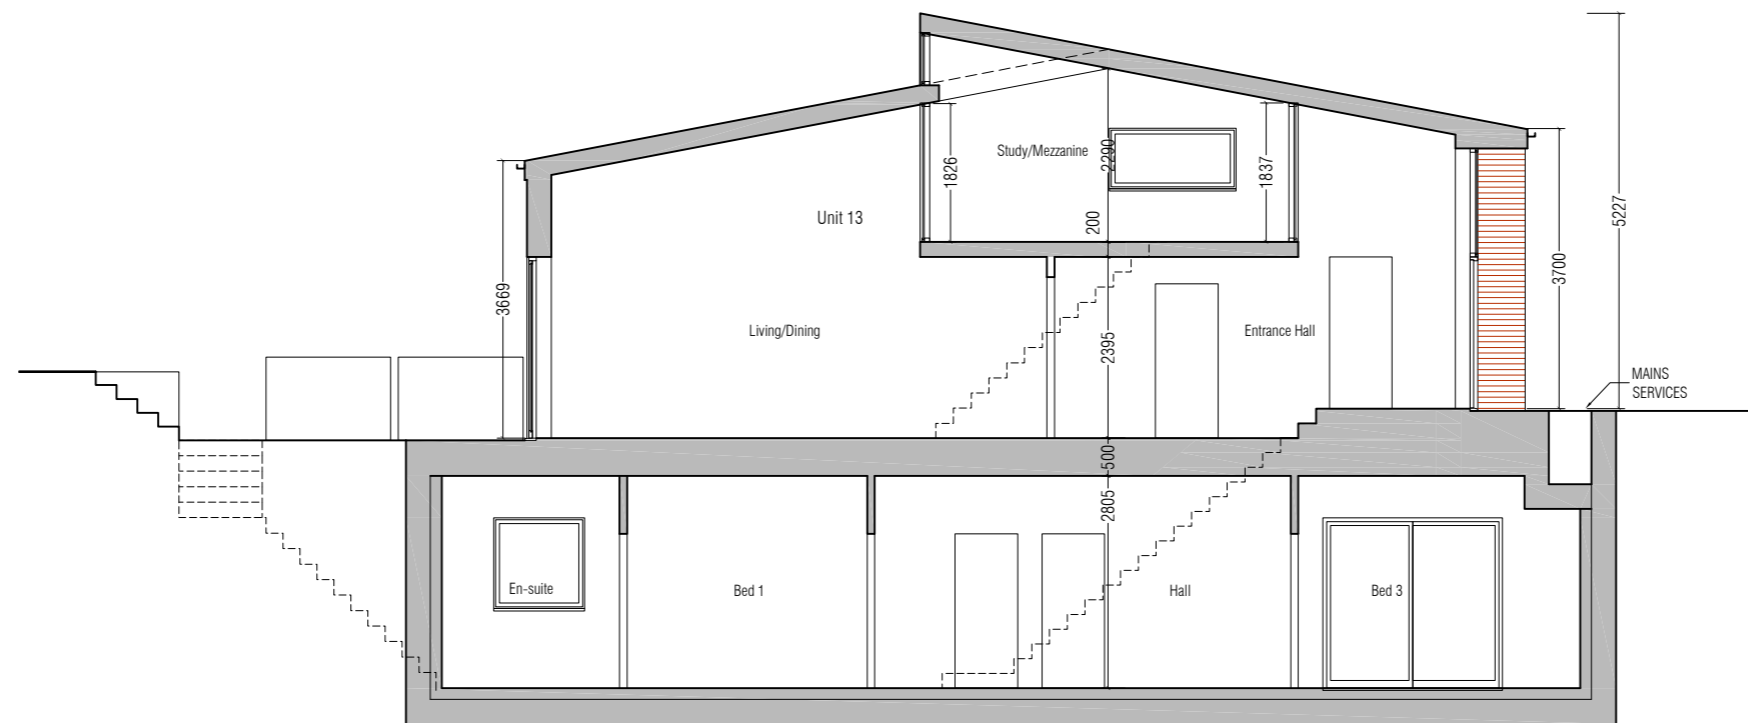

1 PROPOSED SECTION A-A
1 : 100

 

NOTES

USE FIGURED DIMENSIONS ONLY. DO NOT SCALE FROM THIS DRAWING.
 ALL DIMENSIONS MUST BE CHECKED ON SITE & ANY INCONSISTENCIES MUST BE REPORTED BACK TO THE ARCHITECT.
 THIS DRAWING AND ANY DESIGNS INDICATED THEREON ARE THE COPYRIGHT OF THE ARCHITECT. ALL RIGHTS ARE RESERVED. NO PART OF THIS WORK MAY BE REPRODUCED WITHOUT PRIOR PERMISSION IN WRITING FROM THE ARCHITECT.

Bchitecture
 11A Beresford Road London N2 8AT
 t 07932 796 407 e Bchitecture@gmail.com

LOCATION

11 Fitzjohns Avenue
 London NW3 5JY

DRAWING TITLE

REAR HOUSES
 PROPOSED SECTION A-A

DATE

JUN 2017

SCALE

1:100
 @A3

JOB NO

1603

DWG NO/REV

255/-