



1 EXISTING CONSENTED BASEMENT FLOOR PLAN  
1 : 100


 


NOTES		LOCATION	DRAWING TITLE	DATE	SCALE	JOB NO	DWG NO/REV
USE FIGURED DIMENSIONS ONLY. DO NOT SCALE FROM THIS DRAWING. ALL DIMENSIONS MUST BE CHECKED ON SITE & ANY INCONSISTENCIES MUST BE REPORTED BACK TO THE ARCHITECT. THIS DRAWING AND ANY DESIGNS INDICATED THEREON ARE THE COPYRIGHT OF THE ARCHITECT. ALL RIGHTS ARE RESERVED. NO PART OF THIS WORK MAY BE REPRODUCED WITHOUT PRIOR PERMISSION IN WRITING FROM THE ARCHITECT.	<b>B</b> chitecture 11A Beresford Road London N2 8AT t 07932 796 407 e Bchitecture@gmail.com	11 Fitzjohns Avenue London NW3 5JY	EXISTING CONSENTED BASEMENT FLOOR PLAN	NOV 2016	1:100 @A3	1603	231/D

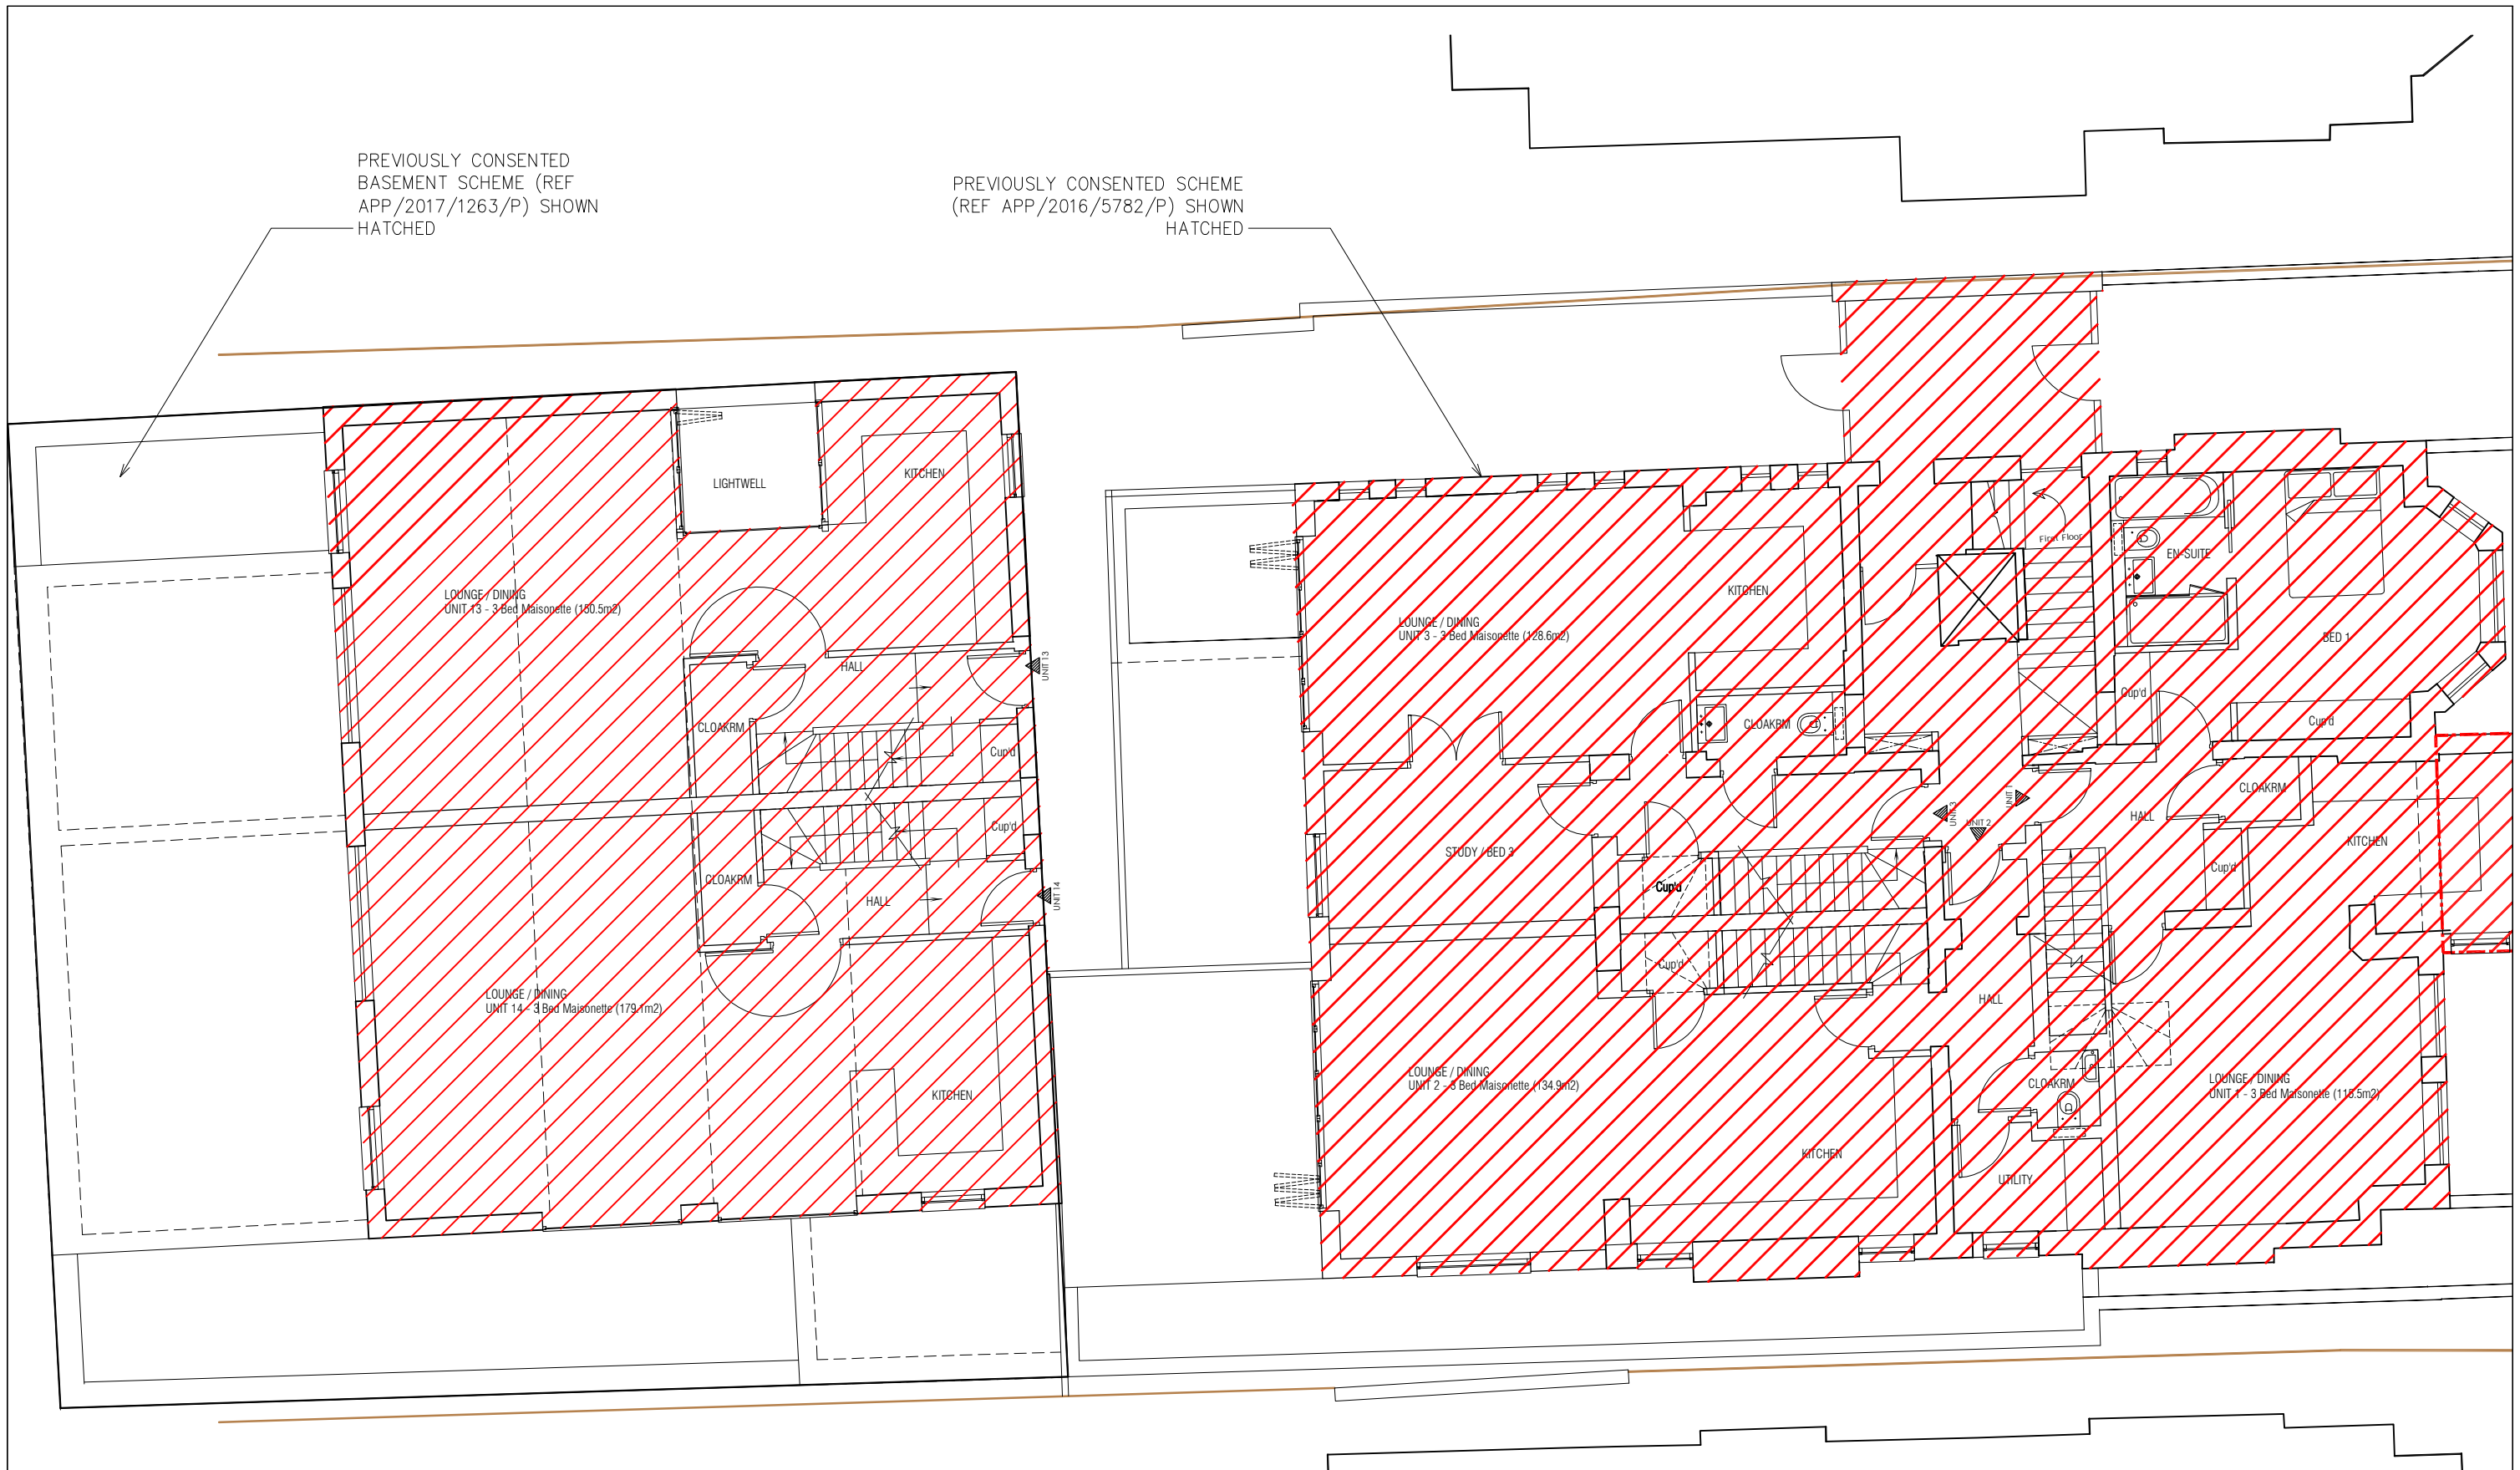

1

EXISTING CONSENTED GROUND FLOOR PLAN  
1 : 100

  

NOTES		LOCATION	DRAWING TITLE	DATE	SCALE	JOB NO	DWG NO/REV
USE FIGURED DIMENSIONS ONLY. DO NOT SCALE FROM THIS DRAWING. ALL DIMENSIONS MUST BE CHECKED ON SITE & ANY INCONSISTENCIES MUST BE REPORTED BACK TO THE ARCHITECT. THIS DRAWING AND ANY DESIGNS INDICATED THEREON ARE THE COPYRIGHT OF THE ARCHITECT. ALL RIGHTS ARE RESERVED. NO PART OF THIS WORK MAY BE REPRODUCED WITHOUT PRIOR PERMISSION IN WRITING FROM THE ARCHITECT.	<b>B</b> chitecture 11A Beresford Road London N2 8AT t 07932 796 407 e Bchitecture@gmail.com	11 Fitzjohns Avenue London NW3 5JY	EXISTING CONSENTED GROUND FLOOR PLAN	NOV 2016	1:100 @A3	1603	232/D




1 EXISTING CONSENTED SIDE SOUTH ELEVATION  
1 : 100



<p>NOTES</p> <p>USE FIGURED DIMENSIONS ONLY. DO NOT SCALE FROM THIS DRAWING.</p> <p>ALL DIMENSIONS MUJST BE CHECKED ON SITE &amp; ANY INCONSISTENCIES MUST BE REPORTED BACK TO THE ARCHITECT.</p> <p>THIS DRAWING AND ANY DESIGNS INDICATED THEREON ARE THE COPYRIGHT OF THE ARCHITECT. ALL RIGHTS ARE RESERVED. NO PART OF THIS WORK MAY BE REPRODUCED WITHOUT PRIOR PERMISSION IN WRITING FROM THE ARCHITECT.</p>	<p><b>B</b>chitecture</p> <p>11A Beresford Road London N2 8AT t 07932 796 407 e Bchitecture@gmail.com</p>	<p>LOCATION</p> <p>11 Fitzjohns Avenue London NW3 5JY</p>	<p>DRAWING TITLE</p> <p>EXISTING CONSENTED SIDE SOUTH ELEVATION</p>	<p>DATE</p> <p>NOV 2016</p>	<p>SCALE</p> <p>1:100 @A3</p>	<p>JOB NO</p> <p>1603</p>	<p>DWG NO/REV</p> <p>239/D</p>
---	---	---	---	-----------------------------	-----------------------------------	---------------------------	--------------------------------




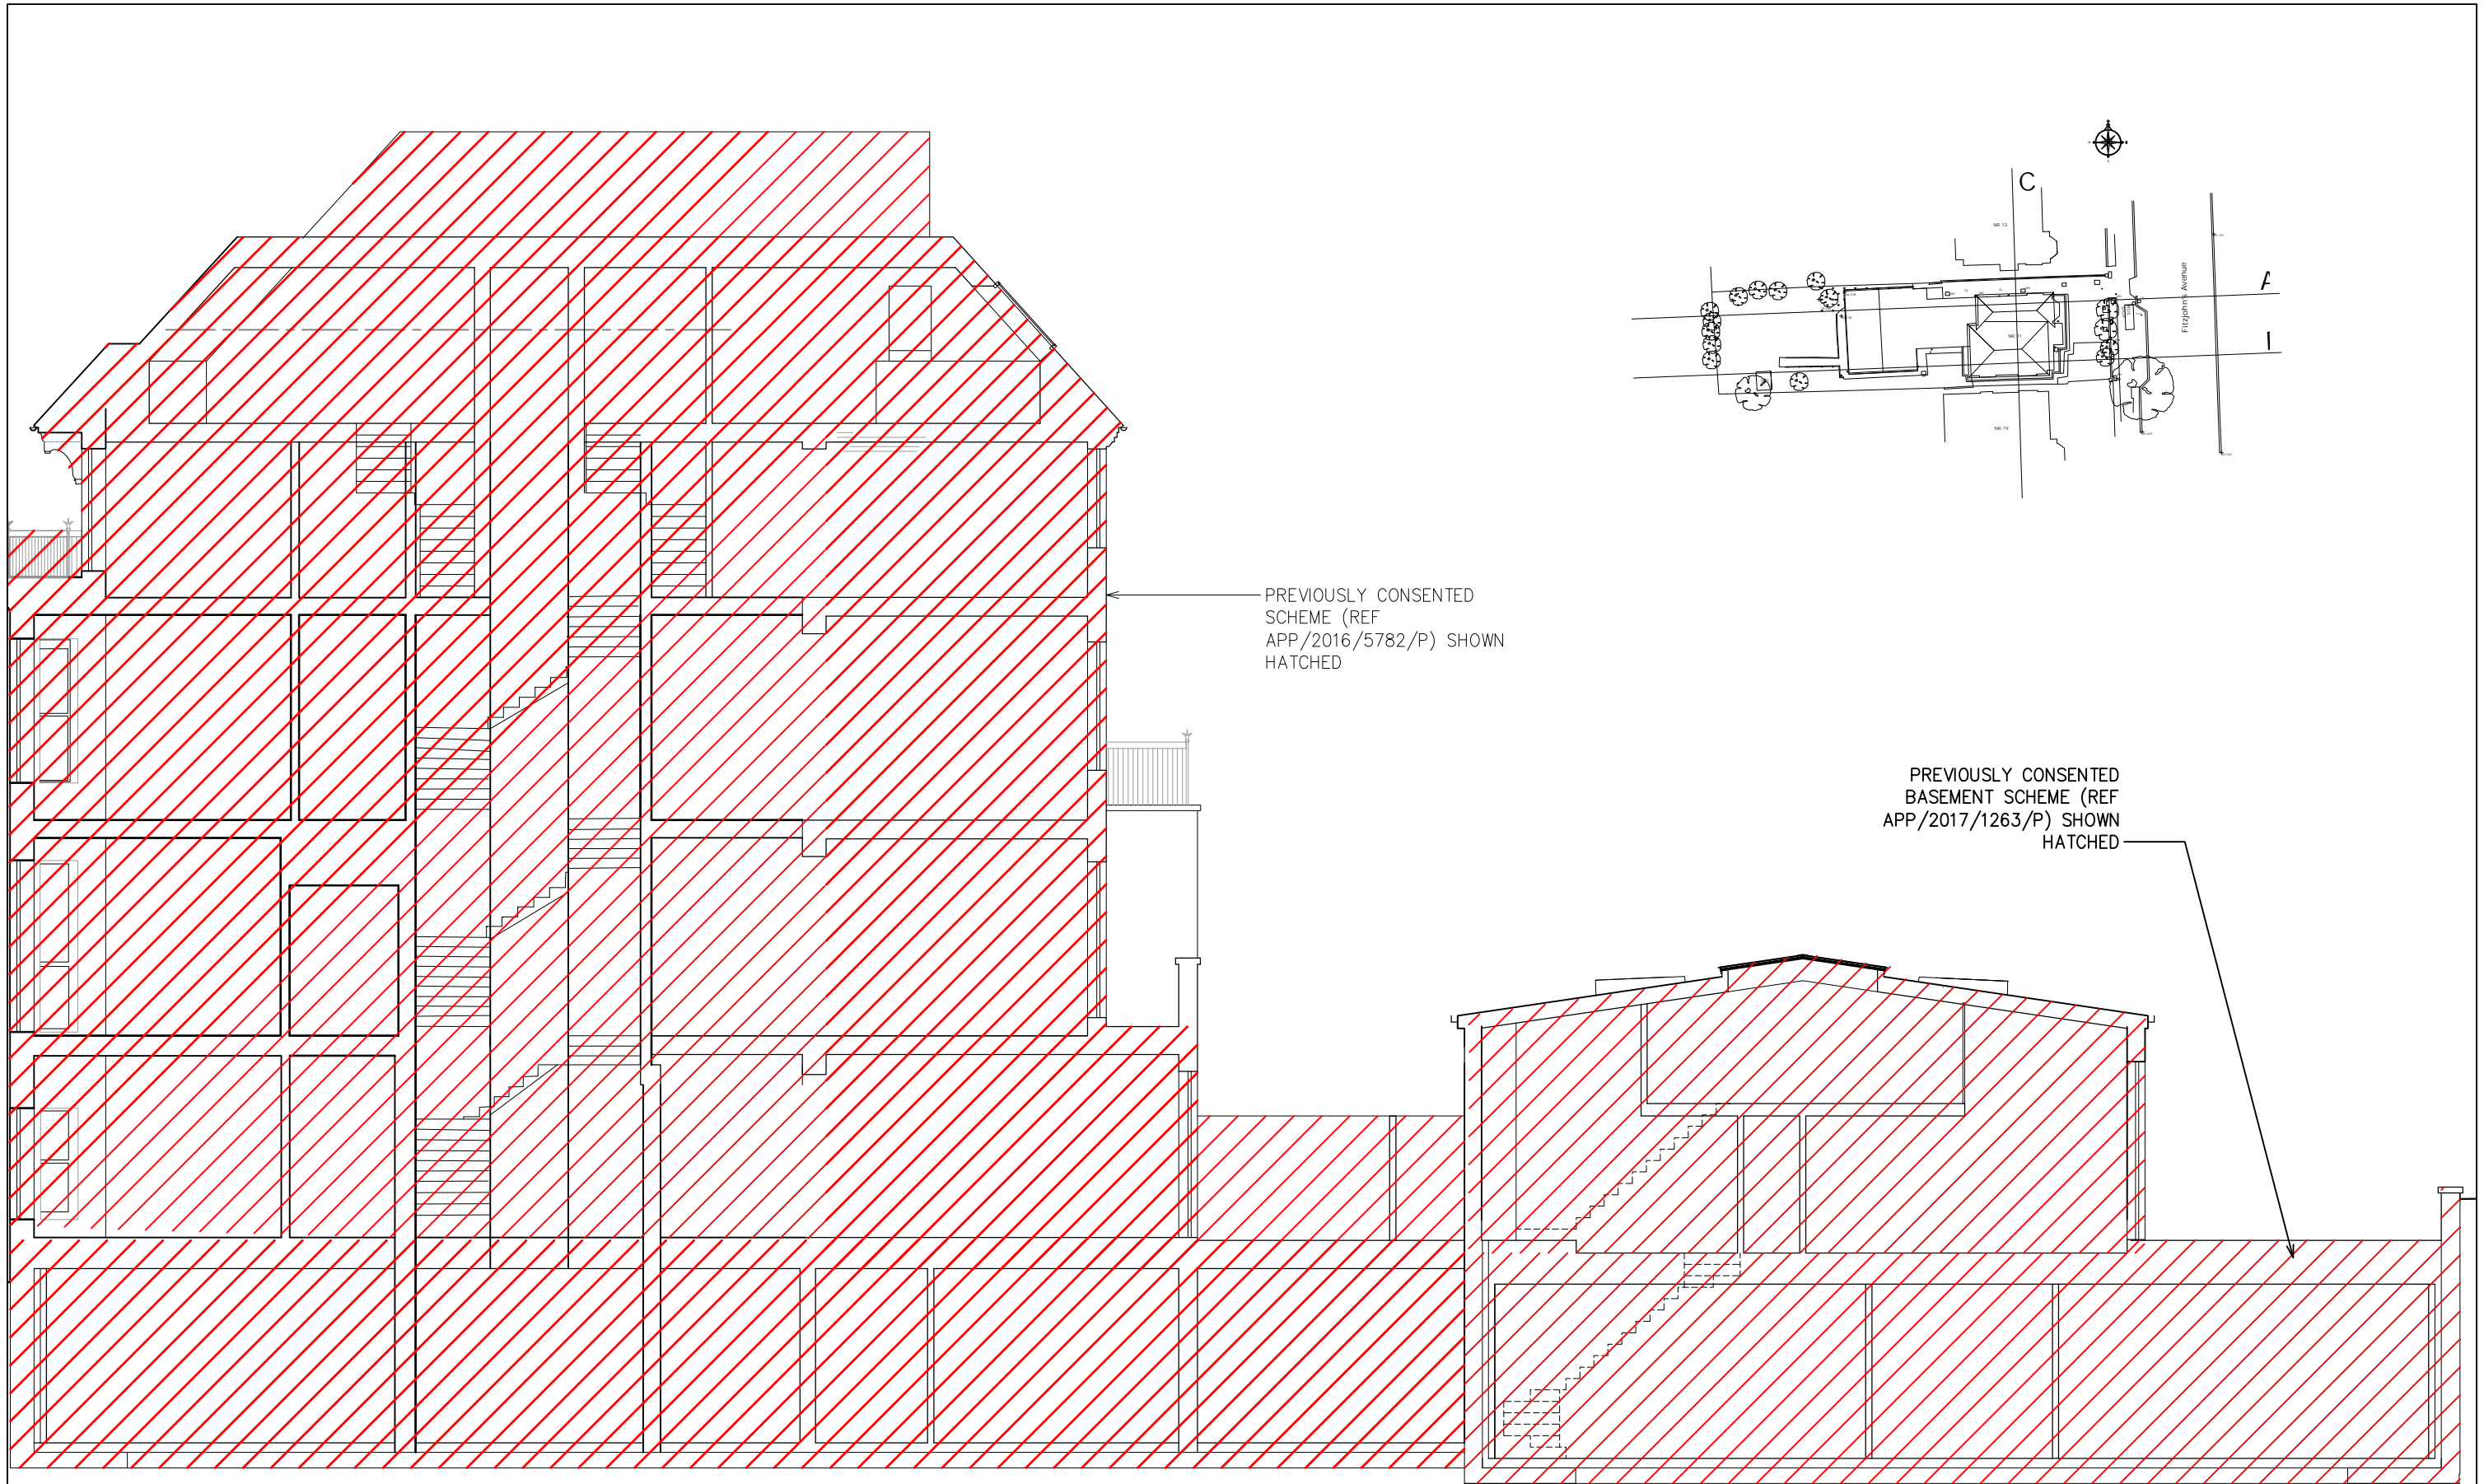


1

EXISTING CONSENTED SECTION A-A

1 : 100

 

NOTES	Bchitecture	LOCATION	DRAWING TITLE	DATE	SCALE	JOB NO	DWG NO/REV
USE FIGURED DIMENSIONS ONLY. DO NOT SCALE FROM THIS DRAWING. ALL DIMENSIONS MUST BE CHECKED ON SITE & ANY INCONSISTENCIES MUST BE REPORTED BACK TO THE ARCHITECT. THIS DRAWING AND ANY DESIGNS INDICATED THEREON ARE THE COPYRIGHT OF THE ARCHITECT. ALL RIGHTS ARE RESERVED. NO PART OF THIS WORK MAY BE REPRODUCED WITHOUT PRIOR PERMISSION IN WRITING FROM THE ARCHITECT.	11A Beresford Road London N2 8AT t 07932 796 407 e Bchitecture@gmail.com	11 Fitzjohns Avenue London NW3 5JY	EXISTING CONSENTED SECTION A-A	NOV 2016	1:100 @A3	1603	240/D

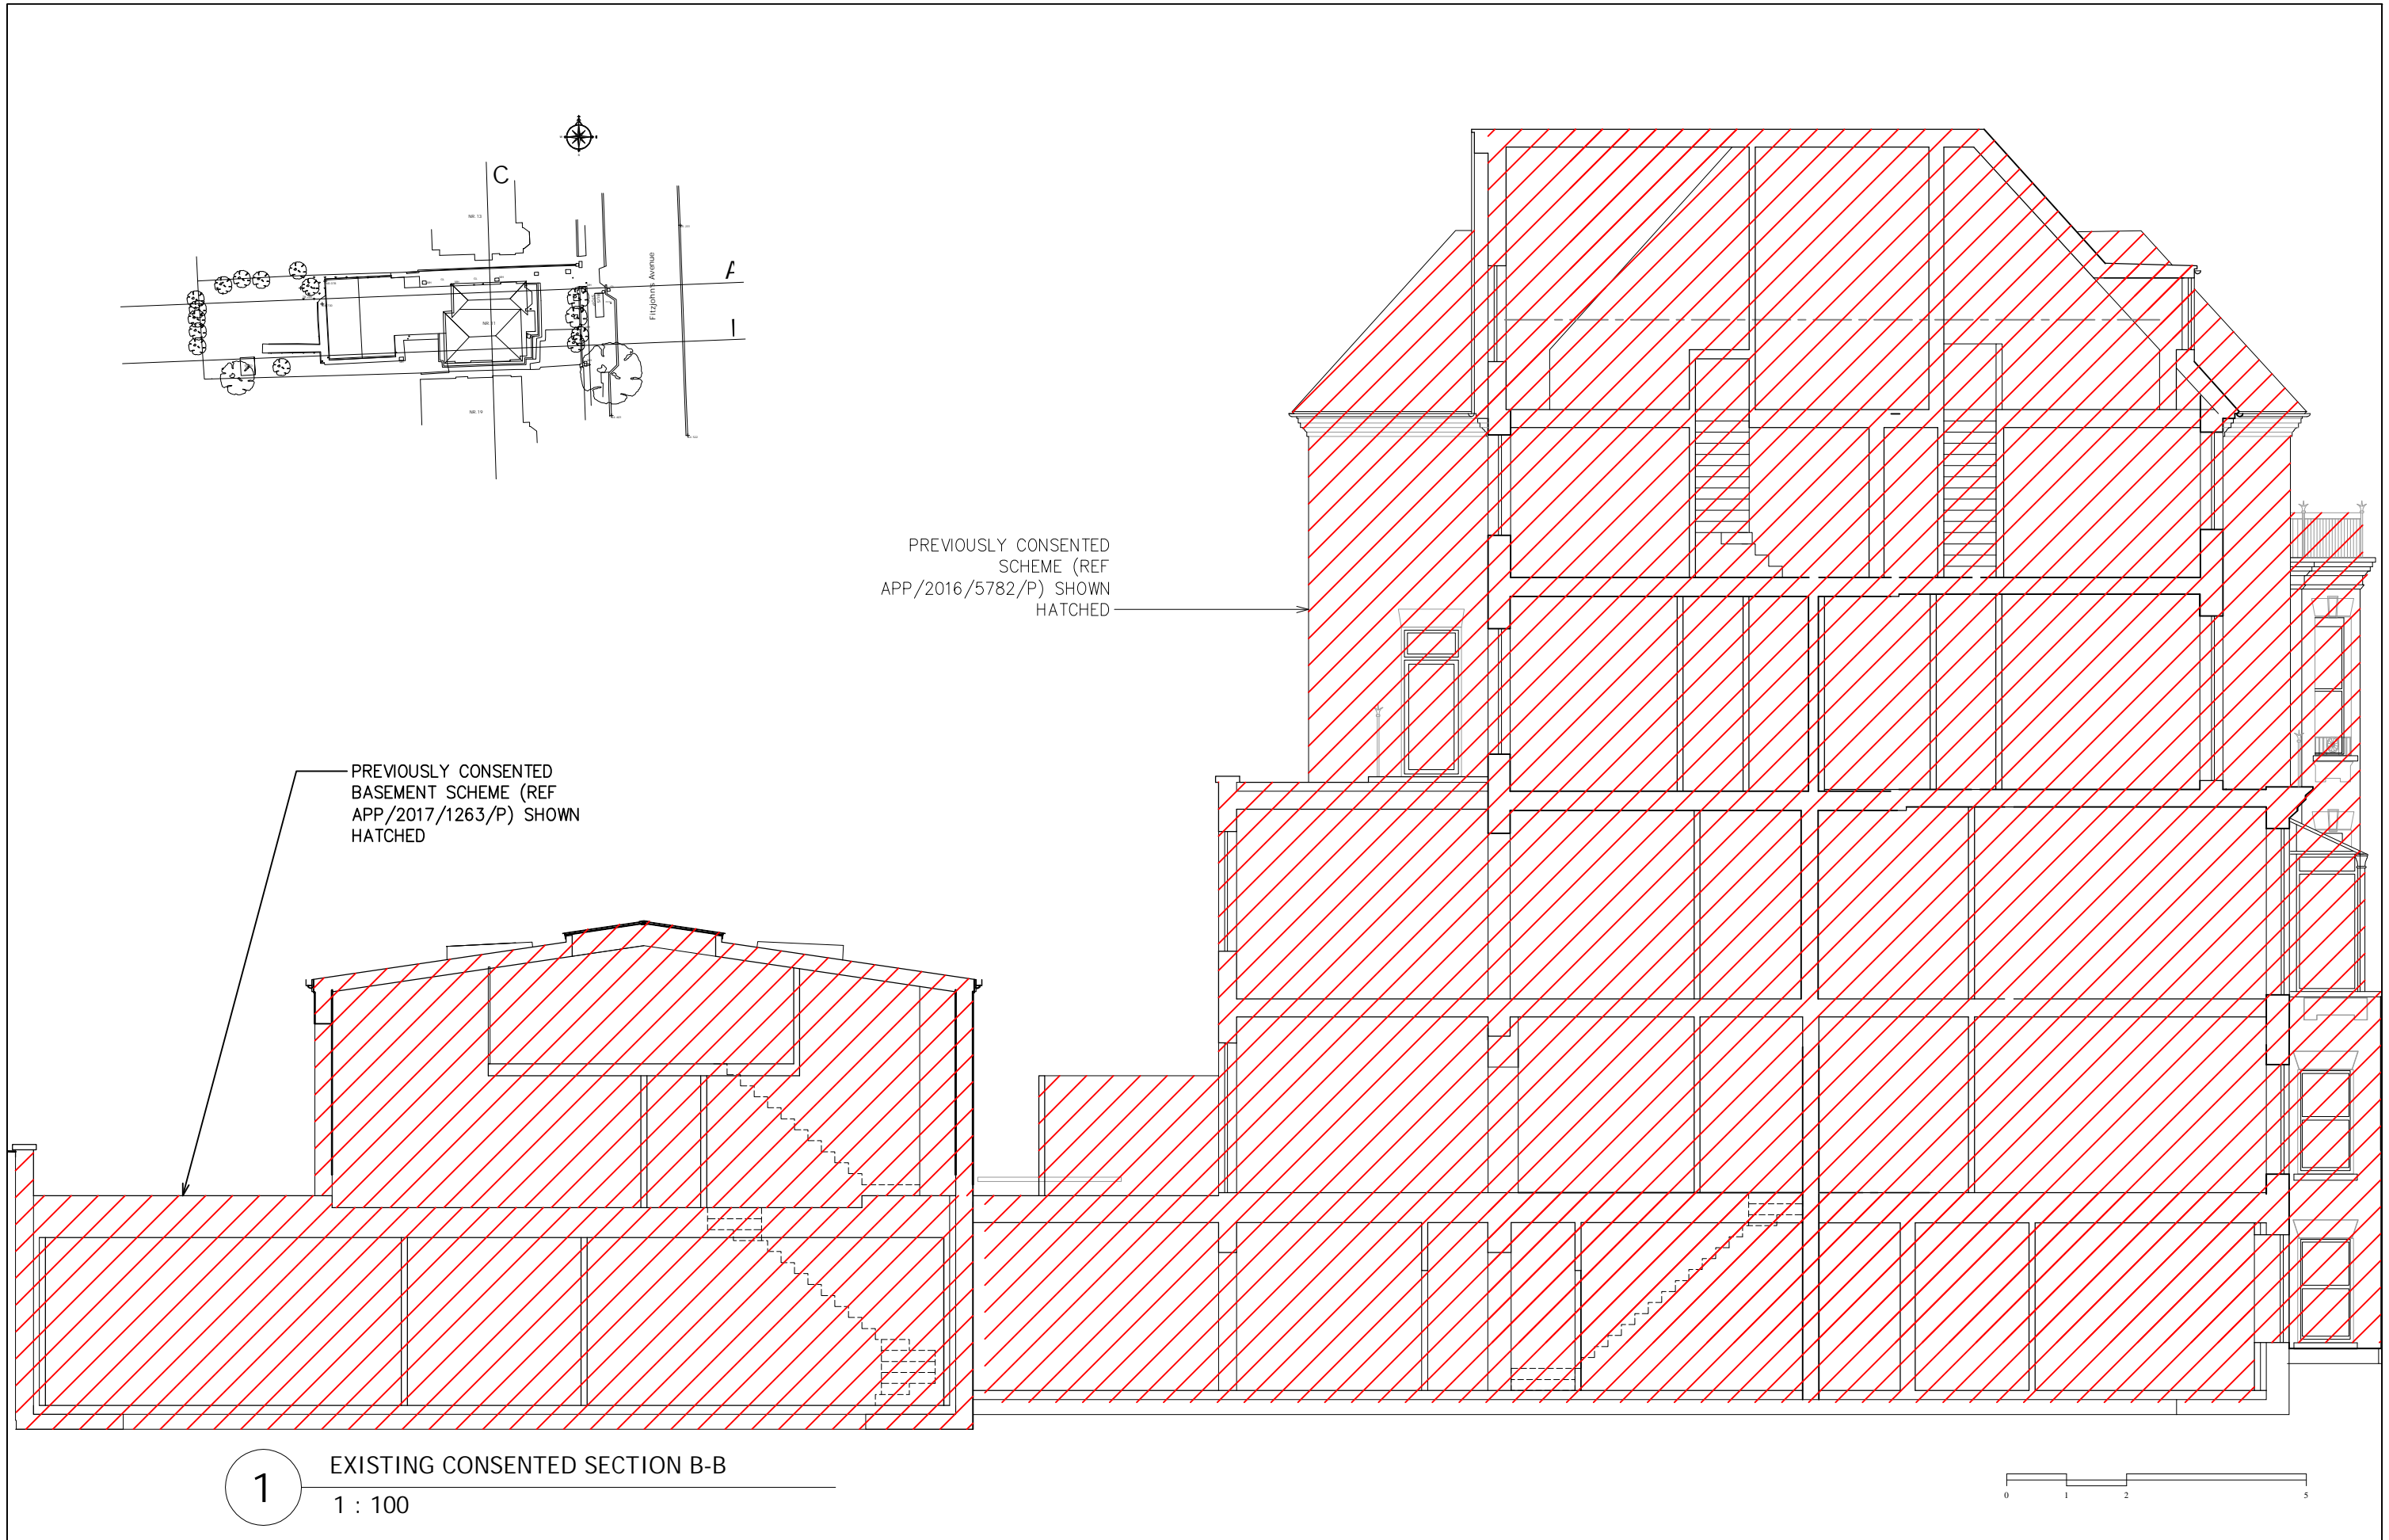

NOTES		LOCATION	DRAWING TITLE	DATE	SCALE	JOB NO	DWG NO/REV
USE FIGURED DIMENSIONS ONLY. DO NOT SCALE FROM THIS DRAWING. ALL DIMENSIONS MUST BE CHECKED ON SITE & ANY INCONSISTENCIES MUST BE REPORTED BACK TO THE ARCHITECT. THIS DRAWING AND ANY DESIGNS INDICATED THEREON ARE THE COPYRIGHT OF THE ARCHITECT. ALL RIGHTS ARE RESERVED. NO PART OF THIS WORK MAY BE REPRODUCED WITHOUT PRIOR PERMISSION IN WRITING FROM THE ARCHITECT.	<b>B</b> chitecture 11A Beresford Road London N2 8AT t 07932 796 407 e Bchitecture@gmail.com	11 Fitzjohns Avenue London NW3 5JY	EXISTING CONSENTED SECTION B-B	NOV 2016	1:100 @A3	1603	241/D