


BUILDING DESIGN PARTNERSHIP LTD SHALL HAVE NO RESPONSIBILITY FOR ANY USE MADE OF THIS DOCUMENT OTHER THAN FOR THAT WHICH IT WAS PREPARED AND ISSUED.  
 ALL DIMENSIONS SHOULD BE CHECKED ON SITE.  
 DO NOT SCALE FROM THIS DRAWING.  
 ANY DRAWING ERRORS OR DIVERGENCES SHOULD BE BROUGHT TO THE ATTENTION OF BUILDING DESIGN PARTNERSHIP LTD AT THE ADDRESS SHOWN BELOW.

**NOTES**

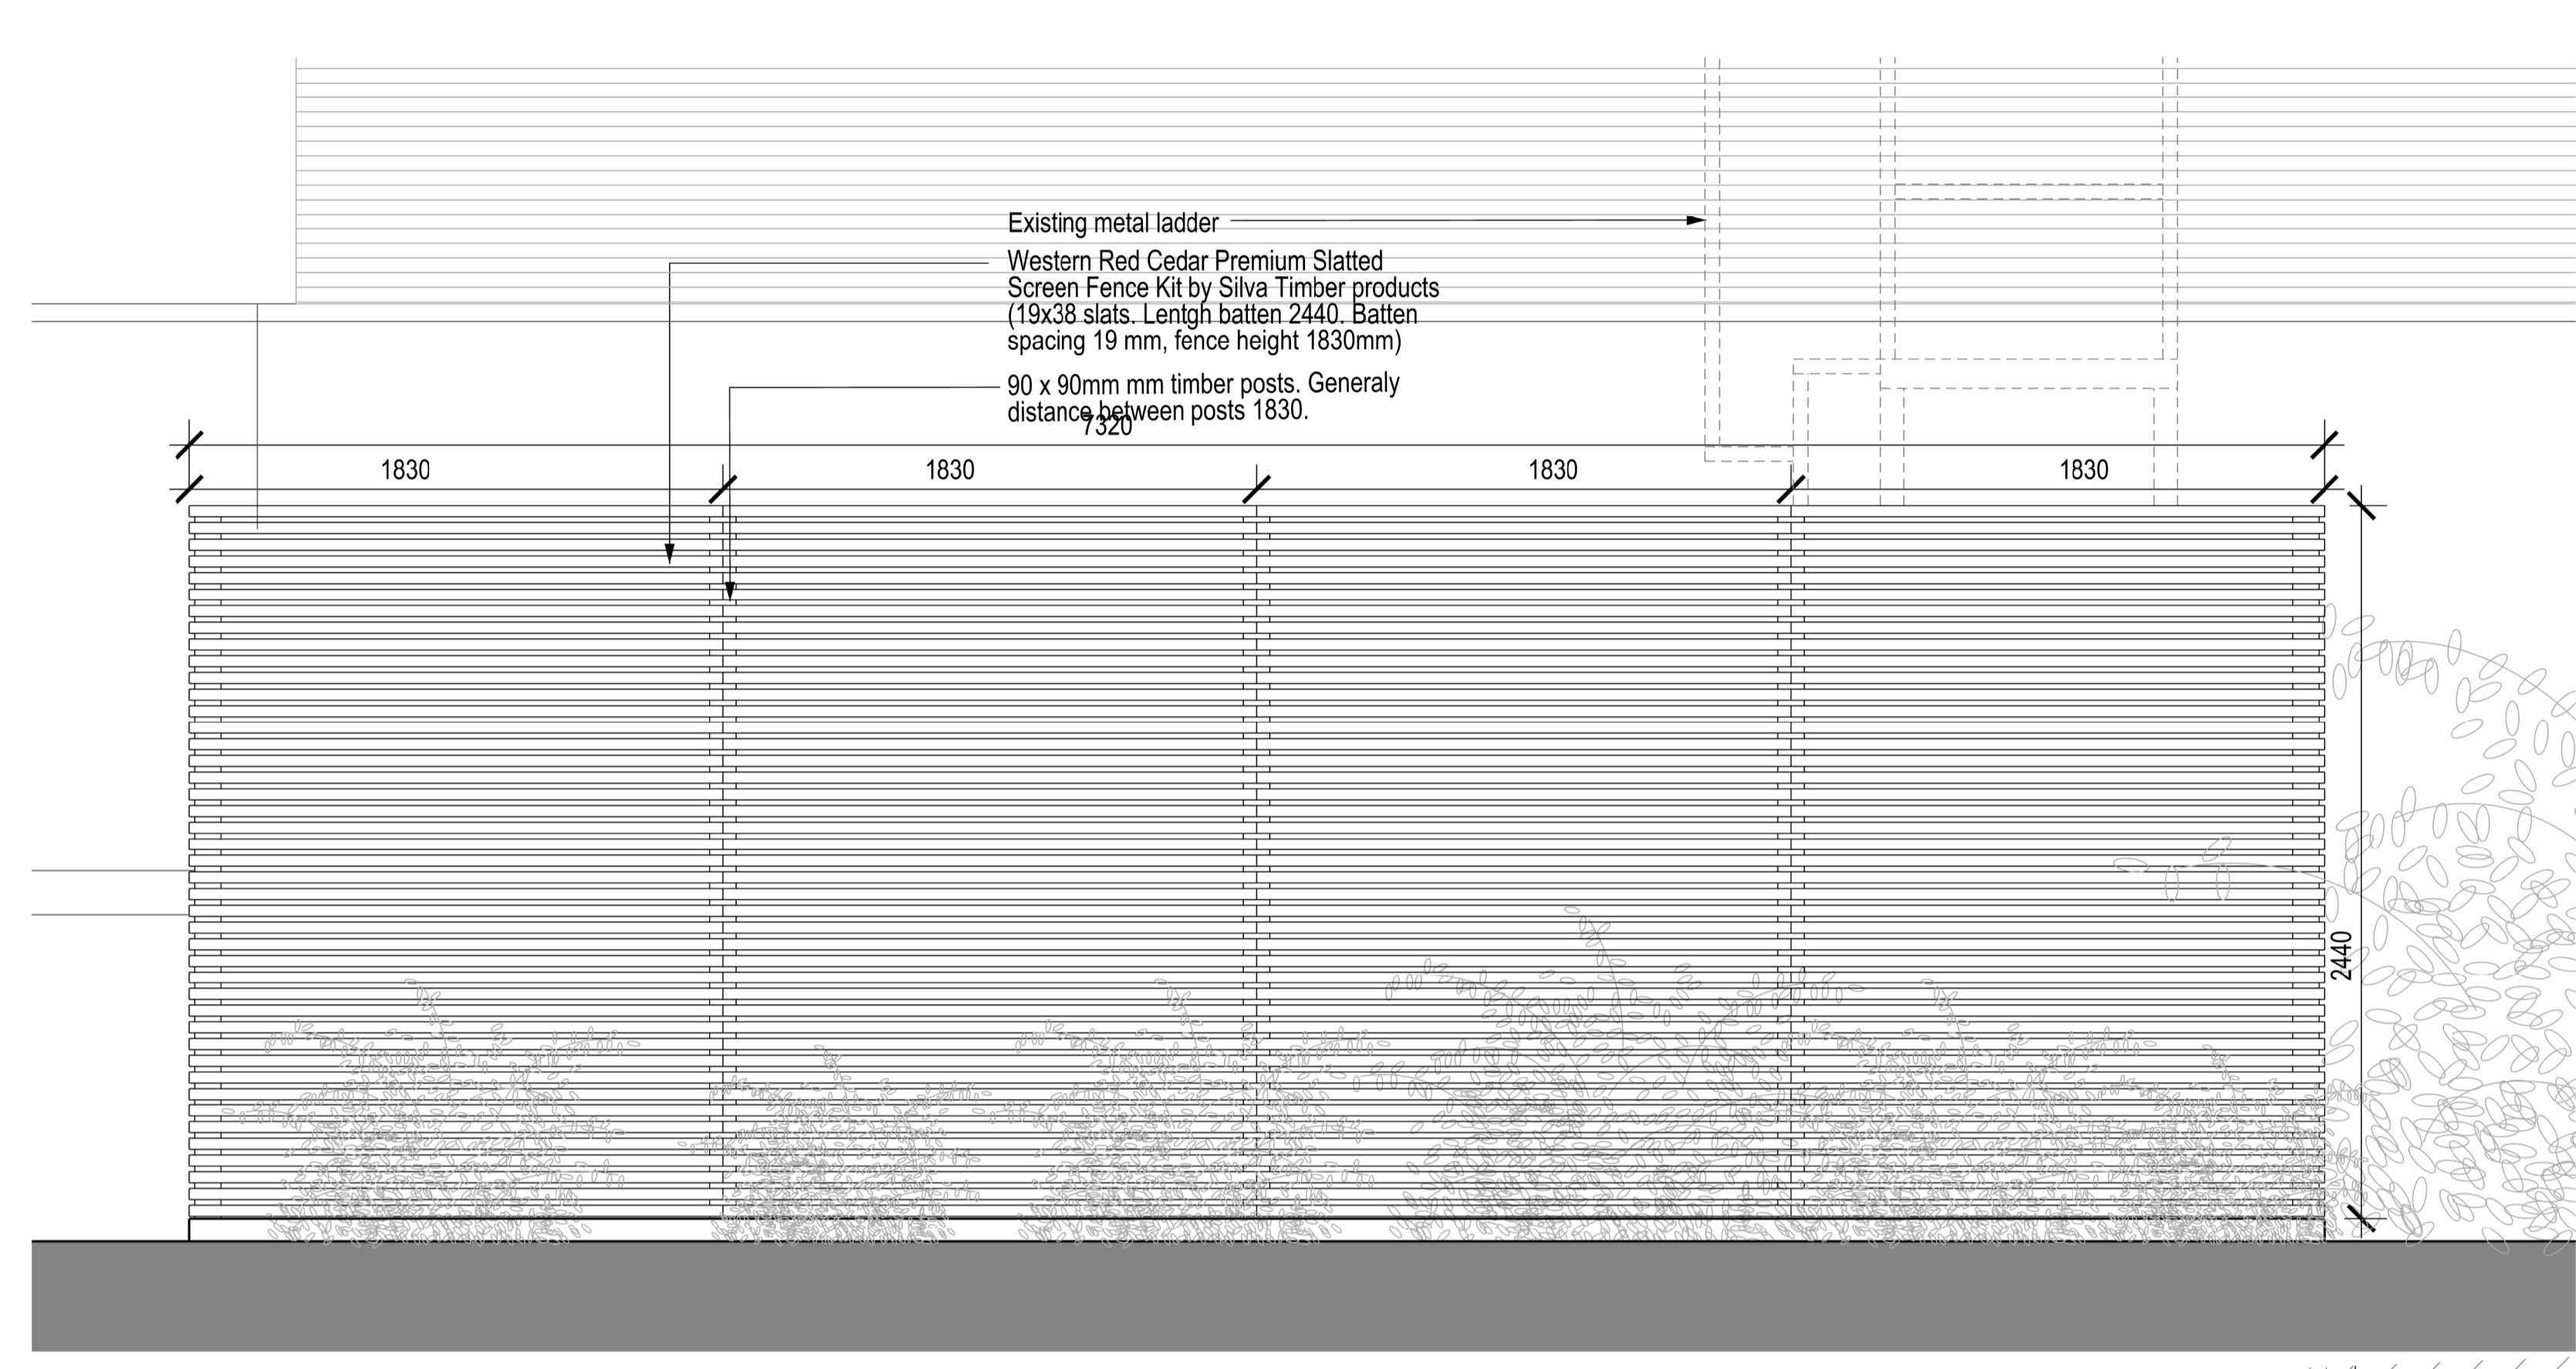


FRONT ELEVATION



SIDE ELEVATION




PRECEDENT IMAGE

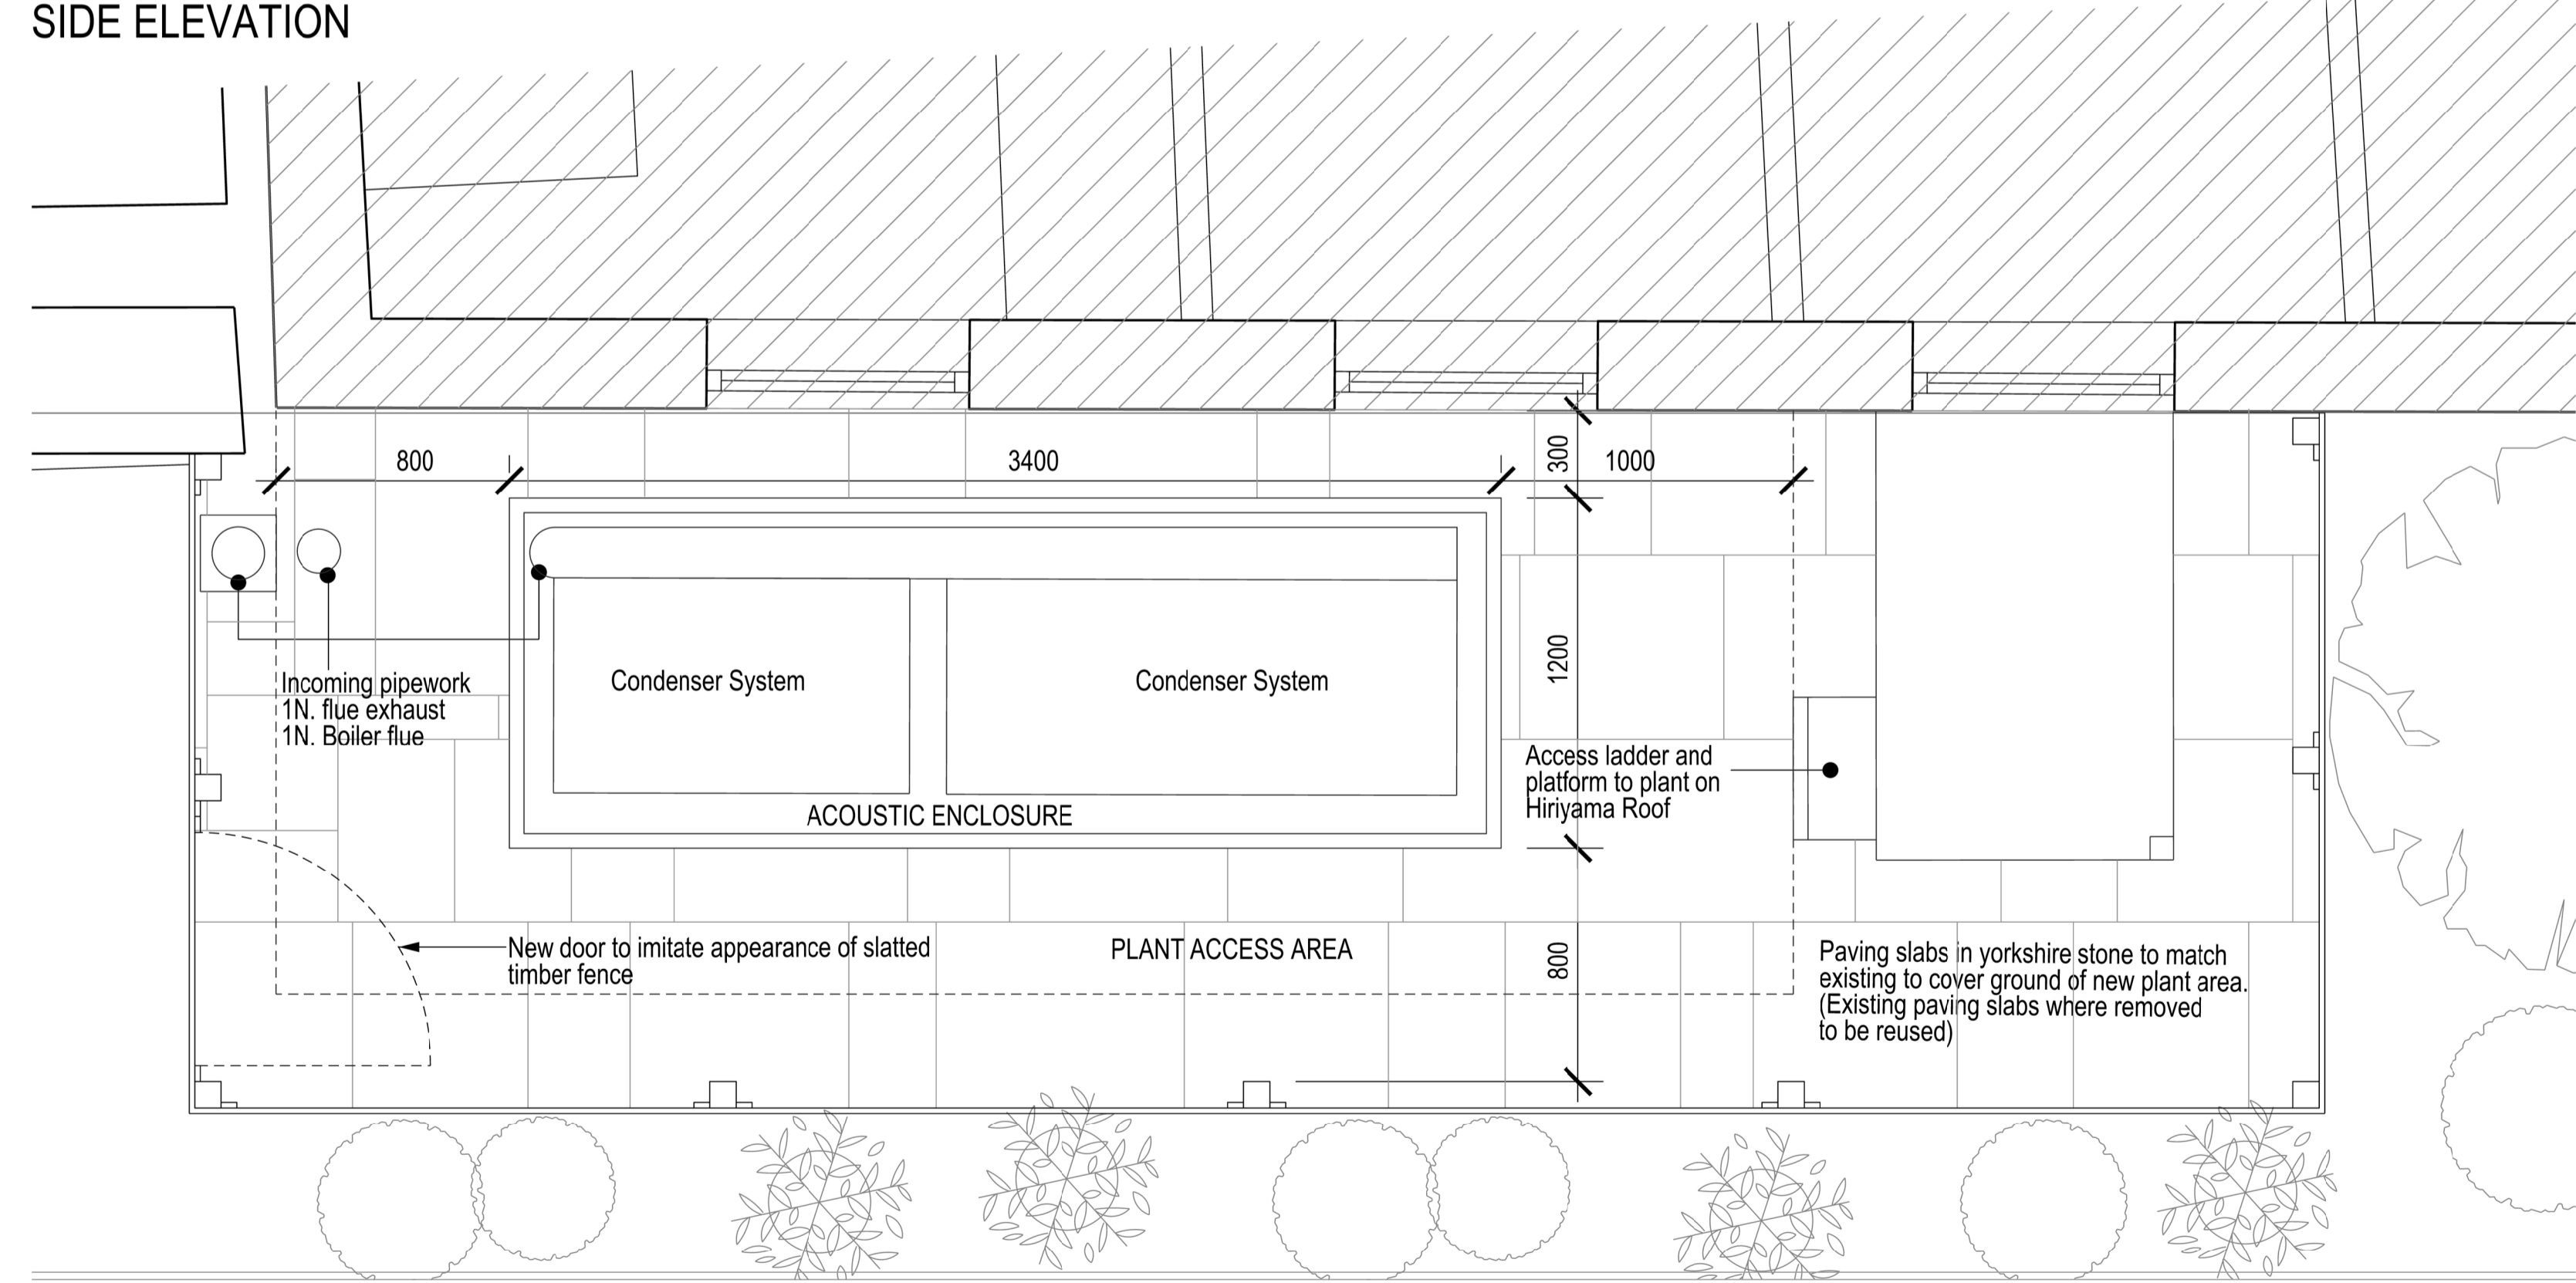

PLAN



A - For Planning and Listed Building Consent Application LBE MB 23/06/17  
 For Planning and Listed Building Consent Application LBE MB 01/06/17

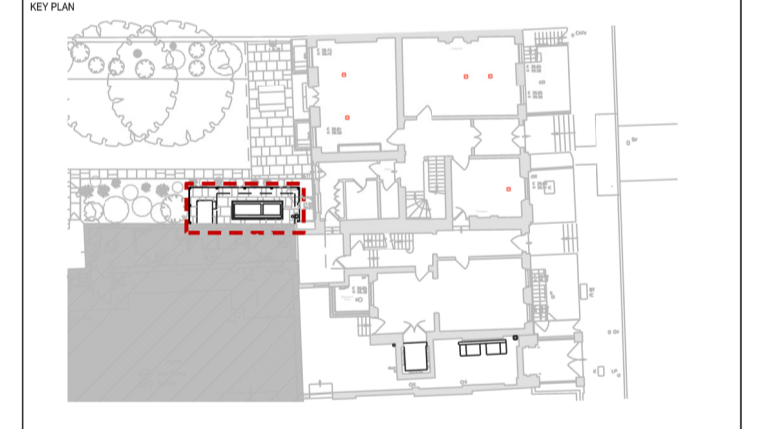

**BDP.**

16 Brewhouse Yard  
 Clerkenwell  
 London, EC1V 4LJ  
 United Kingdom

T +44 (0)20 7812 8000  
 F +44 (0)20 7812 8399  
 www.bdp.com

British Museum  
 Perimeter Properties Refurbishment

P2007246

DRAWING TITLE: 1-1A Montague Street Proposed External Plant Enclosure Planning and LBC Application  
 SCALE: 1:20@A1  
 DATE: April '17  
 REVISION: A

DRAWING NO: (41)AD003