



1. EXISTING FRONT ELEVATION

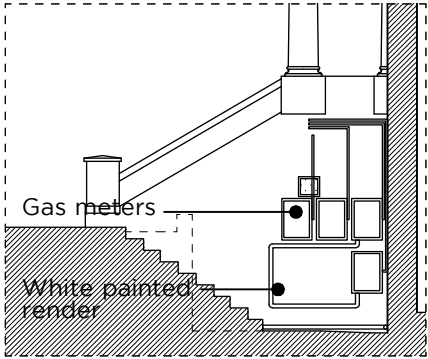


2. EXISTING UNDERSTAIR ELEVATION

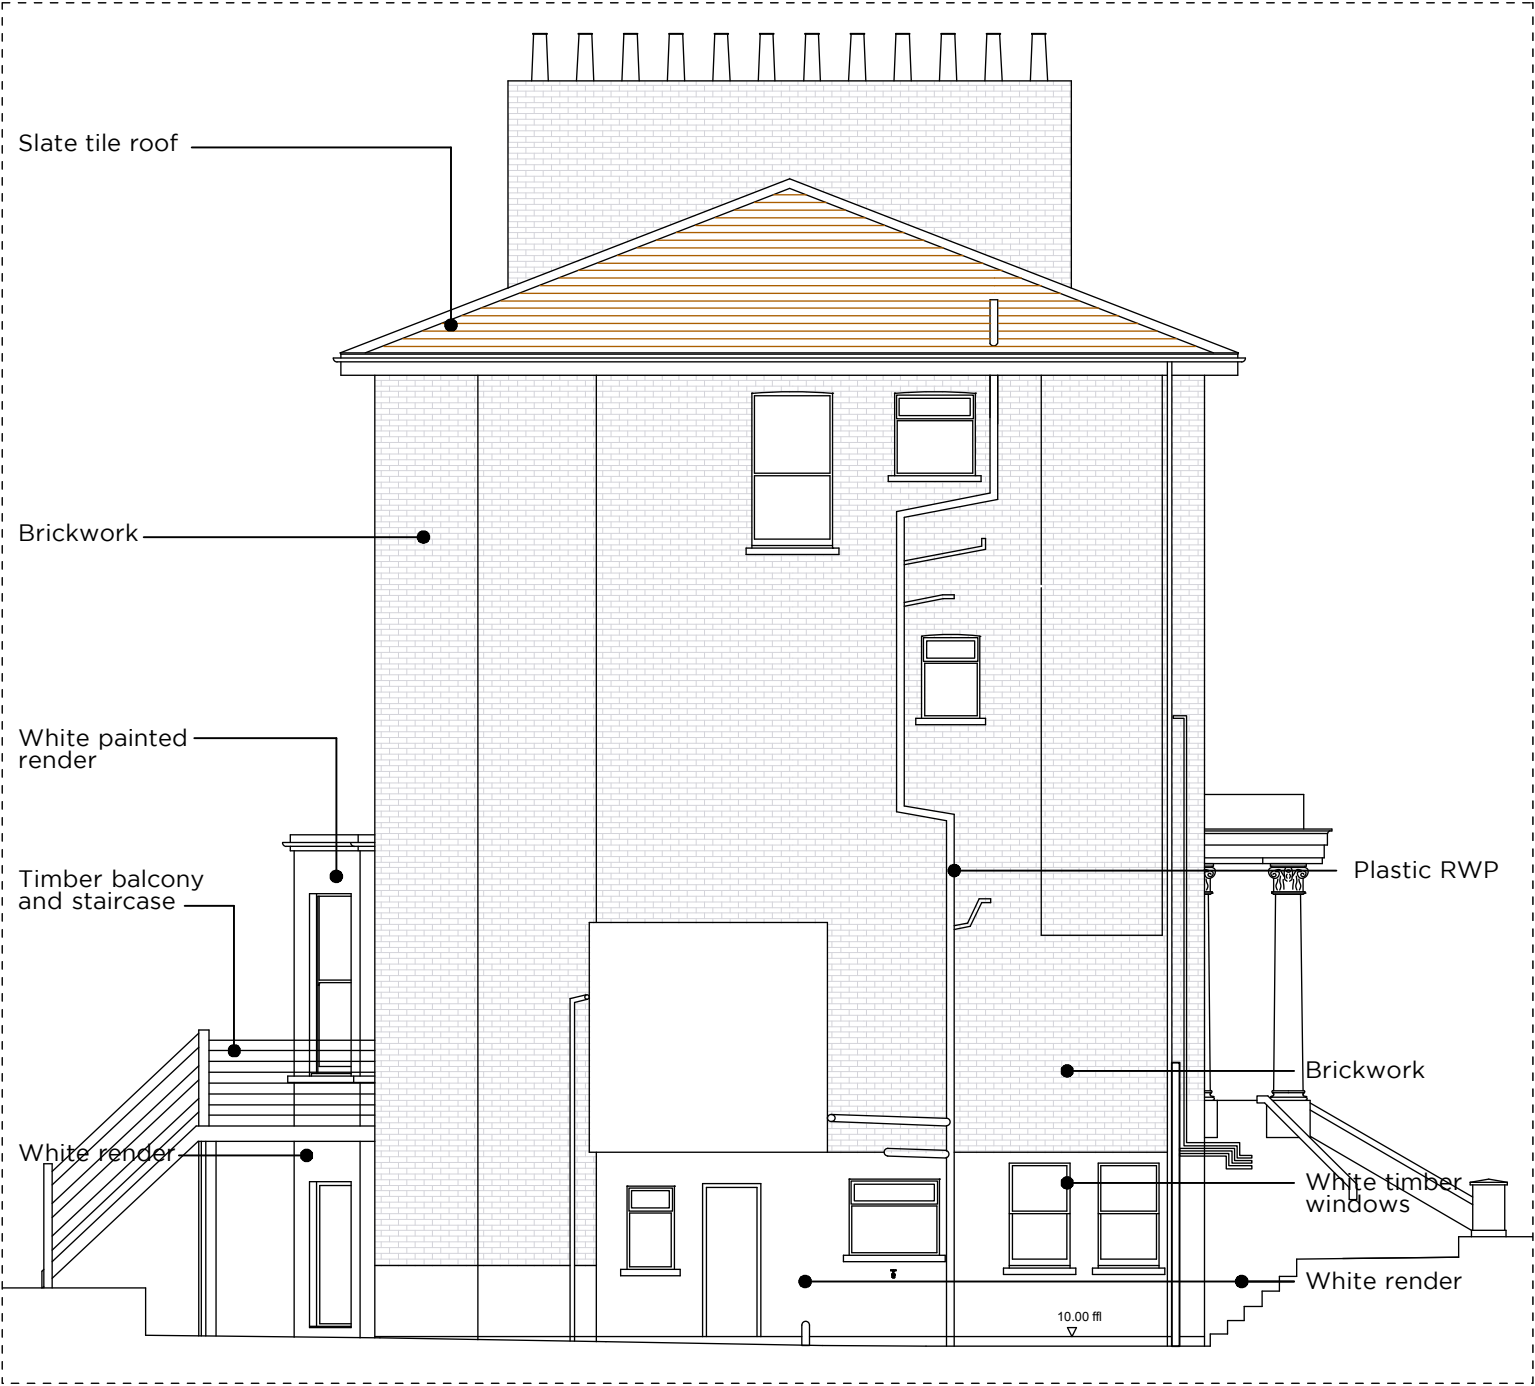

3. EXISTING SIDE ELEVATION

Revision	Date	Issue
Project: 35a King Henry's Road, NW3 3QR		
Title: Existing Front and Side Elevations		
Client: Jennifer Hildreth		
Scale: 1:100 @ A3		
Date: 17/07/17		
Drawn: WSC		
Drawing: 018_005		
* Revision		



CW2 / ARCHITECTS

T / 07803 269526

E / shan@cw2architects.com

W / www.cw2architects.com

01

02

03

04

05

0

1

2

3

4

5

© CW2/ARCHITECTS - Do not scale drawings - Verify all dimensions on site